

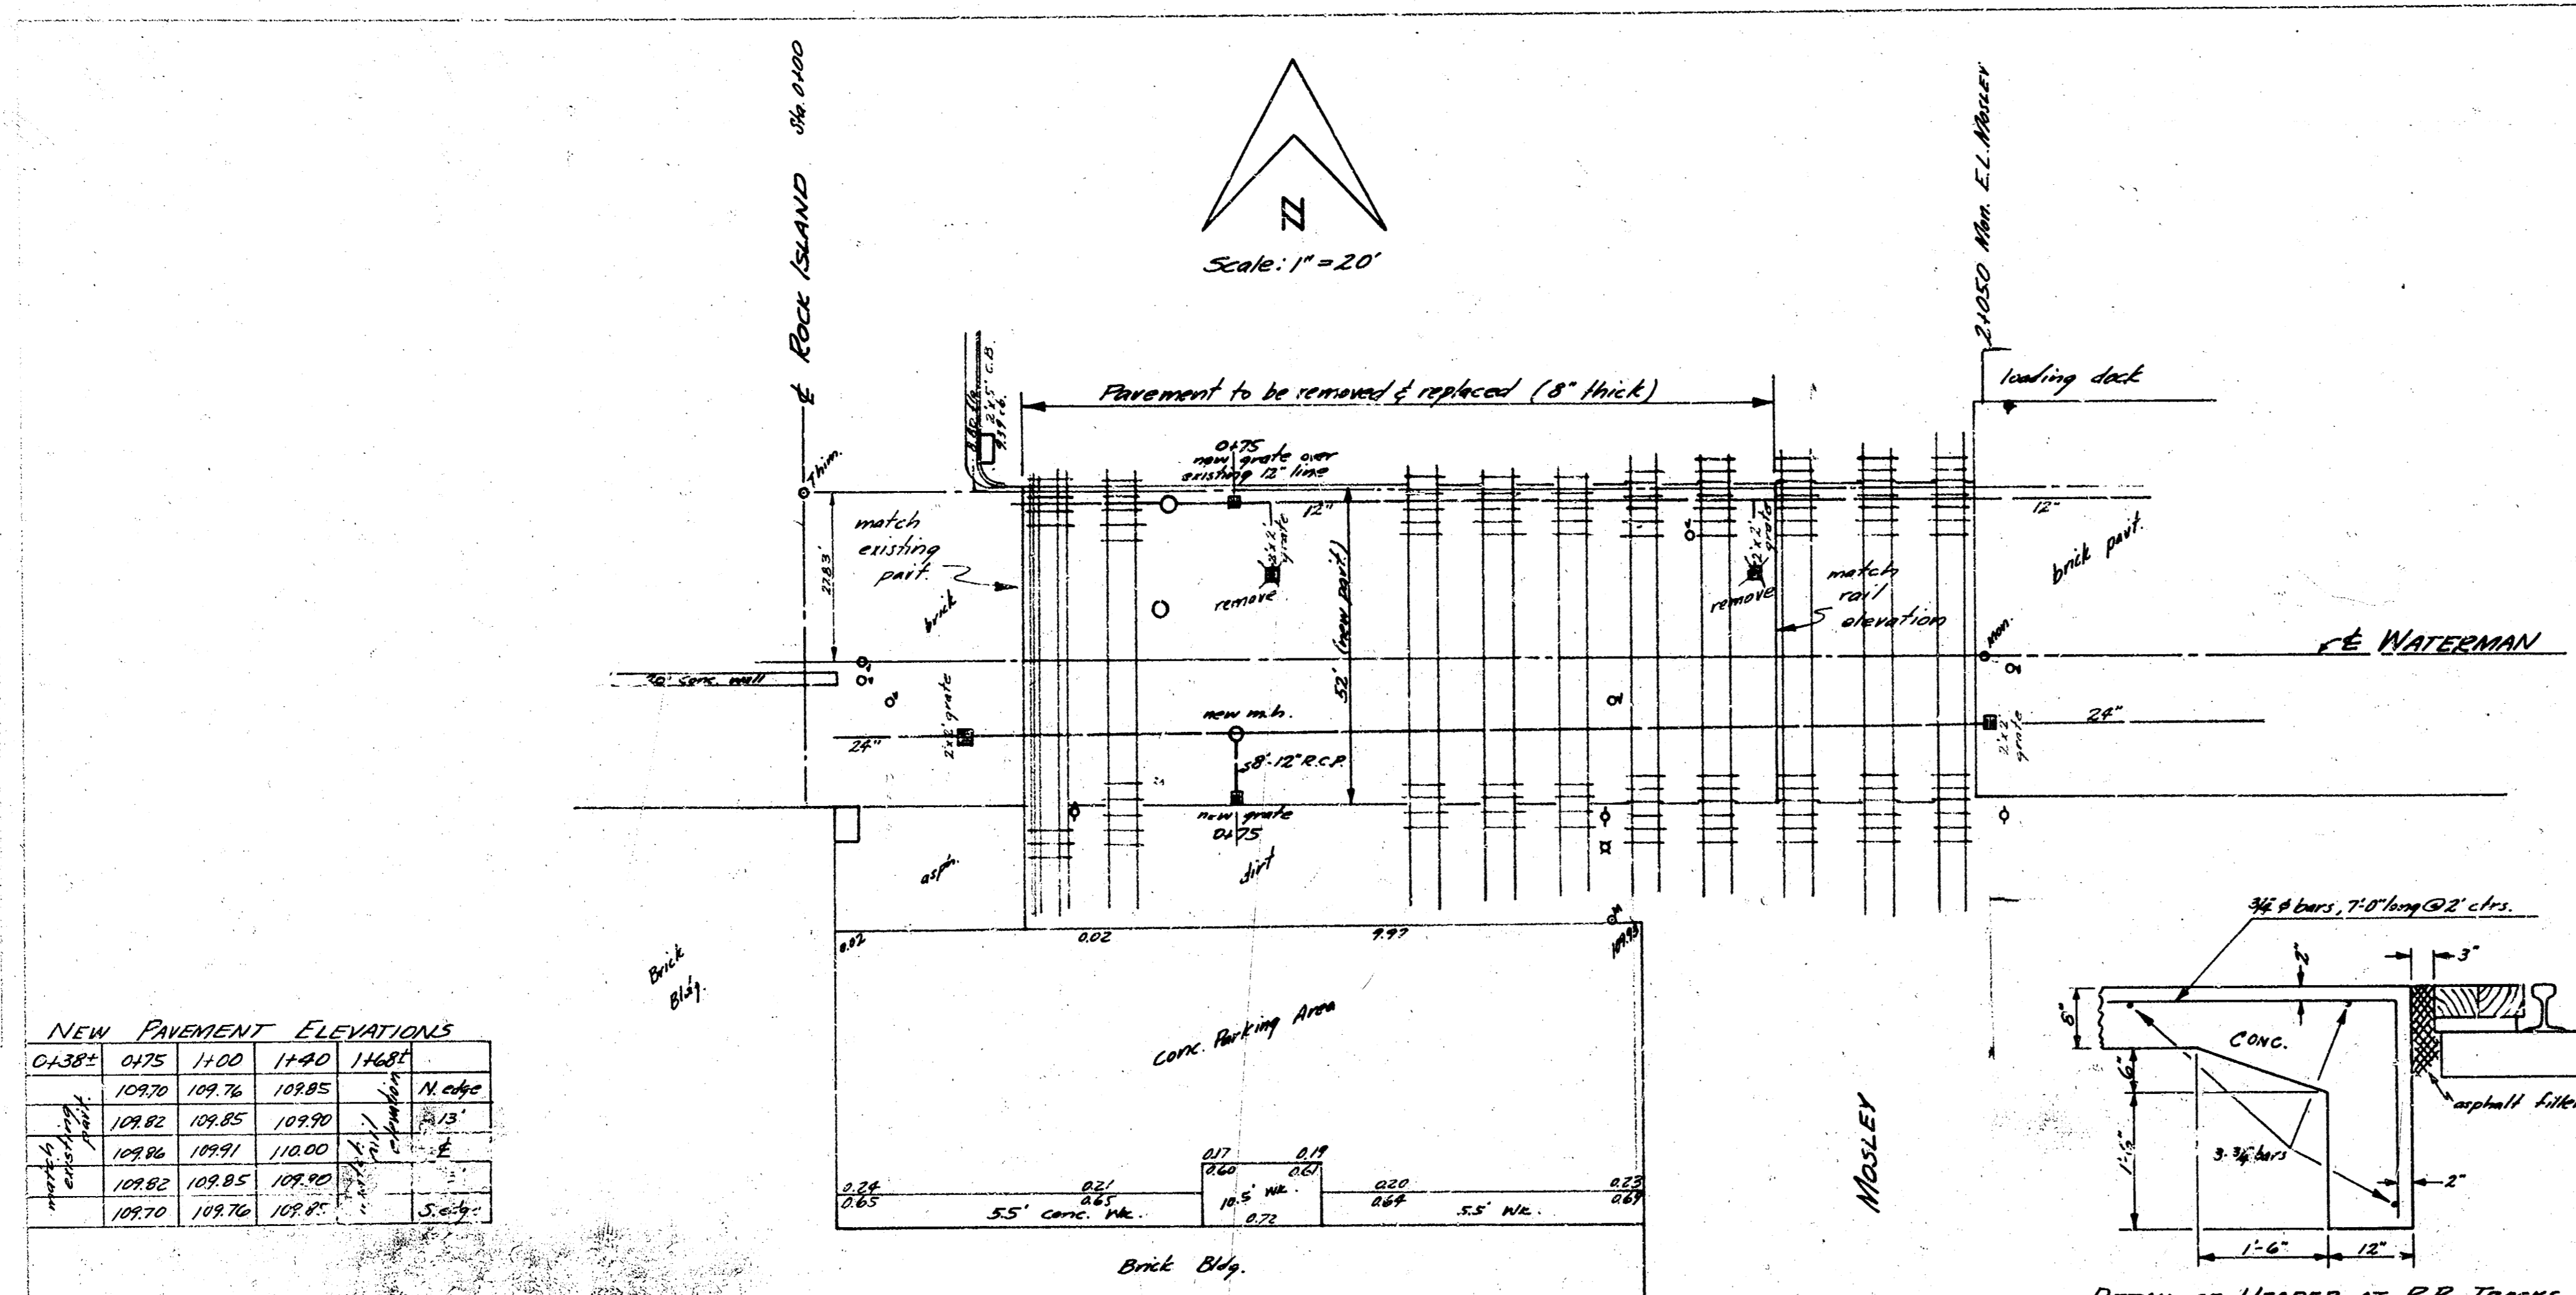
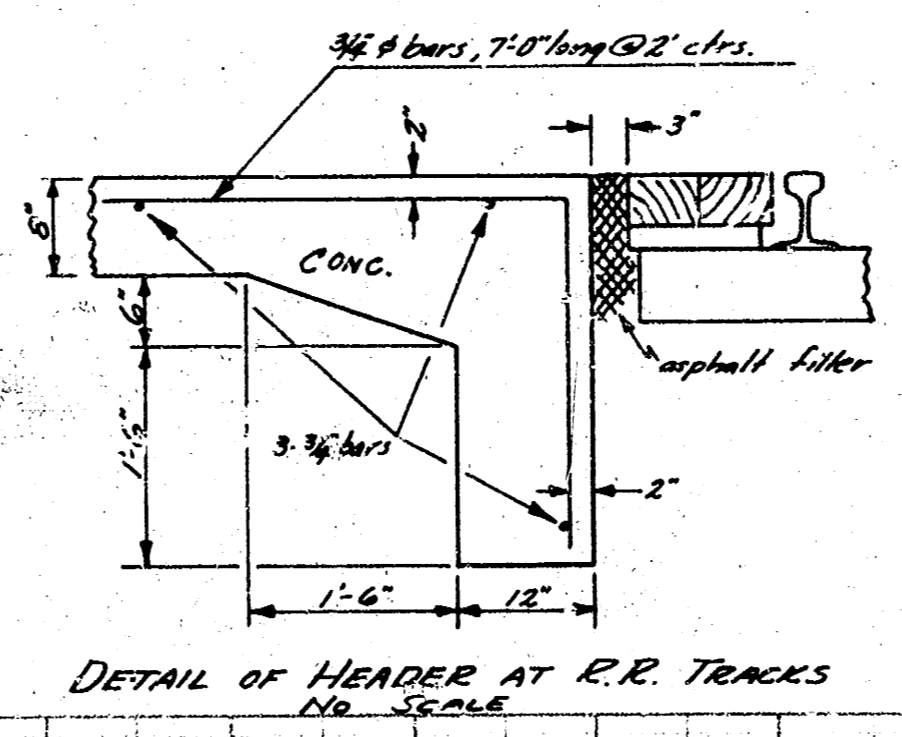


PLAN  
 1/20' V  
 1/20' H

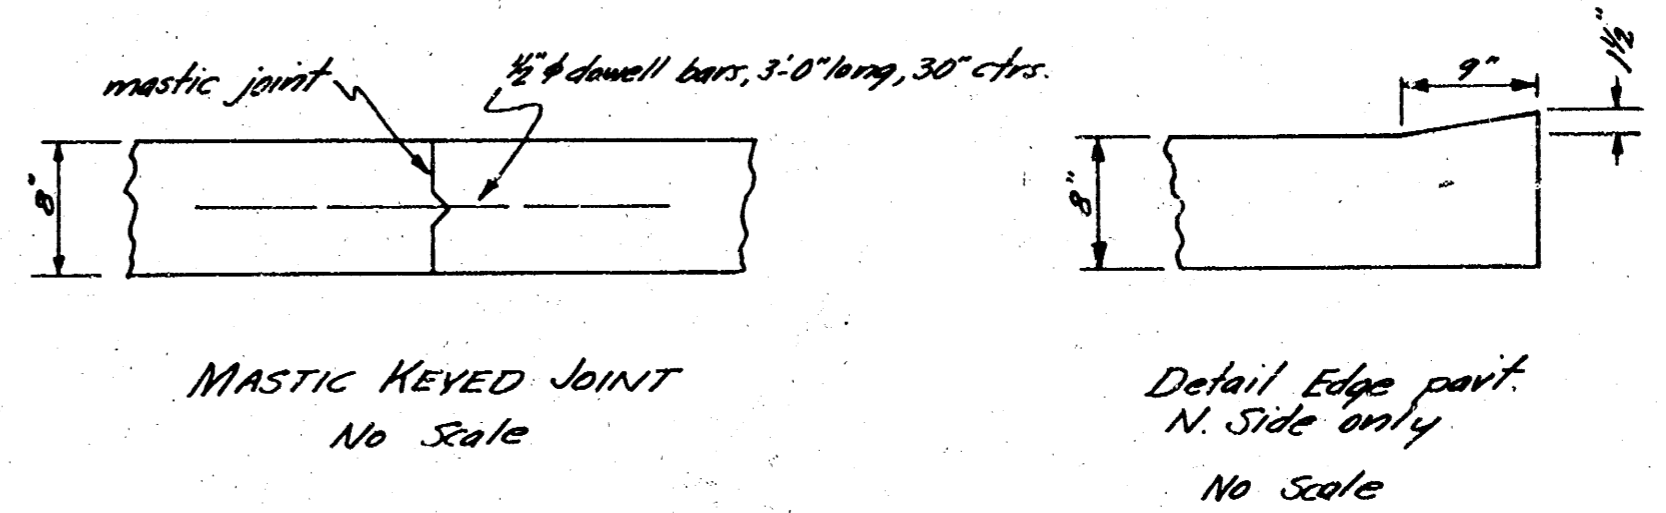


NEW PAVEMENT ELEVATIONS

0138.5	0175	1100	1180	1168.5	
10970	10976	10985	10985	10985	N. edge
10982	10985	10990	10990	10990	E. edge
10982	10985	10990	10990	10990	S. edge
10970	10976	10985	10985	10985	

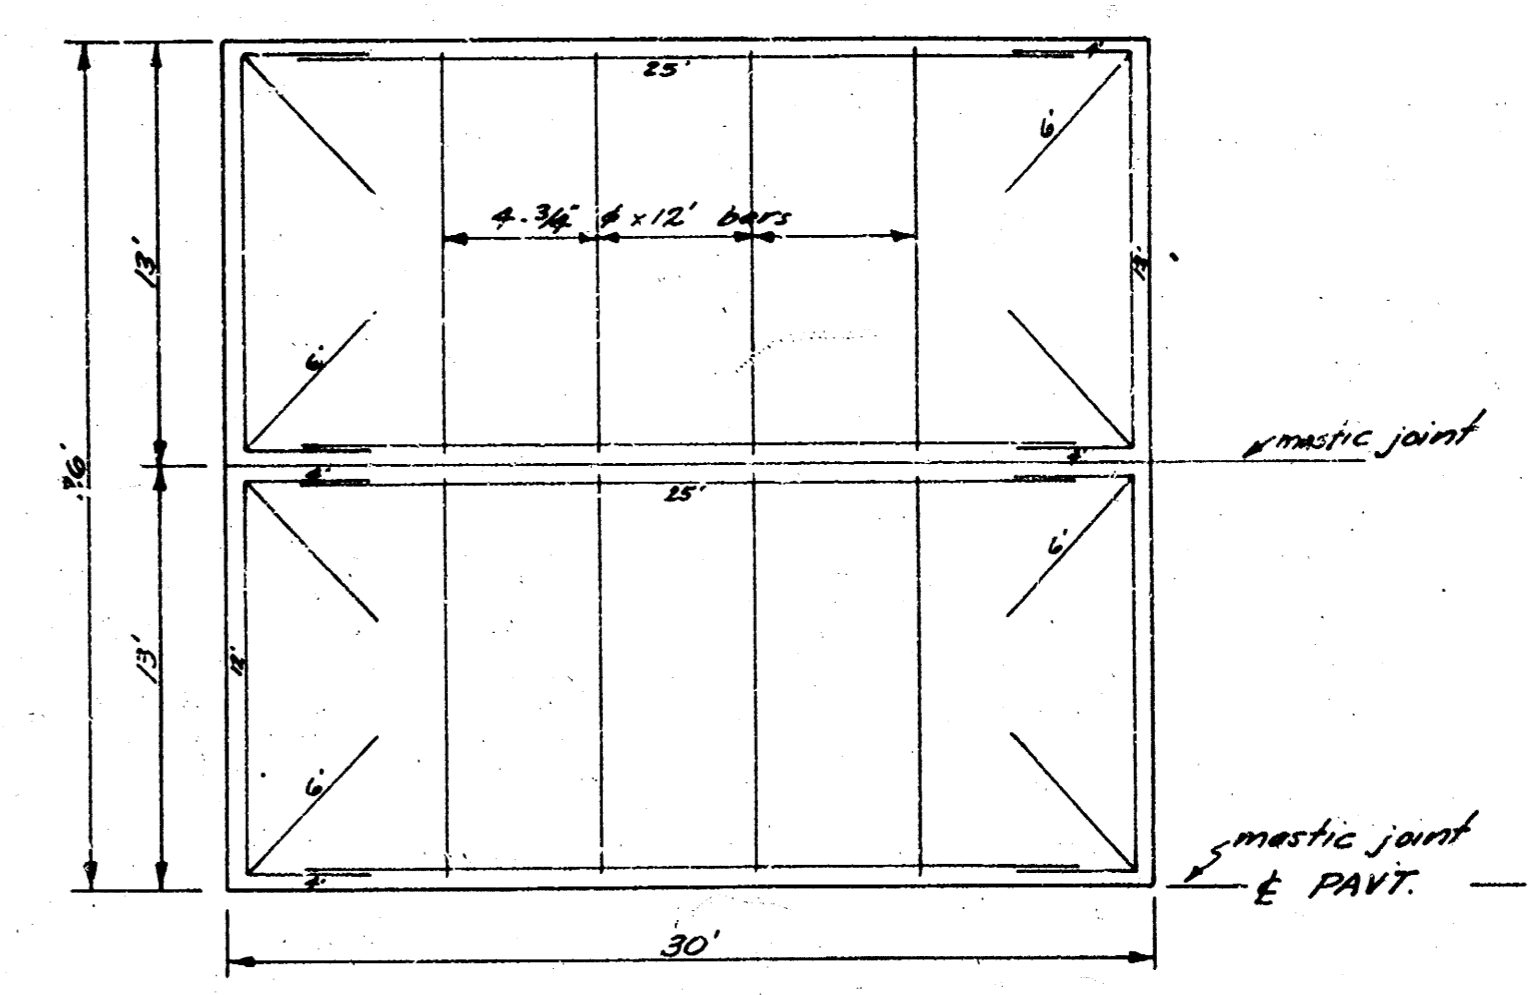

B.M. 10988.8 in shoulder of Rock Island & E. Waterman

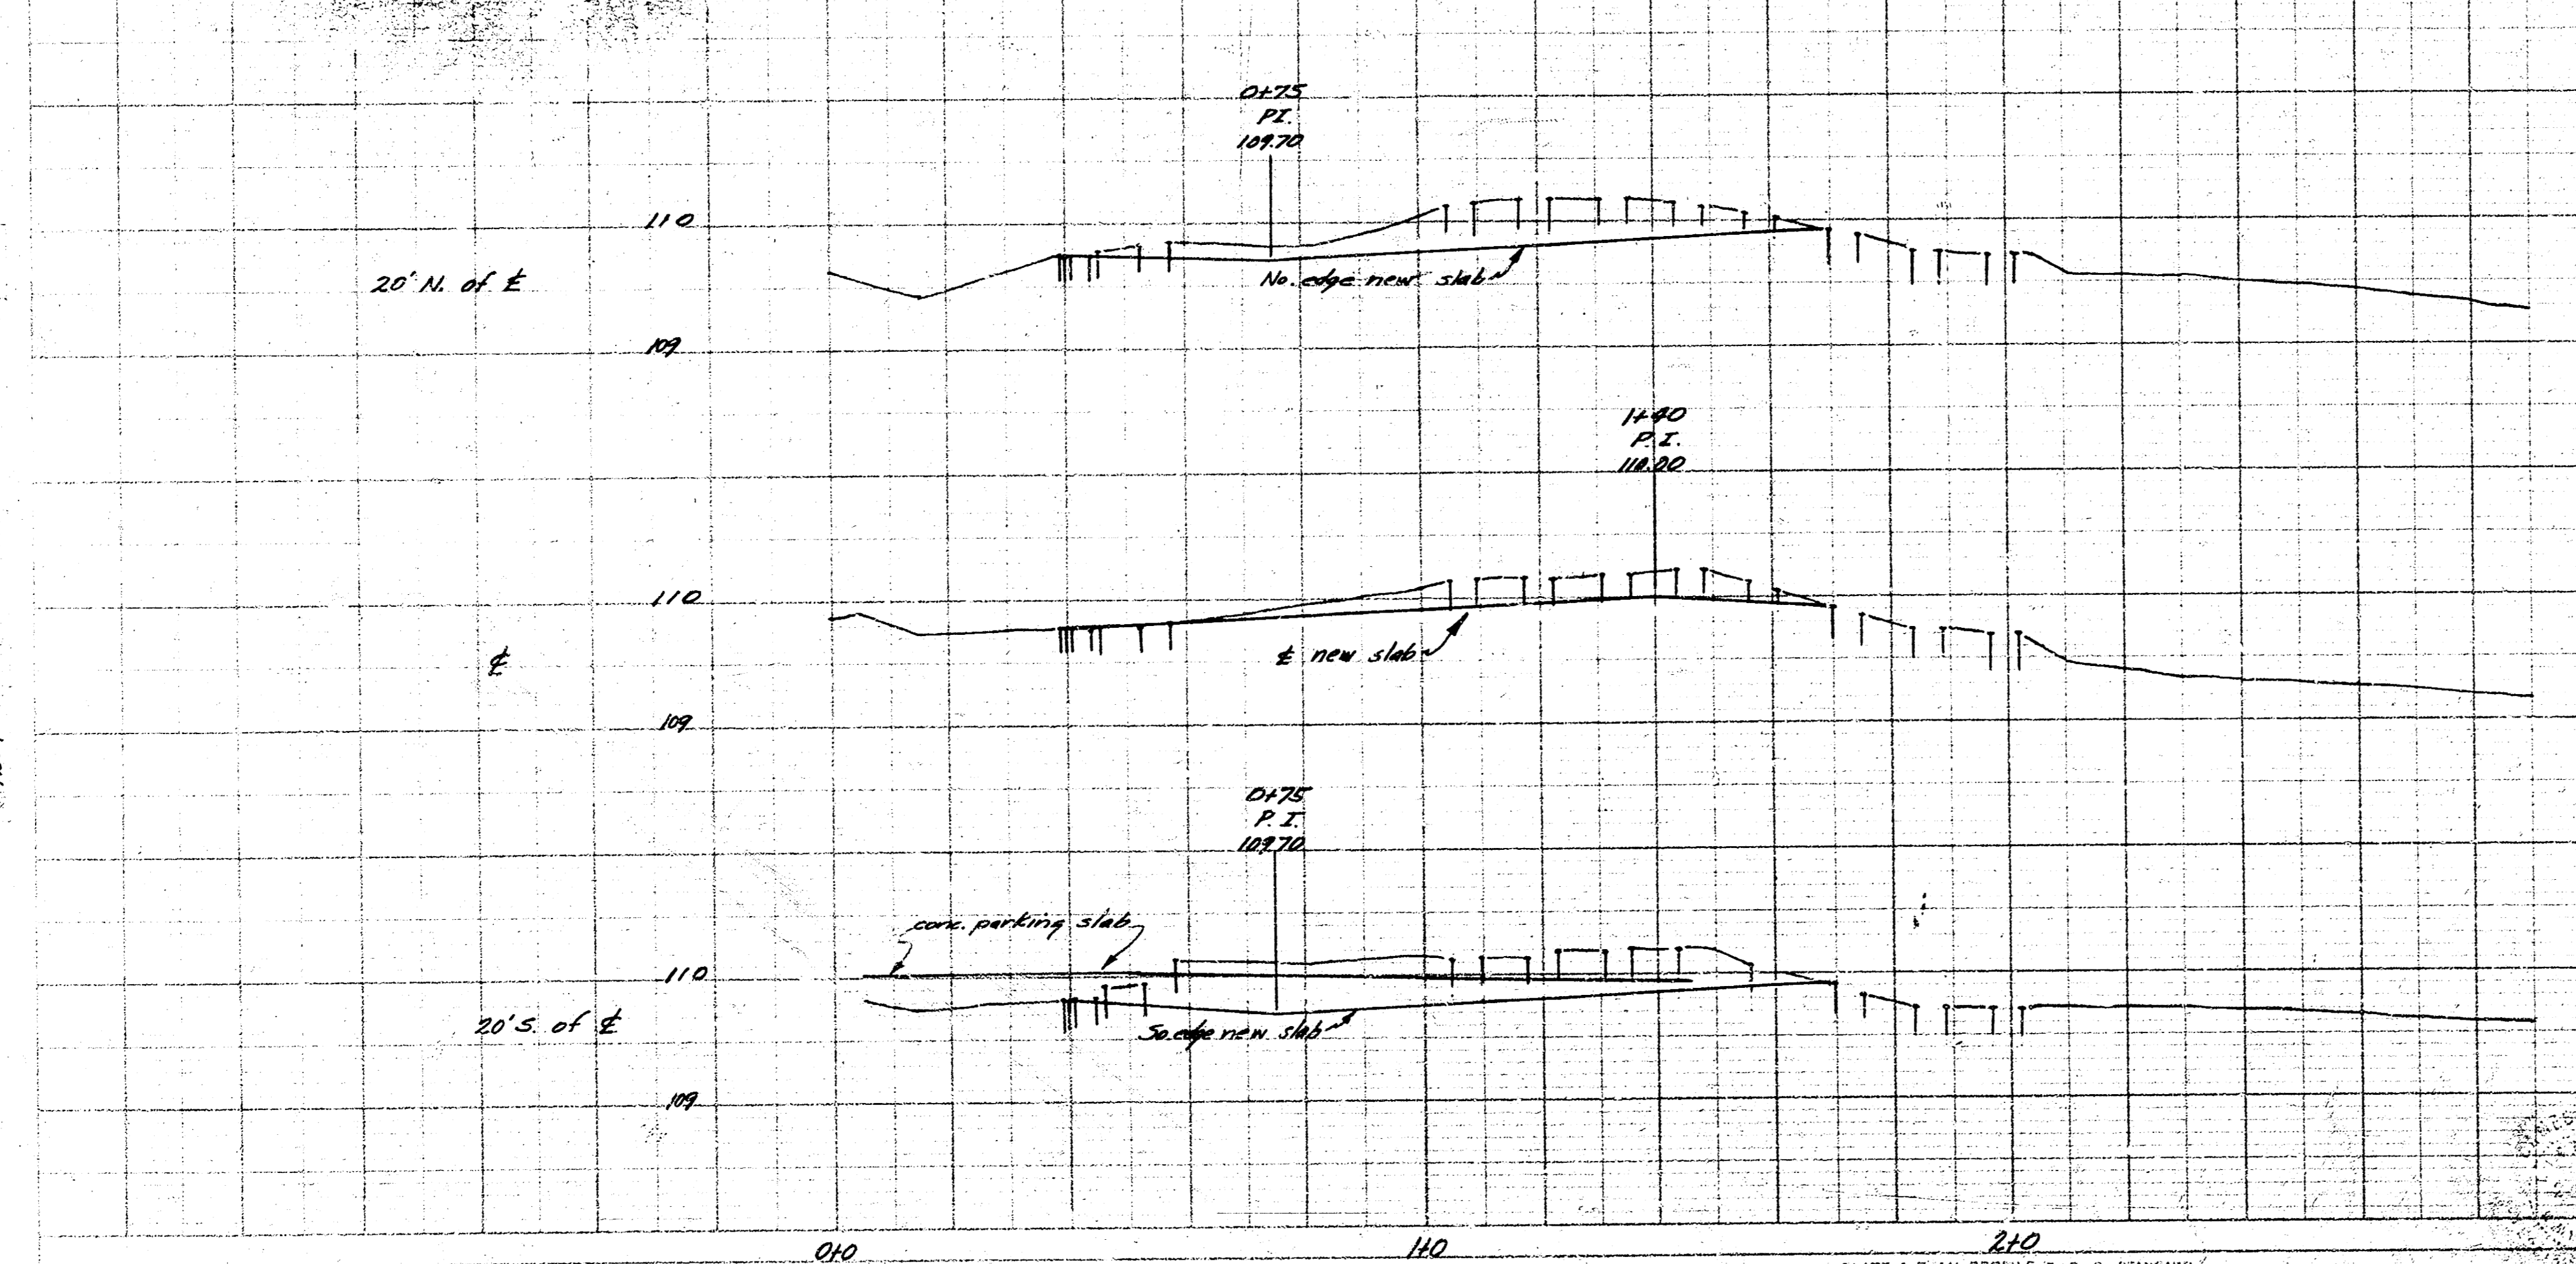

CONC. P.V.  
 WATERMAN ST.  
 ROCK ISLAND TO MOSLEY  
 CITY OF NICHITA, KANSAS  
 B.E. SMITH - CITY ENGINEER  
 AUGUST, 1956 Gas Tax Refund CI-4531-2V  
 SEPT. 1956