


BM: 96.68 NE cor conc. porch Ho# 3407 So. Vine.

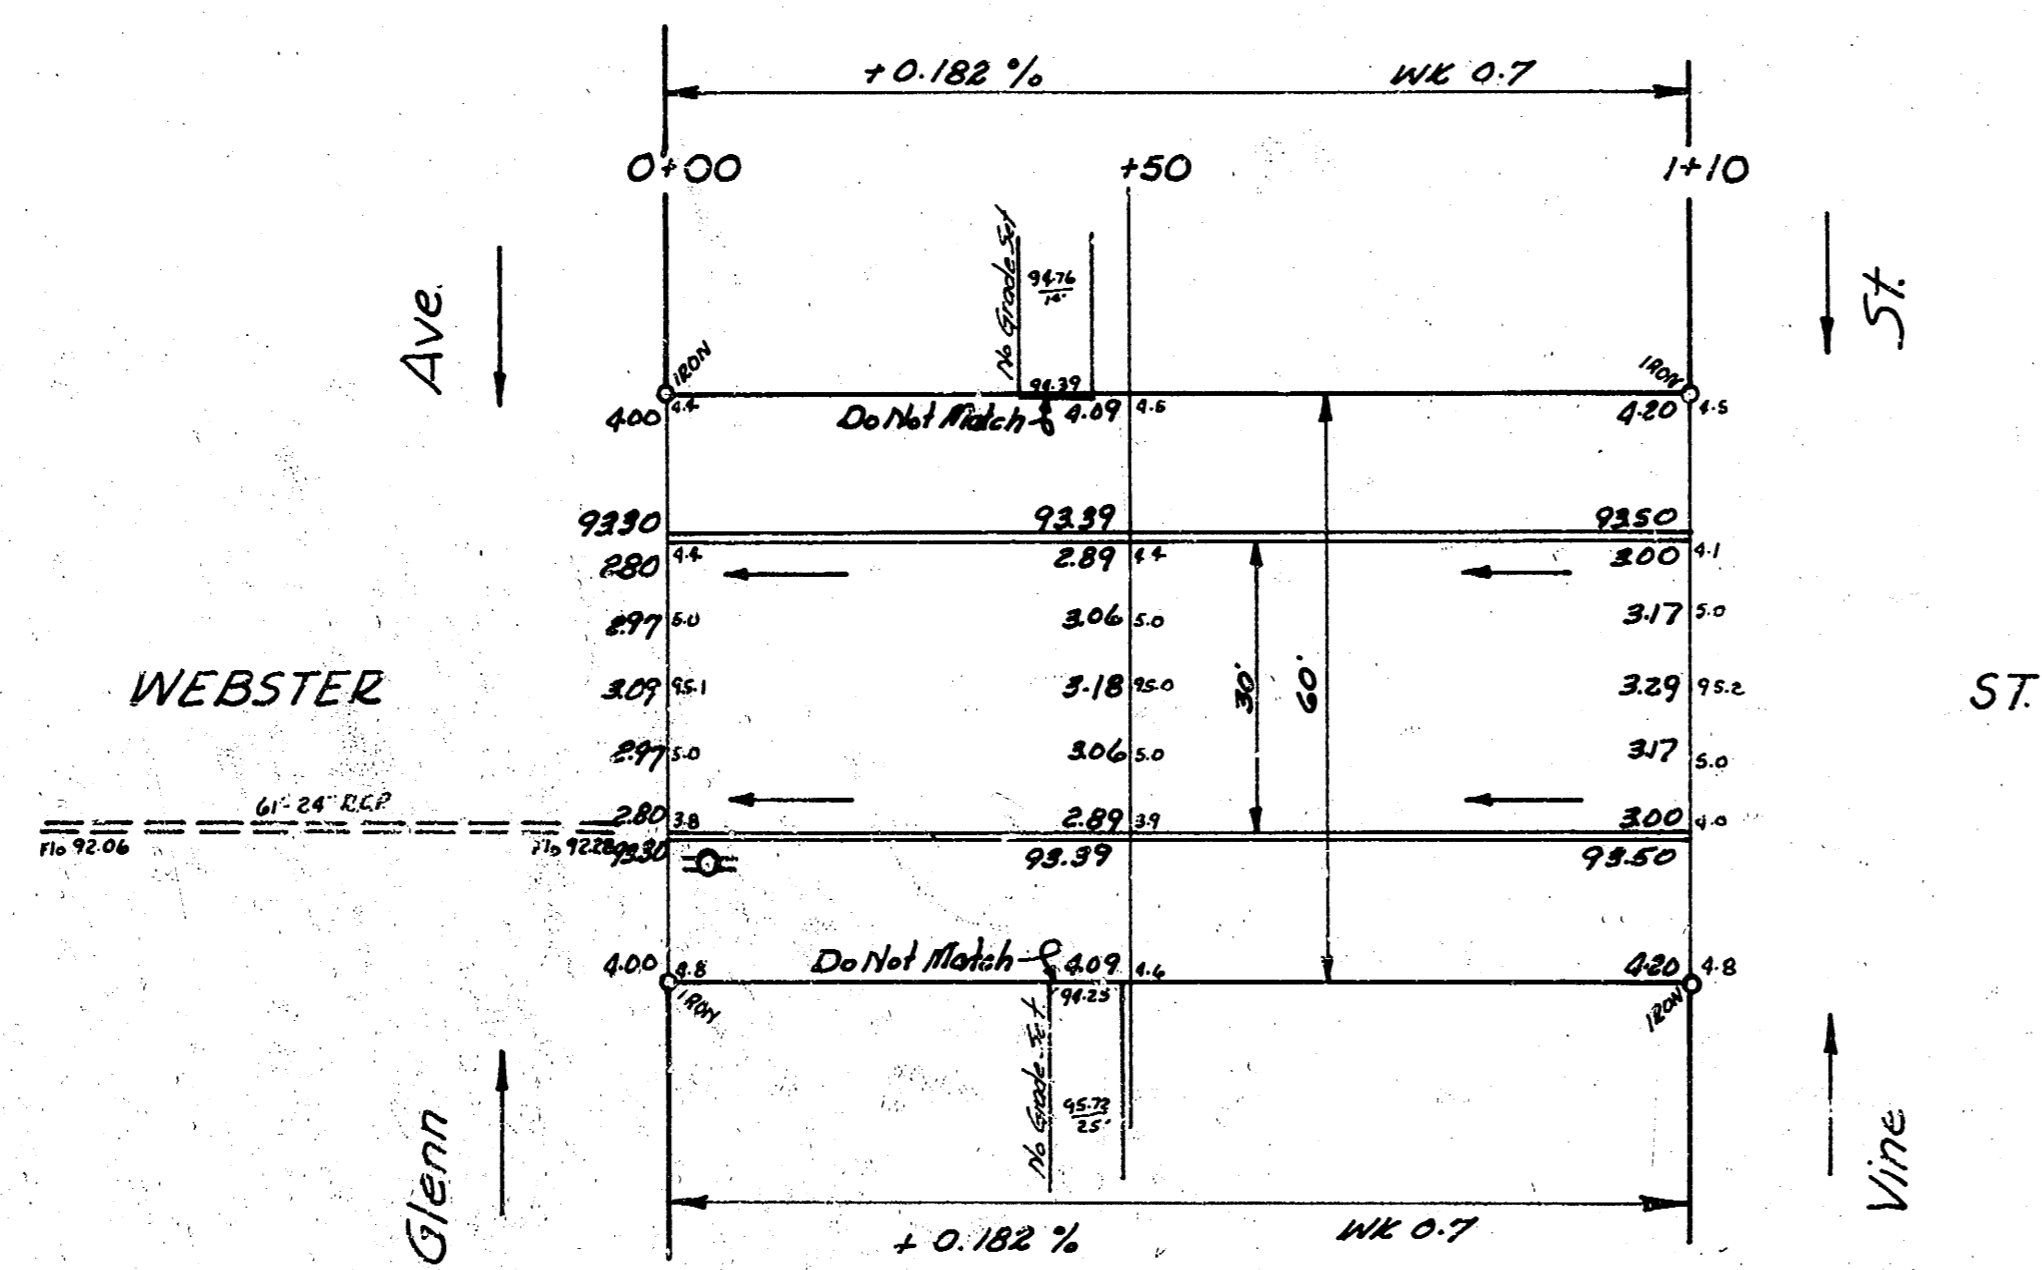

Young
1964

WEBSTER ST
EL Glenn WL Vine
30' Conc & Cb
CITY OF WICHITA, KANSAS
B.E. SMITH CITY ENGINEER
JULY 1956 PROJ NO. C16-103