
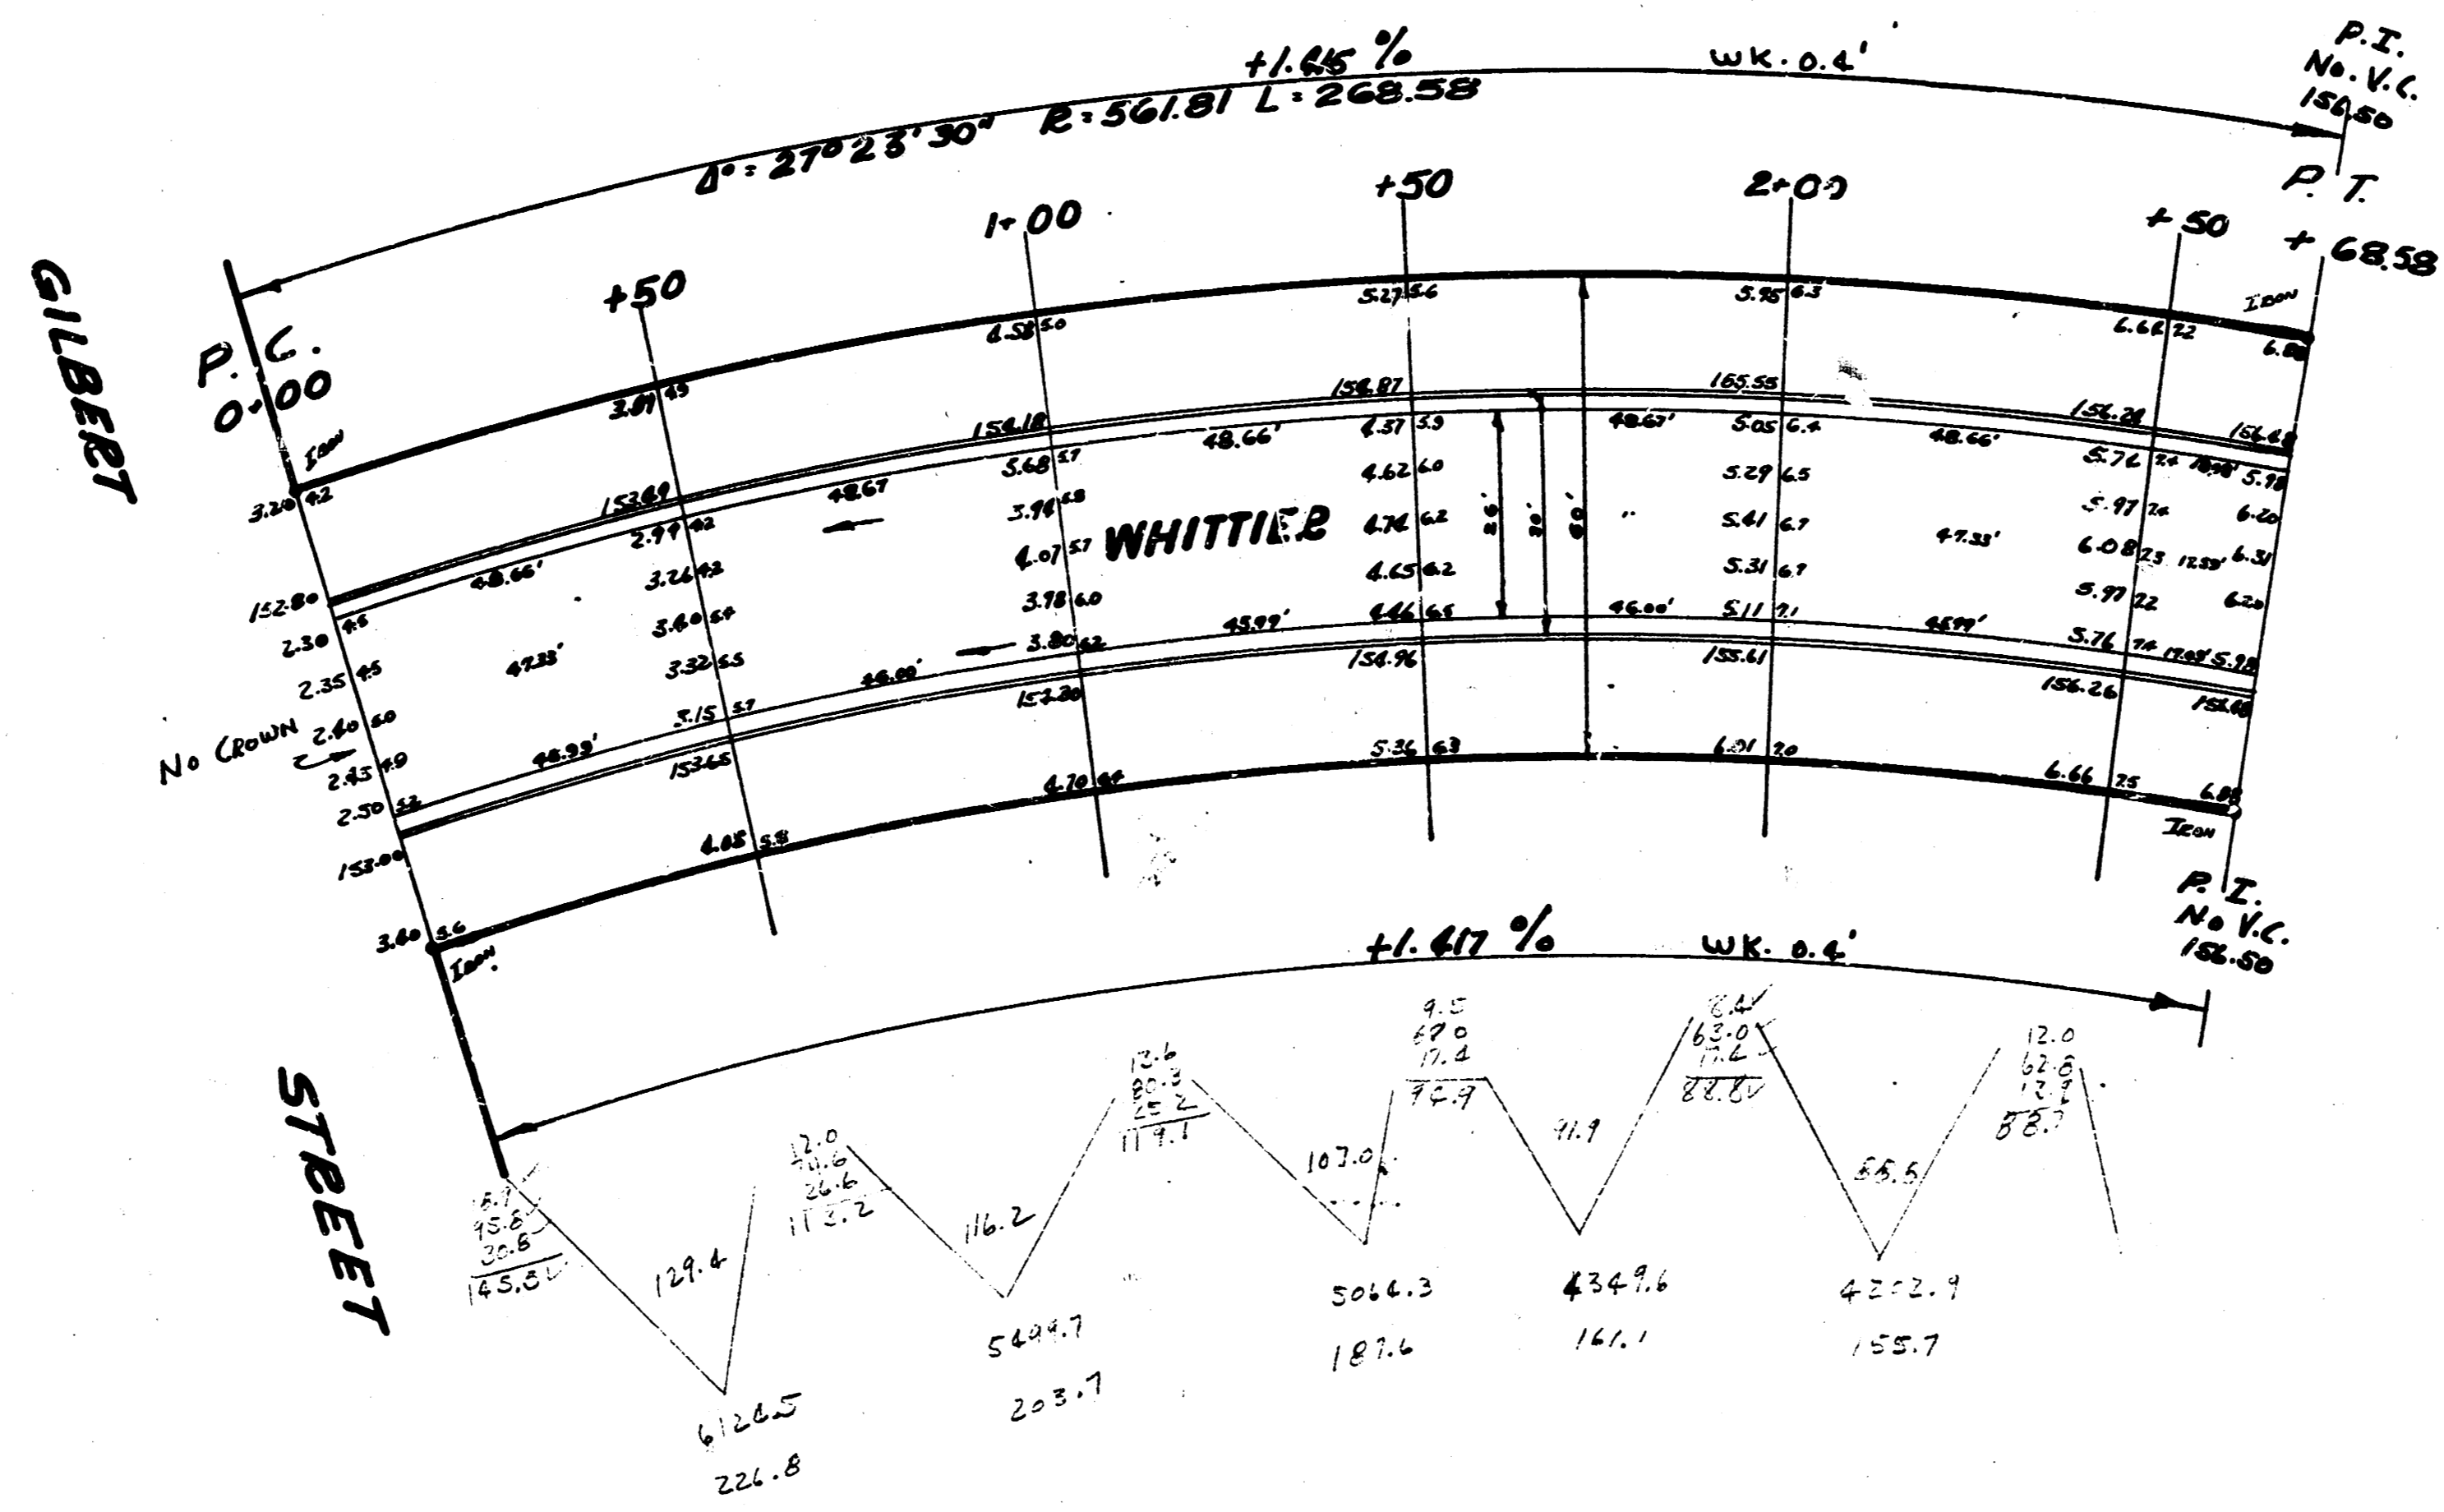


63-Y

BM 146.91 TOP 80" SPIKE IN TOP OF Hedge Post @ 1/4 Sec. Cor. SE Cor. EASTRIDGE 6TH

STATIONING ON W/R

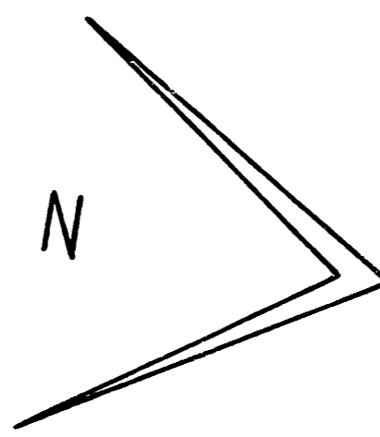

TOTAL
CITY 2220
+10% 2242
2242



WHITTIER
ALG. ROAD TO NE EASTRIDGE 6TH
26-2-30.A.C.
CITY OF WICHITA KANSAS
L.K. WHITE CITY ENGINEER
APRIL 1962 PWD No C12-12

