



3.1. 139.78 "4" cut in top of headwall R.C.B. at Armour Dr 335' N. Armour & Lincoln.

Stationed on W. 12

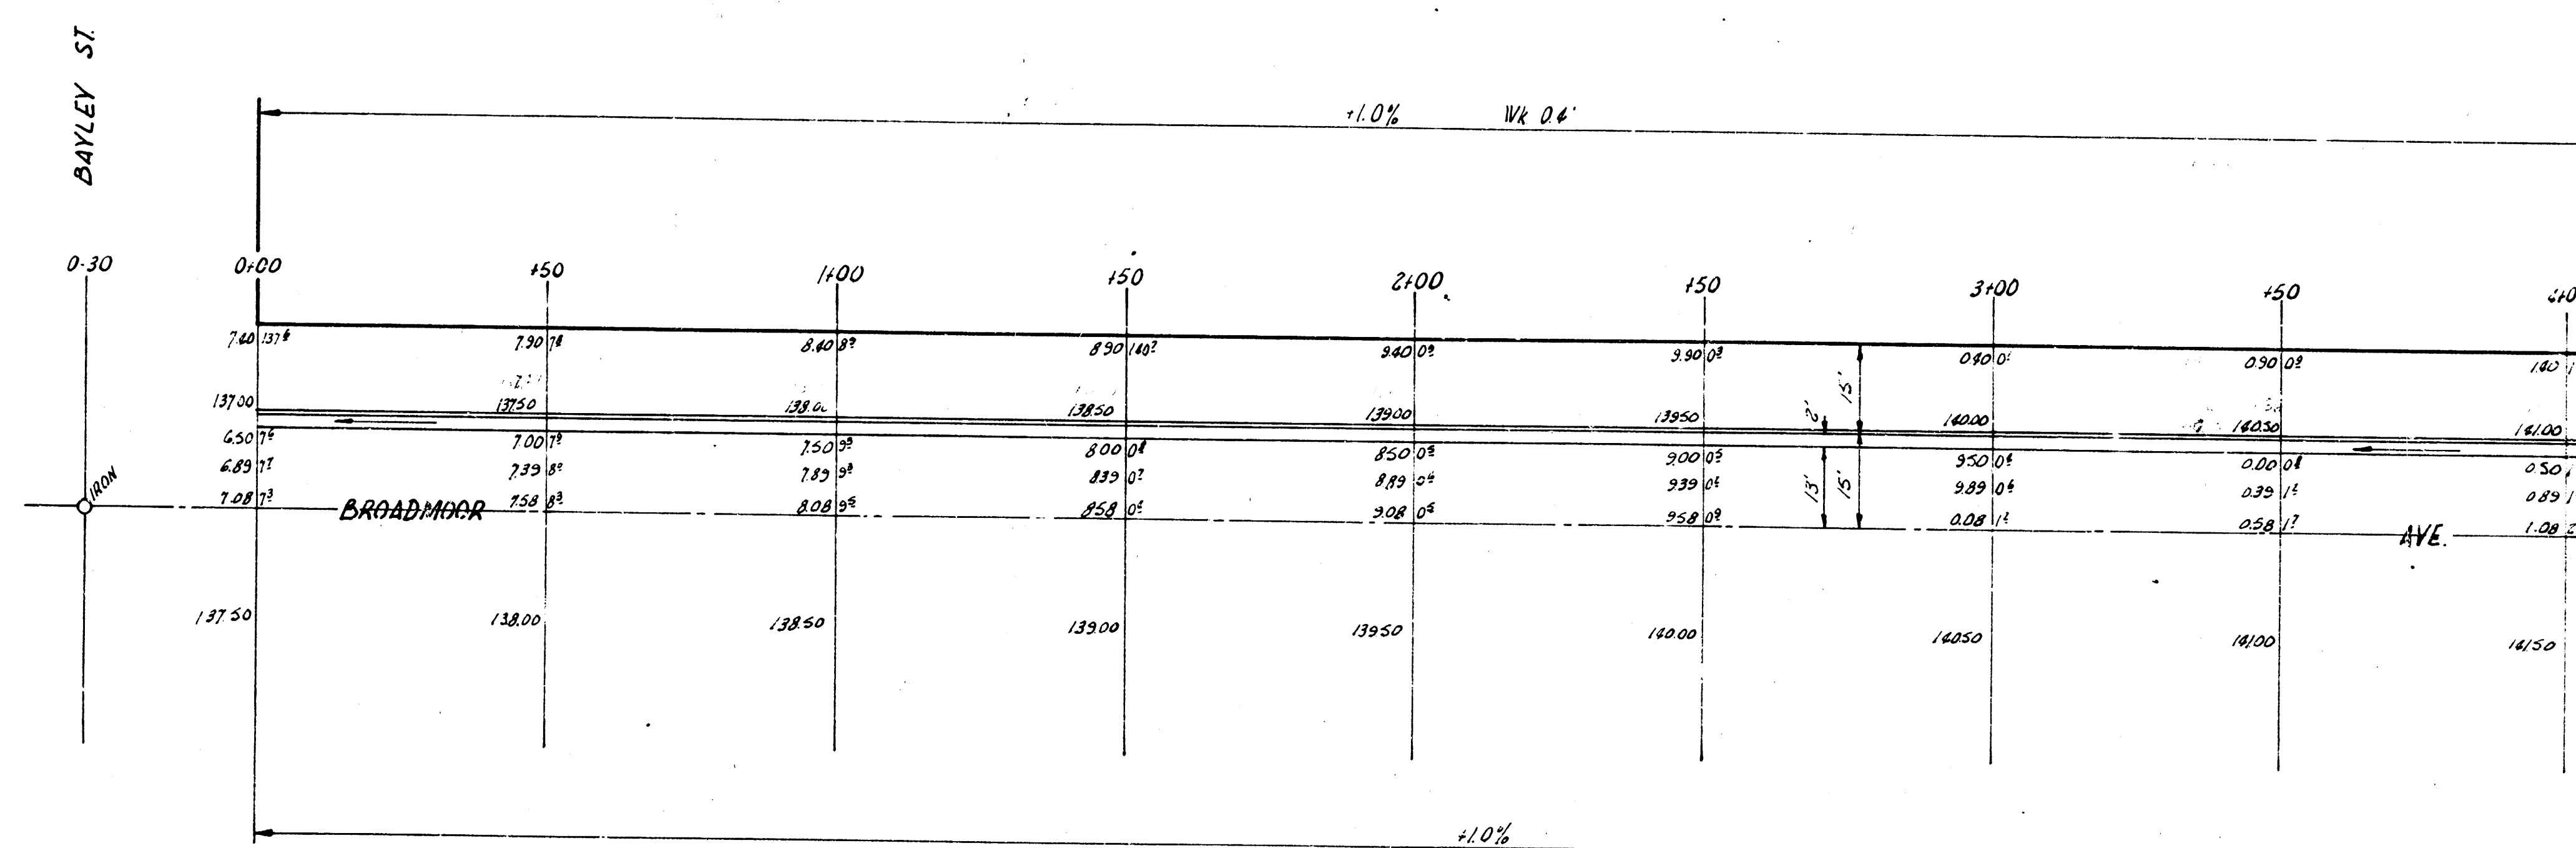

W 1/2 BROADMOOR AVE  
N. 1/2 BAYLEY - S. L. LINCOLN  
13' 2" - 15' A.C.  
CITY OF WICHITA, KANS.  
B.E. SMITH CITY ENGINEER  
PROJ. C16-58

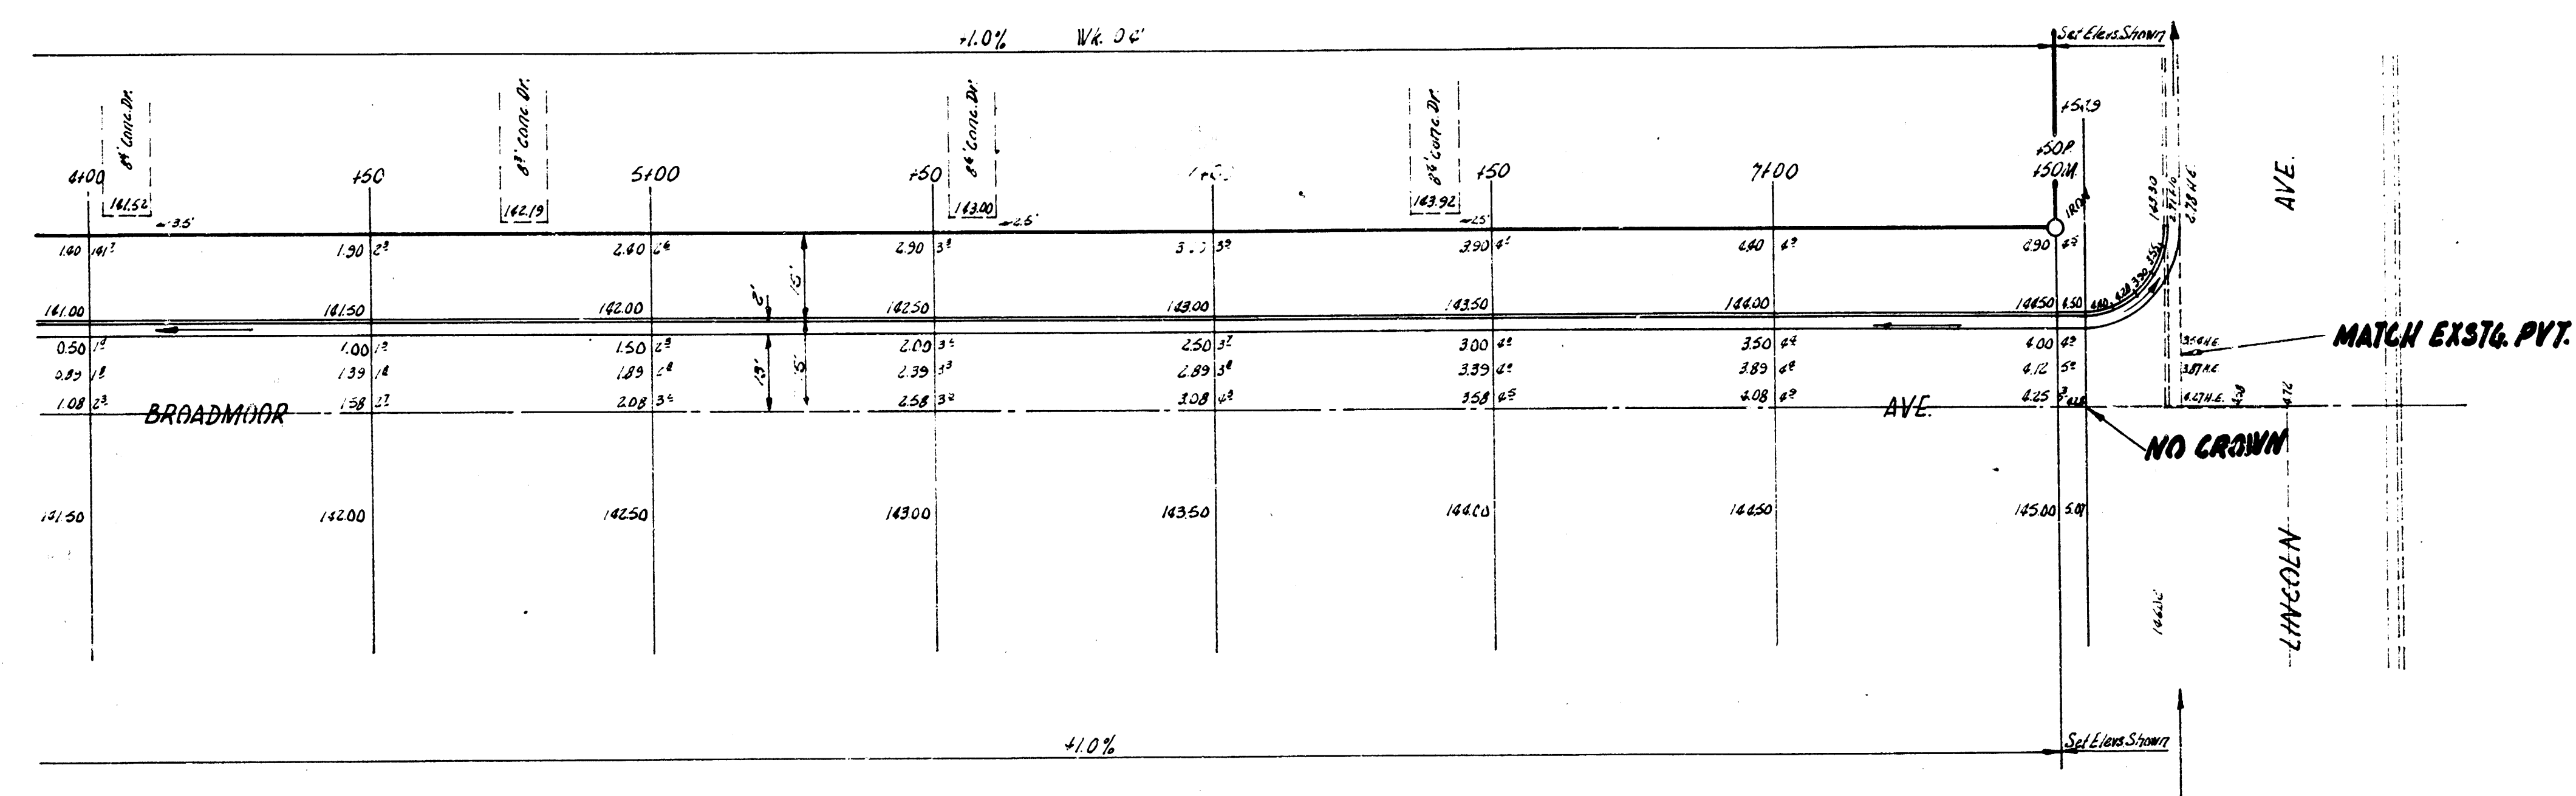

2/3

1/2 BROADMOOR AVE.  
PROJ. C16-58