


B.M. 166.93 EL. E. BROOKSIDE, S.L. PARK HOLLOW TOP IRON

ALL STA. ON THE WEST PROP. LINE

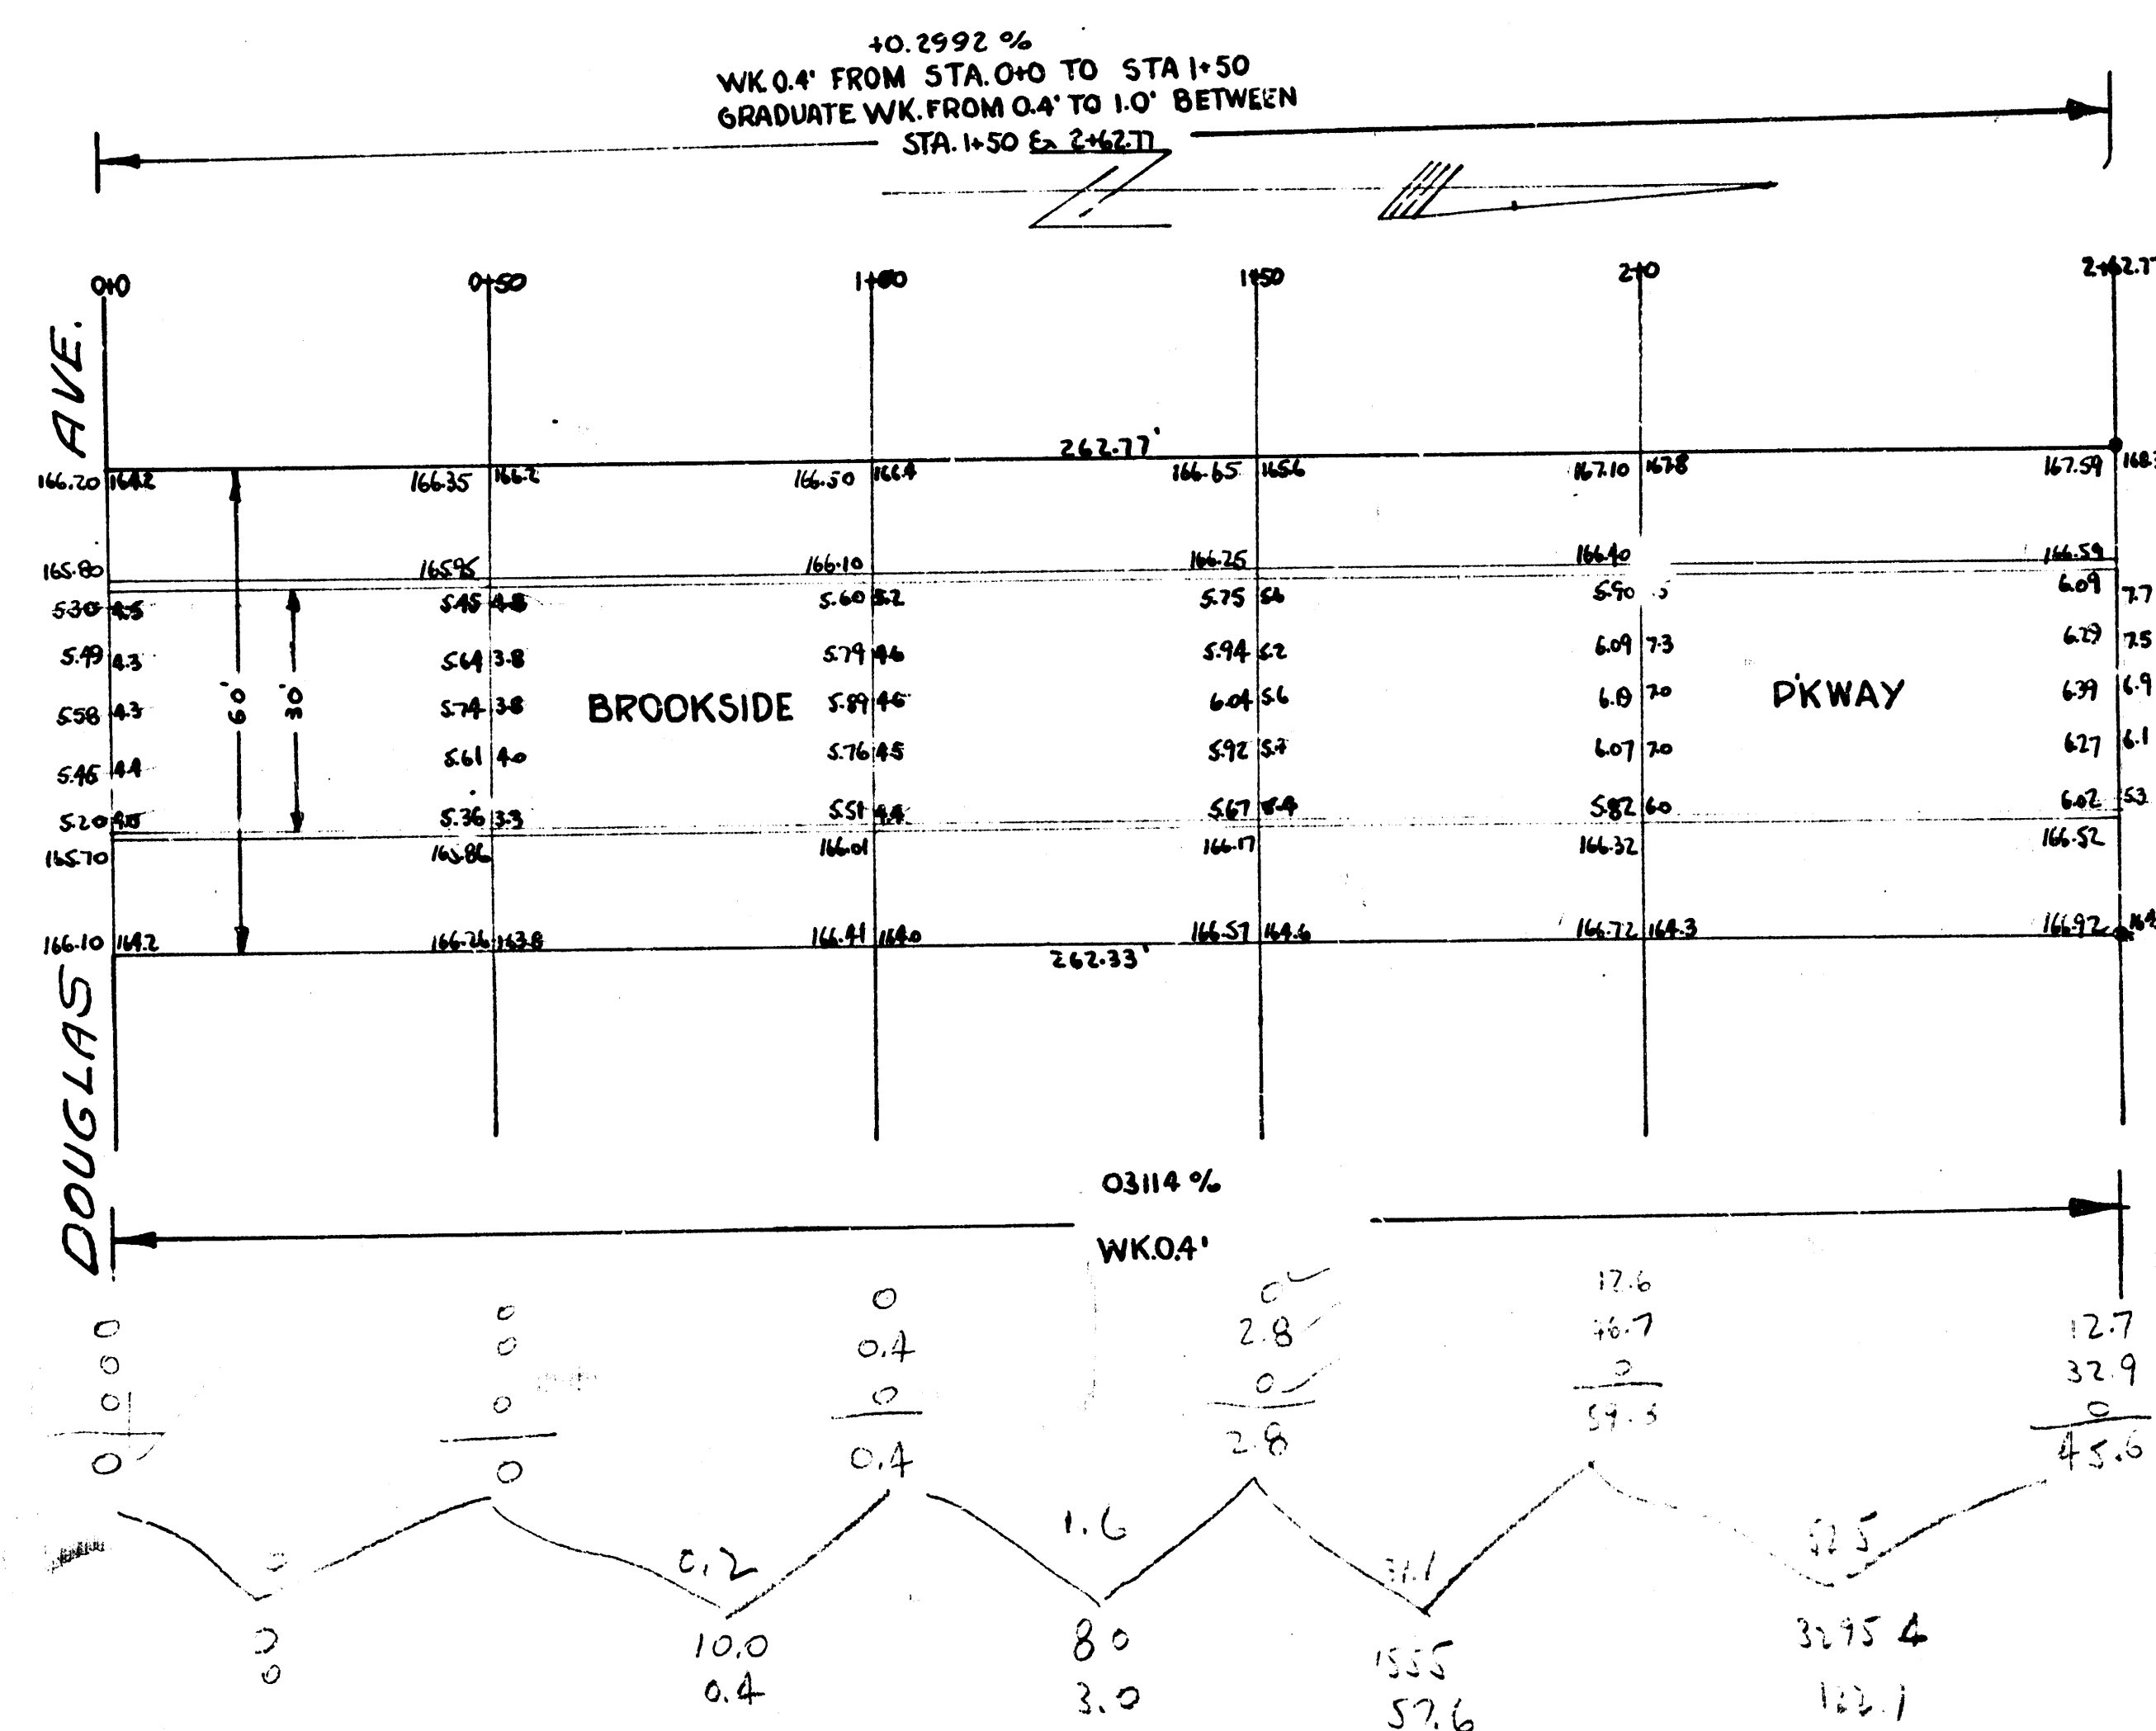

1
2

BROOKSIDE PARKWAY
WEST SIDE
N.L. DOUGLAS - S.L. PARK HOLLOW
30' Conc. & Curb
City of Wichita Kans.
L.K. WHITE City Engineer
3-48 Proj C-10-23

