

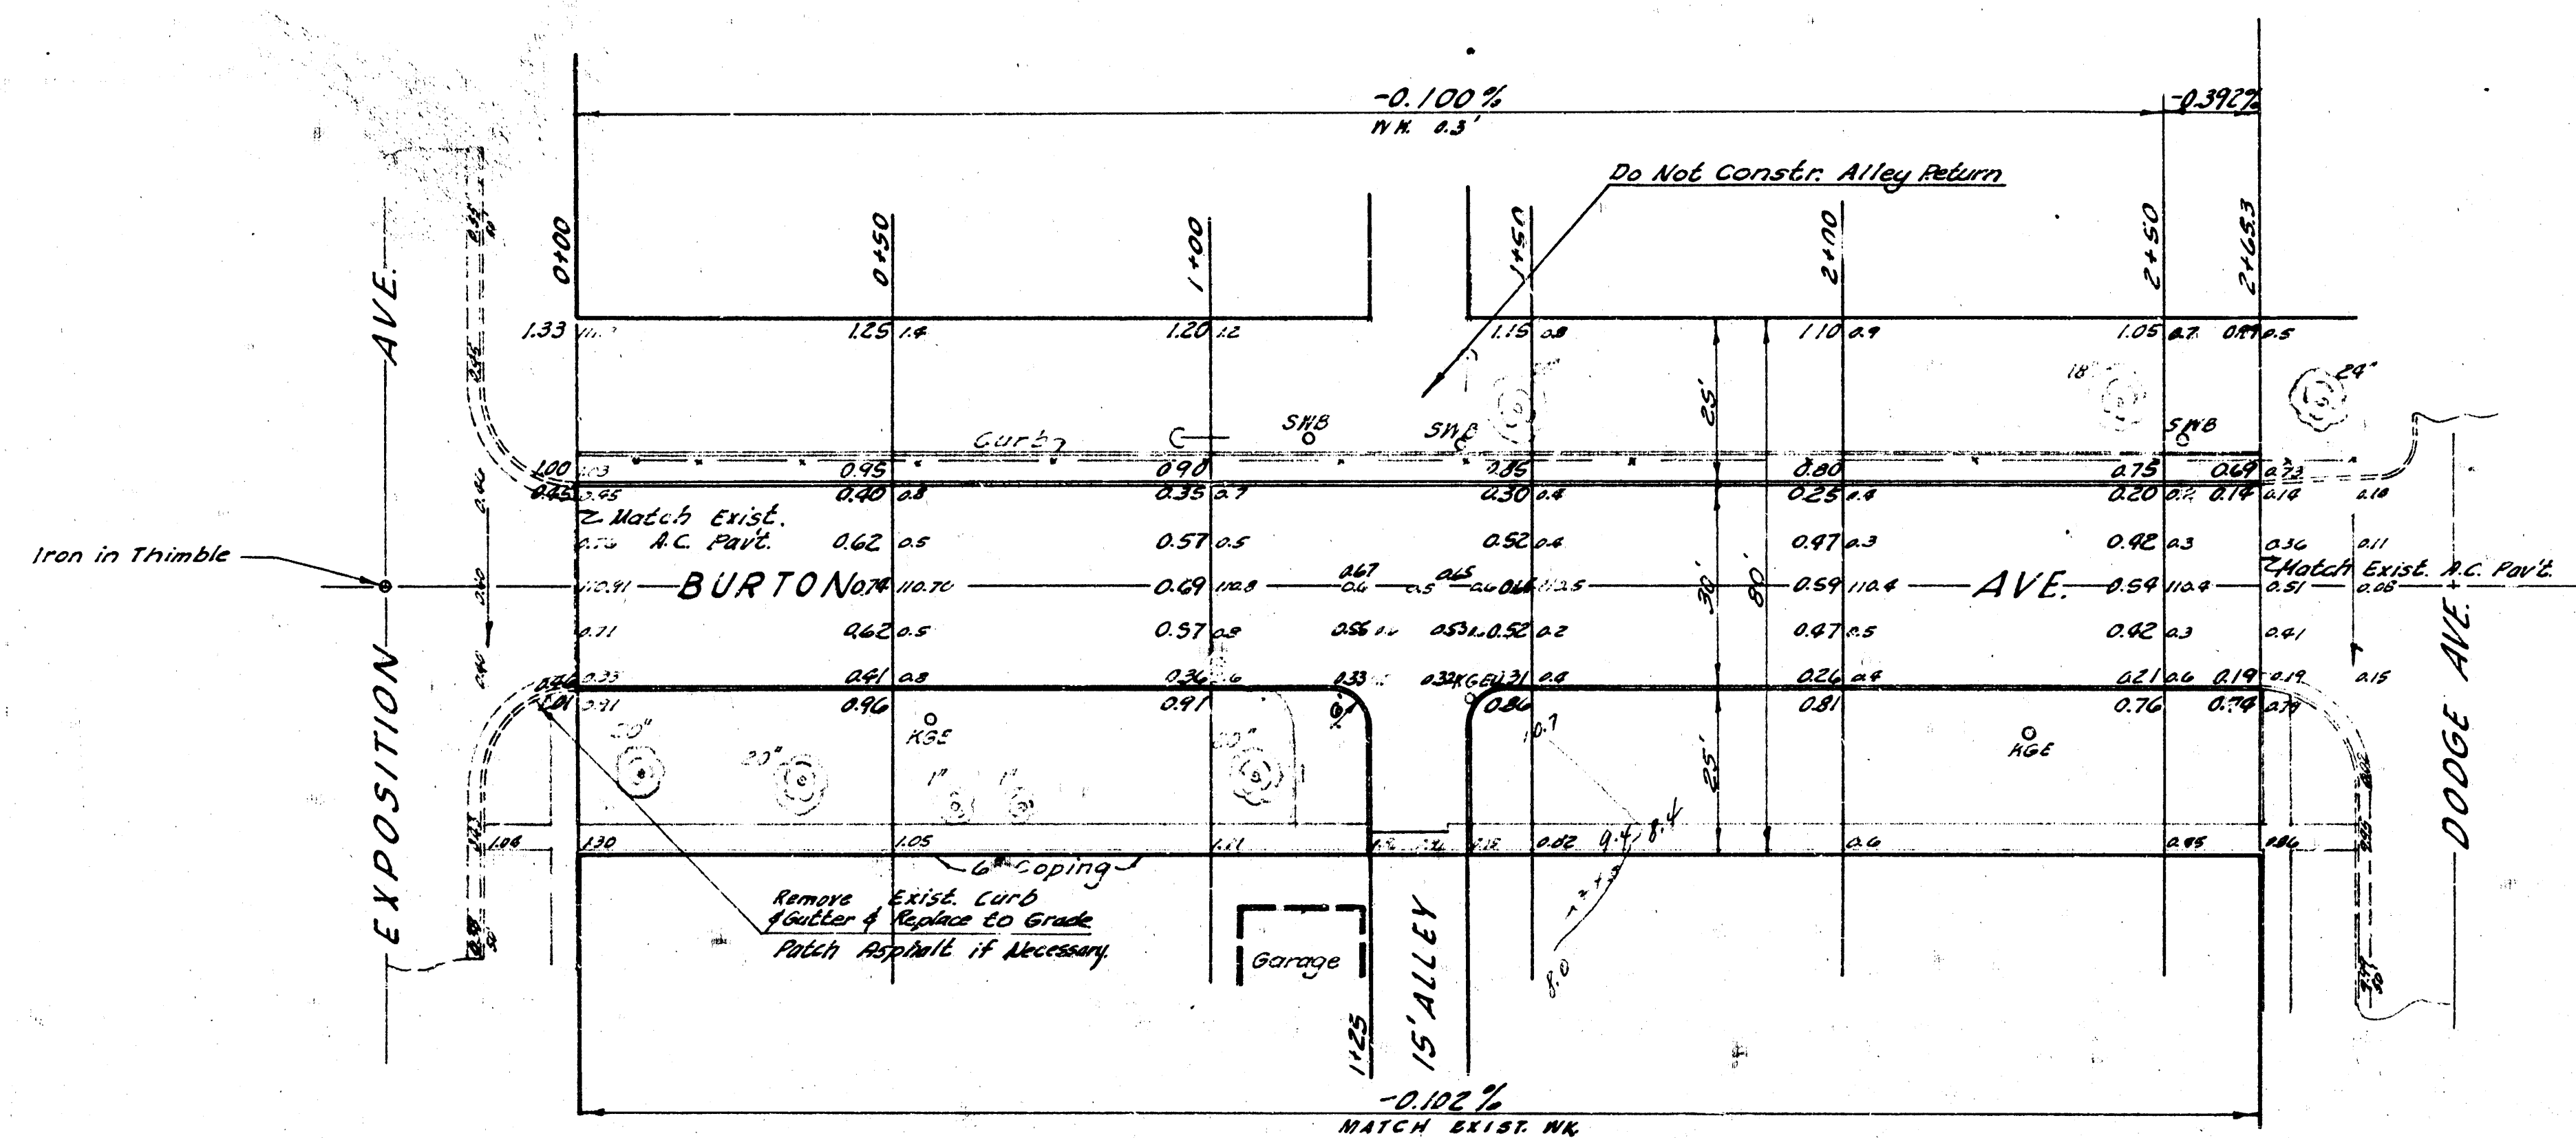
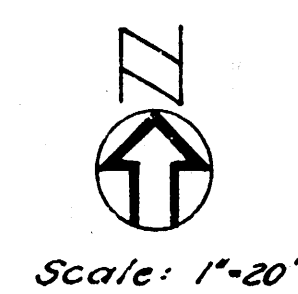
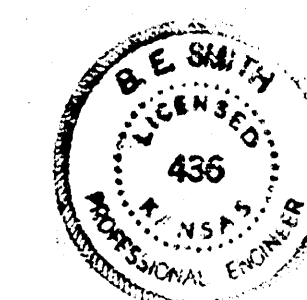


AM 110.03, 120' to Thimble & Burton & Exposition

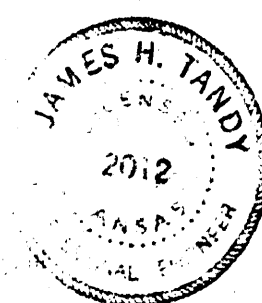

S.W. 1/4
 E. 1/2
 E. 1/4
 Checked

EARTHWORK QUANTITIES	FROM	CITY
Exc.	100.0	55
Fill	100.0	55
	100.0	55

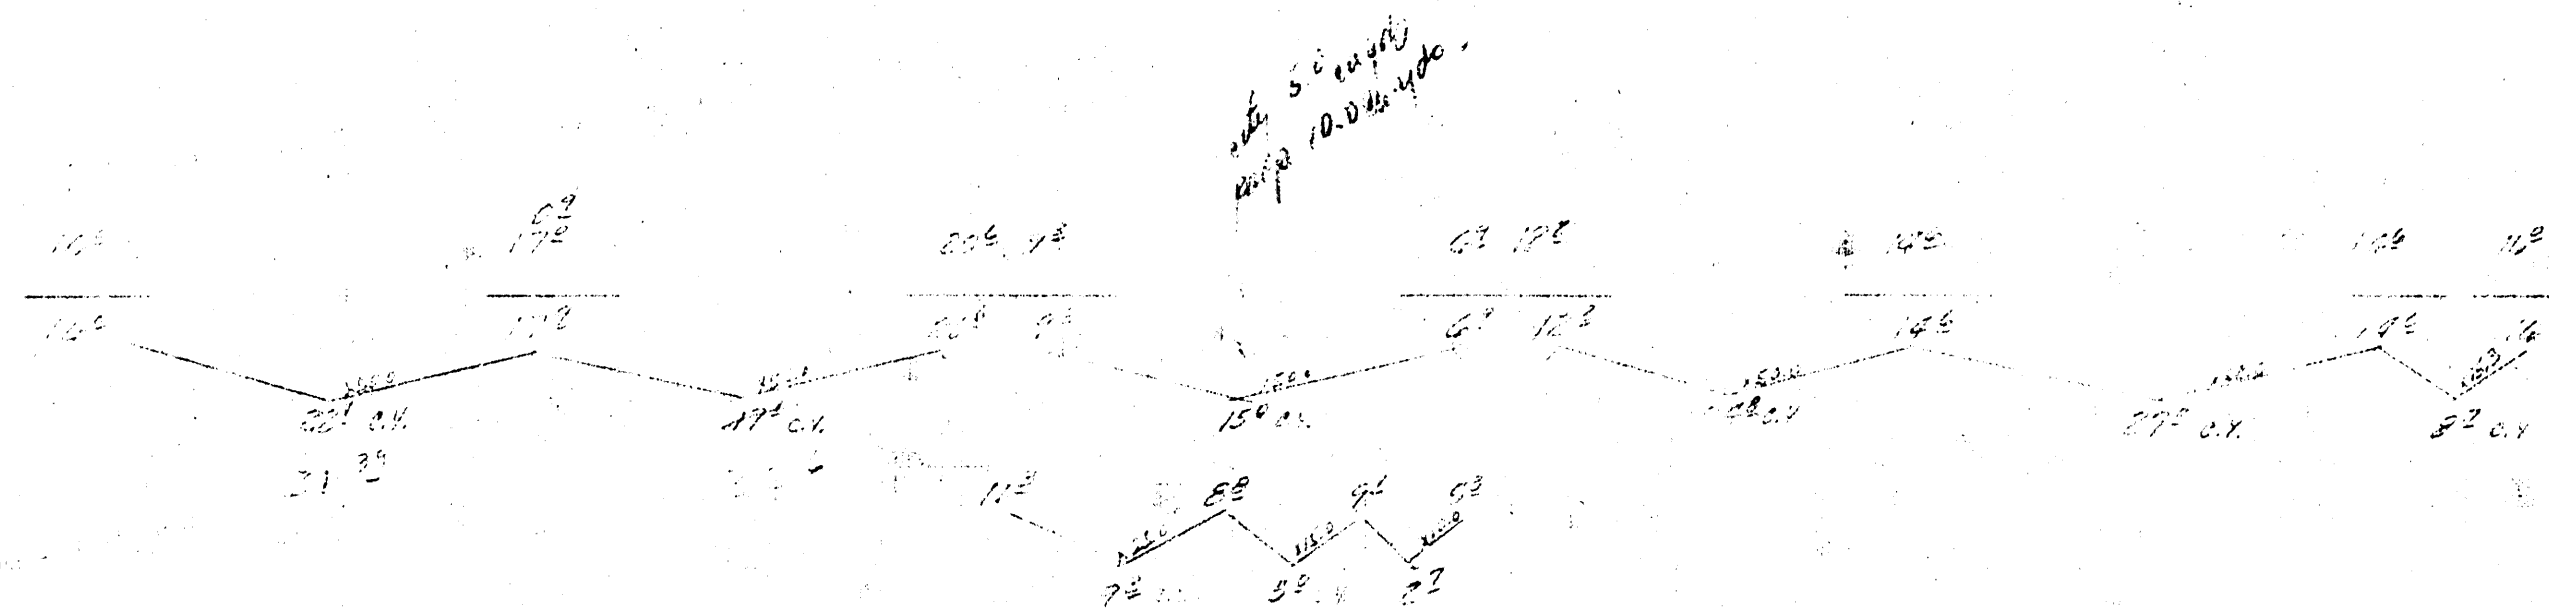

BURTON AVE.
 E.L. EXPOSITION - W.L. DODGE
 30' CONC. CB.
 CITY OF WICHITA, KANSAS
 D.E. SMITH CITY ENGINEER
 DATE: JUNE, 60 PROJ. NO. C-10-7