


B.M. 113.43 "X" ON N. CB. BURTON W.L. GORDON



PLANS 5-29
 E. SMITH
 C. SMITH

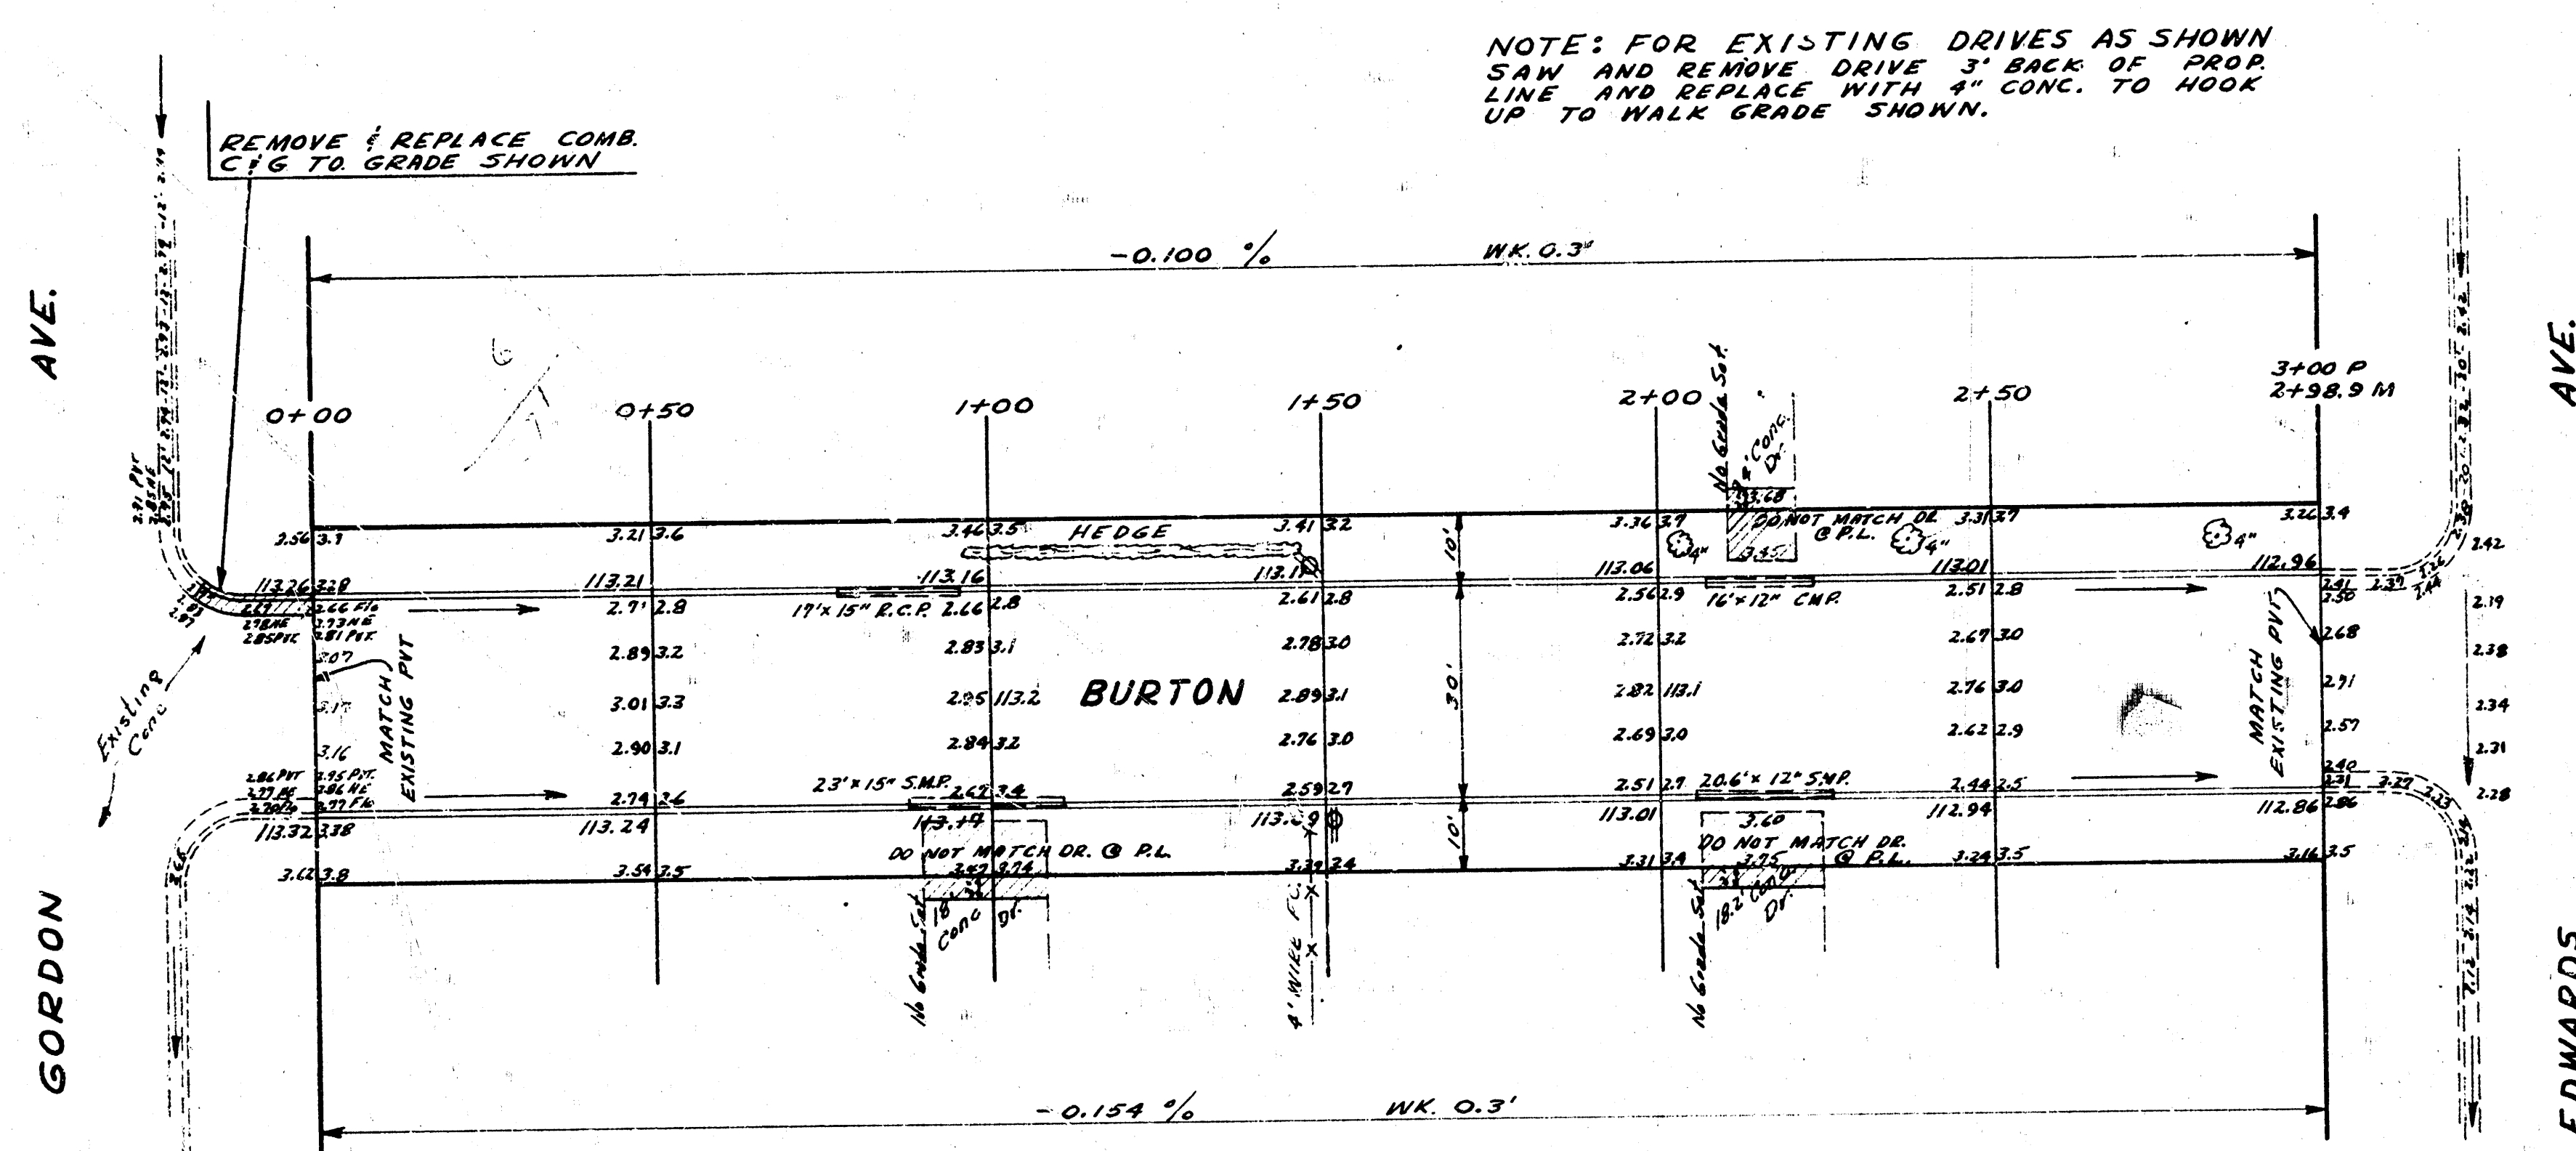

BURTON
 EL GORDON AVE. - TO W.L. EDWARDS AVE.
 30' CONC & CB.
 CITY OF WICHITA KANS.
 B.E. SMITH CITY ENGINEER
 AUG 1957 PROJ. NO. C17-39