


CHAIN E ON N R
 B.M. 9268 TOP COLLAR ON SILLCOCK FACE OF HOUSE #1308 E ALTUDAS.
 B.M. 9329 BOLT E.S. HACKBERRY TREE E.S. WASHINGTON 20' N of N.L. HAMILTON.

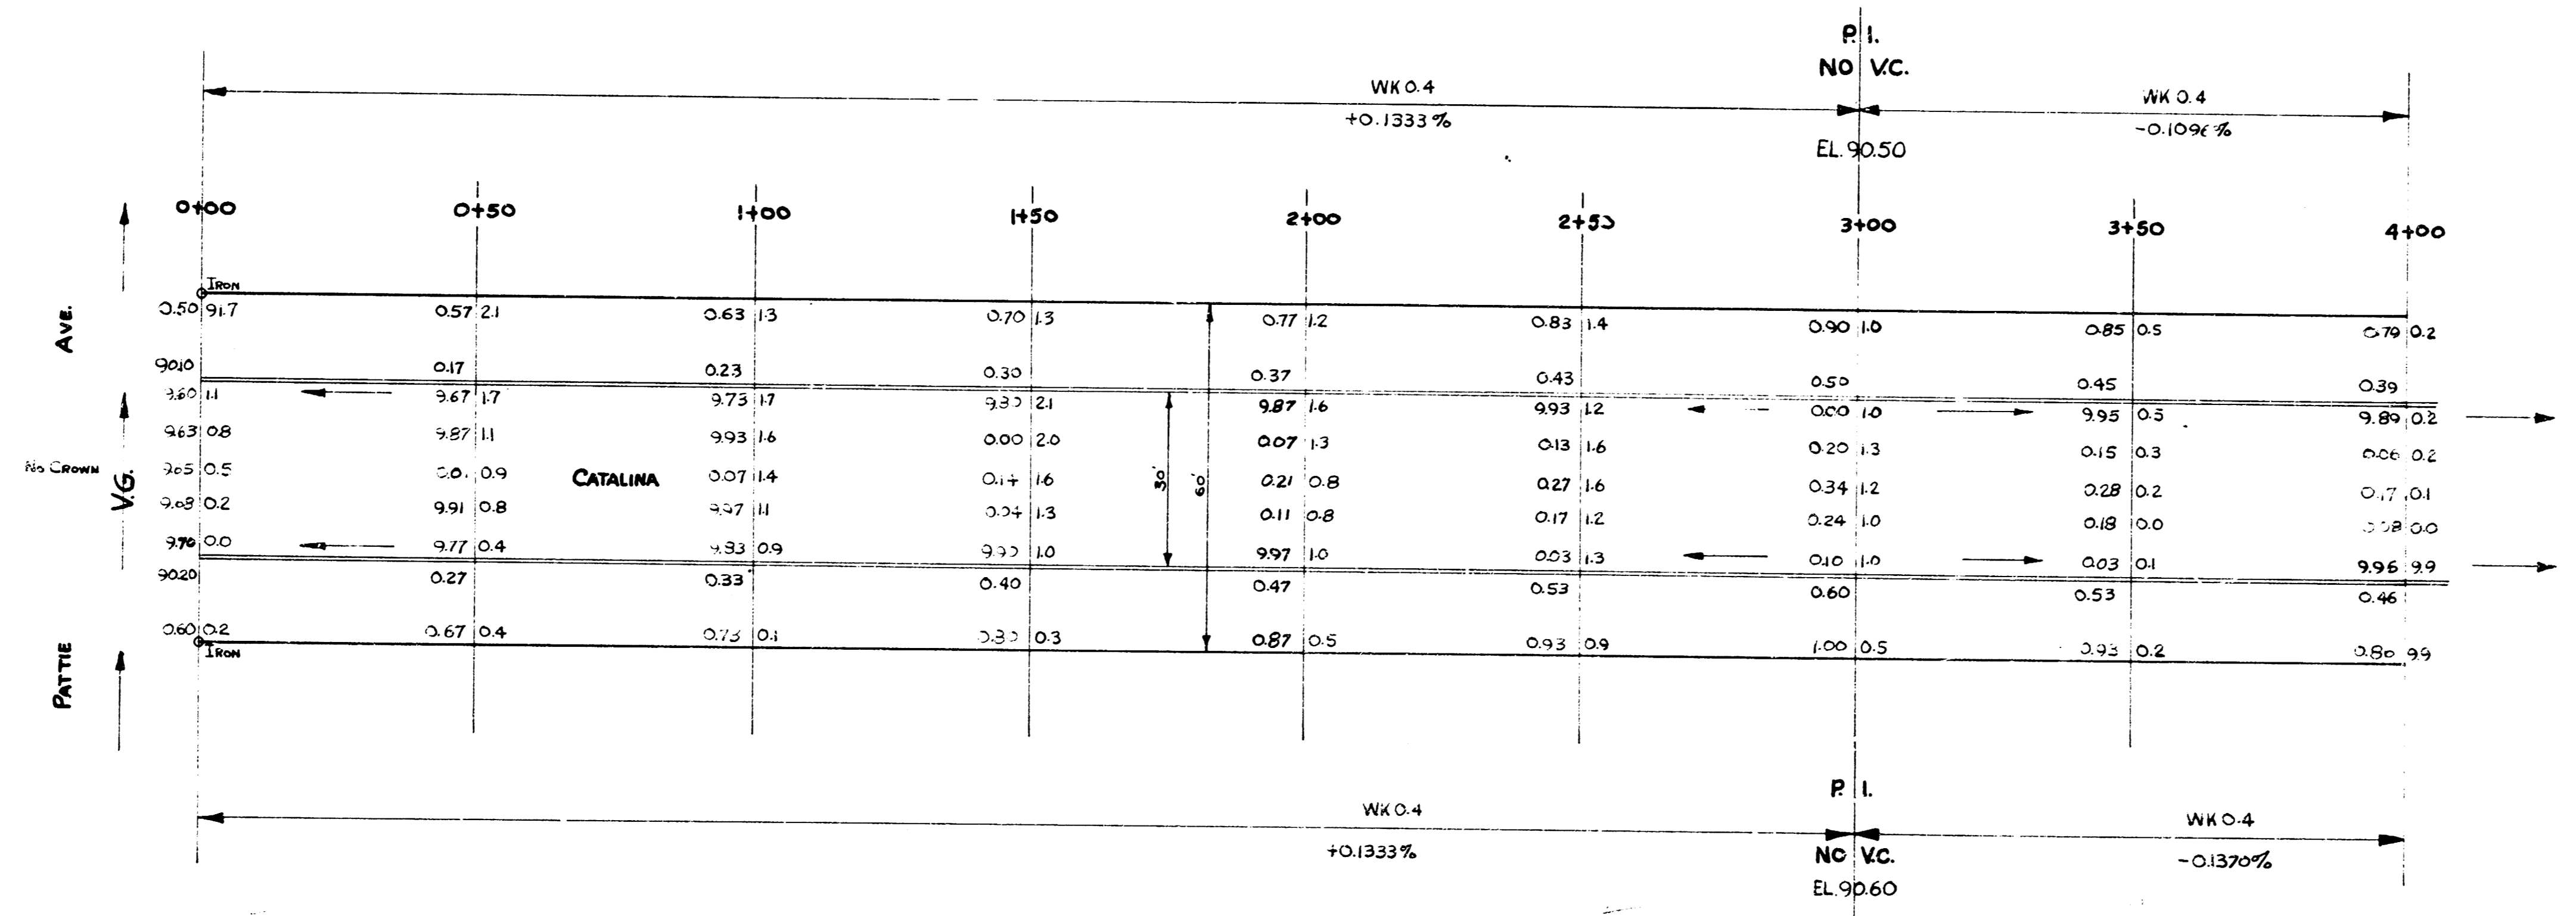


R-5
 W
 W

1/2
CATALINA
 EL. PATIE To WL VICTORIA
 30' CONC. CB.
 CITY OF WICHITA, KANSAS
 B.E. SMITH CITY ENGINEER
 Aug. 1954 Proj. No. C14-89



11

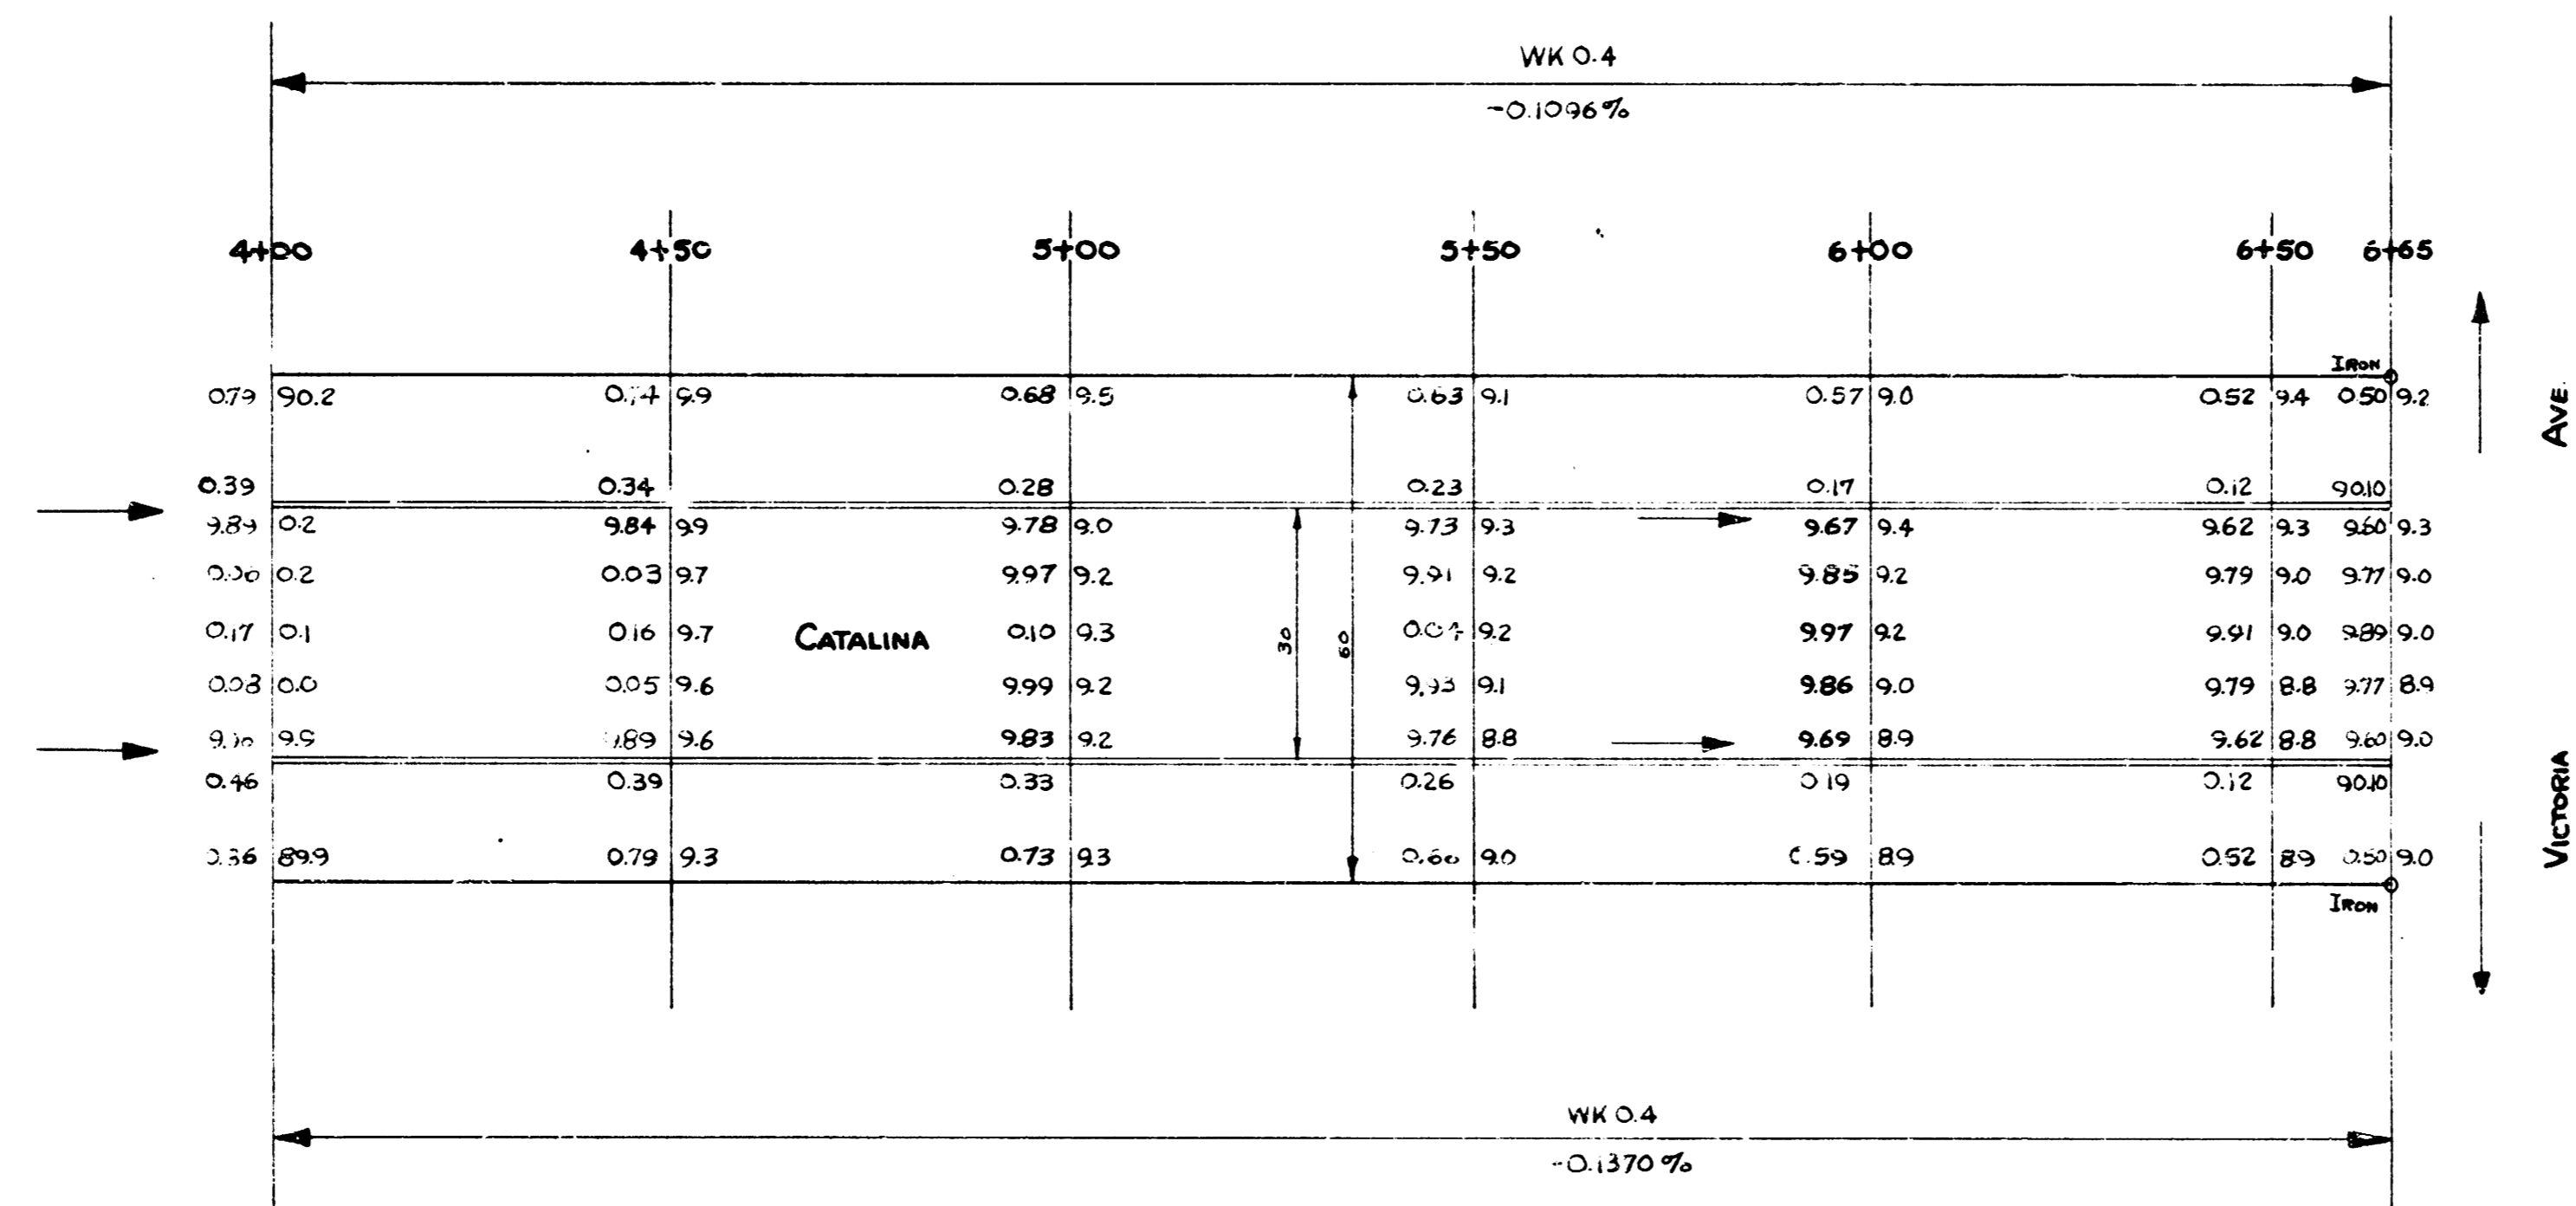

CATALINA
Proj. No. C 14-89