




CHAIN E ON NR.
 B.M. 92.68 TOP COLLAR ON SILLOCK FACE HOUSE #1308 E ALTURAS.
 B.M. 93.29 BOLT E.S. HACKBERRY TREE E.S. WASHINGTON & 20' N OF N.L. HAMILTON.

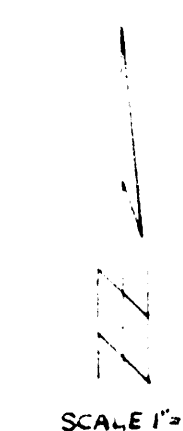

NOTE
 IF INTERSECTION IS TO PLACE MATCH
 EXISTING PAVT

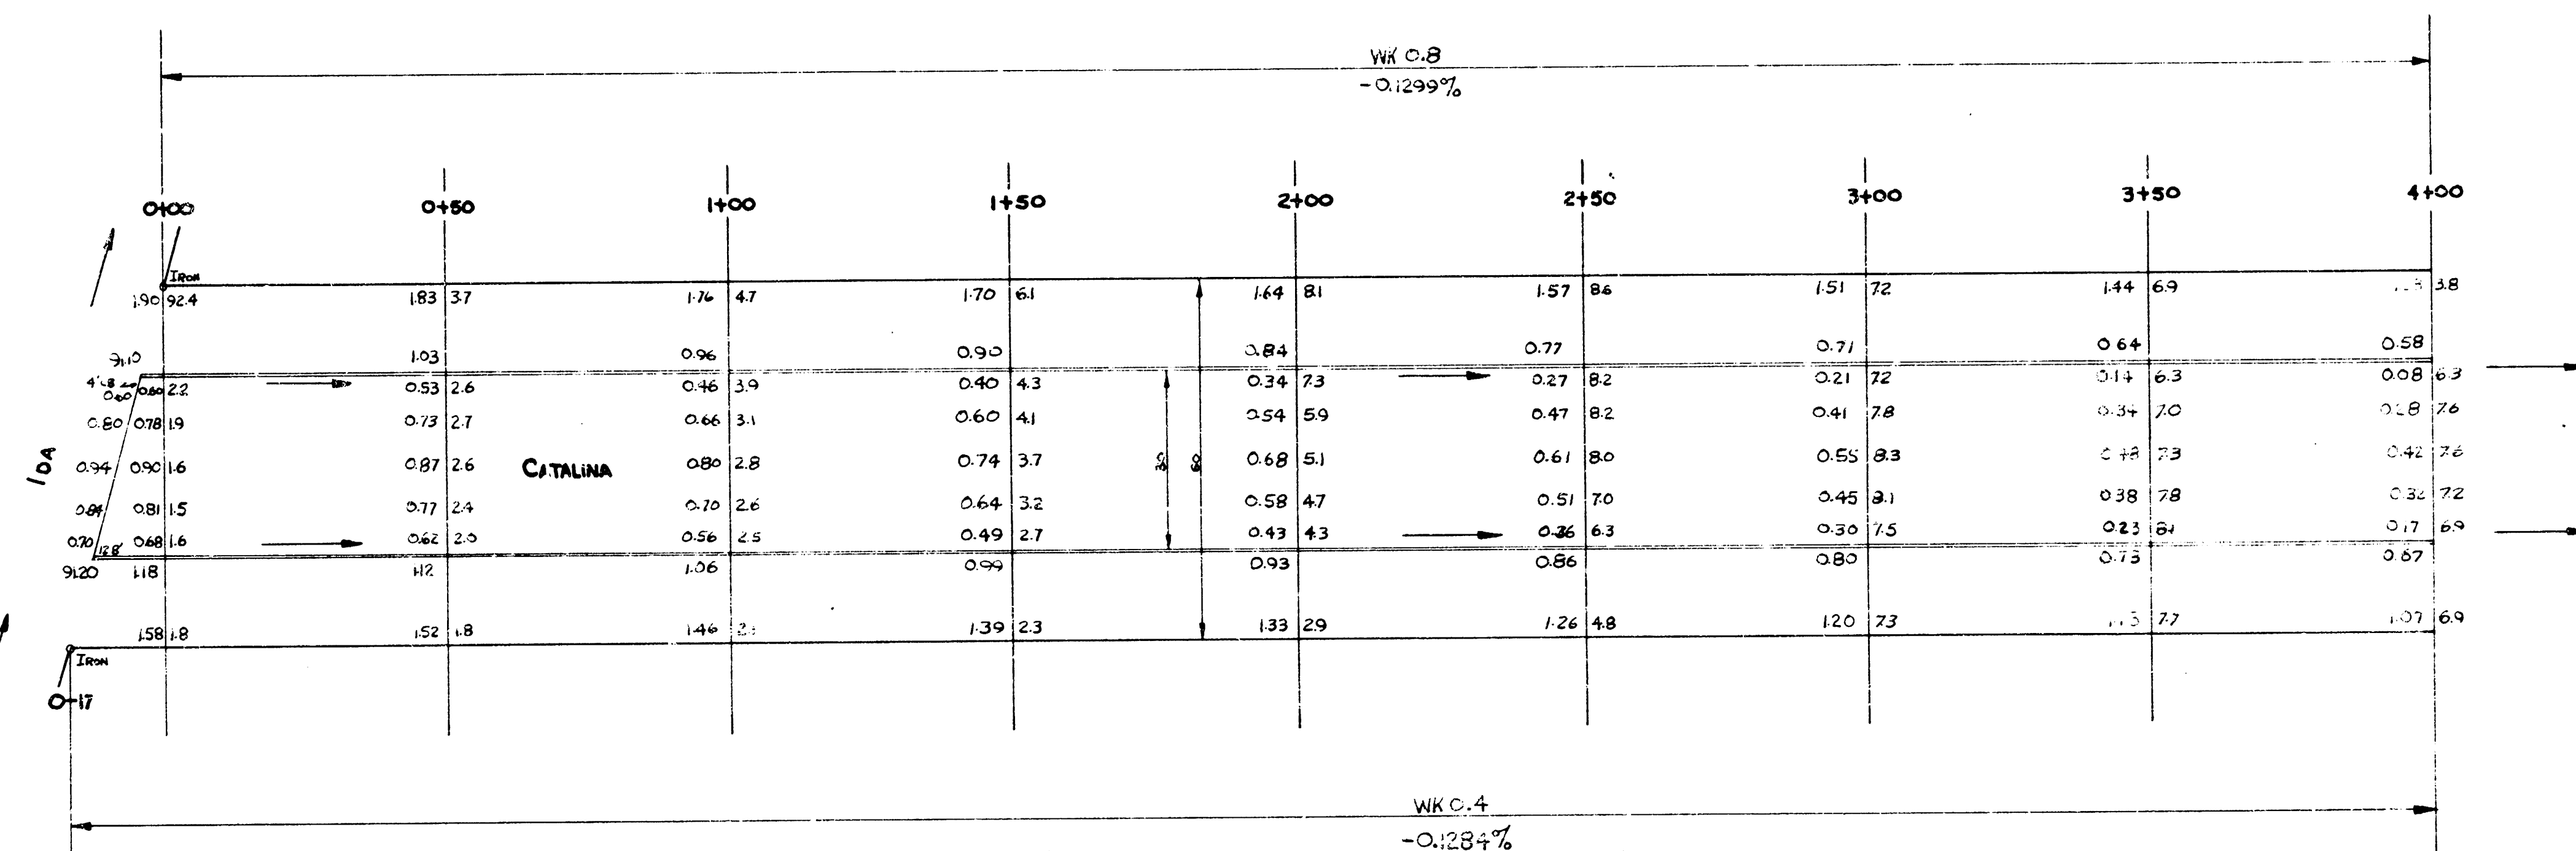

CATALINA
 E.L. 10A To WL PATTIE
 30' Conc'd Cb.
 CITY OF WICHITA, KANSAS
 BESMITH CITY ENGINEER
 AUG 1954 PROJ. NO. C-14-88

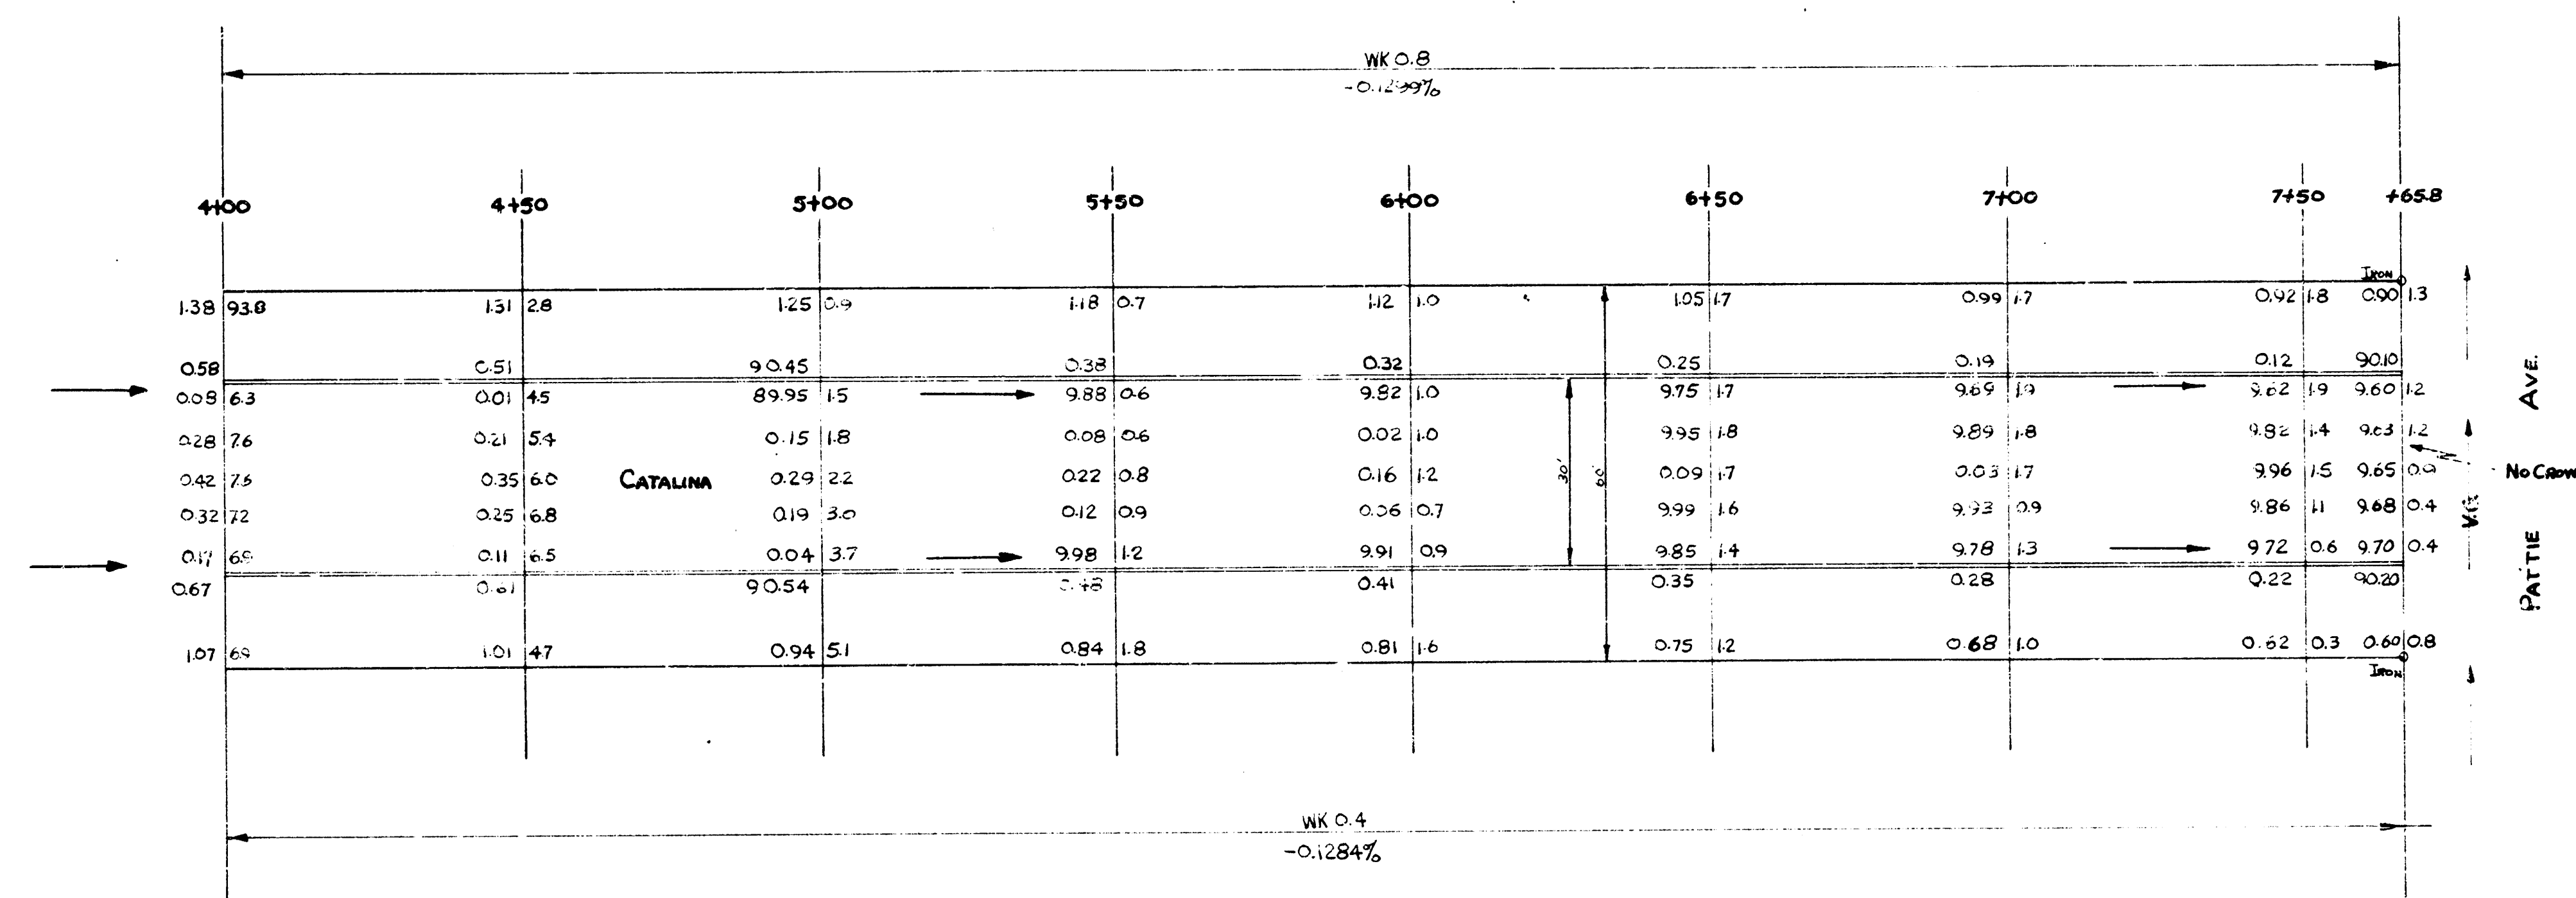

2/2

CATALINA