



B.M. 155.35 Step Bench W.S.H.P. 1st N of Charron Lane W.S. Bluff
 B.M. 155.17 "T" in Troy Fire Plug SW 28th & Bluff


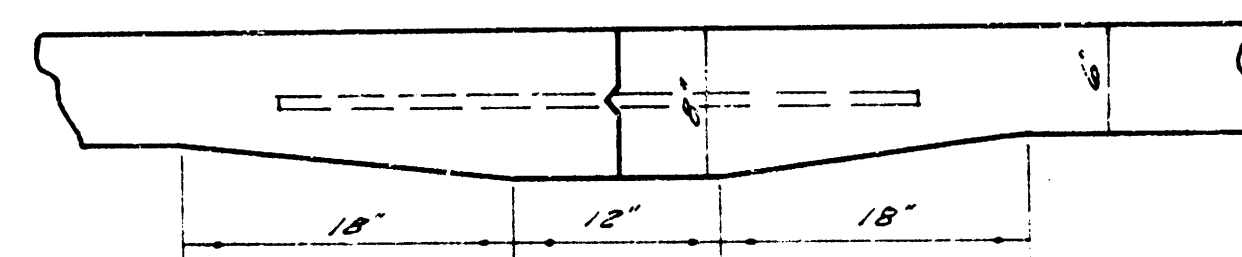


Use #4 Bars, 3' Long on 2' 6" Ctrs.

DETAIL OF MASTIC JOINT

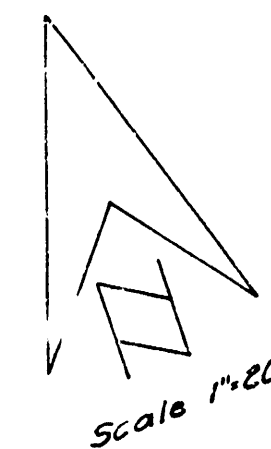

Scale 1"=20'

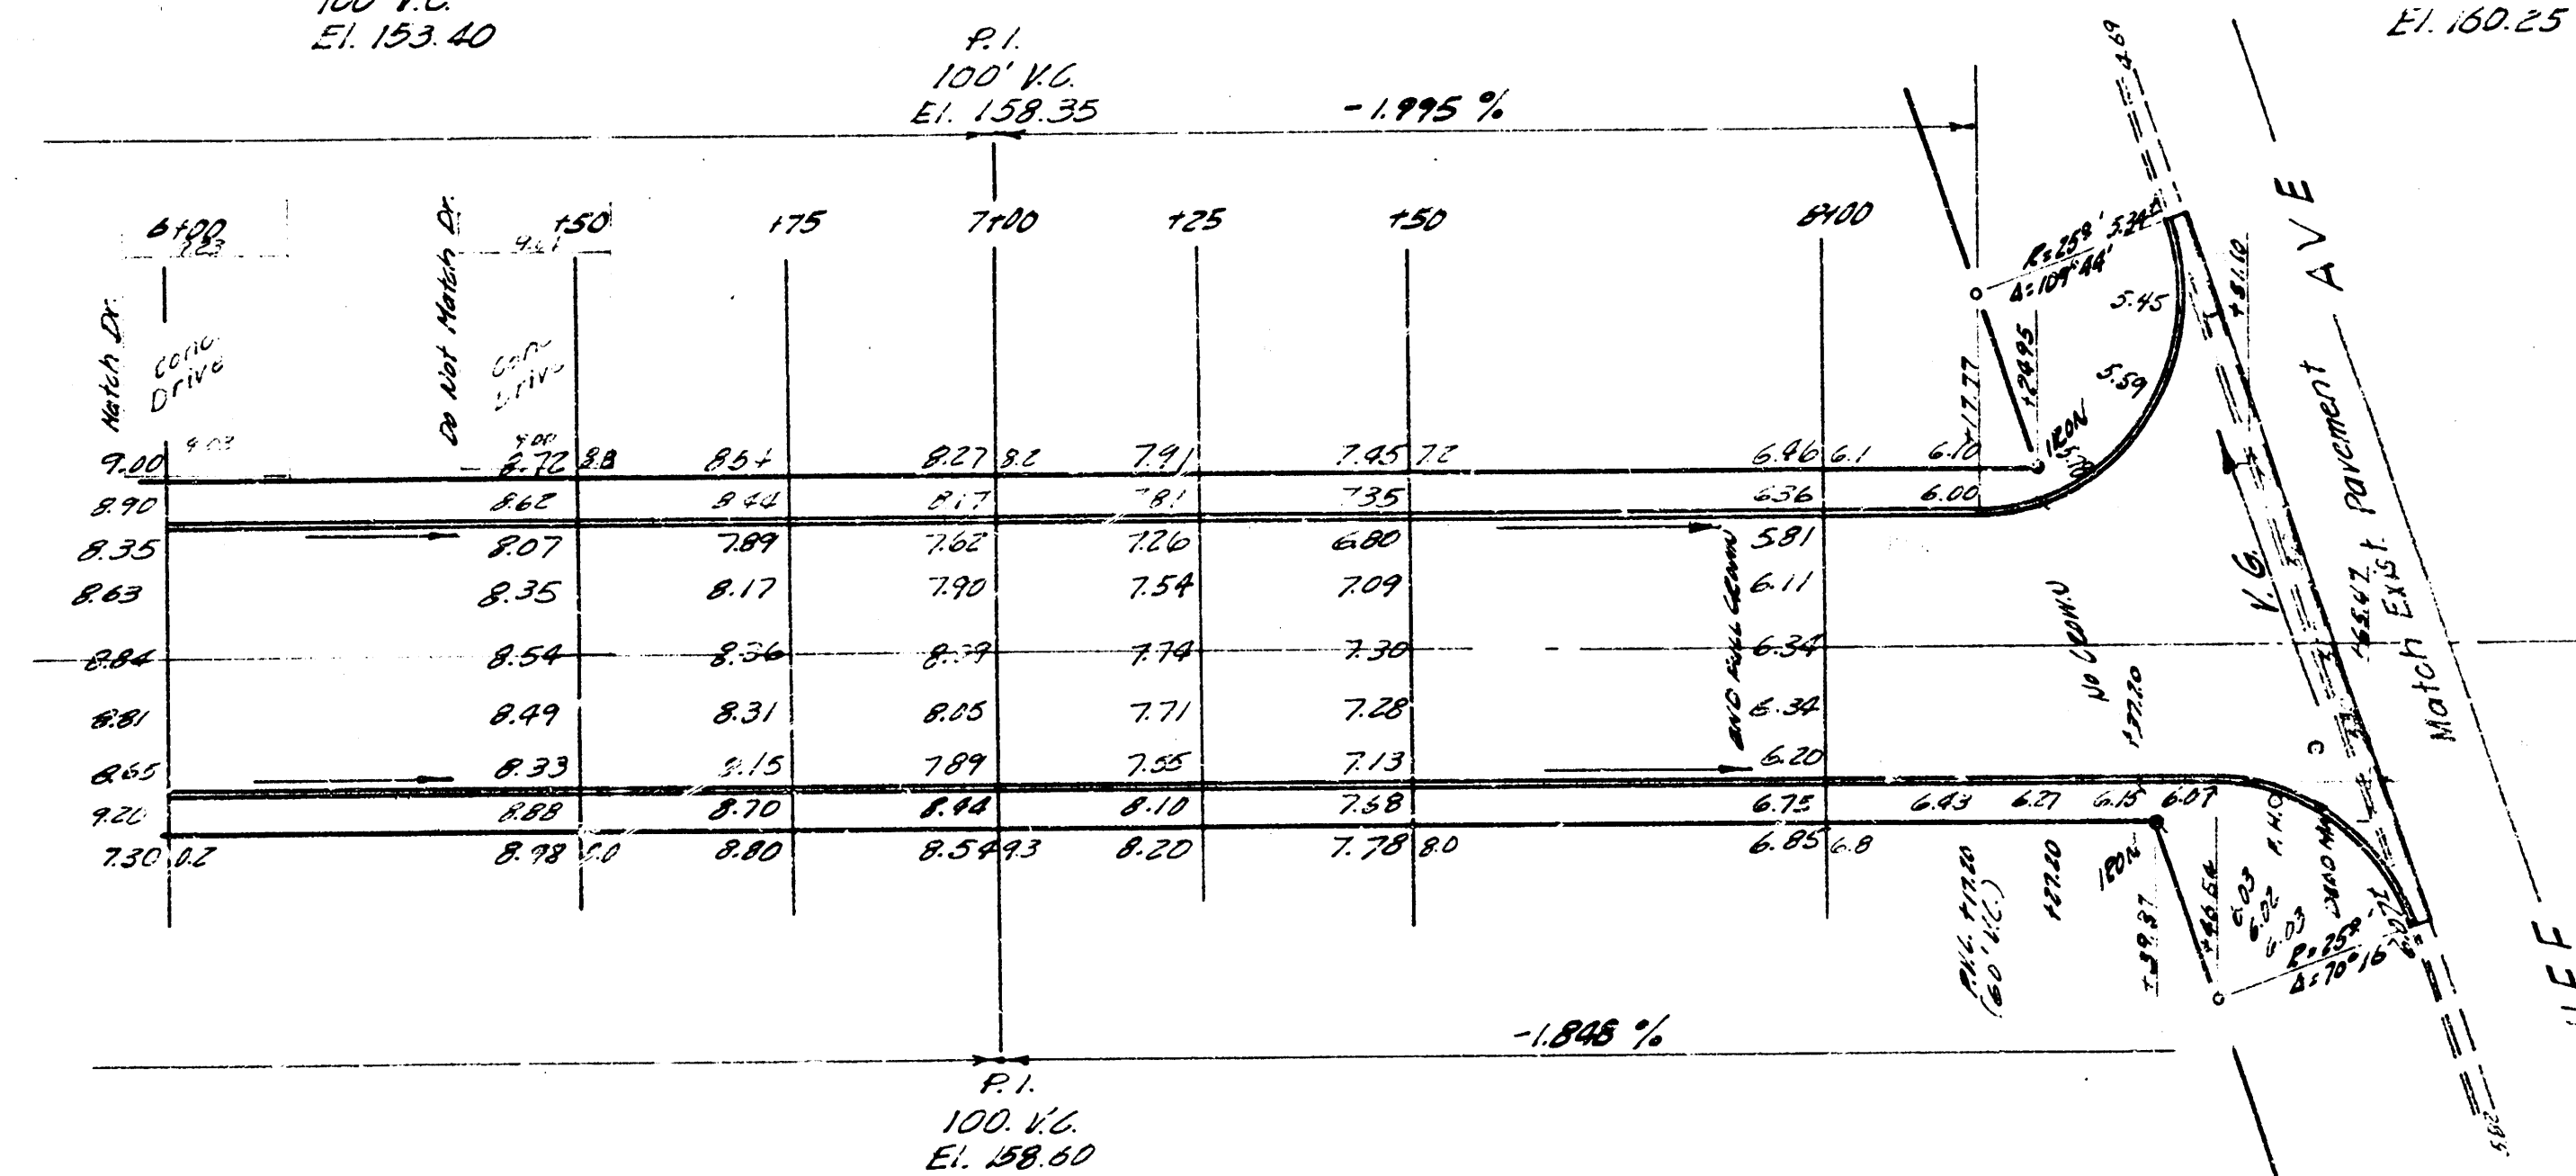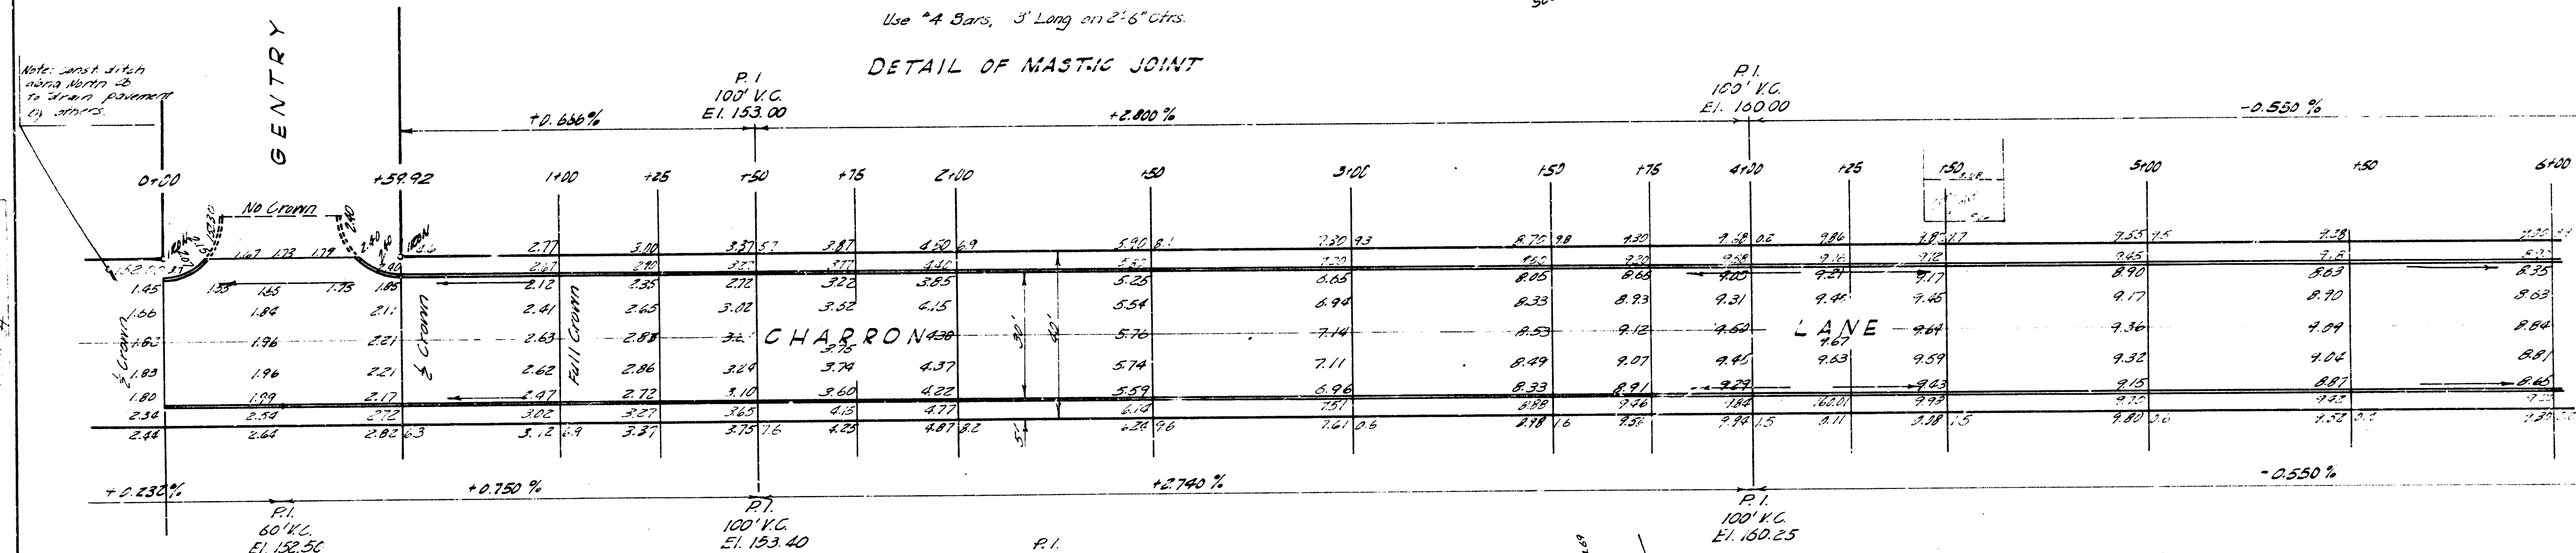

EARTHWORK QUANTITIES	
PROPERTY	CITY
Excavation 28' 8" x 110' 0"	1962' 1"
Fill 27' 13" x 110' 0"	2155' 1"

CHARRON LANE
 W.L. GENTRY TO W.L. BLUFF
 30' CONC. & CB.
 B. E. SMITH CITY ENGINEER
 PROJ. NO. C14-121

