


B.M. 131.35 "G" in Globe E.L. Walnut St. 9th
 B.M. 141.47 N.E. Cor. lower STap " 25th N. Chautauqua

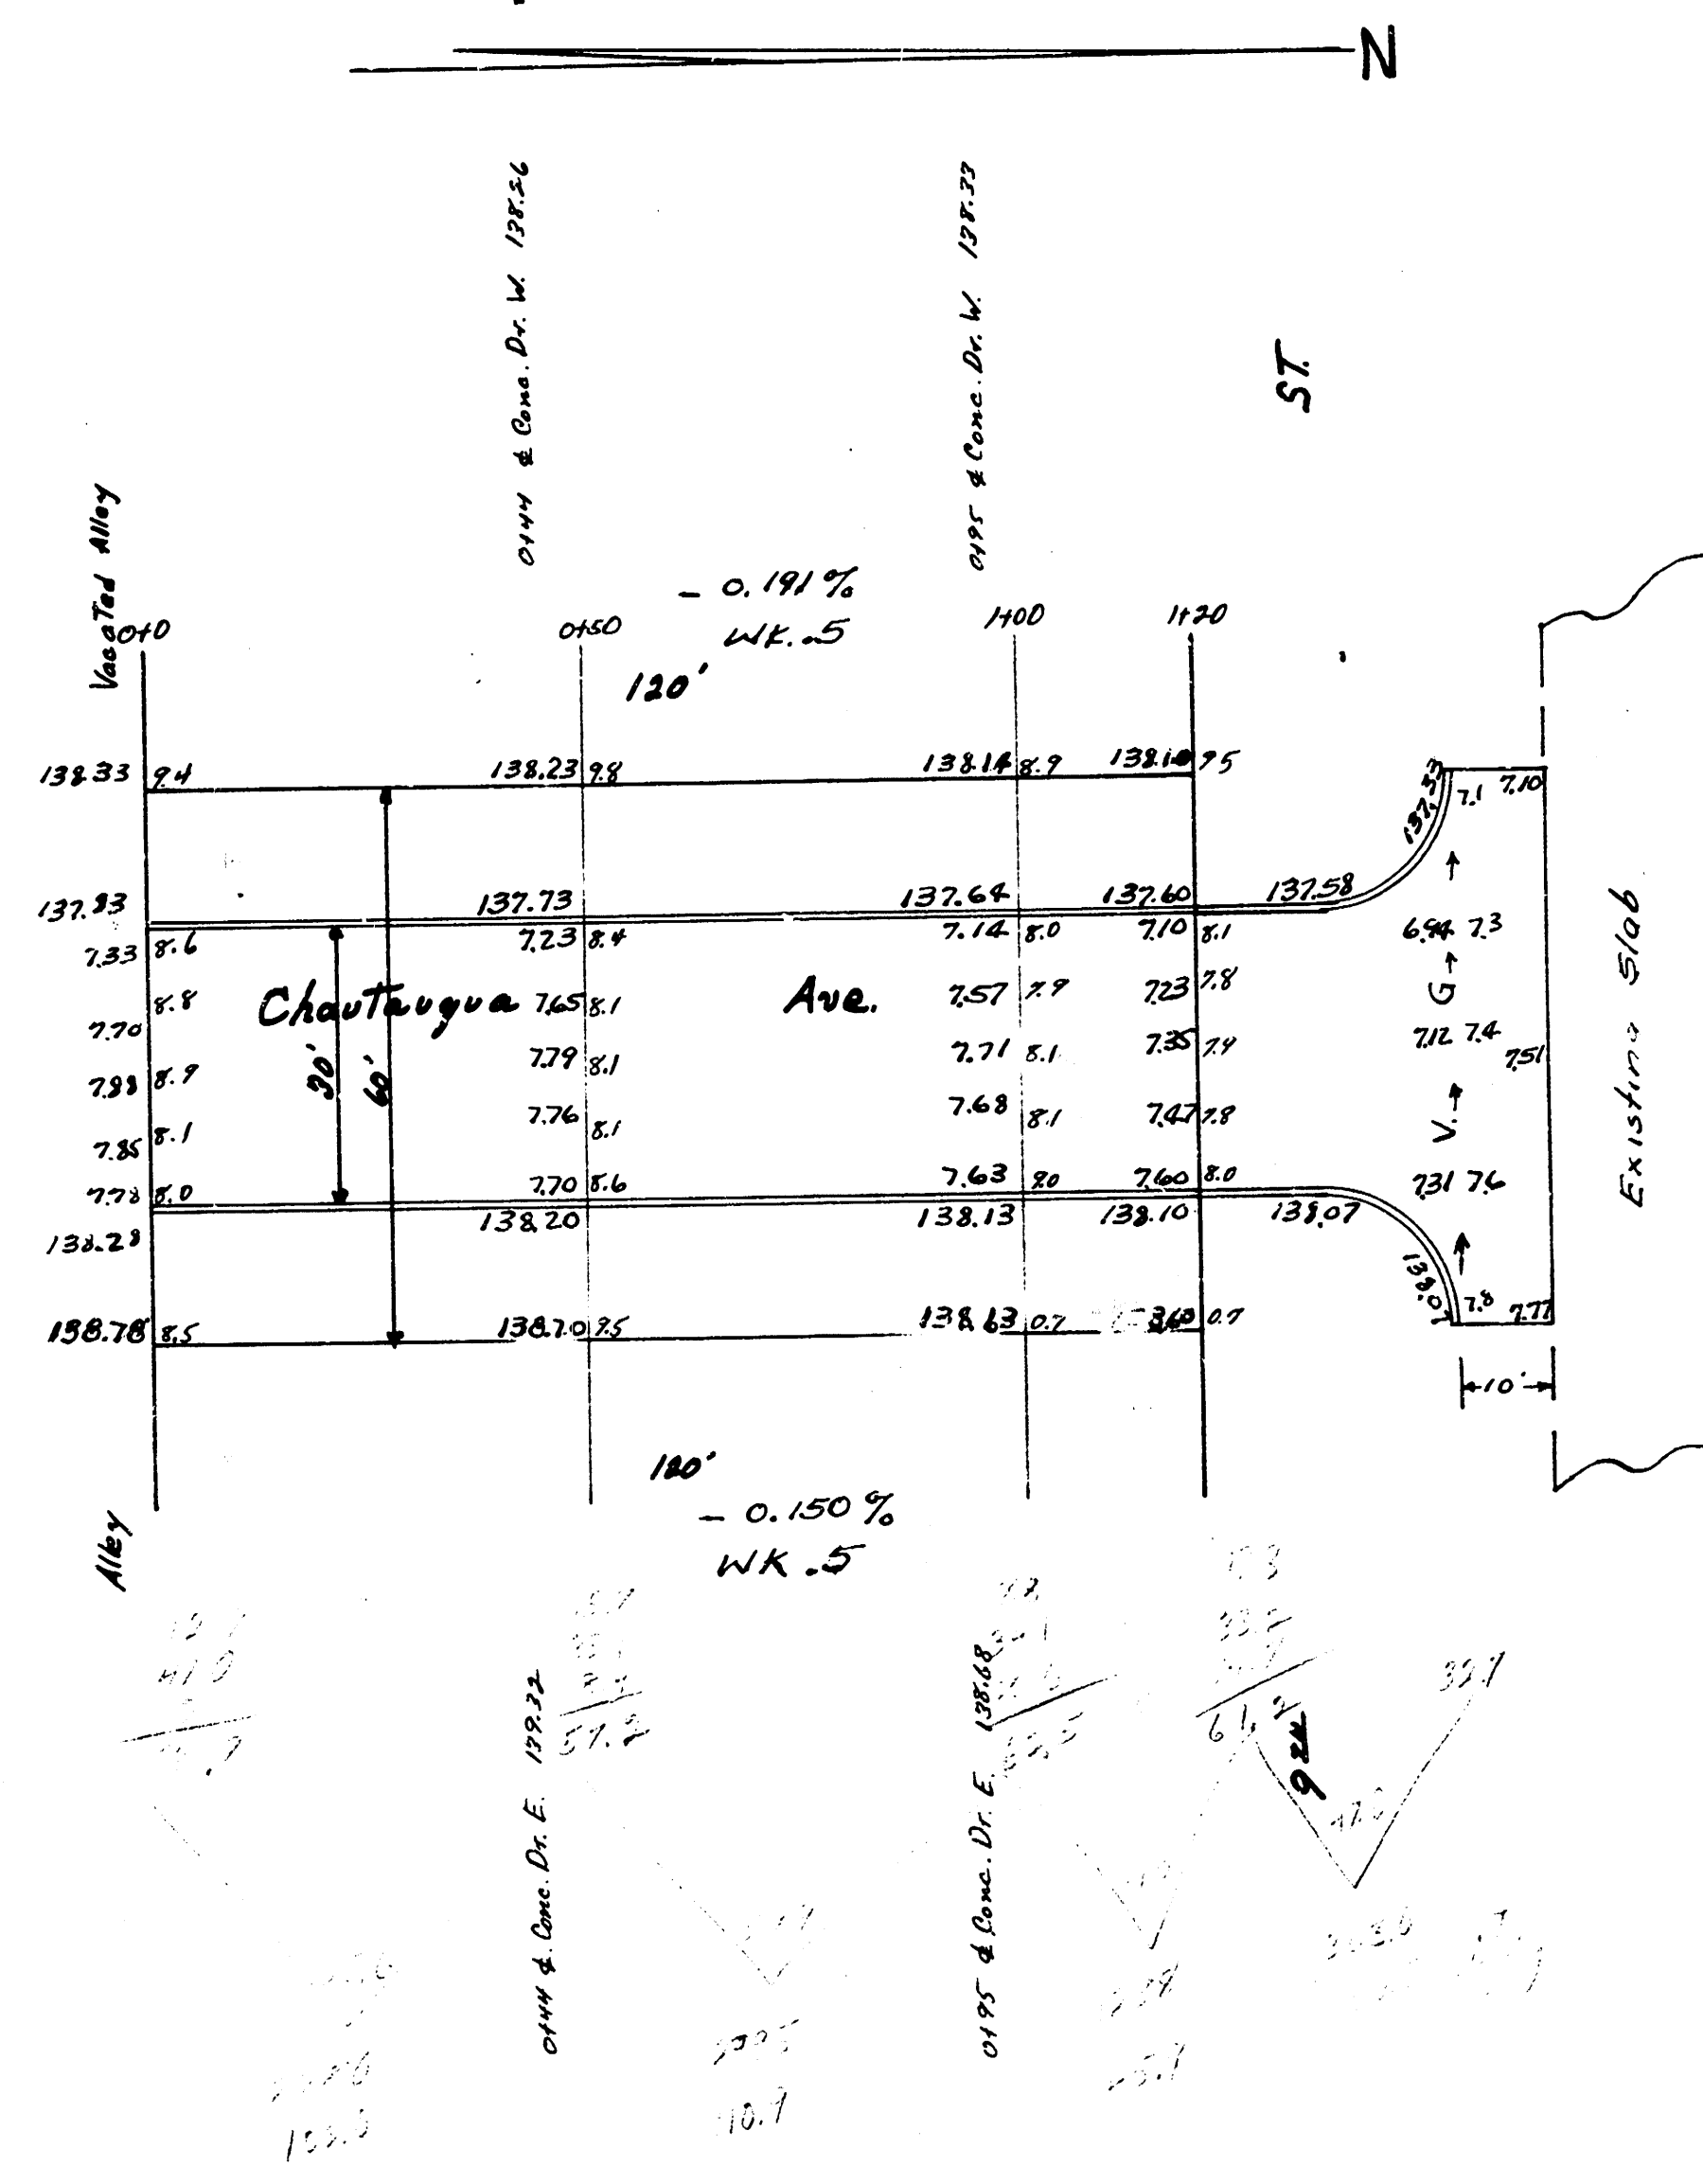

Chautauqua Ave.
 SL 9th — 120' South
 30' Conc. & Ch.
 City of Wichita, Kansas
 L.M. White City Engineer
 September 1918 Project C18146