
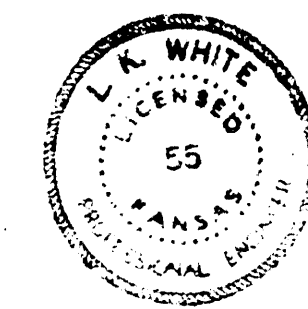
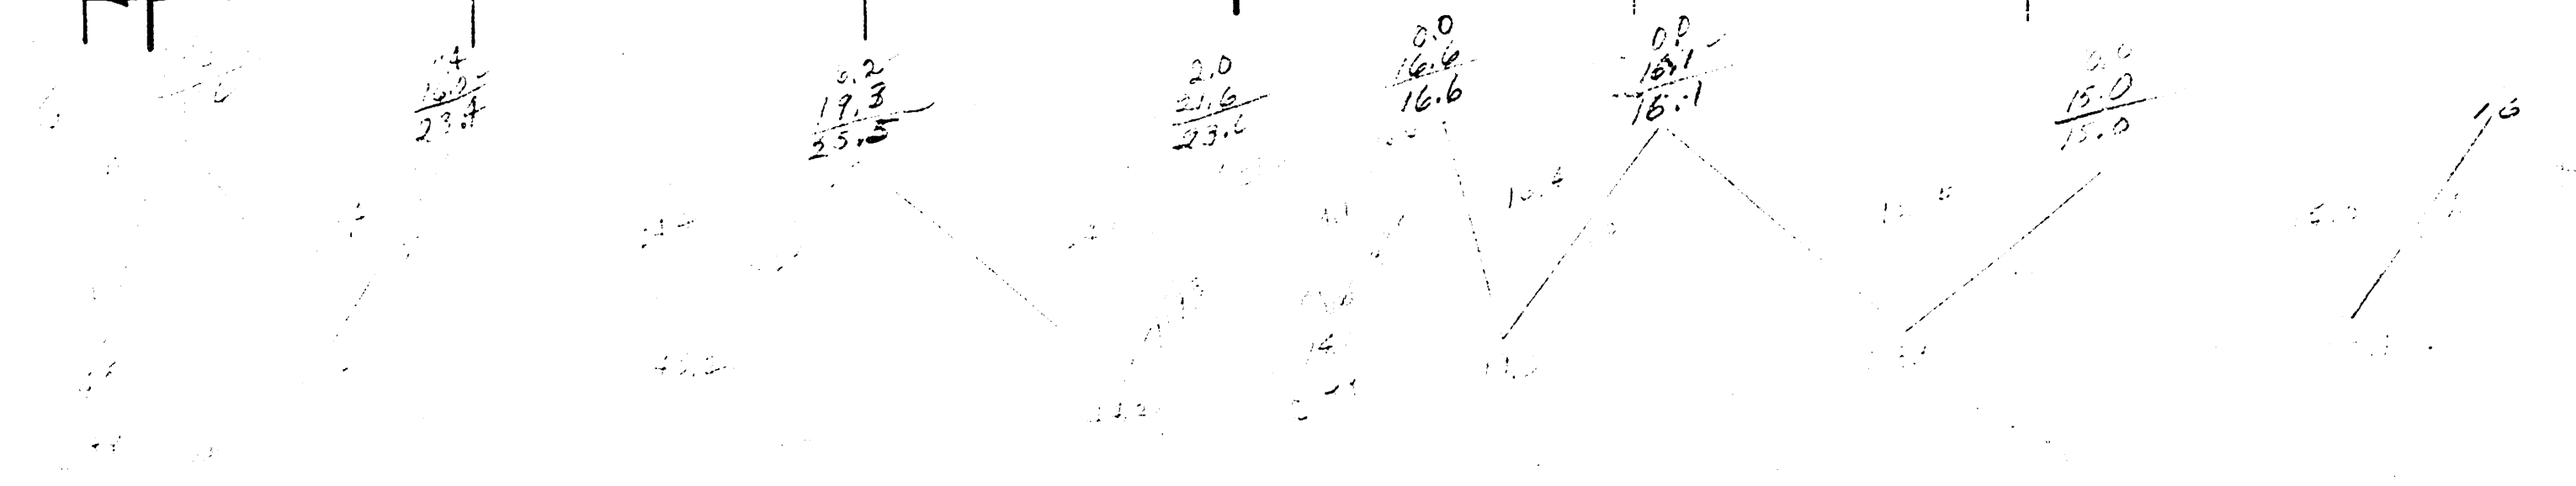


BM 101.70 IRON IN THIMBLE E. CLARK F. E. WATER

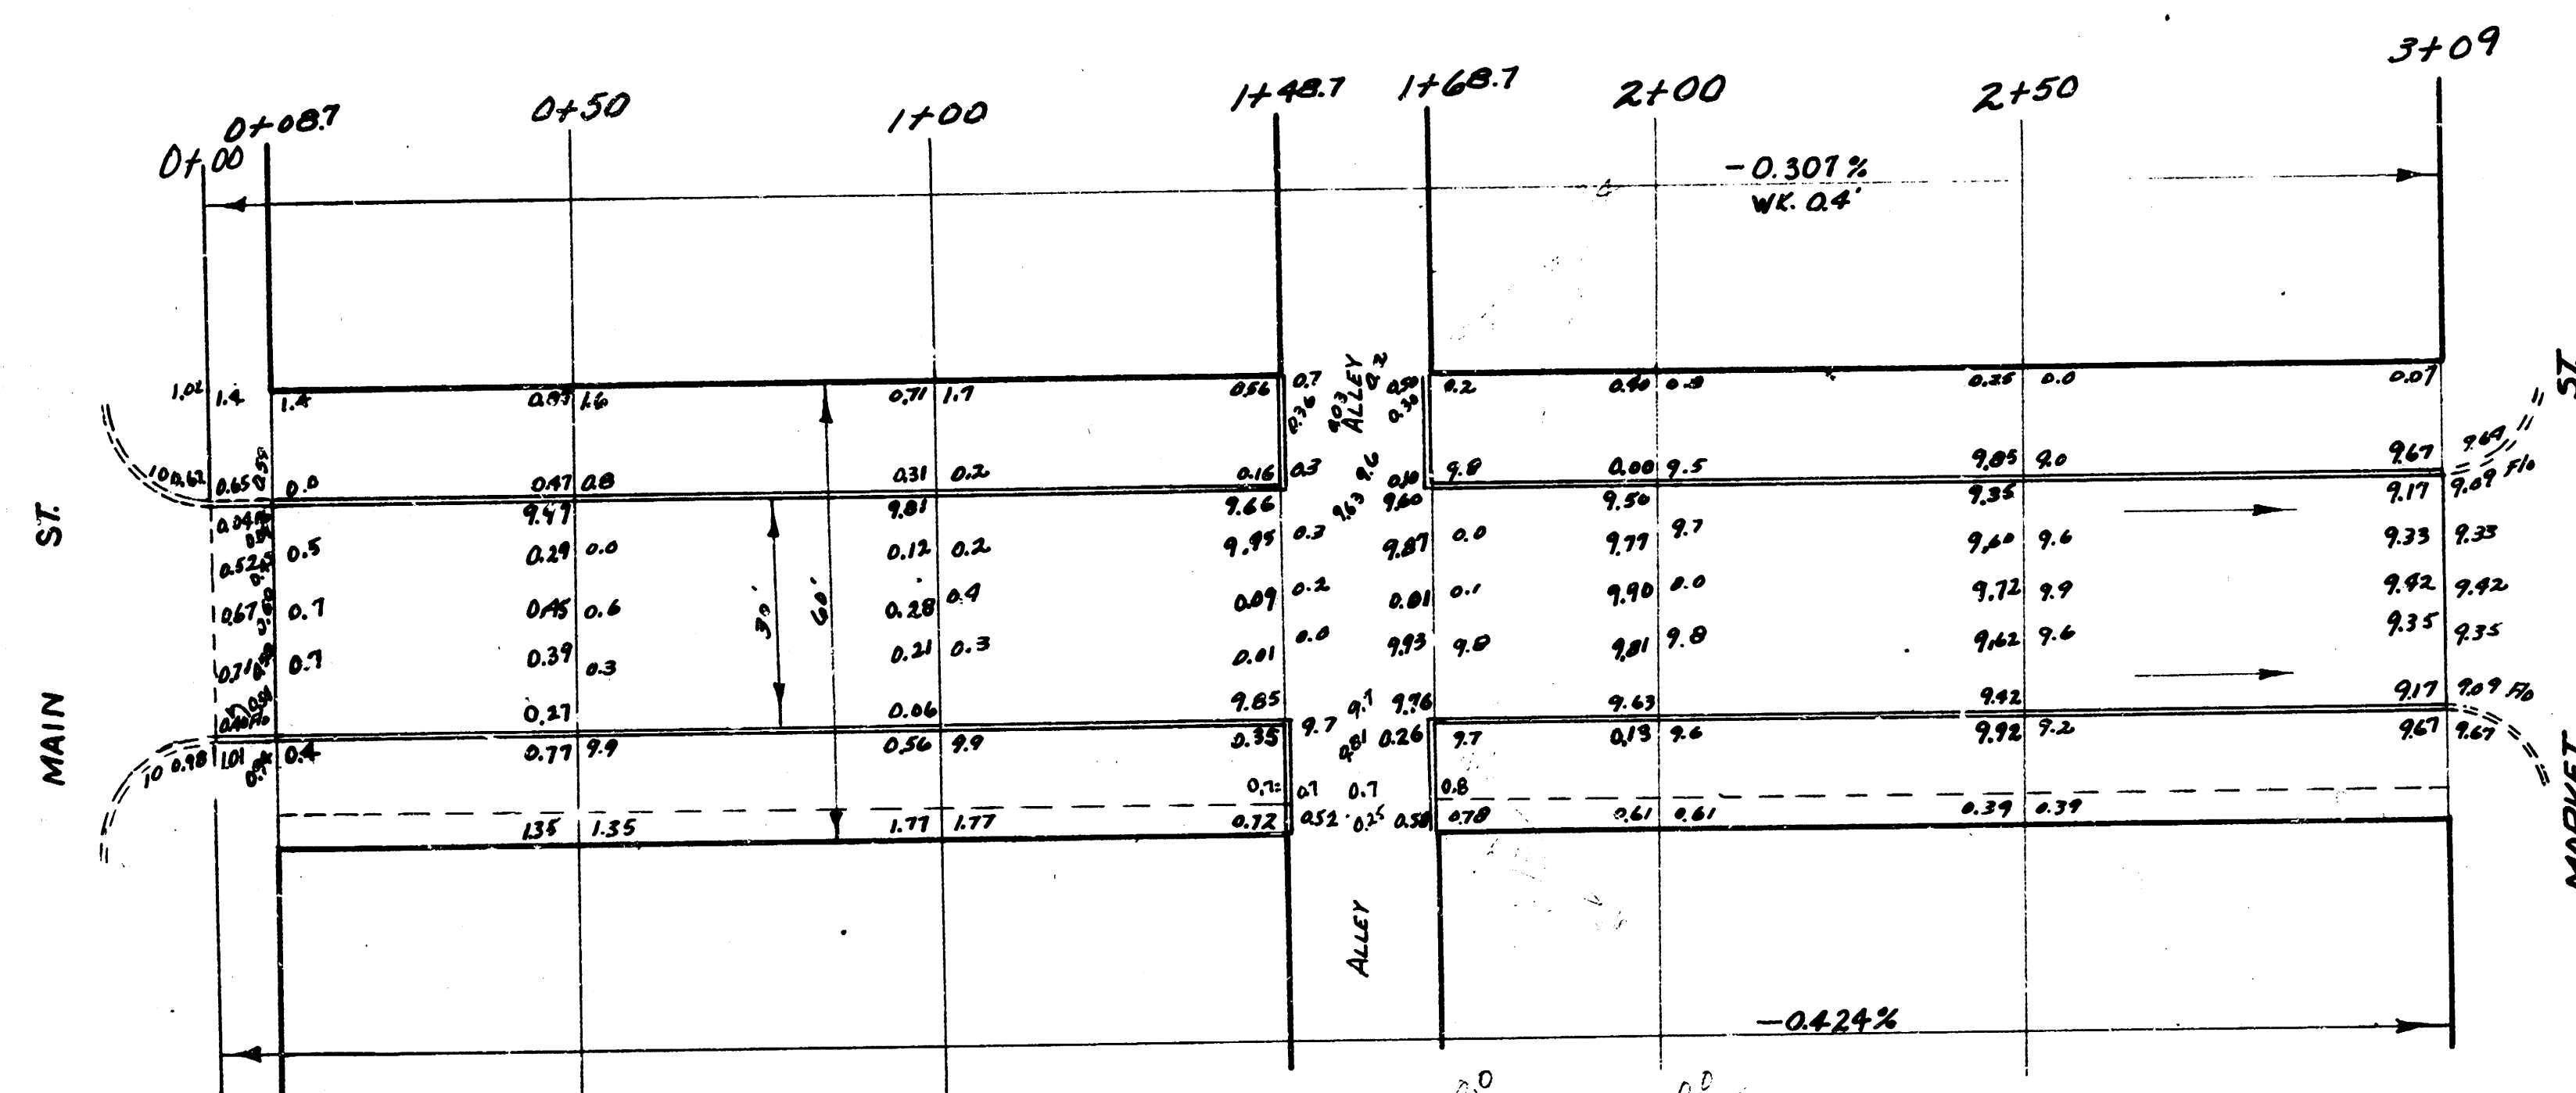

CLARK
EL. MAIN TO WL. MARKET
30' CONC # 12
CITY OF WICHITA KANSAS
L.K. WHITE CITY ENGINEER
MAY 1952 PROJ. No. C-11-319