


Blk 18384 "E" in Ditch 24 Brookfield, S curb Elm
 BM 18404 "B" spike WS PP EL Starford, 25' S of NL Centrai

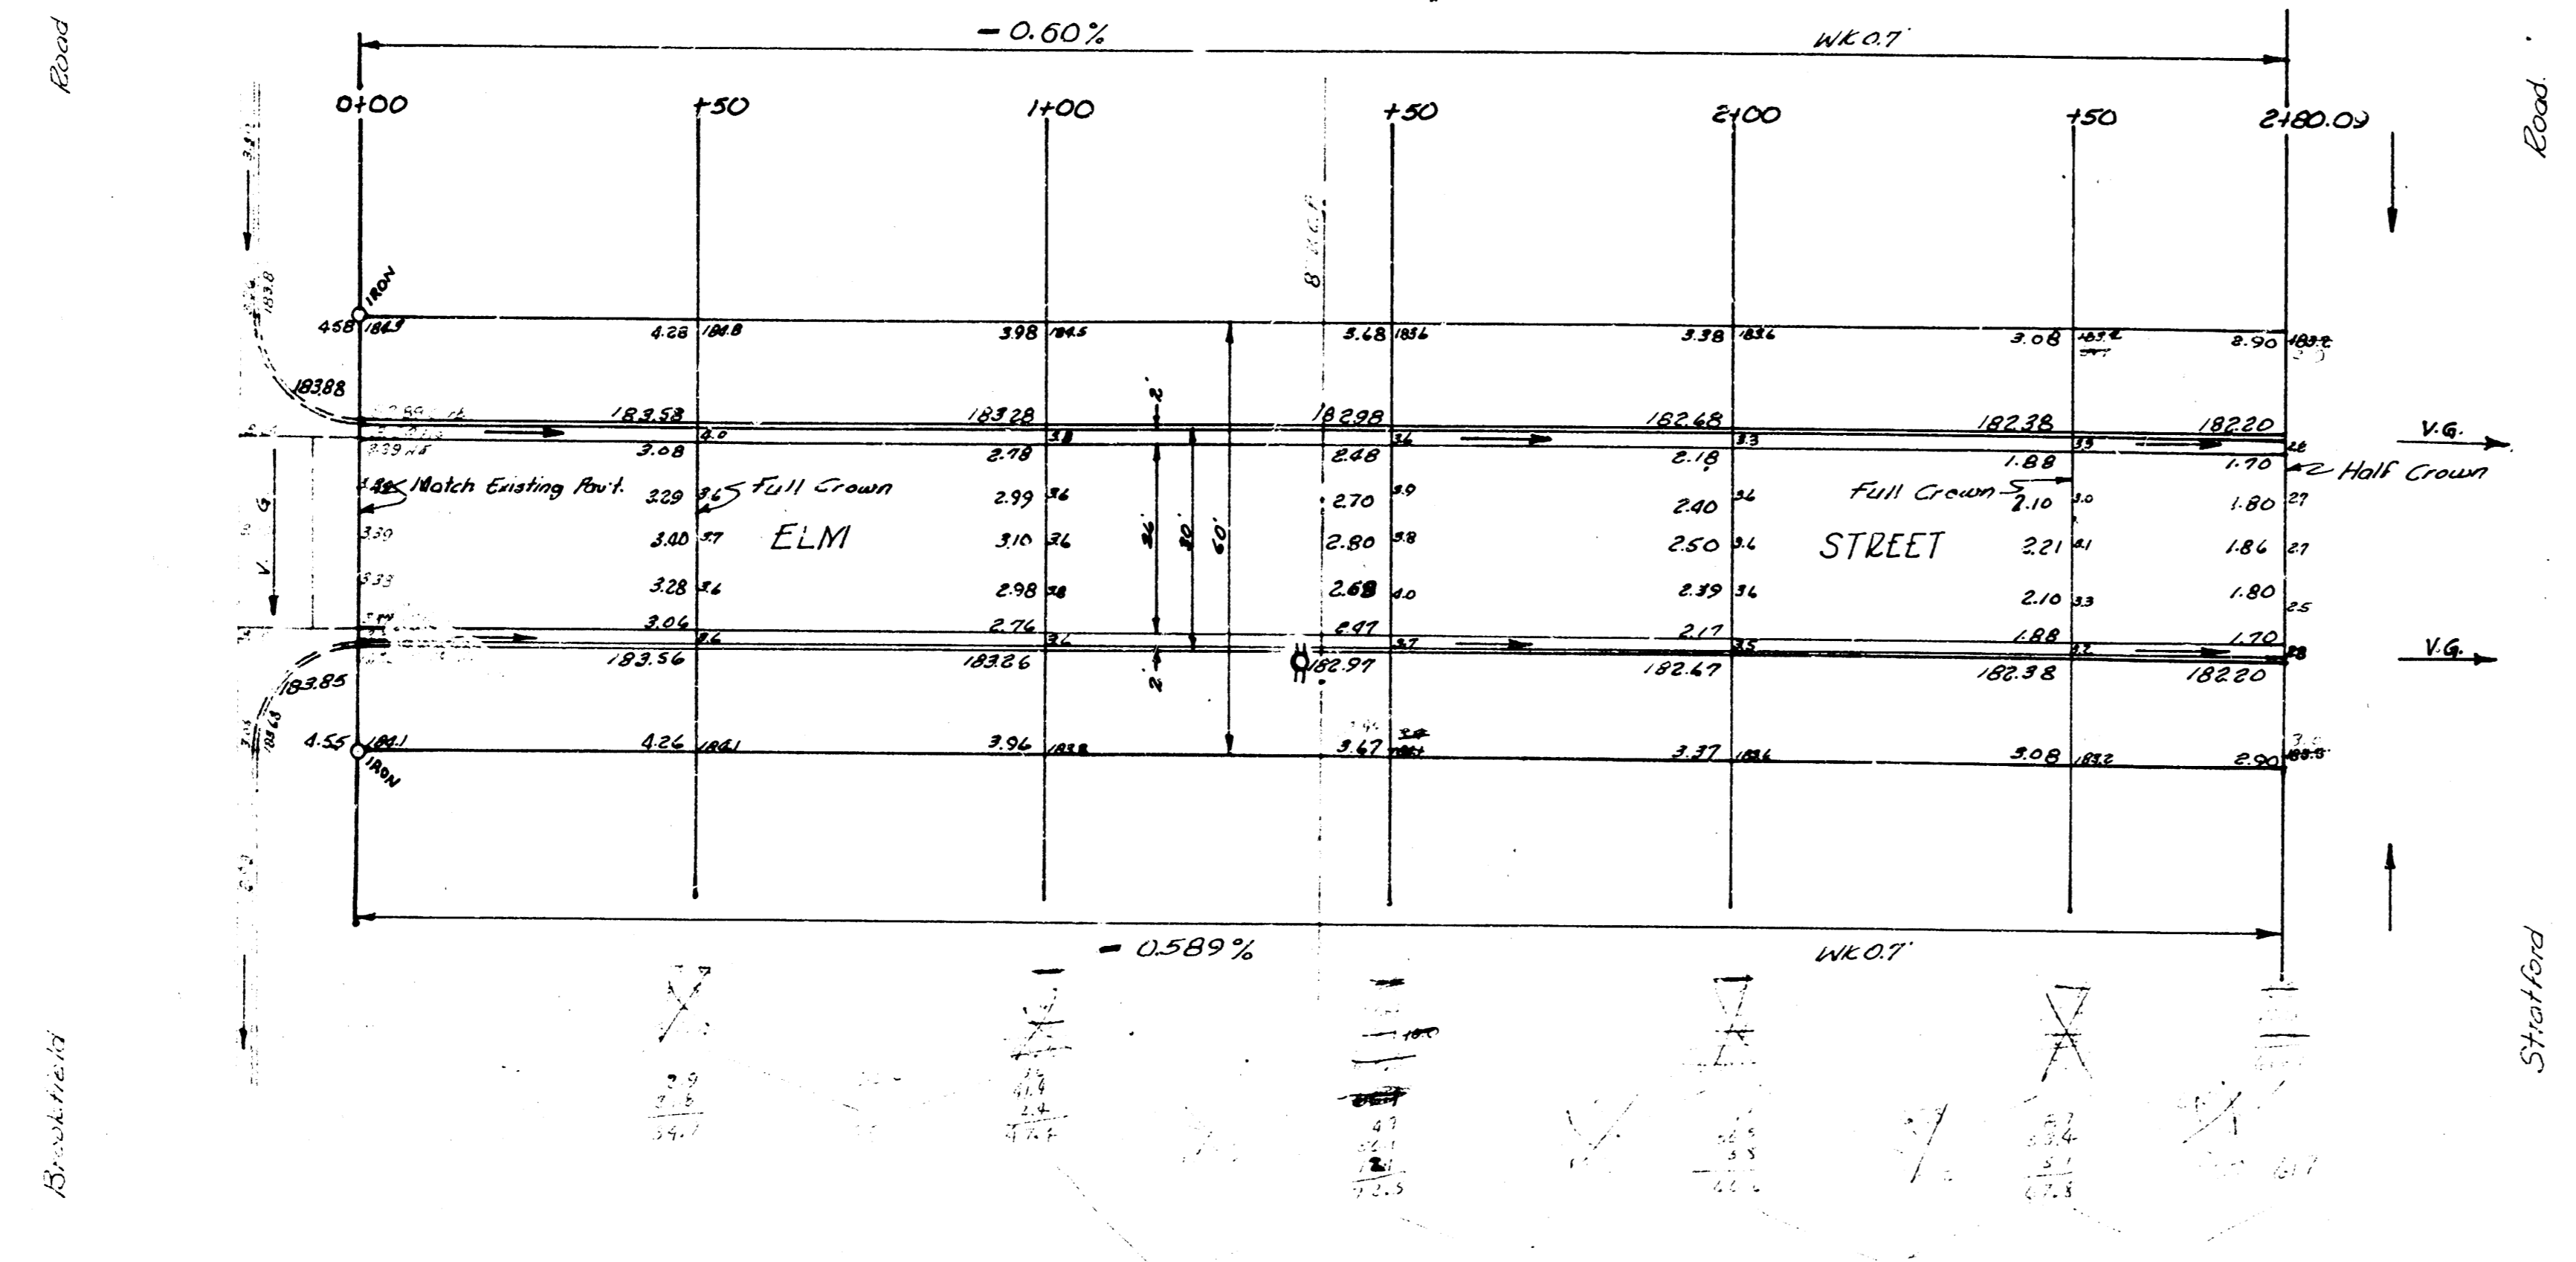

ELM STREET
 EL Brookfield to WL Starford
 26-2-30 AC.
 CITY OF WICHITA, KANSAS
 B.E SMITH CITY ENGINEER
 AUG 1957 PROJ. NO C14-314

