
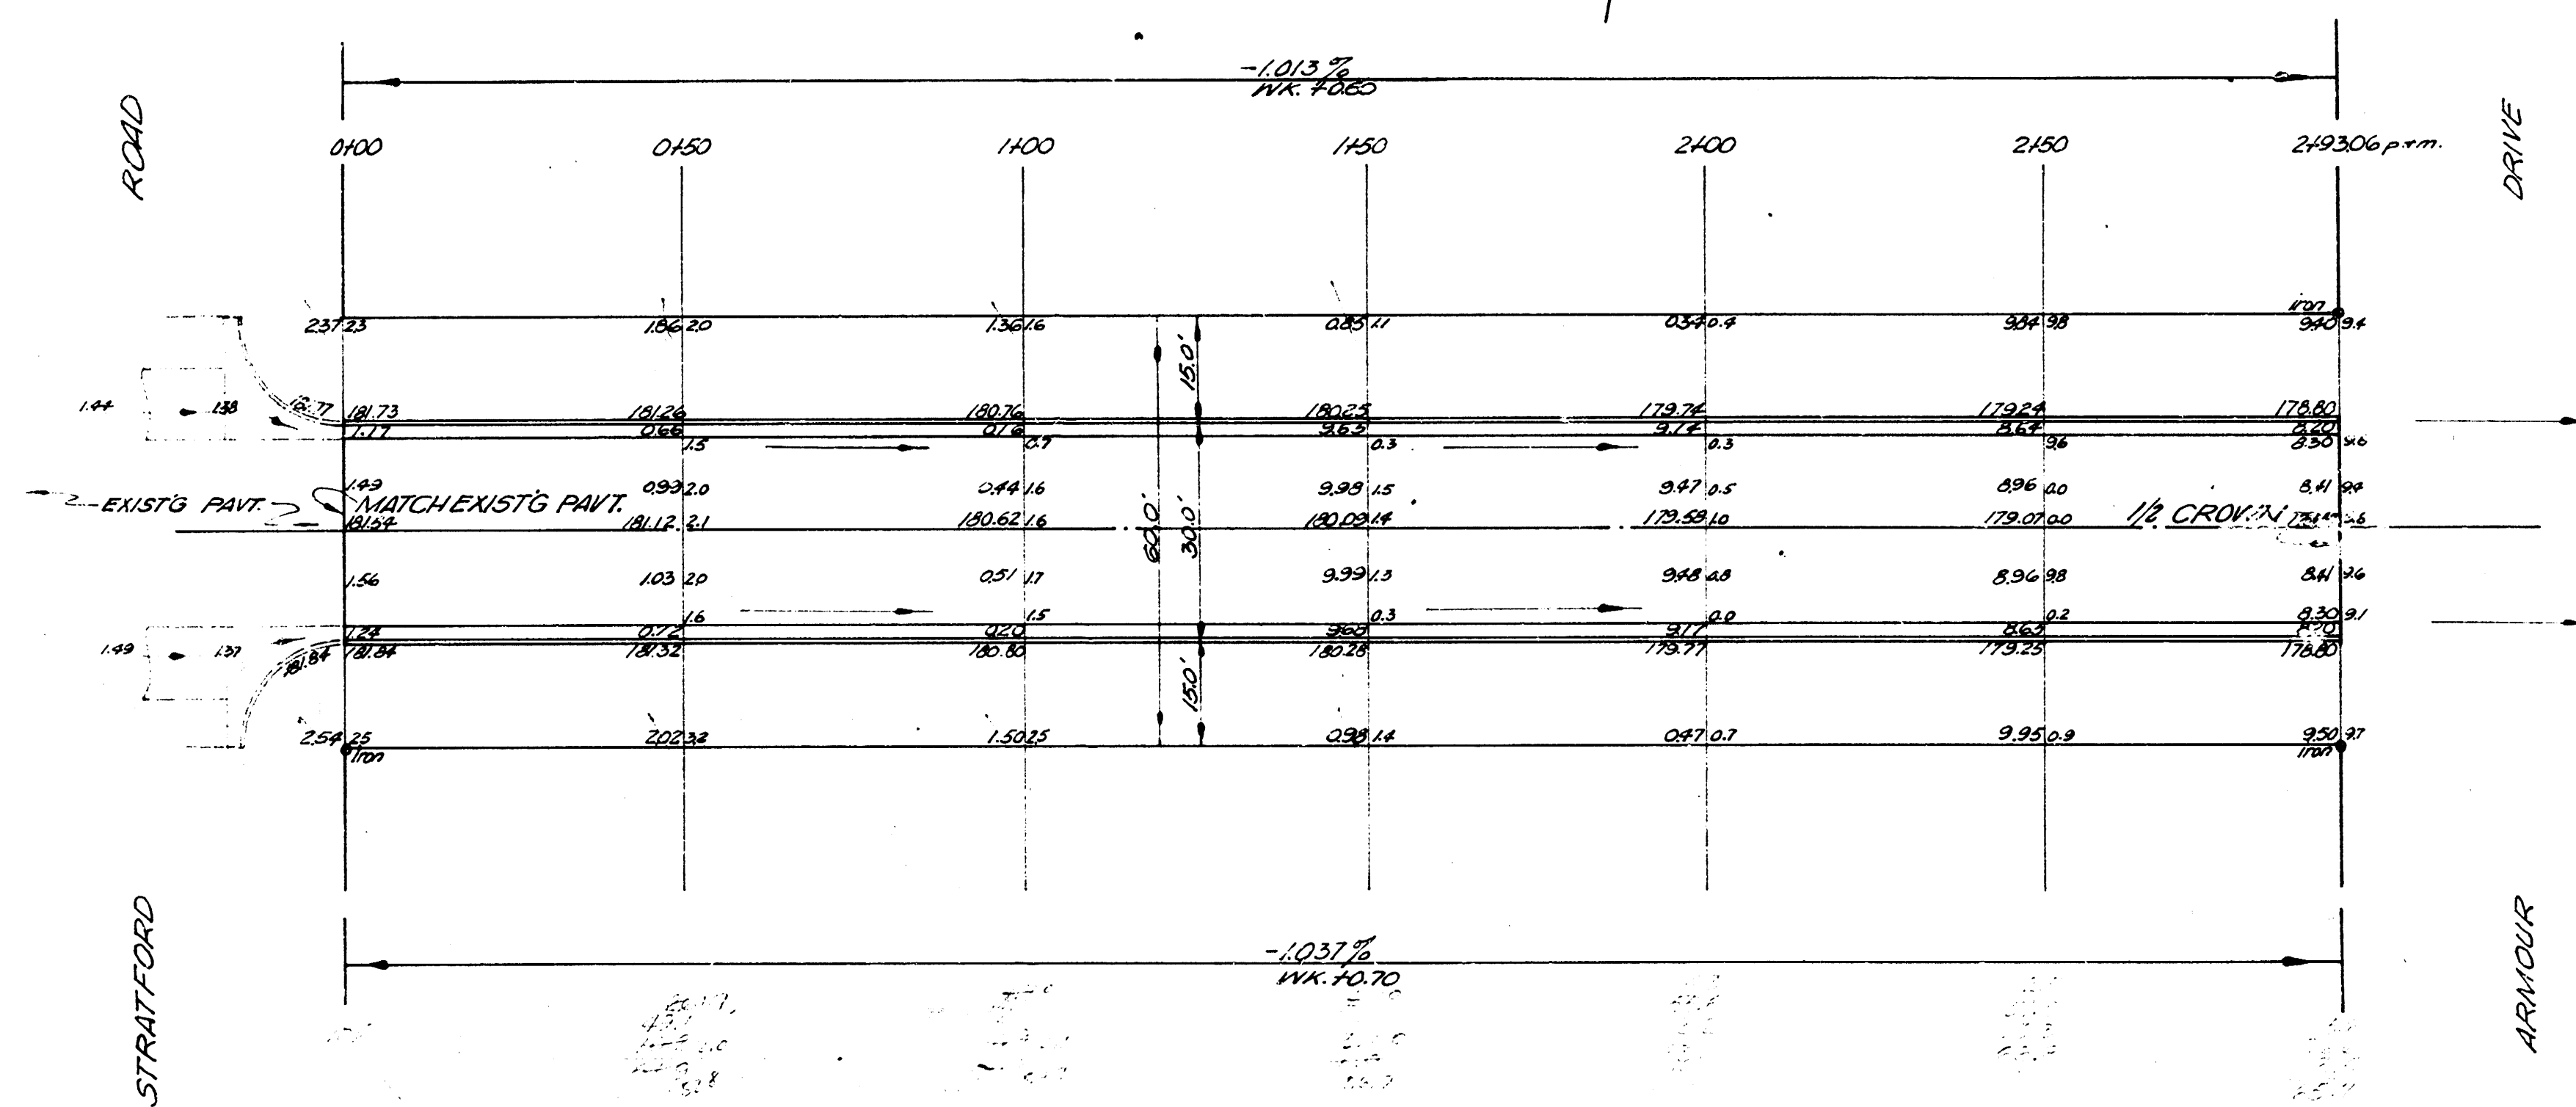


341 134.55 SE. COR. CONC. PORCH HQS. #205 ARMOUR DRIVE
 BASE LINE - SOUTH PROP. LINE ELM STREET.

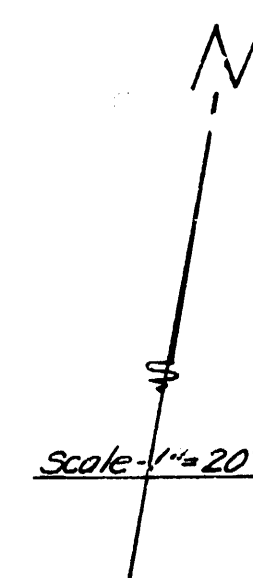

EXCAVATION TOTALS
 PROP. 67.0 C.Y.
 EXIST. 67.7 C.Y.
 TOTAL 134.7 C.Y.

ELM STREET
 EL. STRATFORD ROAD - WL. ARMOUR DRIVE
 26'-2'-30" ASPH. CONC.
 CITY OF WICHITA, KANS.
 B.E. SMITH CITY ENGINEER
 DATE: MAR 1959, PROJECT NO. CIB-108

WICHITA, KANS. BK. 125
 9-22-59
 9-22-59

