

B.M. 15303 S.W. Cor. Porch Ha. # 858 Pinecrest
 B.M. 14941 S.W. Cor. Conc. Porch Ha. # 836 Elpyco
 B.M. 14715 E. W. L. Edge, N. Side Bridge on Lincoln, N. of Elpyco

Chaining N. on E. R.

0.44 E Drive 6' E.E.B. 8' width

1.08 E Drive 6' E.E.B. 8' width

1.17 RR 40' to E. line from E. R.

1.41 E Dr. 6' E.E.B. 8' width

1.42 E Dr. 6' E.E.B. 8' width

Prop.	Excav.	Fill
2.0	0.4	0.4
10.2	0	0
0.9		36.9
2.0		43.0
2.6		41.5
2.8		46.1
2.3		52.2
22.8 cu yd.		40.7
2.3		20.4
Total 25.1 cu yd.		Total 271.9 cu yd.

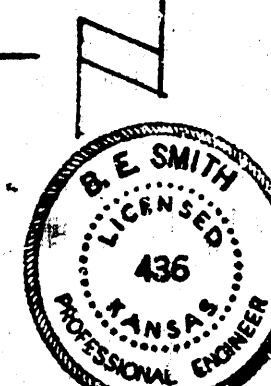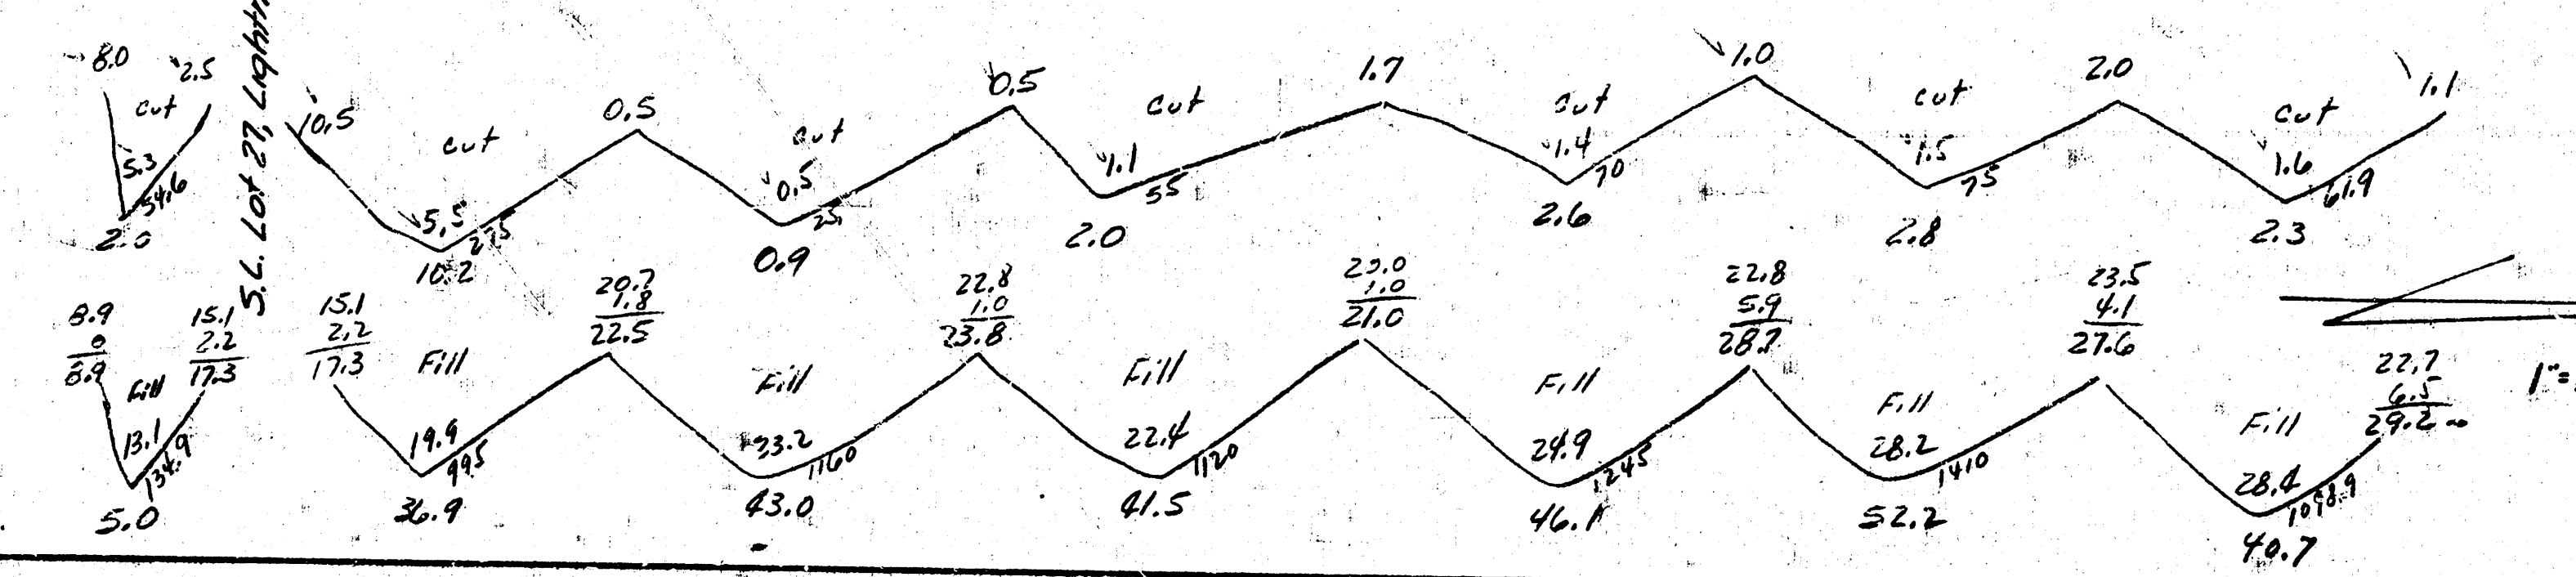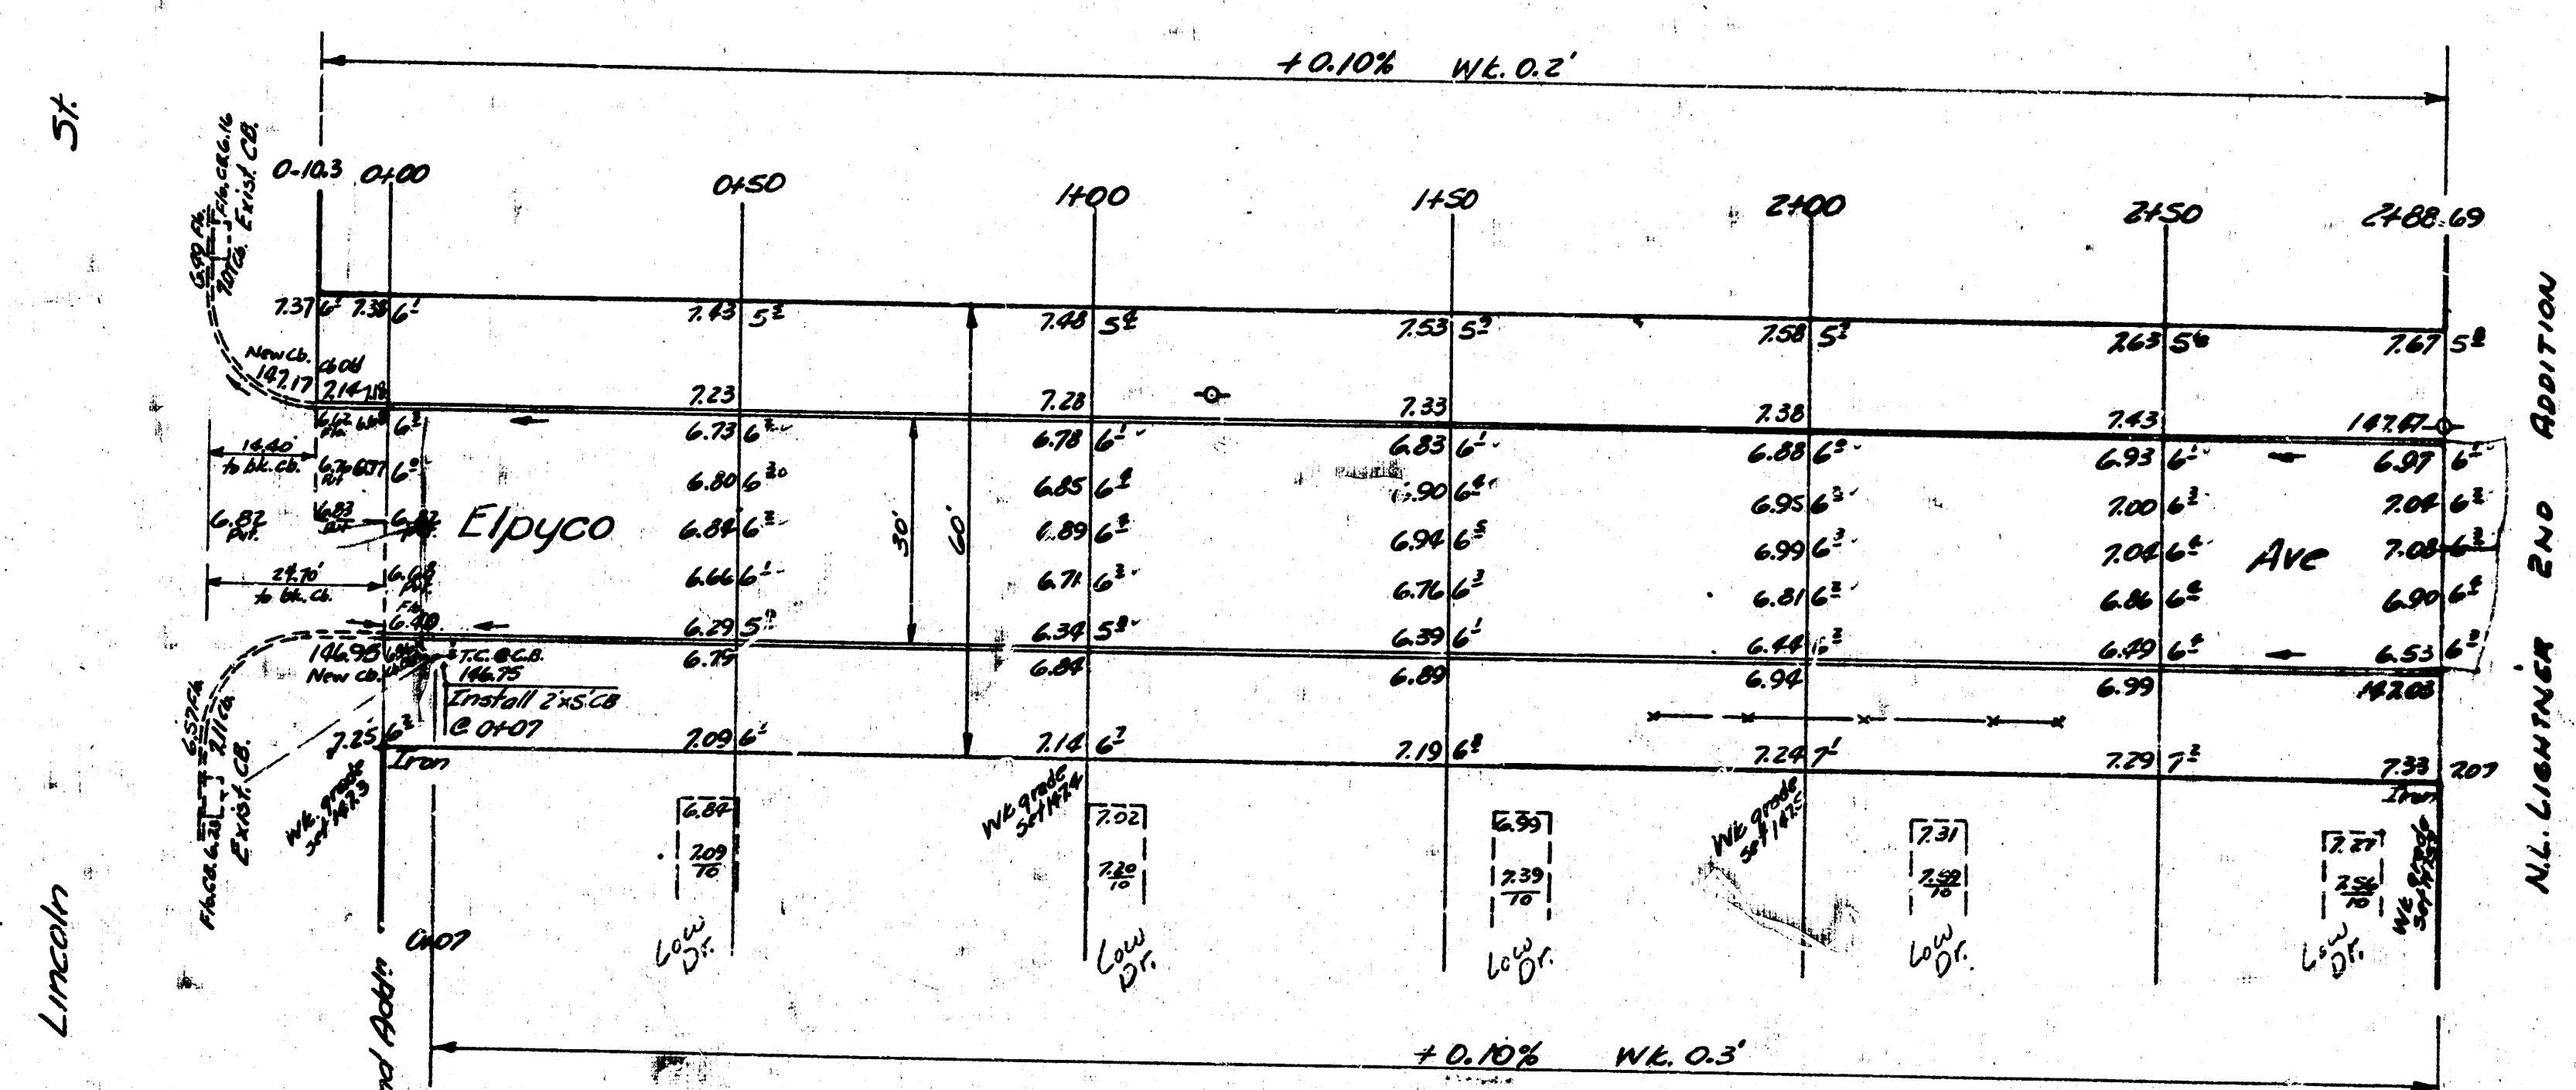

ELPYCO AVE.
 S. Lot 27, Lightening 2nd to N. Lightening 2nd
 30' CONC. & CB
 CITY OF WICHITA, KANSAS
 B.E. SMITH CITY ENGINEER
 JAN. 19, 1953 PROJ. NO. C12-196