


SOUTHWEST **Young**
 Plans **SEAL**
 EX **SEAL**
 Bk 181-Y
 8-6-58
 8-6-58
 (This book)

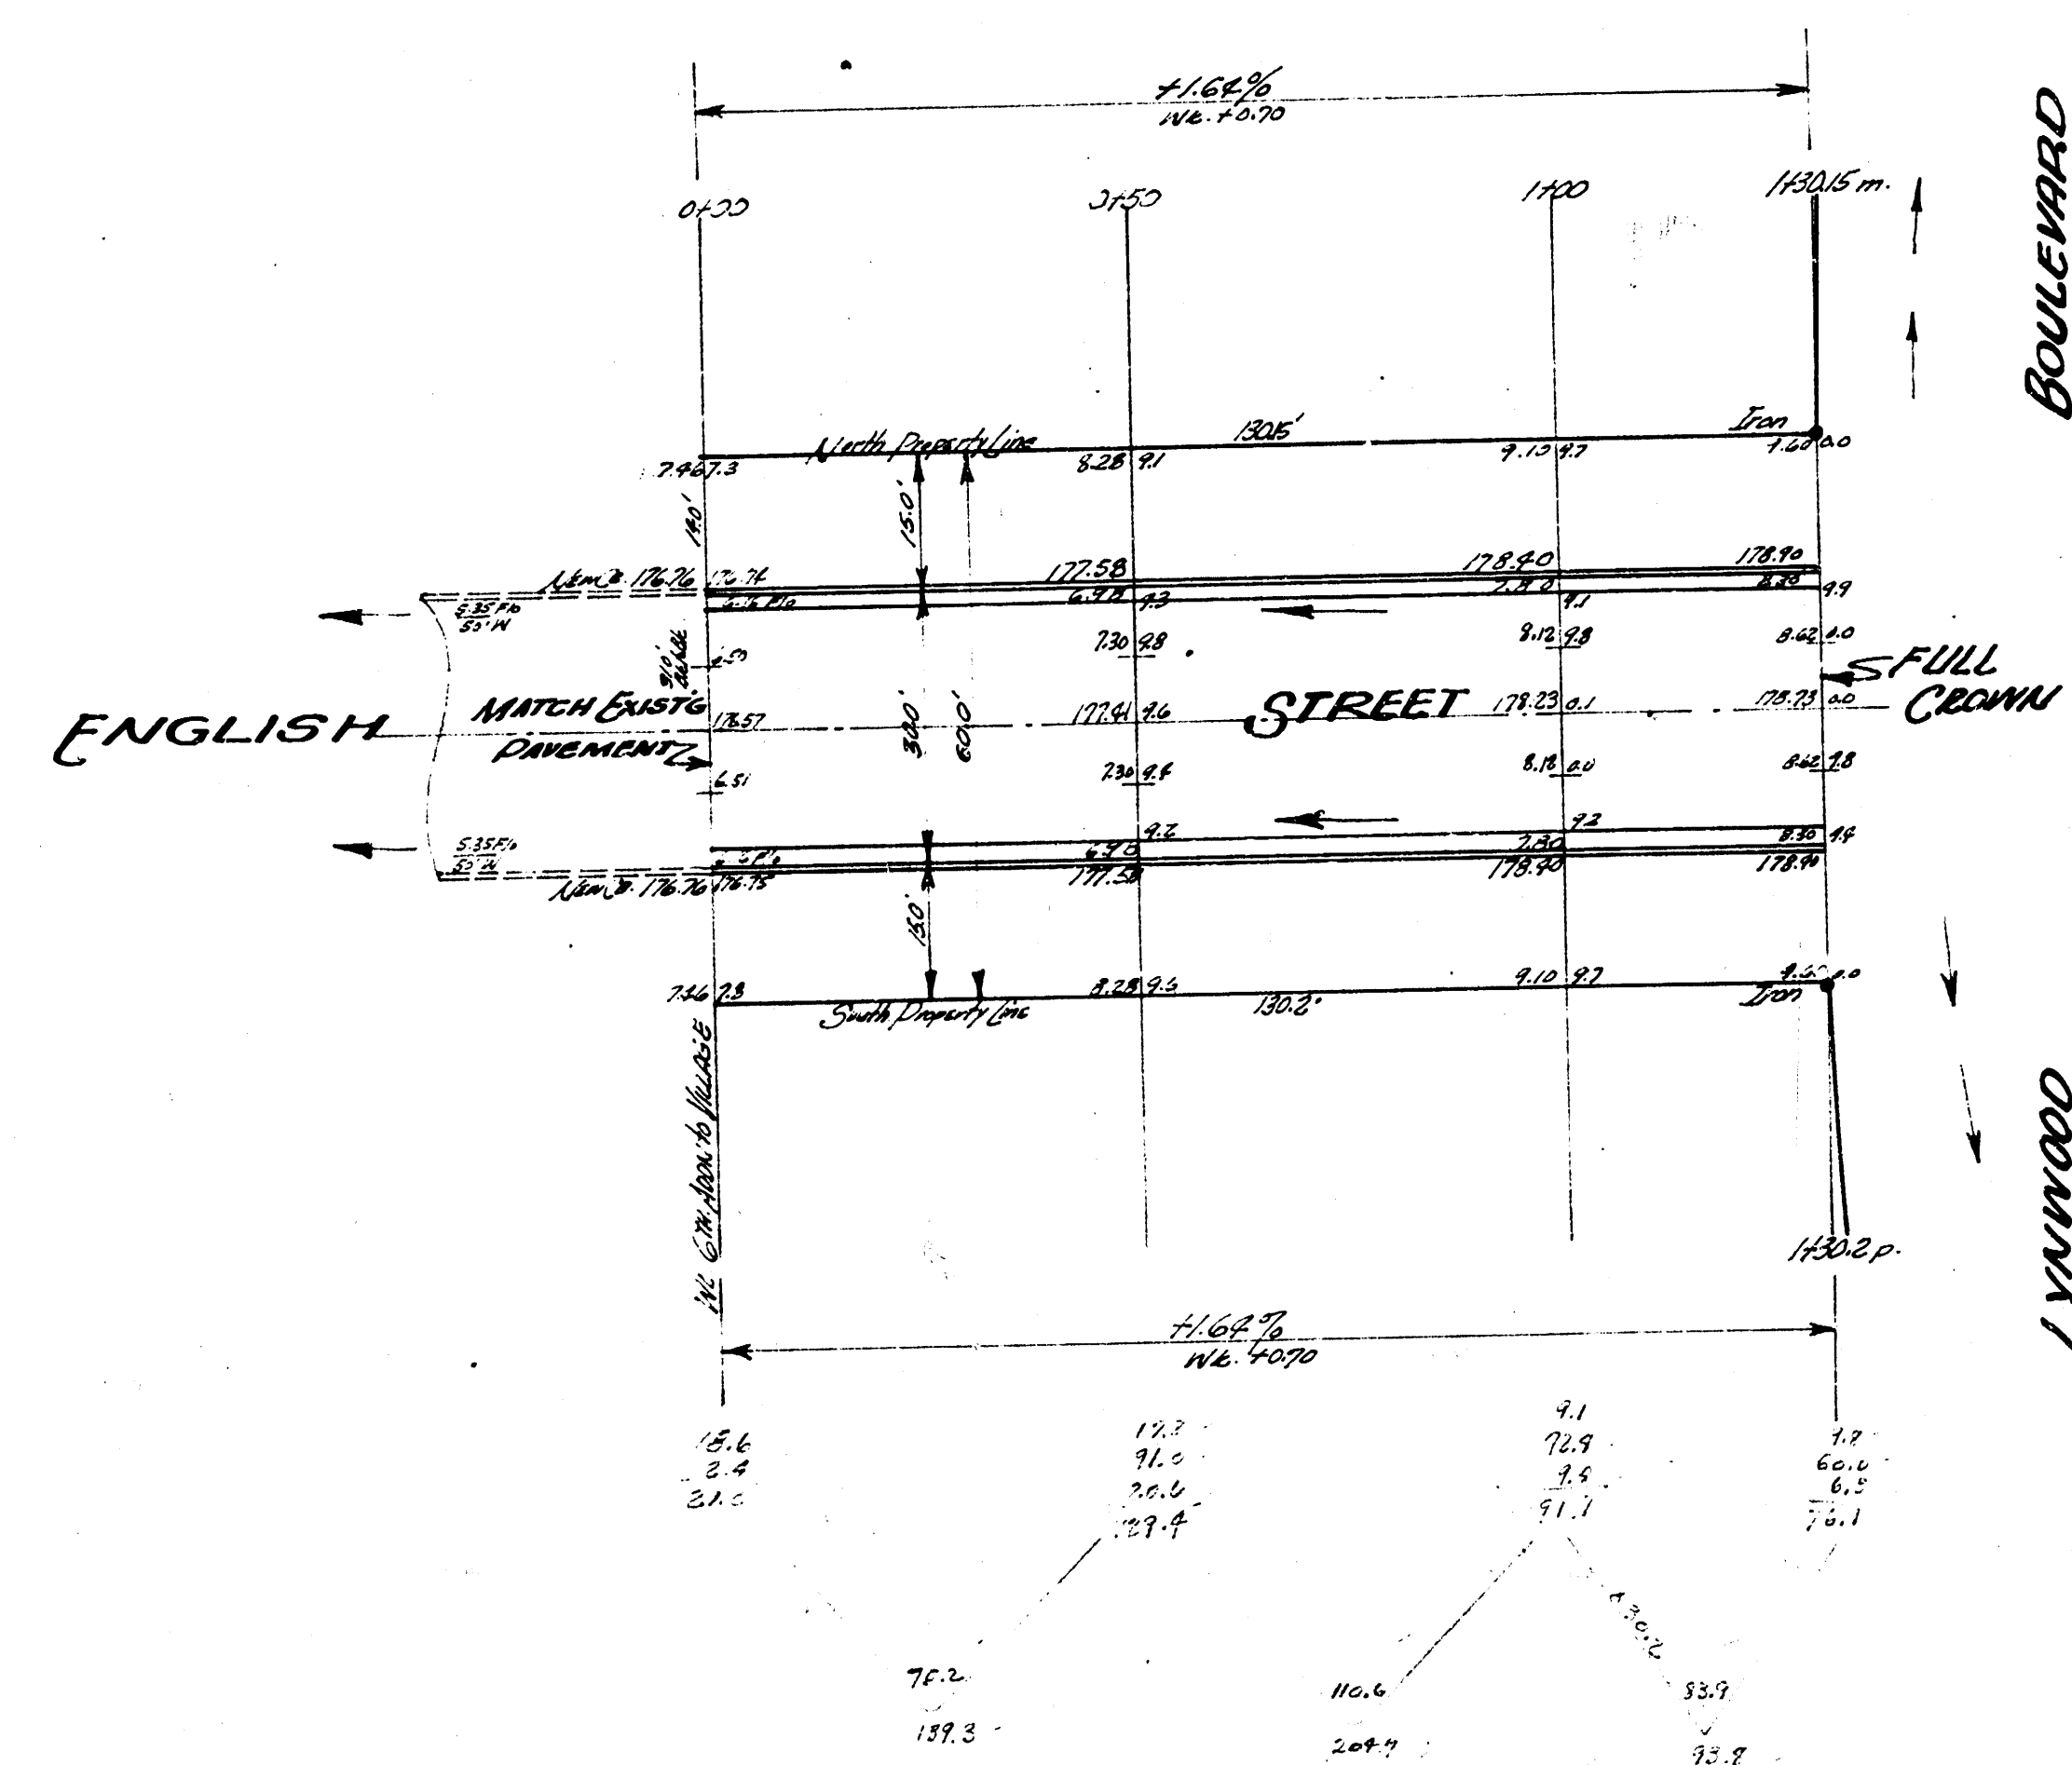

EXCAVATION TOTALS

PROPERTY	CITY
432.8	0
+10% 43.8	
<u>481.6 C.Y.</u>	<u>0 C.Y.</u>

ENGLISH STREET
W. 6TH ADDJ. TO W. LYNNWOOD
TO THE VILLAGE
26-2-30 AC.
CITY OF WICHITA, KANSAS
BE. SMITH CITY ENGINEER
DATE: SEPT. 1968 PROJ. NO. CM-313