


B.M. 9152 E. in Eiche E Curb Green, N.L. Sta. Mark
 B.M. 9847 SW Corner 1st Cond. Stop House 2062 S. Green

Stationing on N.R.

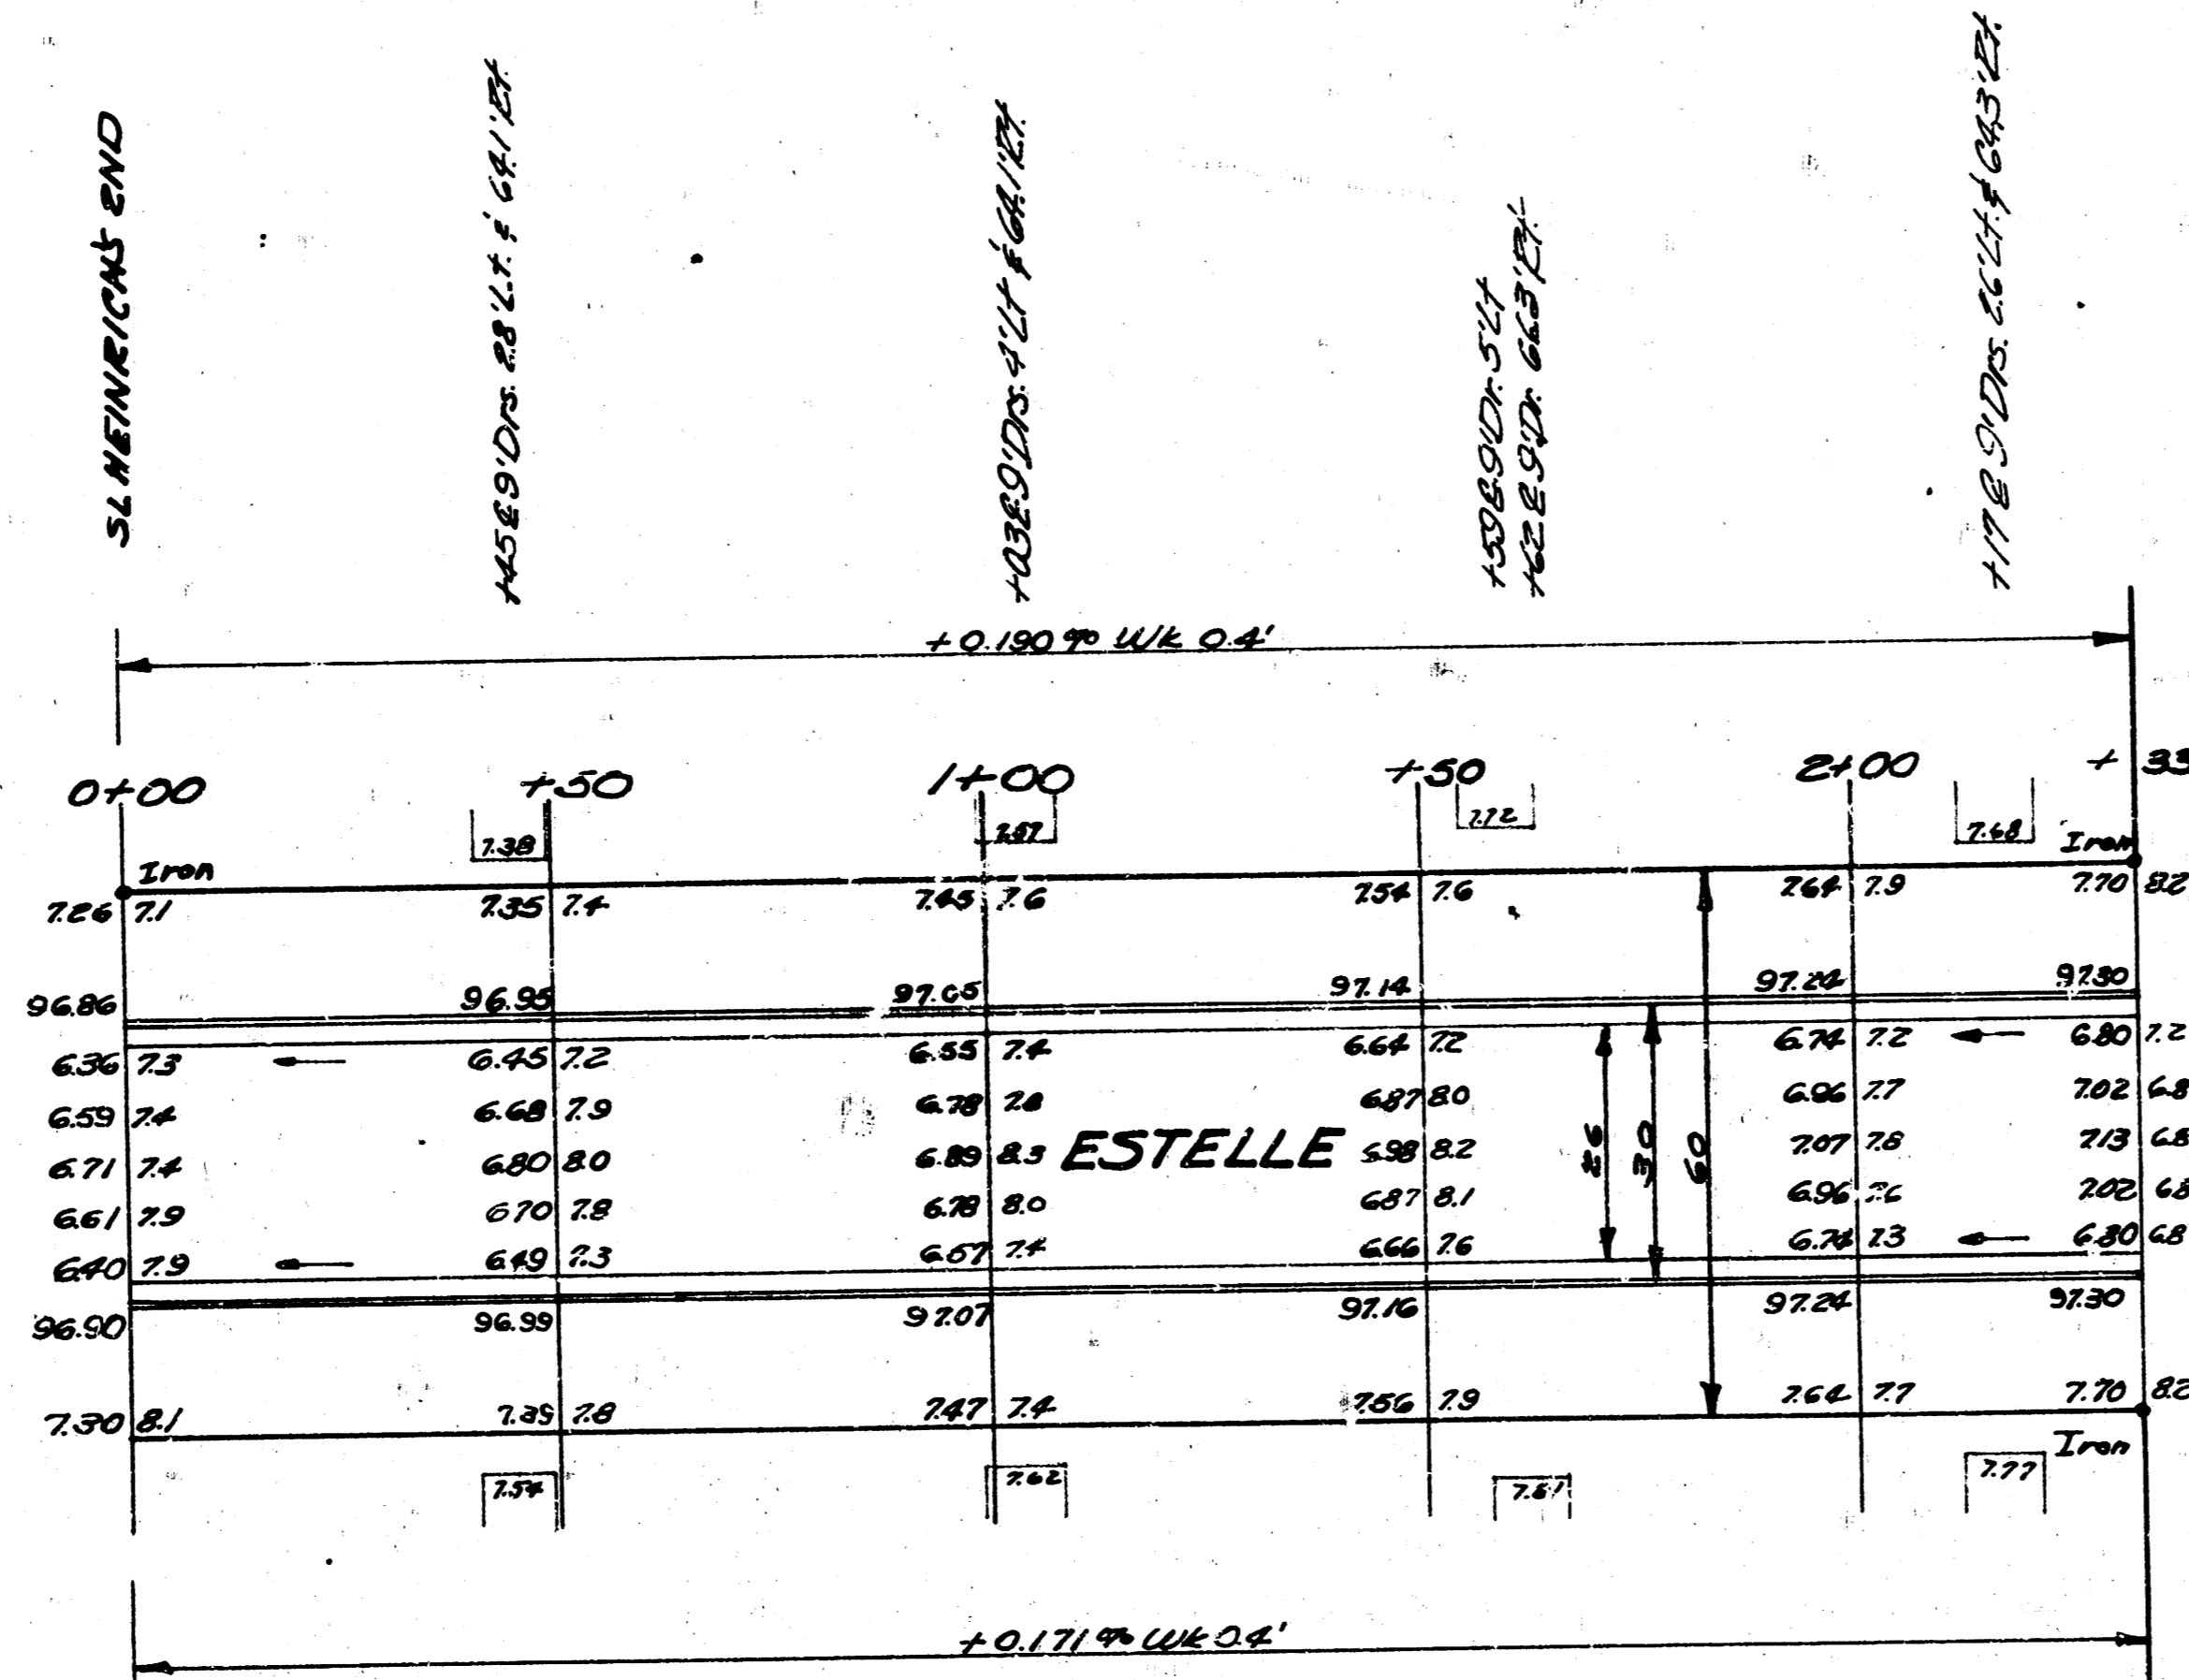

B.E. SMITH
 LICENSED
 CIVIL ENGINEER
 No. 436
 Kansas
 Exp. 12-31-74



ESTELLE
 SL STAFFED TO SL HEINEMAN'S END
 26-2-30 A.C.
 CITY OF WICHITA
 BESMITH CITY ENGINEER
 Aug 1953 Proj. No. C15-74