


Alley W. of Market
St. Central → 350' South


Cross-section of alley

Scale: $\frac{1}{2}" = 1'-0"$

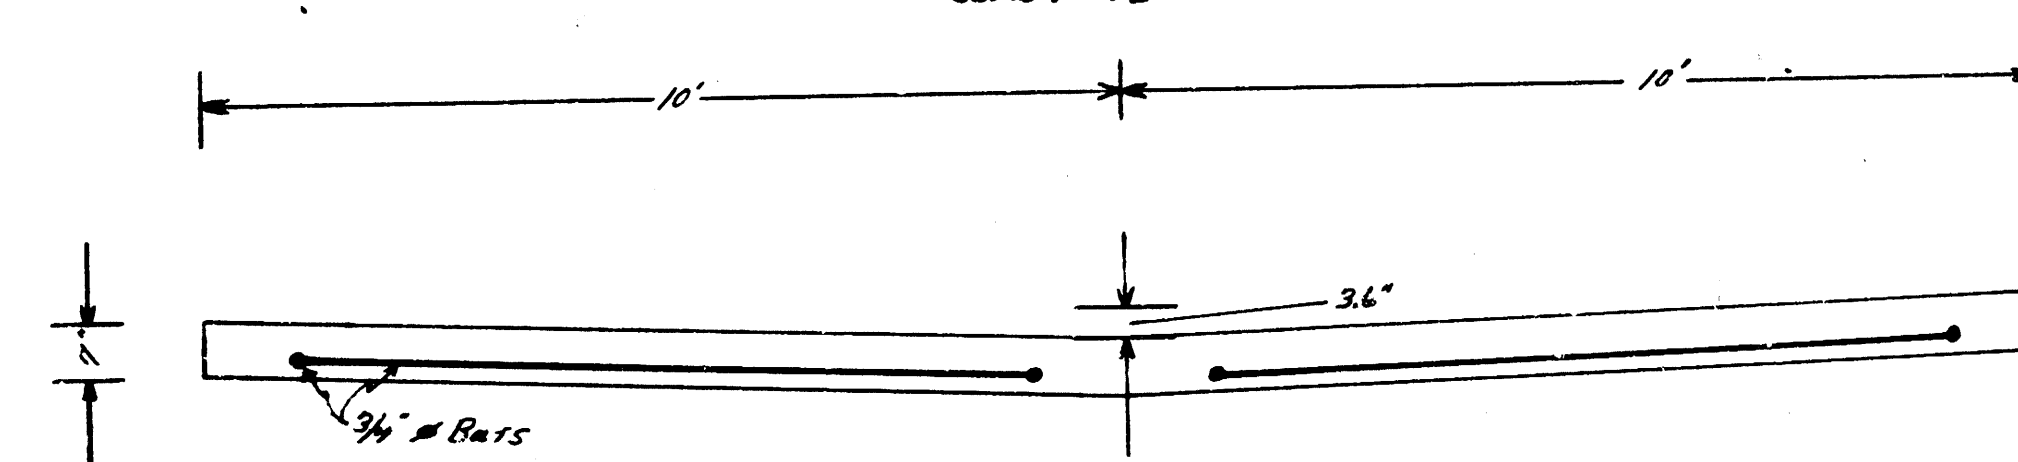

Plan view showing steel for 1/2 of alley

Scale: $\frac{1}{2}" = 1'-0"$

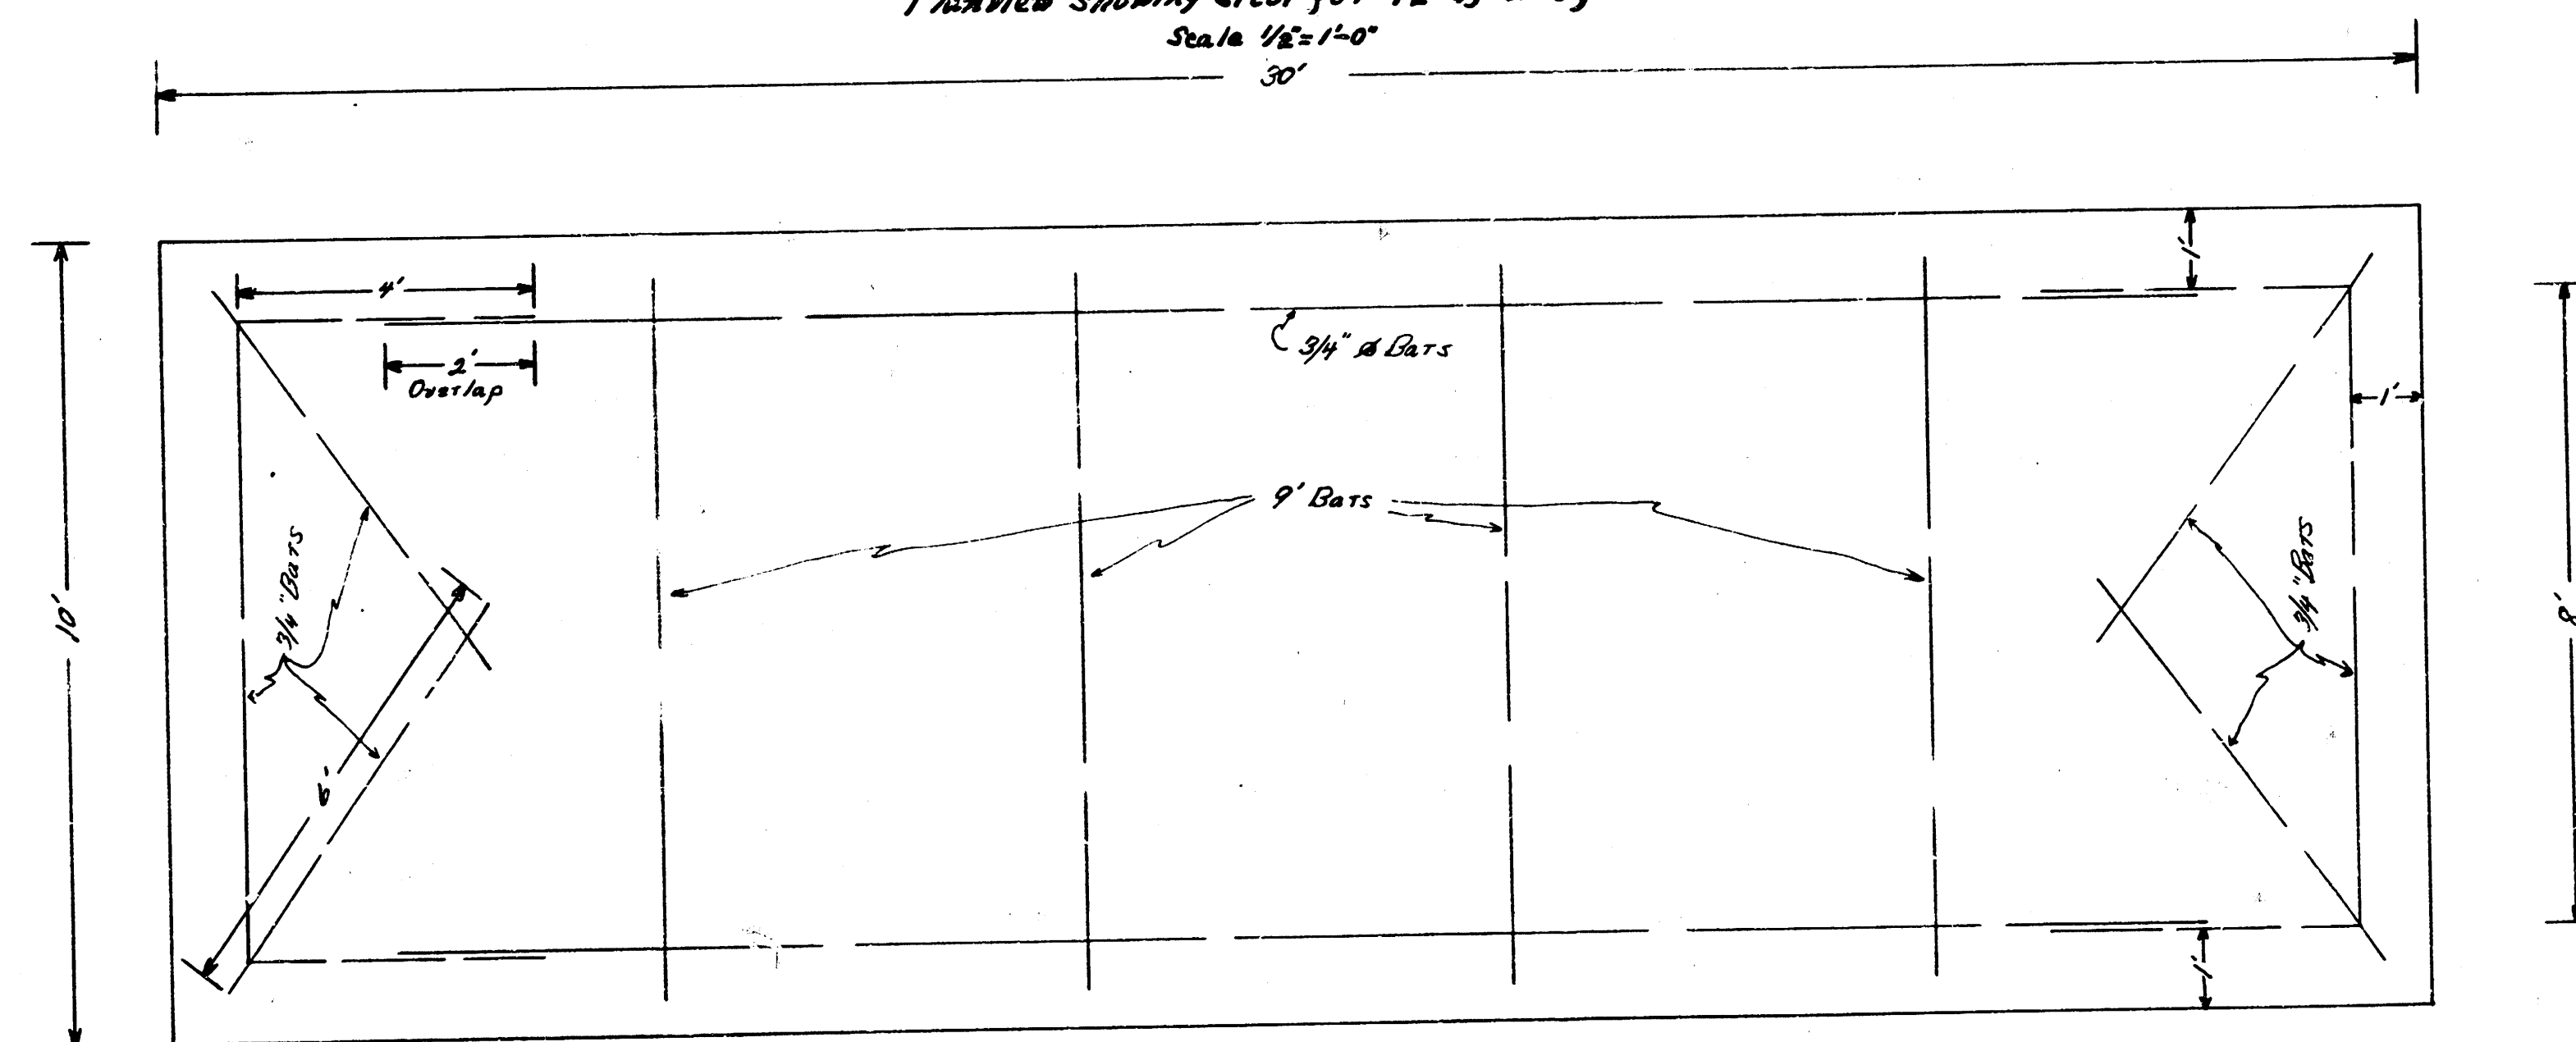

Note: Alley to be paved in two, ten foot sections.

[illegible]

Alley bet. Main & Market, Central South 350'
20' Conc.
BM Elev. 112.14 Thim. No Side Central E. of Market.

