
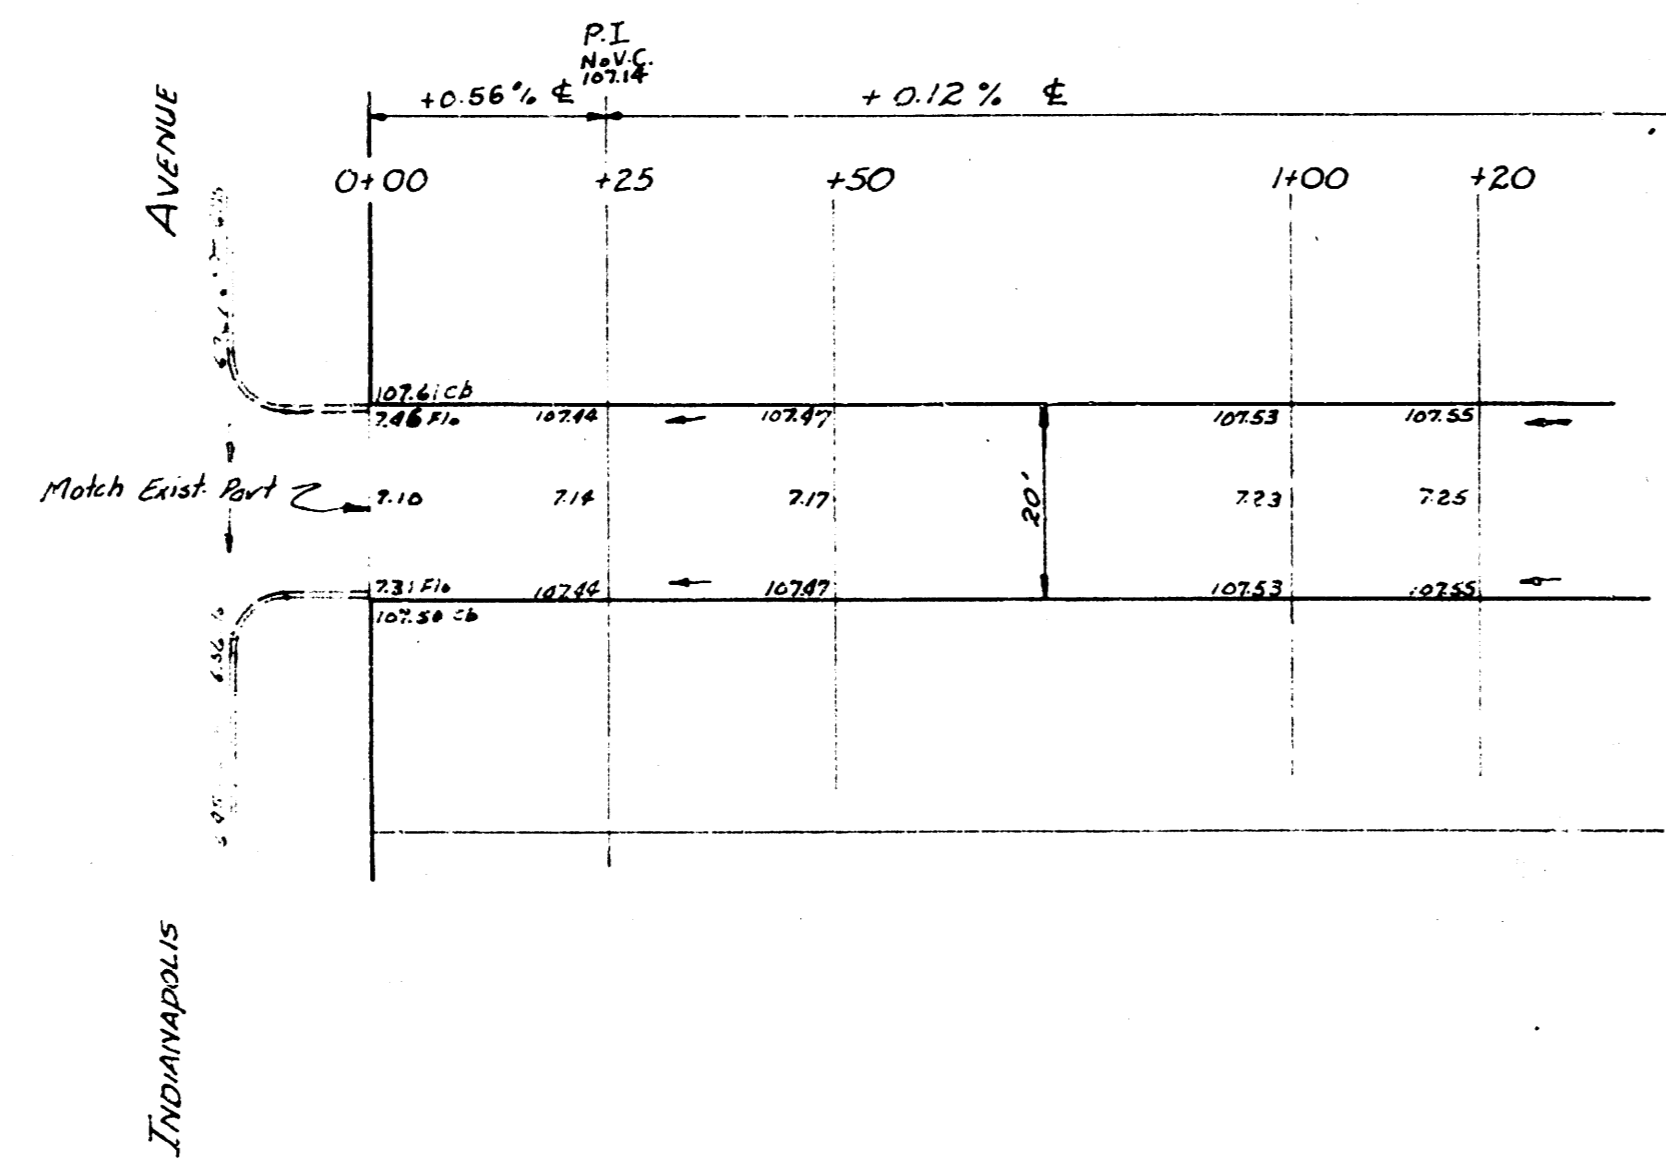


BM 10971 RR spike S.E. side W. Trans. Rte. 100' W of Mosley - S.S. Orme.

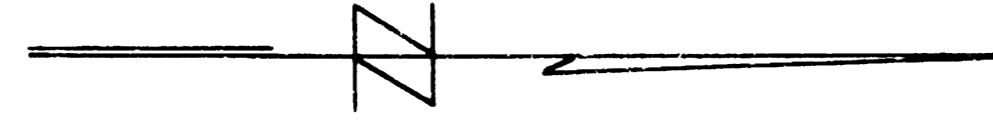

Street

ALLEY - bet MEAD & MOSLEY
N. Indianapolis to 120' North
20' Conc.
CITY OF WICHITA, KANSAS
B. E. SMITH CITY ENGINEER
Oct. 1957 PRIVATE JOB