


11-16
Revision
11-16

B.M. 15119 "G" in Globe W. Ch. Erie S. of S.L. 12th St.
B.M. 15461 Iron in Thimble at 12th & Chautauque.

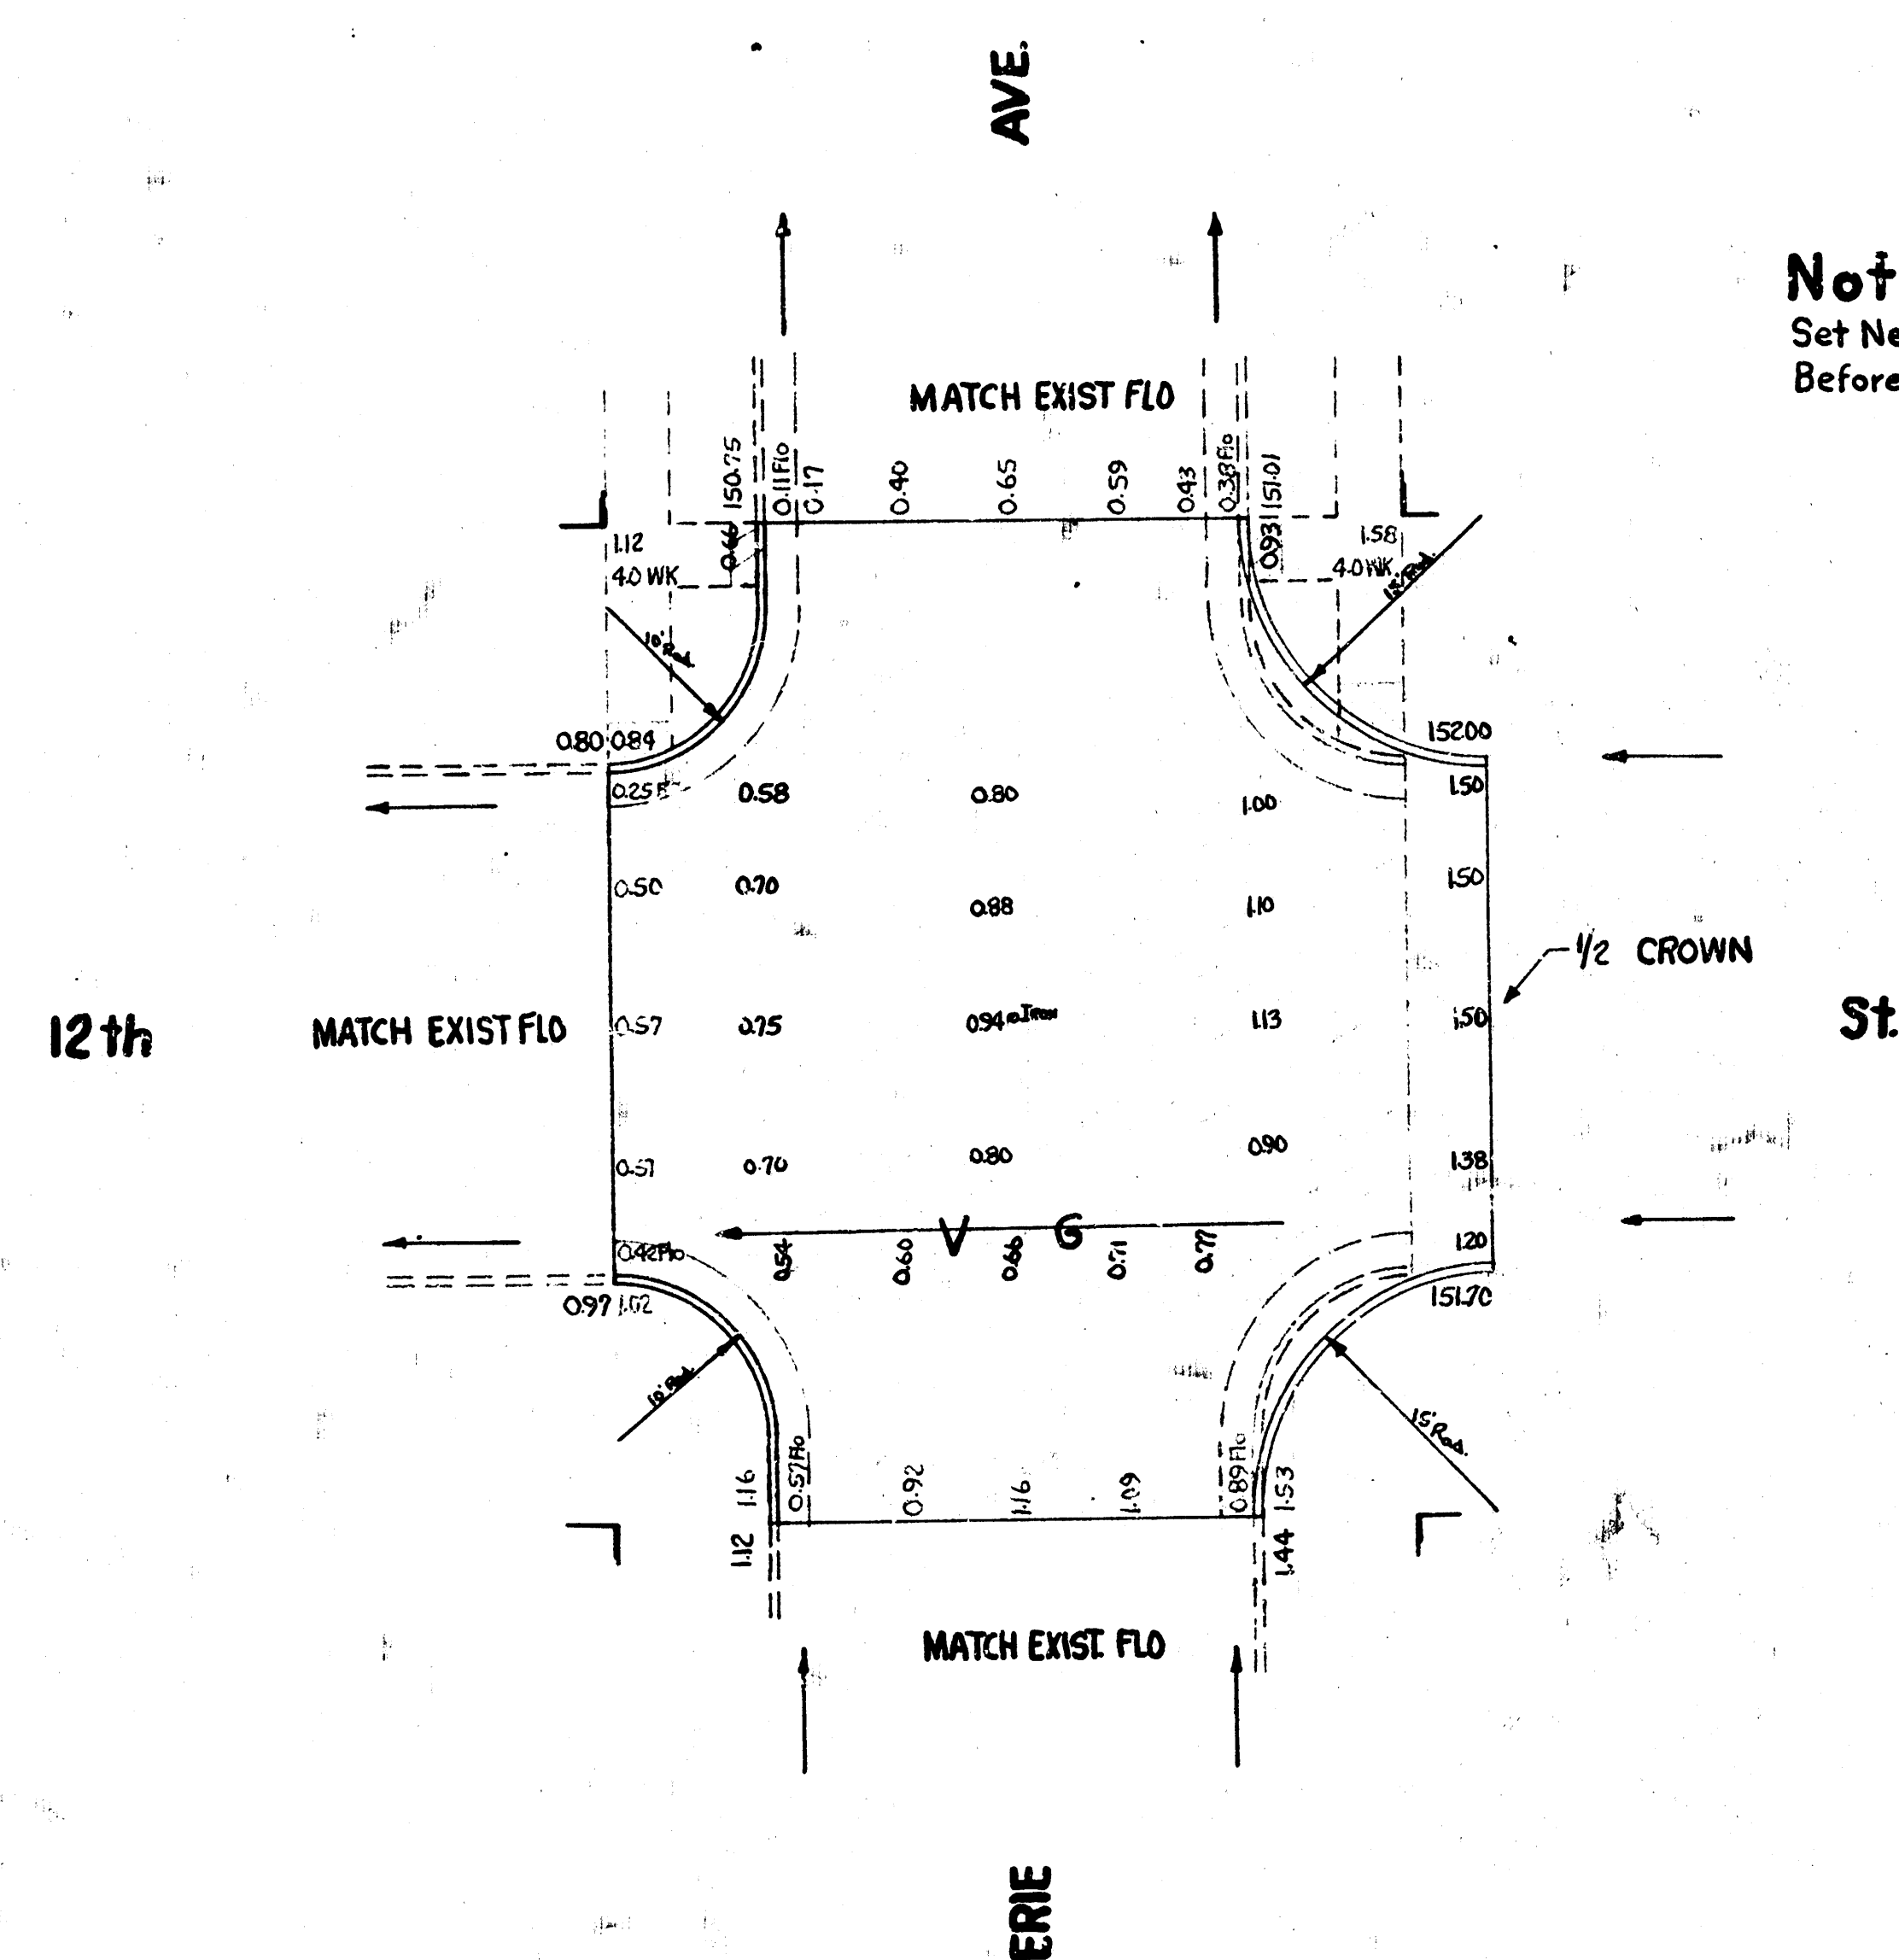

Note To Field Engineer
Set New Ties To Iron
Before Construction.

Note To Contractor
Remove Existing Asphaltic Concrete Pavement And
2.5' Curb And Gutter As Indicated On Plan.
Replace With CONCRETE PAVEMENT And Integral Cb.



INTERSECTION

12th & Erie

6" Conc. & Integral Cb.

CITY OF WICHITA, KANSAS

B.E. SMITH
JULY 1955

CITY ENGINEER
Proj. No. C15-55

1 15 1 18