



BM. S. 10420. 118.339 S.E. 1/4 15TH & MERIDIAN
 BASE LINE 6" SO. of SL ALLEY or 246" SO. SL 15TH ST.

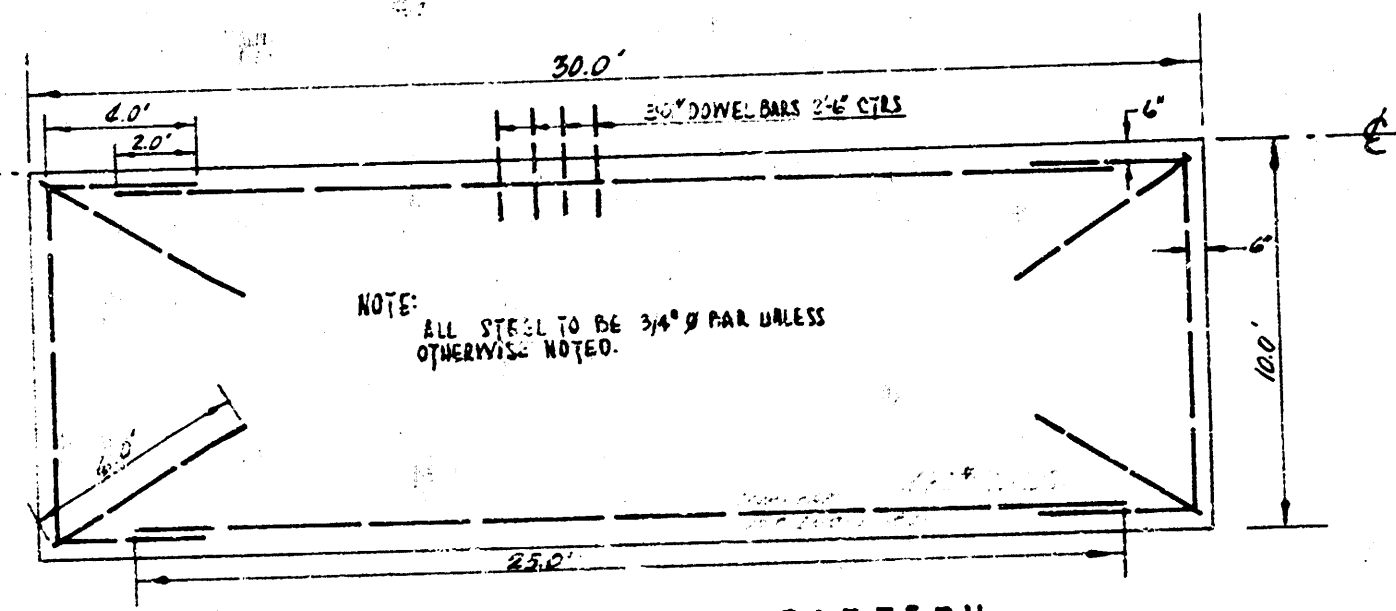


SCALE 1" = 200'

NOTES:
 This plan is to be used under the supervision of the engineer who has prepared it and is not to be used for any other purpose without his written consent.
 The engineer is not responsible for the accuracy of the data furnished by the owner or for the results of the construction.

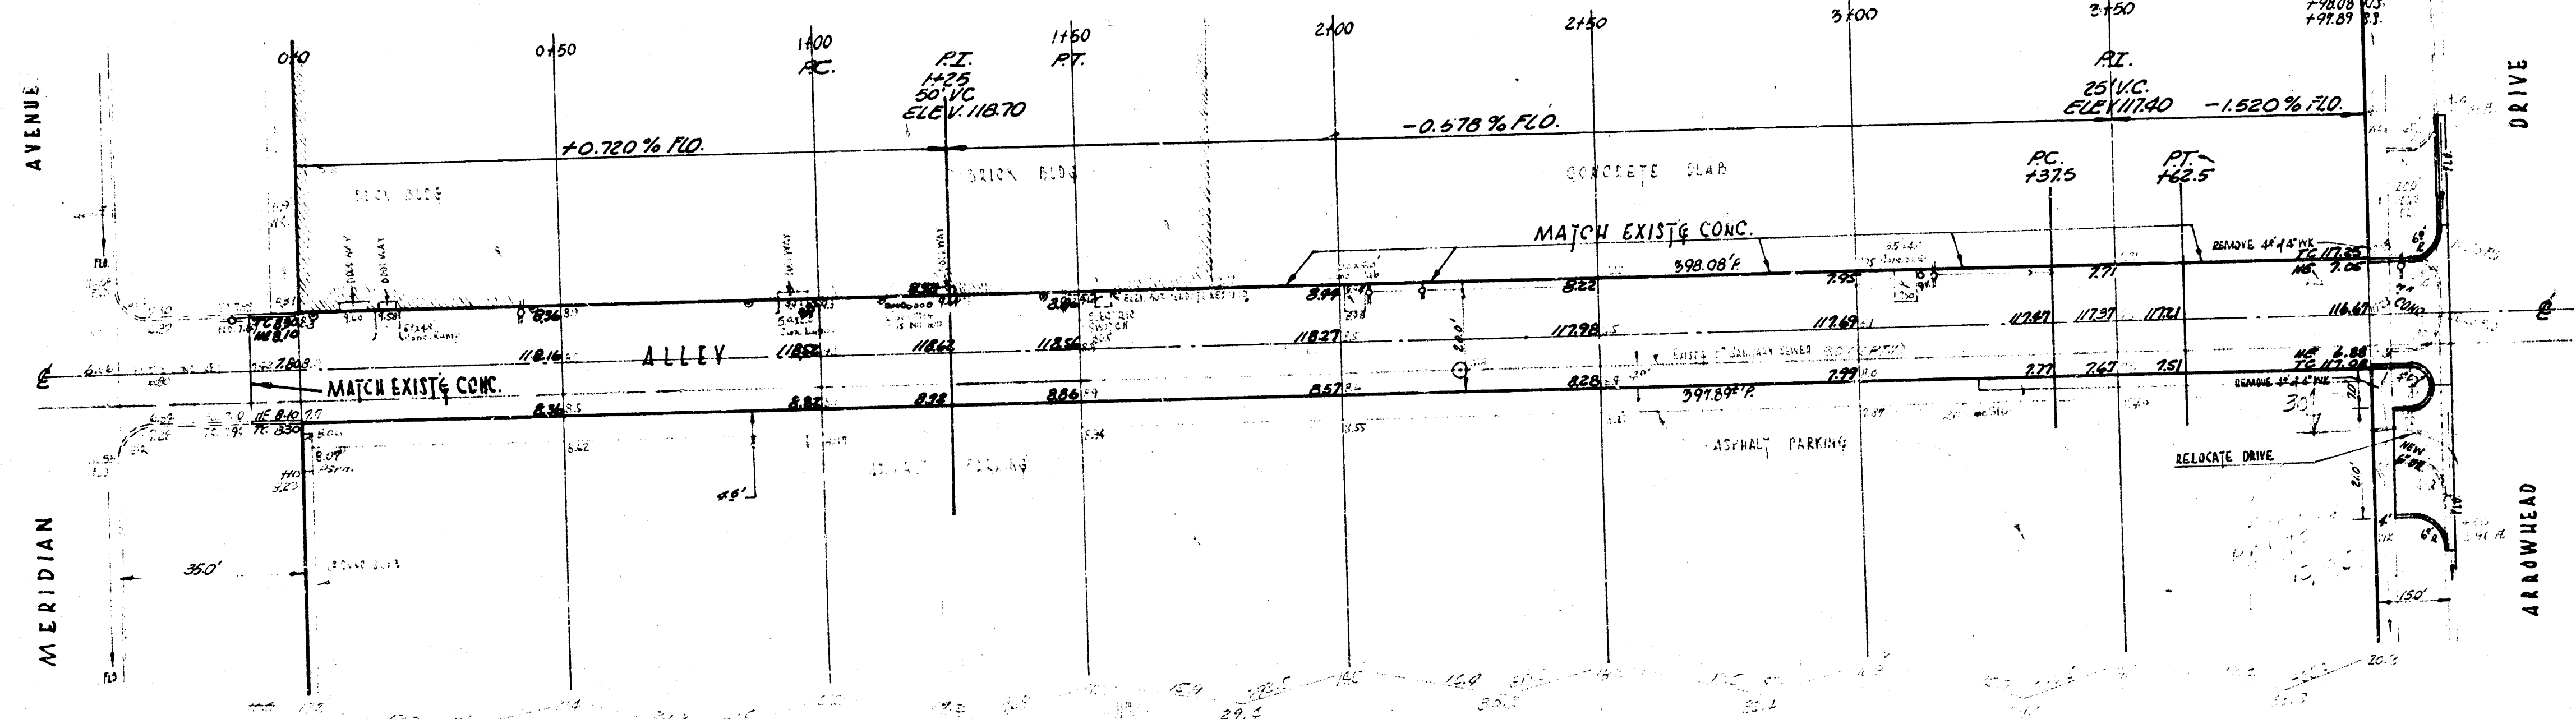

TYPICAL STEEL PATTERN
 NO SCALE

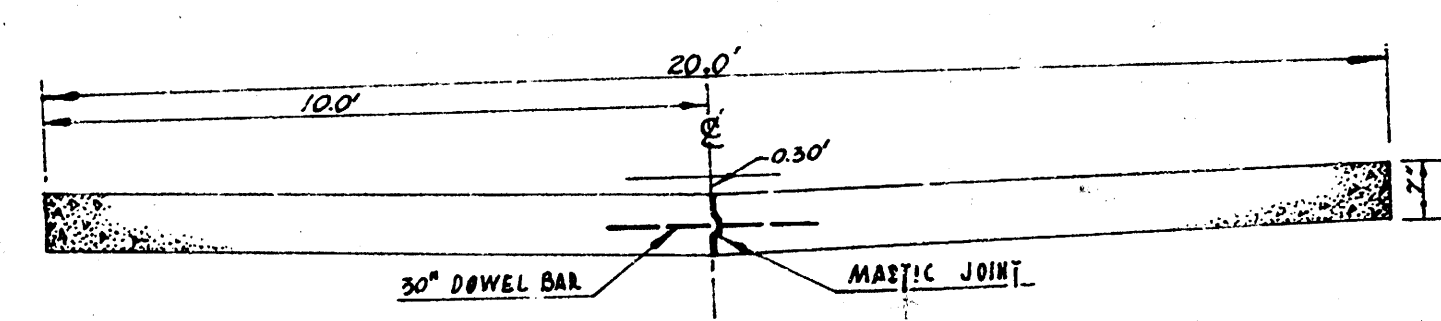

TYPICAL SECTION
 NO SCALE



LIST OF QUANTITIES			
748.7	SQ. YDS.	1" CONC. PAVEMENT	
199.1	30 FT.	SEF. GUTTER	
245.9	CU. YDS.	EXCAVATION	
58.7	LINE FT.	SEP. CS.	
15.7	LINE FT.	SEP. CS.	
200.0	LINE FT.	COMP. CB. & GTR.	
105.0	30 FT.	6" DRIVE	
138.0	30 FT.	DRIVE & WALK DEM.	
170	LINE FT.	C. S. CB. & GTR. DEM.	
440	LB.	BL. STEEL	
520.0	LB.	DOWEL STEEL	
400.0	LINE FT.	MASTIC JOINT	

ALLEY SOUTH OF THIRTEENTH STREET
 EL. MERIDIAN AVE - WL. ARROWHEAD DR.
 7" CONC. - 20' WIDE
 CITY OF WICHITA, KANSAS
 B.E. SMITH CITY ENGINEER
 NOV. 1951 PRIVATE PROJECT