
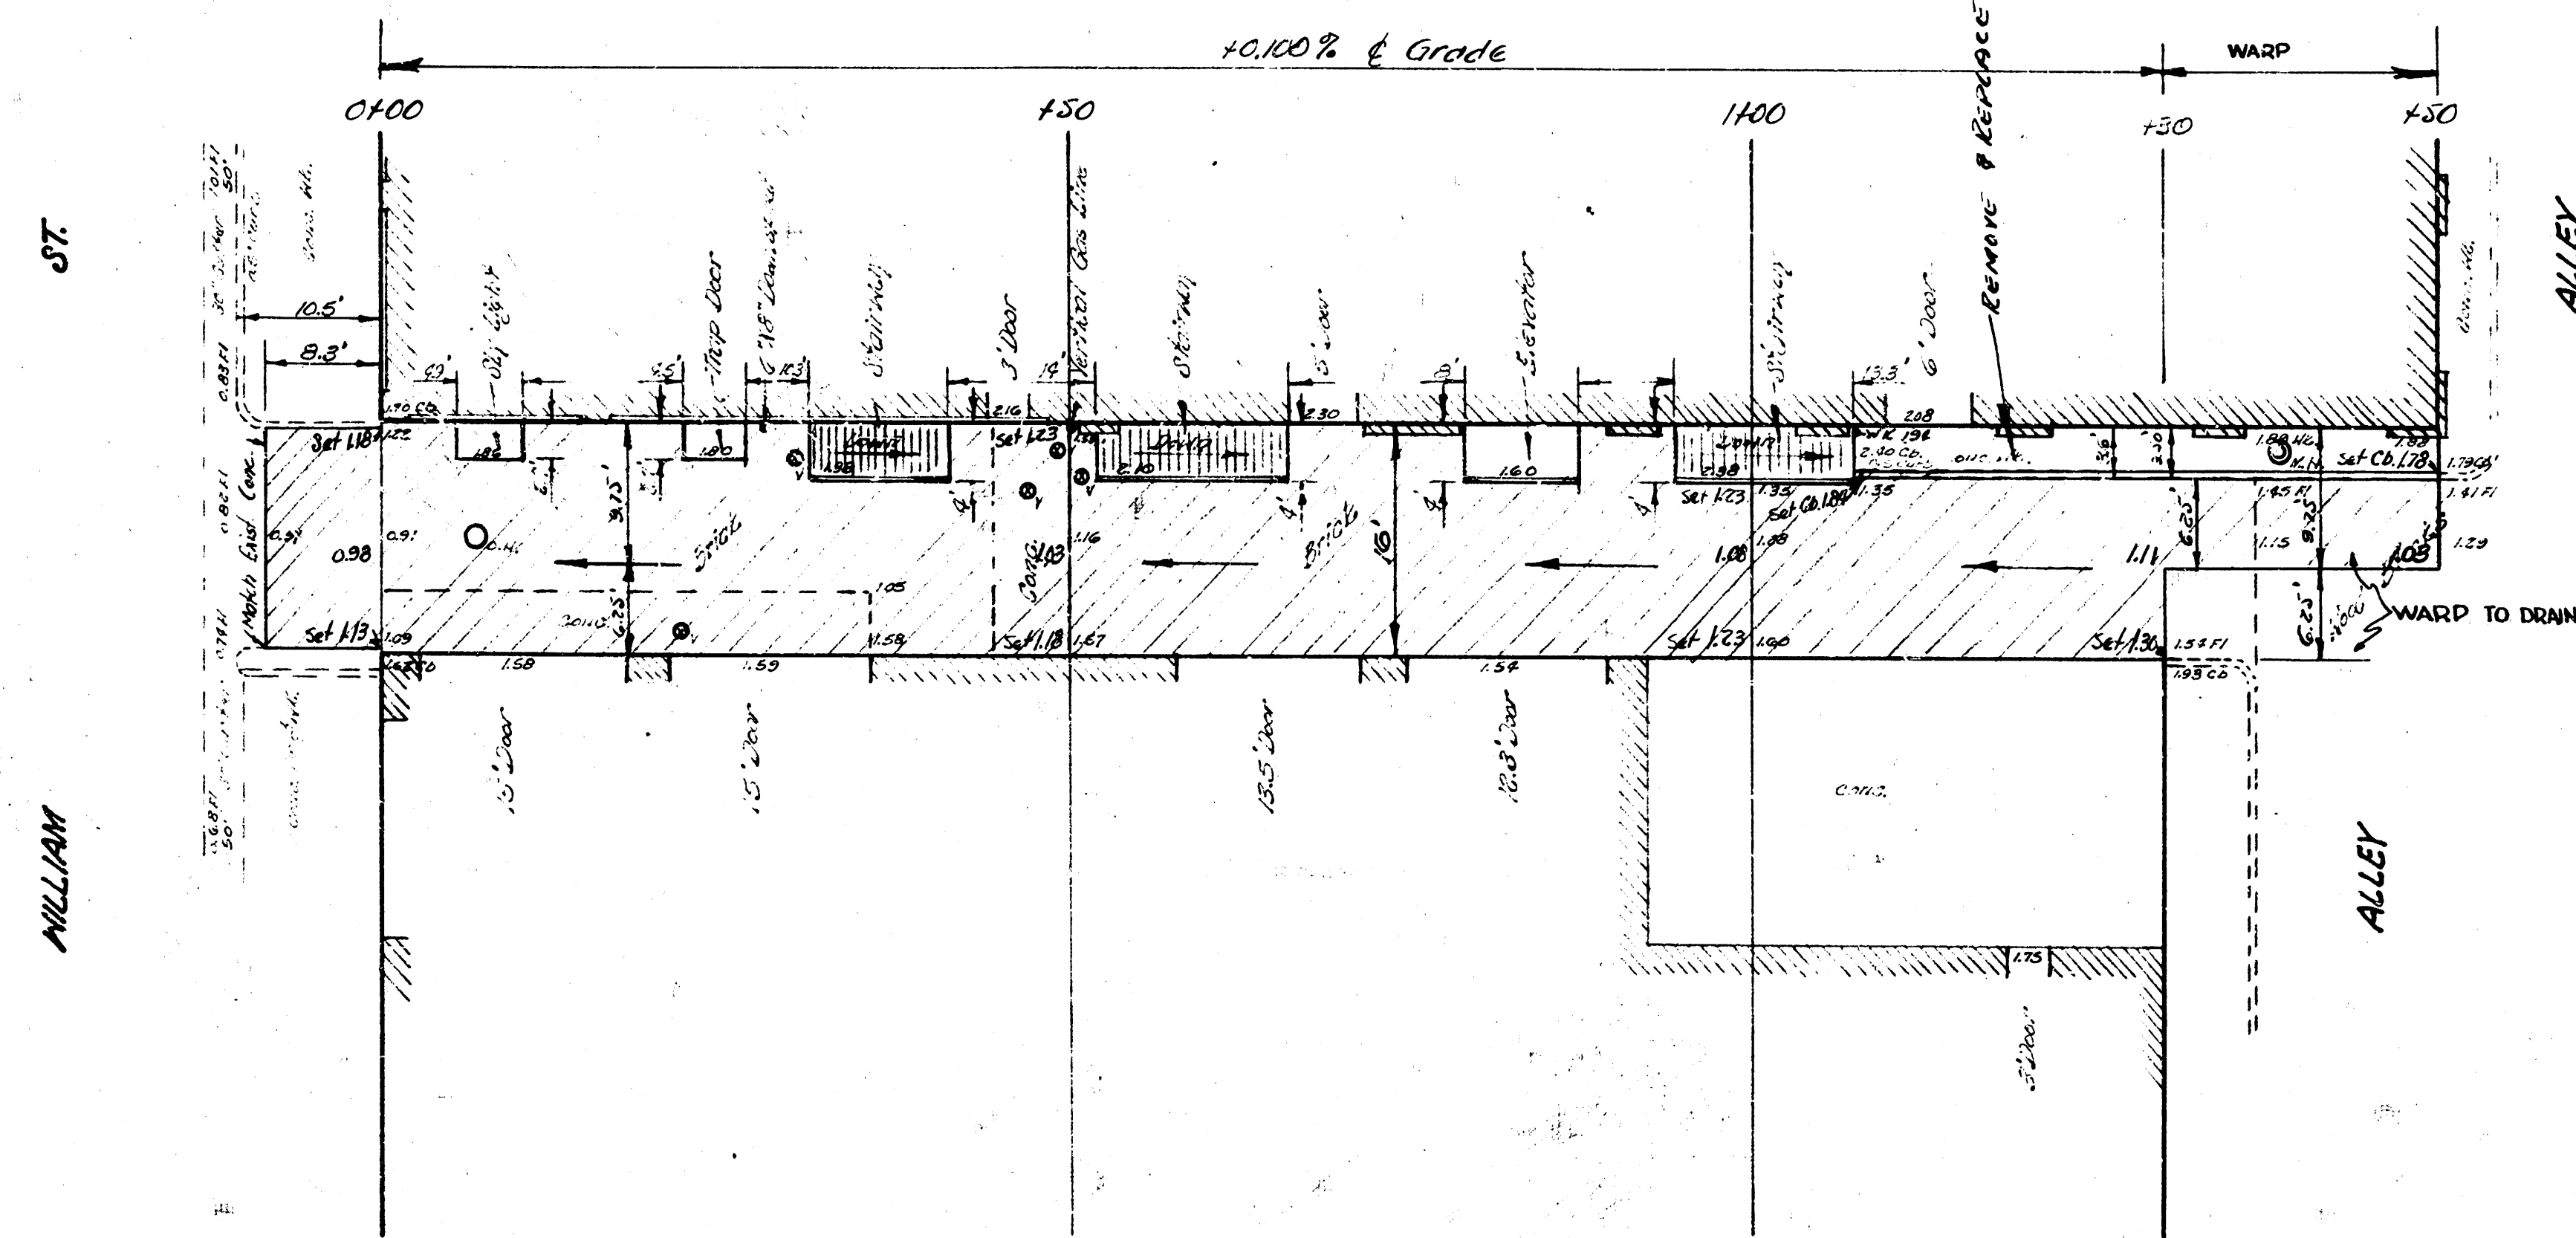


B.M. 11174 N.E. cor. Blvd. S.H. cor. Market & Douglas.
 B.M. 11175 X on c. of Ridge Road, N.E. cor. Alley S. of Douglas, E.L. Alley E. of Main

Note to Contractor:

Contractor shall be responsible for any sidewalk or curb removed unless specifically marked for removal by the engineer in charge

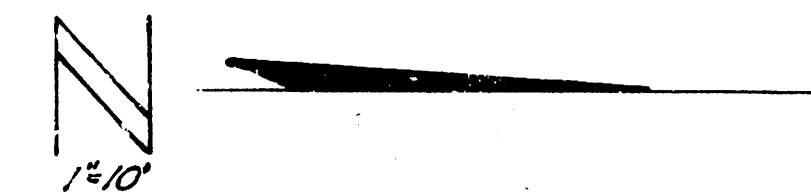

Survey Made By
 E. M. Smith
 Checked



ALLEY EAST OF MAIN
 N.E. WILLIAM ST. TO S.E. ALLEY S. OF DOUGLAS •
 16'-8" CONC.

CITY OF WICHITA, KAN.

B.E. SMITH
 SEP 1954

CITY ENGINEER
 PROJ. NO. C14210