



Survey 10/25/56, M. L. ZITTY
 10/25/56, M. L. ZITTY
 10/25/56, M. L. ZITTY

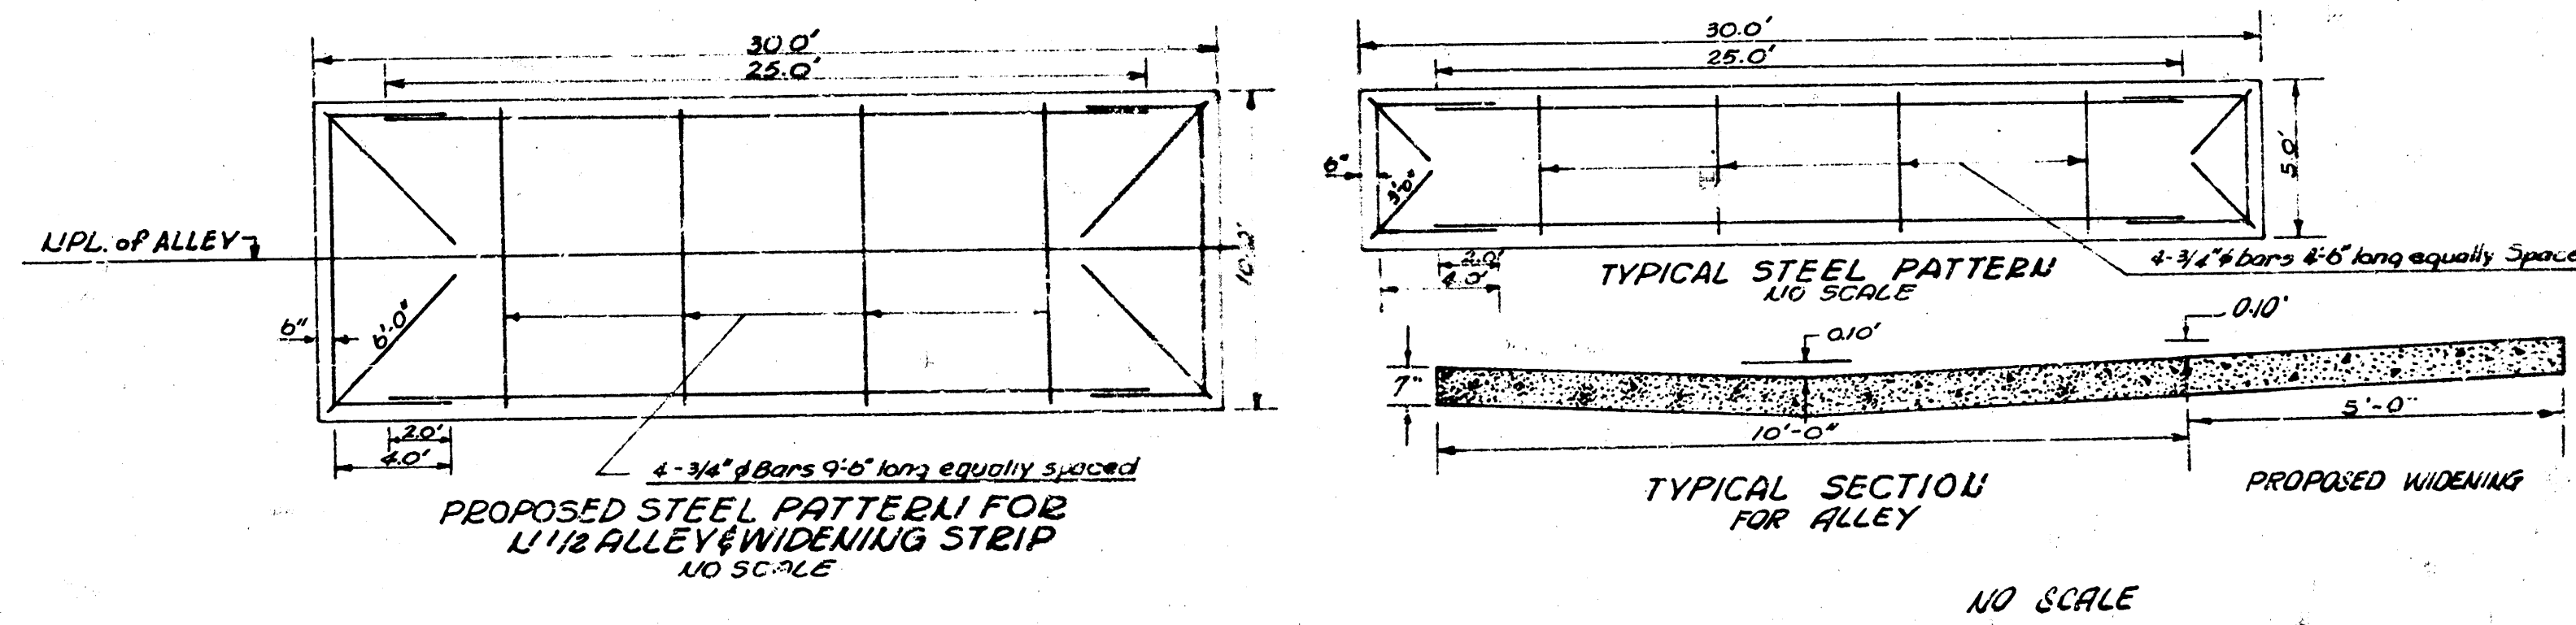

NOTE: Contractor to contact City Engineering Dept. for stakes and inspection before starting construction.

B.M. STAIRS SE. COR. PAWJEE & GLEN ELEV. 101.942

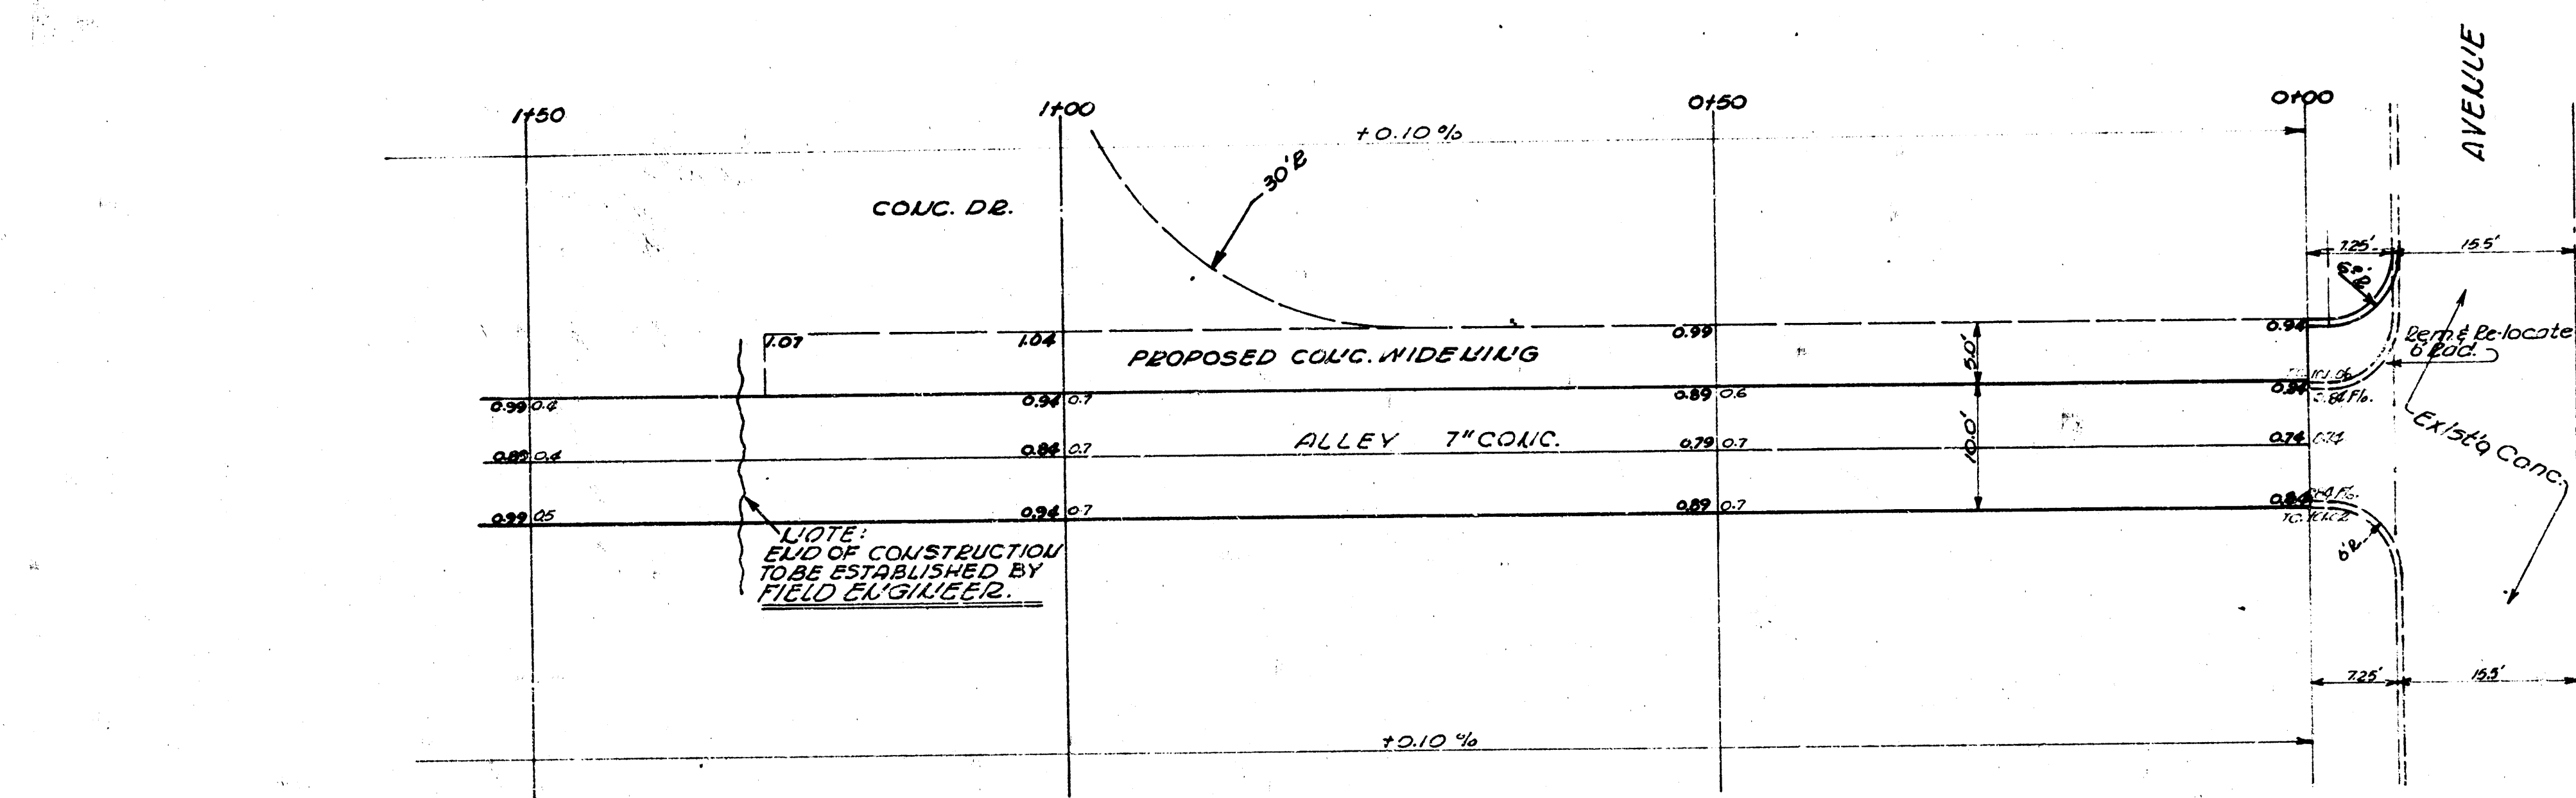

1. THE CITY ENGINEER HAS REVIEWED THE PLANS AND SPECIFICATIONS AND HAS APPROVED THEM FOR THE CITY OF WICHITA, KANSAS.



ALLEY SO. PAWJEE W. of GLEN
 PRIVATE CONSTRUCTION
 7" CONC.
 CITY OF WICHITA, KANSAS
 B.E. SMITH CITY ENGINEER
 March 1956 PROJ. NO. Private Job