
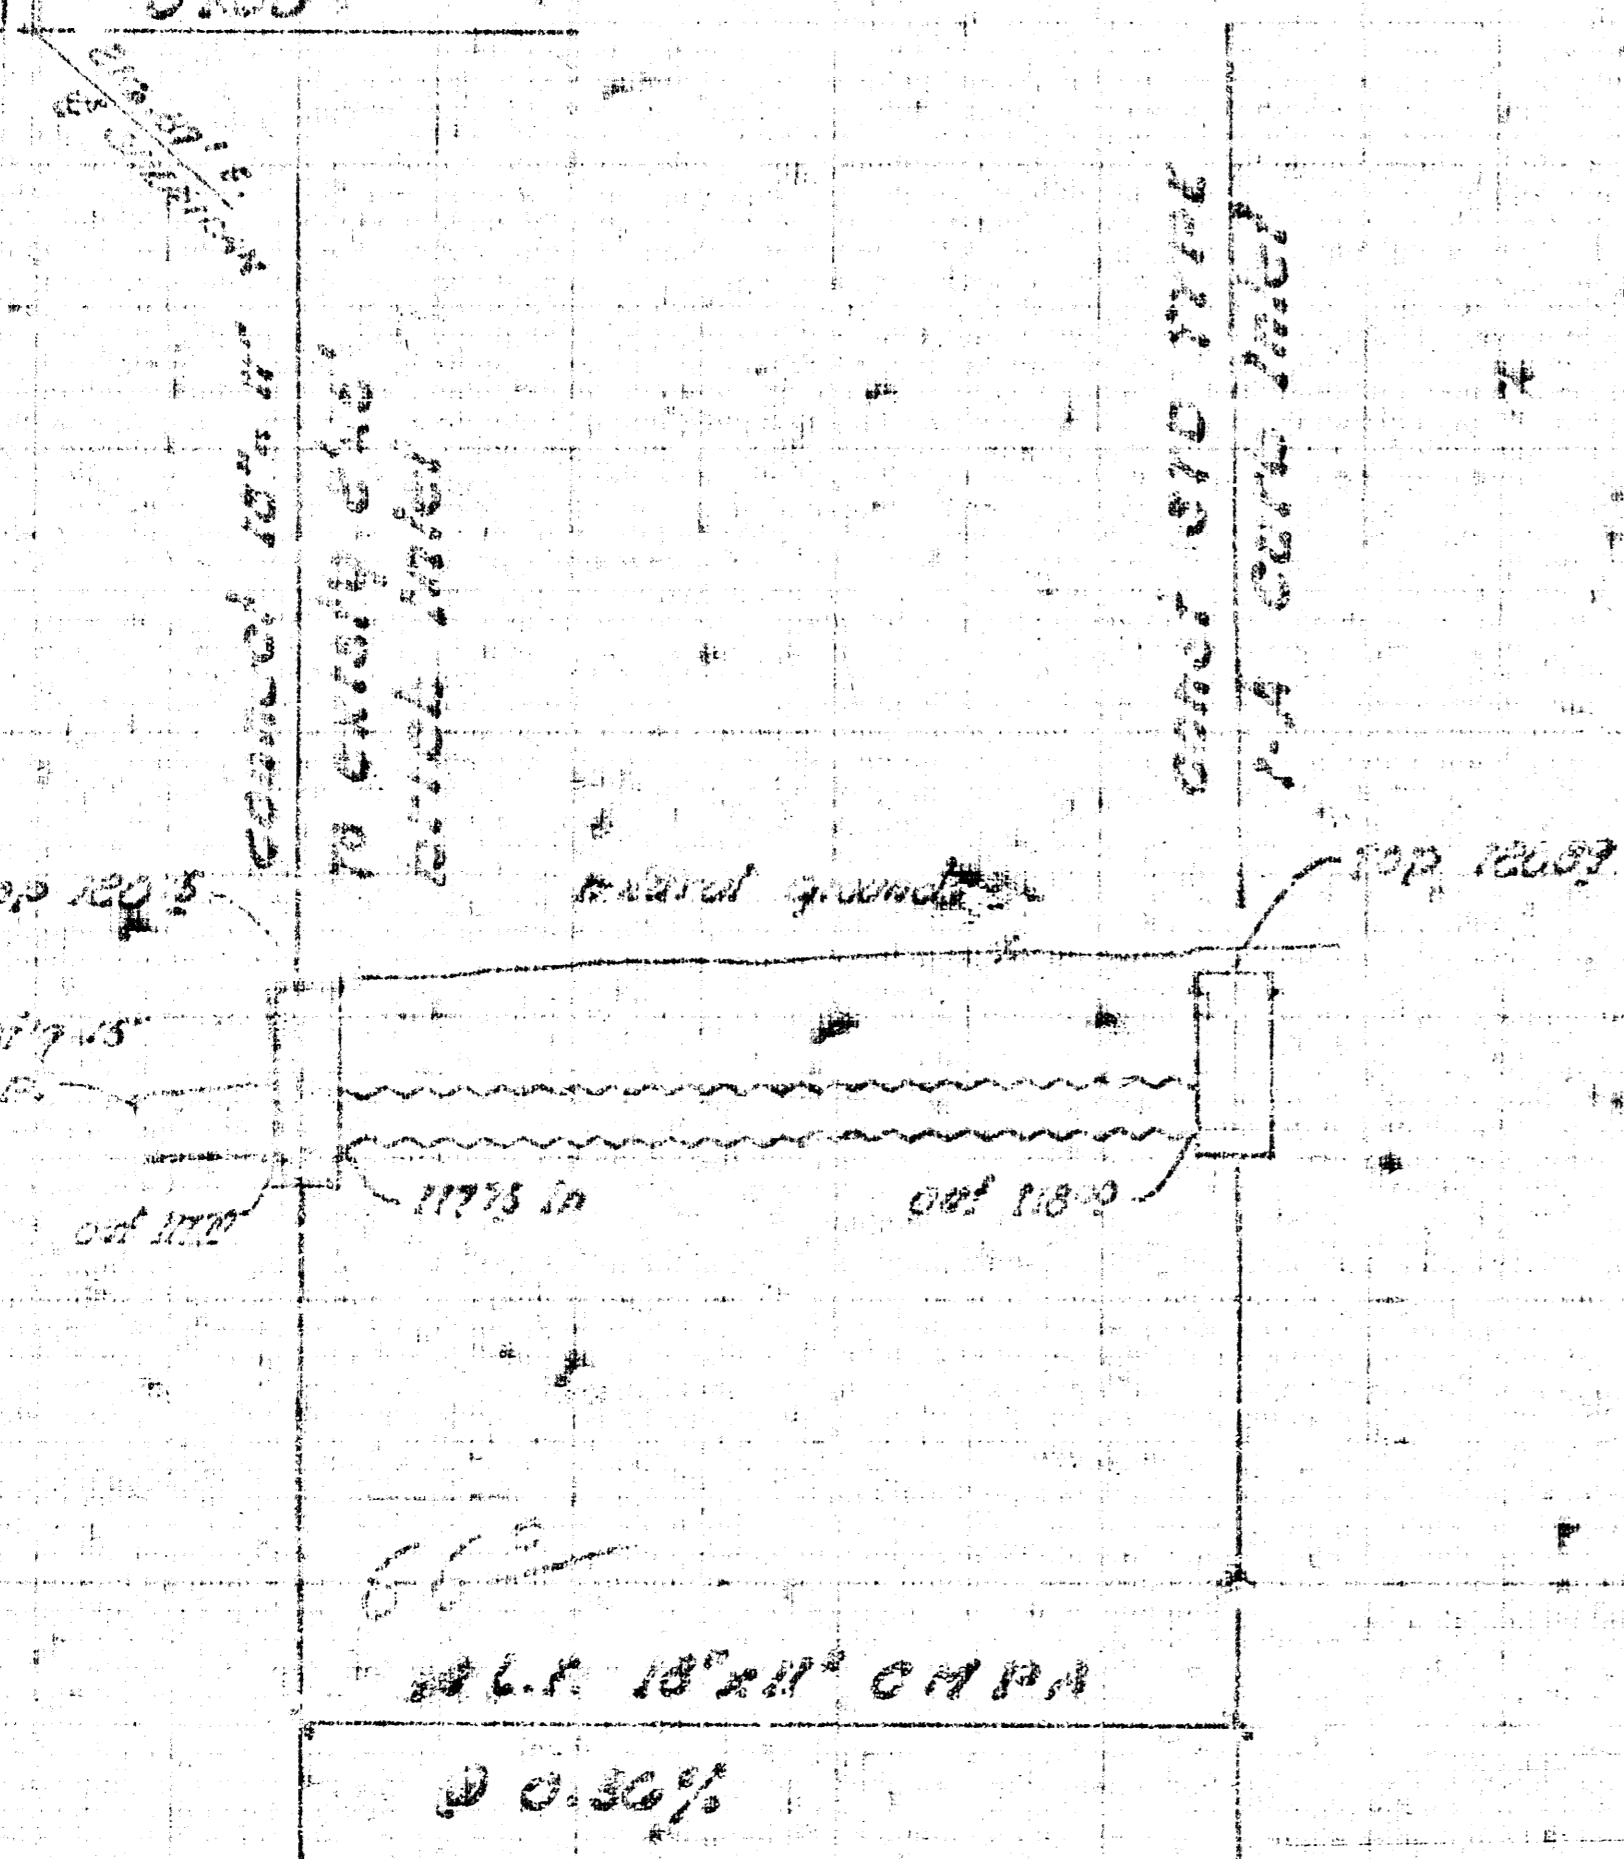


SHERIDAN

EXISTING M.M.
16 3/4" 105.10
18 1/2" 116.175
E.P.M. 105.14

CENTRAL AVE

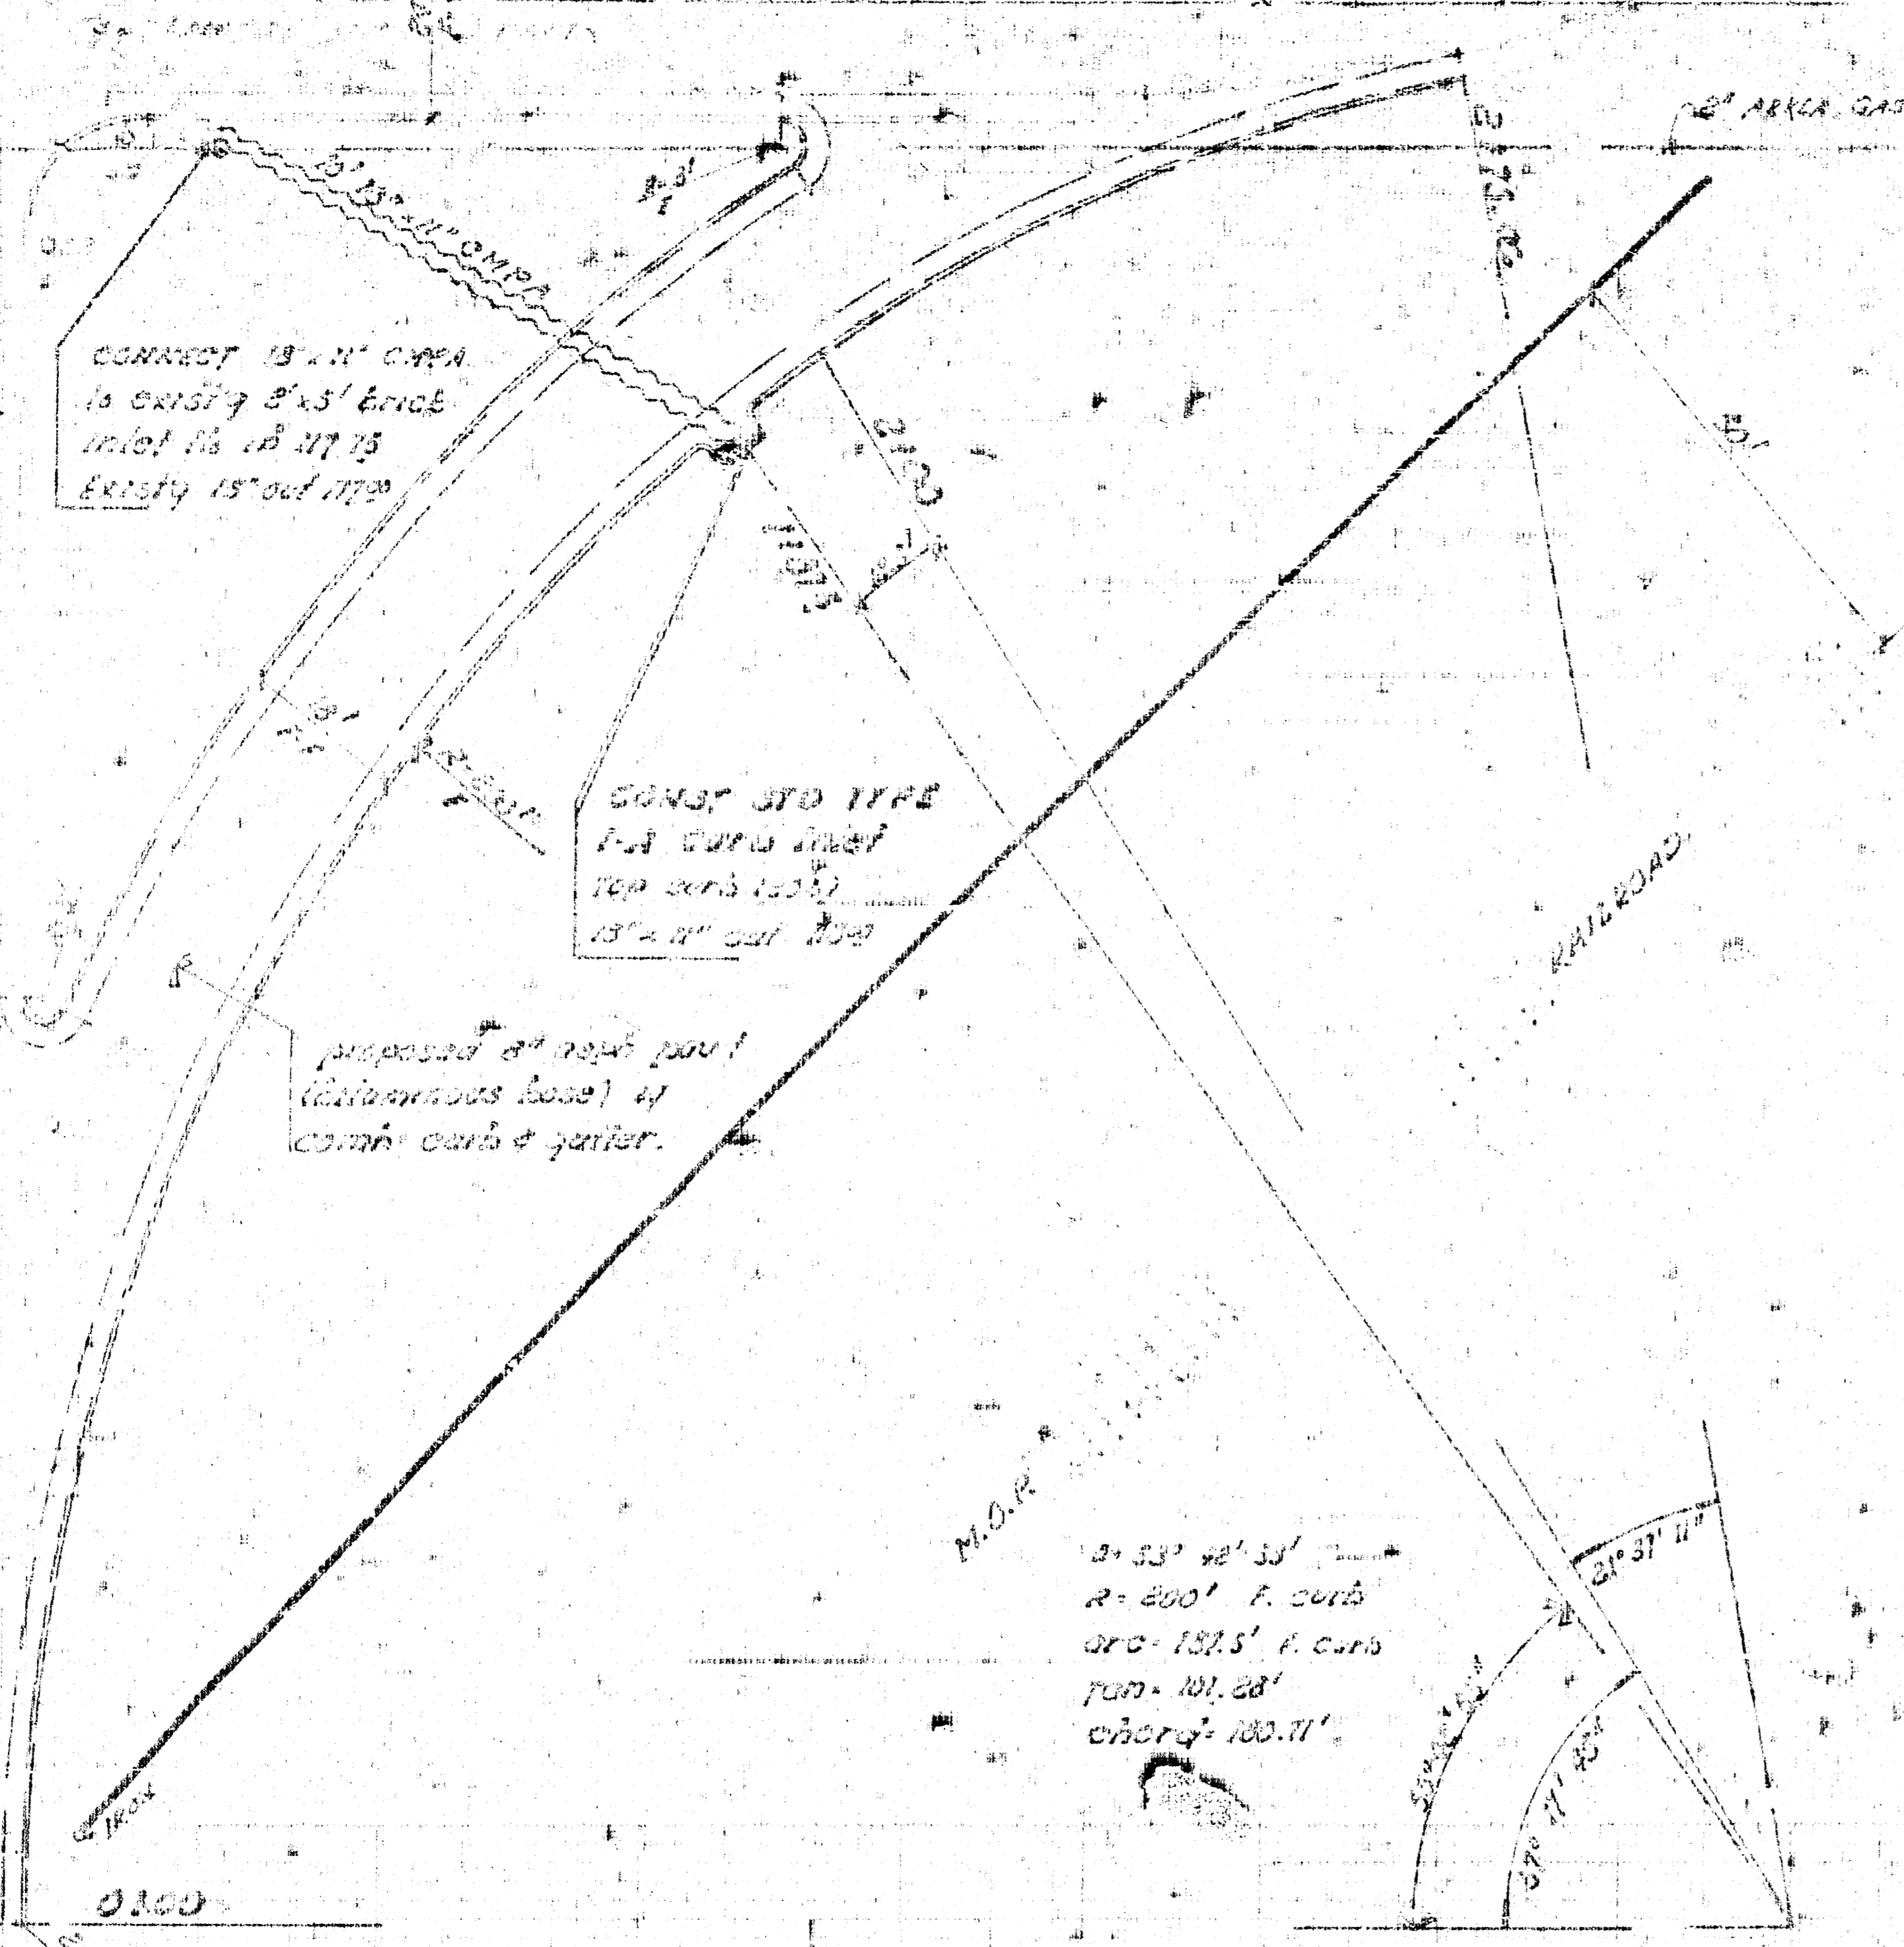

M.O.R.
 $3 \times 33' 22' 33'$
 $R = 200'$ P. CURB
 $GRD = 137.5'$ P. CURB
 $TOP = 141.28'$
 $CHORD = 100.11'$

REVISED DEC 1977

Plan Scale 1" = 20'
Profile Scale 1" = 10'
Vert. 1" = 5'

16.5.77 7-17-78
 INCIDENTAL DRAINAGE IN
 CONNECTION WITH CONSTRUCTING
 A RIGHT TURN LANE - CENTRAL
 & SHERIDAN INTERSECTION.
 CITY OF WICHITA, KANSAS
 R. M. CIVIN CITY ENGINEER
 DATE: BOB A. DAVIS