


B.M. 119.83 NW. Cor. brick step Ho. #602

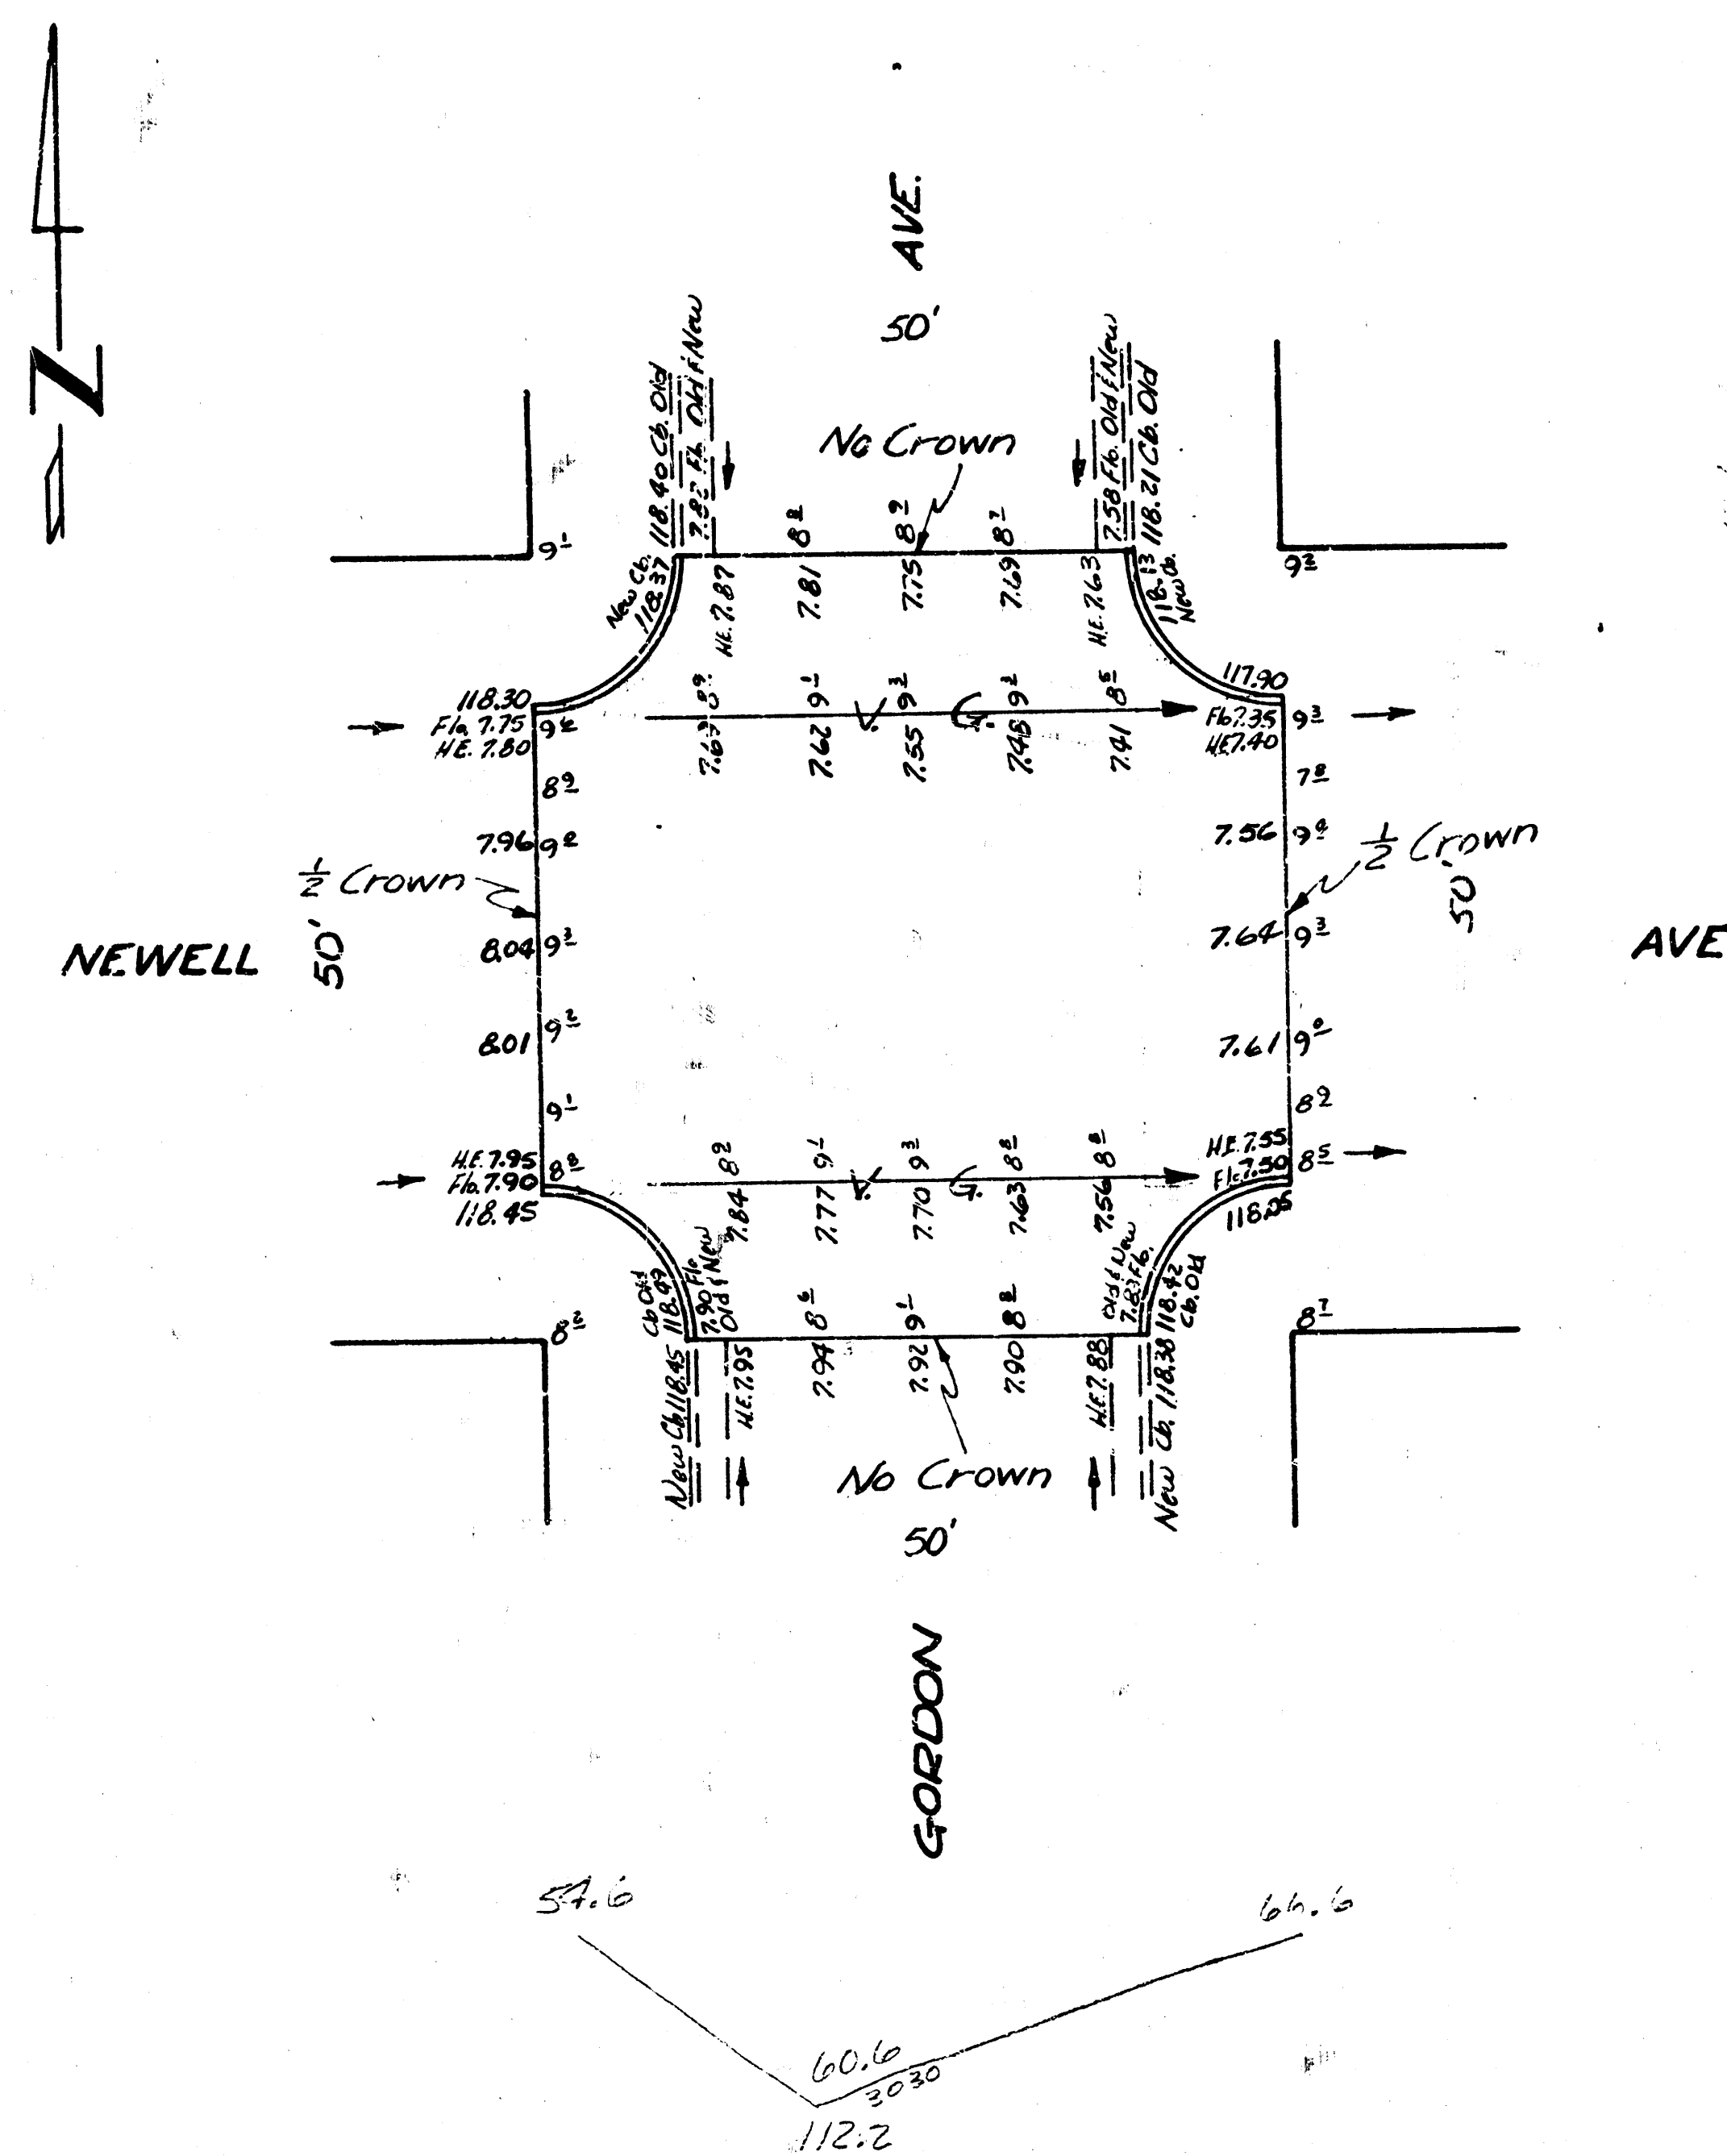

$$\begin{array}{r}
 100 \\
 \times 100 \\
 \hline
 10000
 \end{array}$$

INTERSECTION
NEWELL & GORDON
6" CONC. & CB.
CITY OF WICHITA, KANS.
L.K. WHITE CITY ENGINEER
JULY 1931 PROJ. NO. CII-177

