
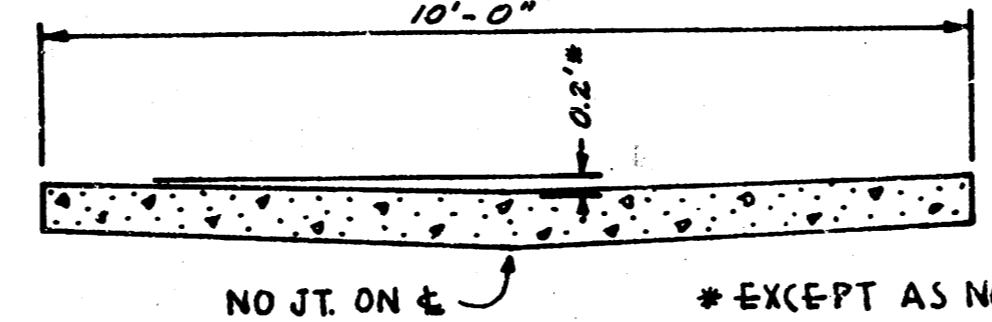
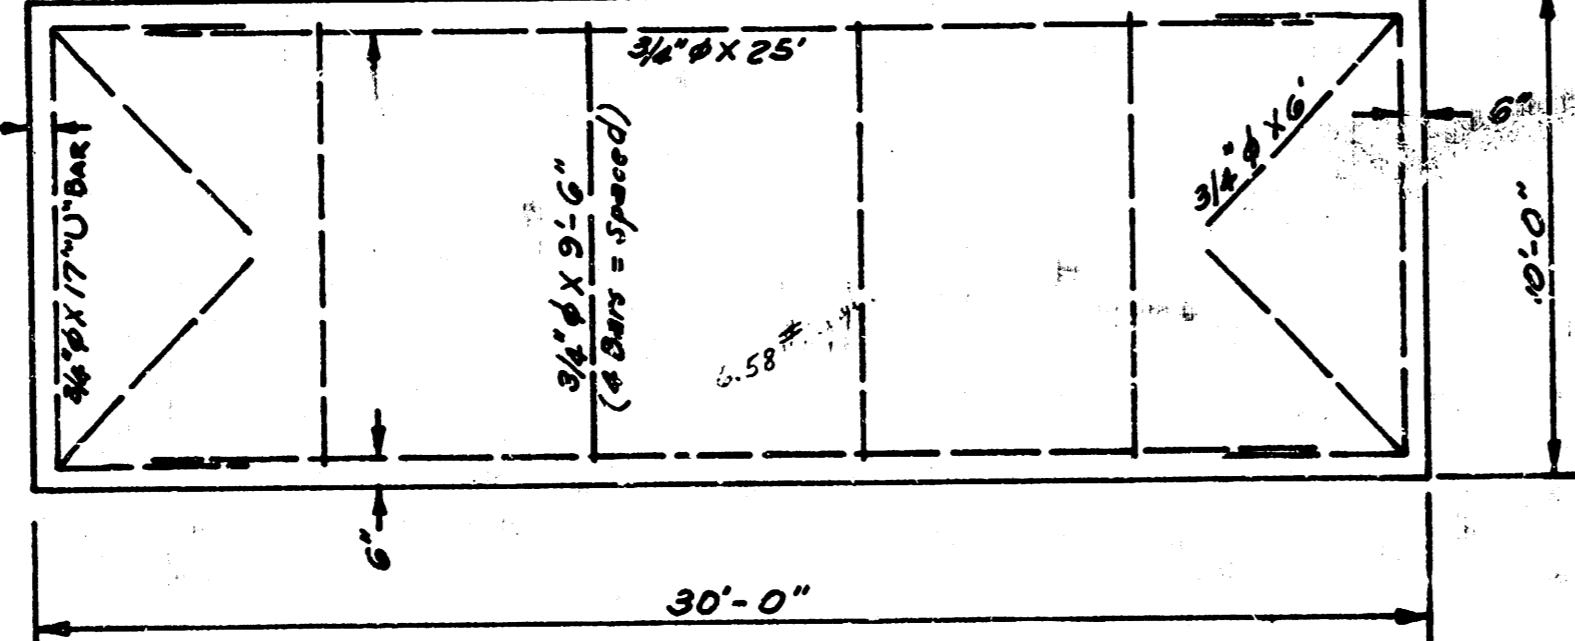


B.M. 111.38 IRON IN THIMBLE, E.S. EMPORIA @ & CENTRAL

EXCAVATION			
PROP	9.1	CITY	3.7
PLUS 10%	9.1	PLUS 10%	.4
TOTAL	10.2	TOTAL	4.1

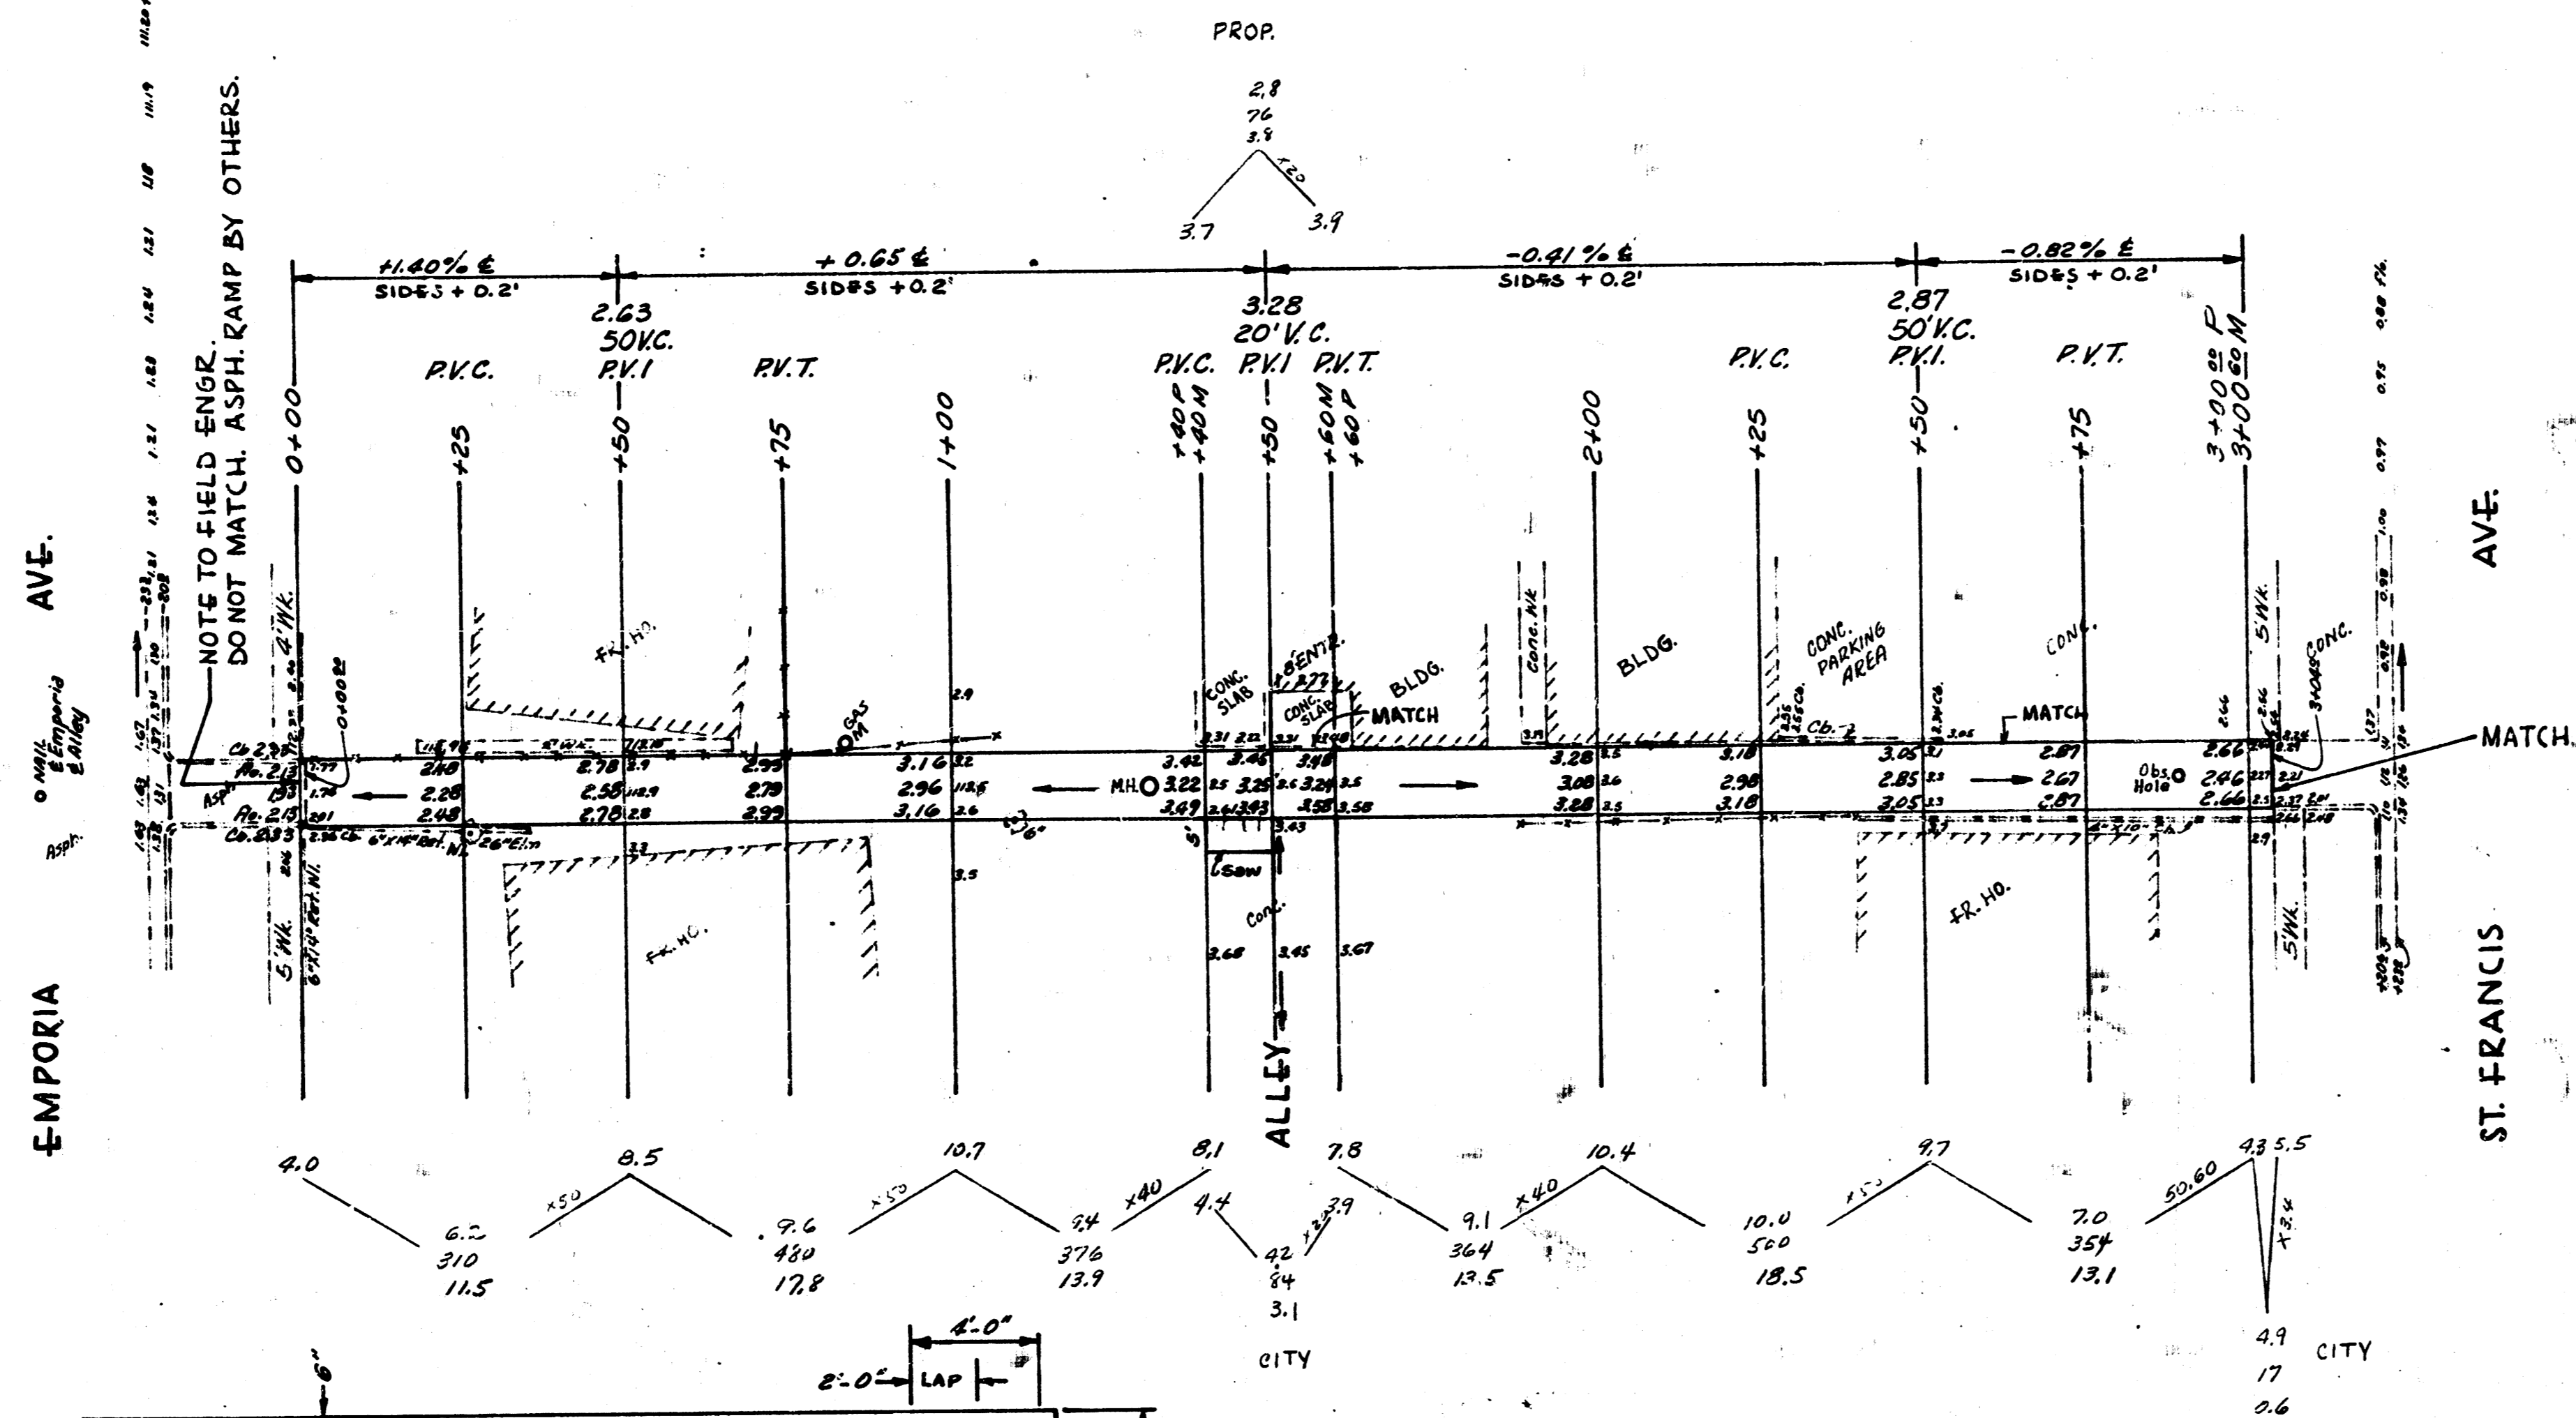

ALLEY S. OF CENTRAL
 E.L. EMPORIA - W.L. ST. FRANCIS
 10' - 7" CONC.
 CITY OF WICHITA, KANSAS.
 B.E. SMITH CITY ENGINEER
 MARCH 1957 PROJ. NO. C16-161

Surveyed by
 D. W. H. R.
 C. H. B. W. R.
 C. H. B. W. R.

