

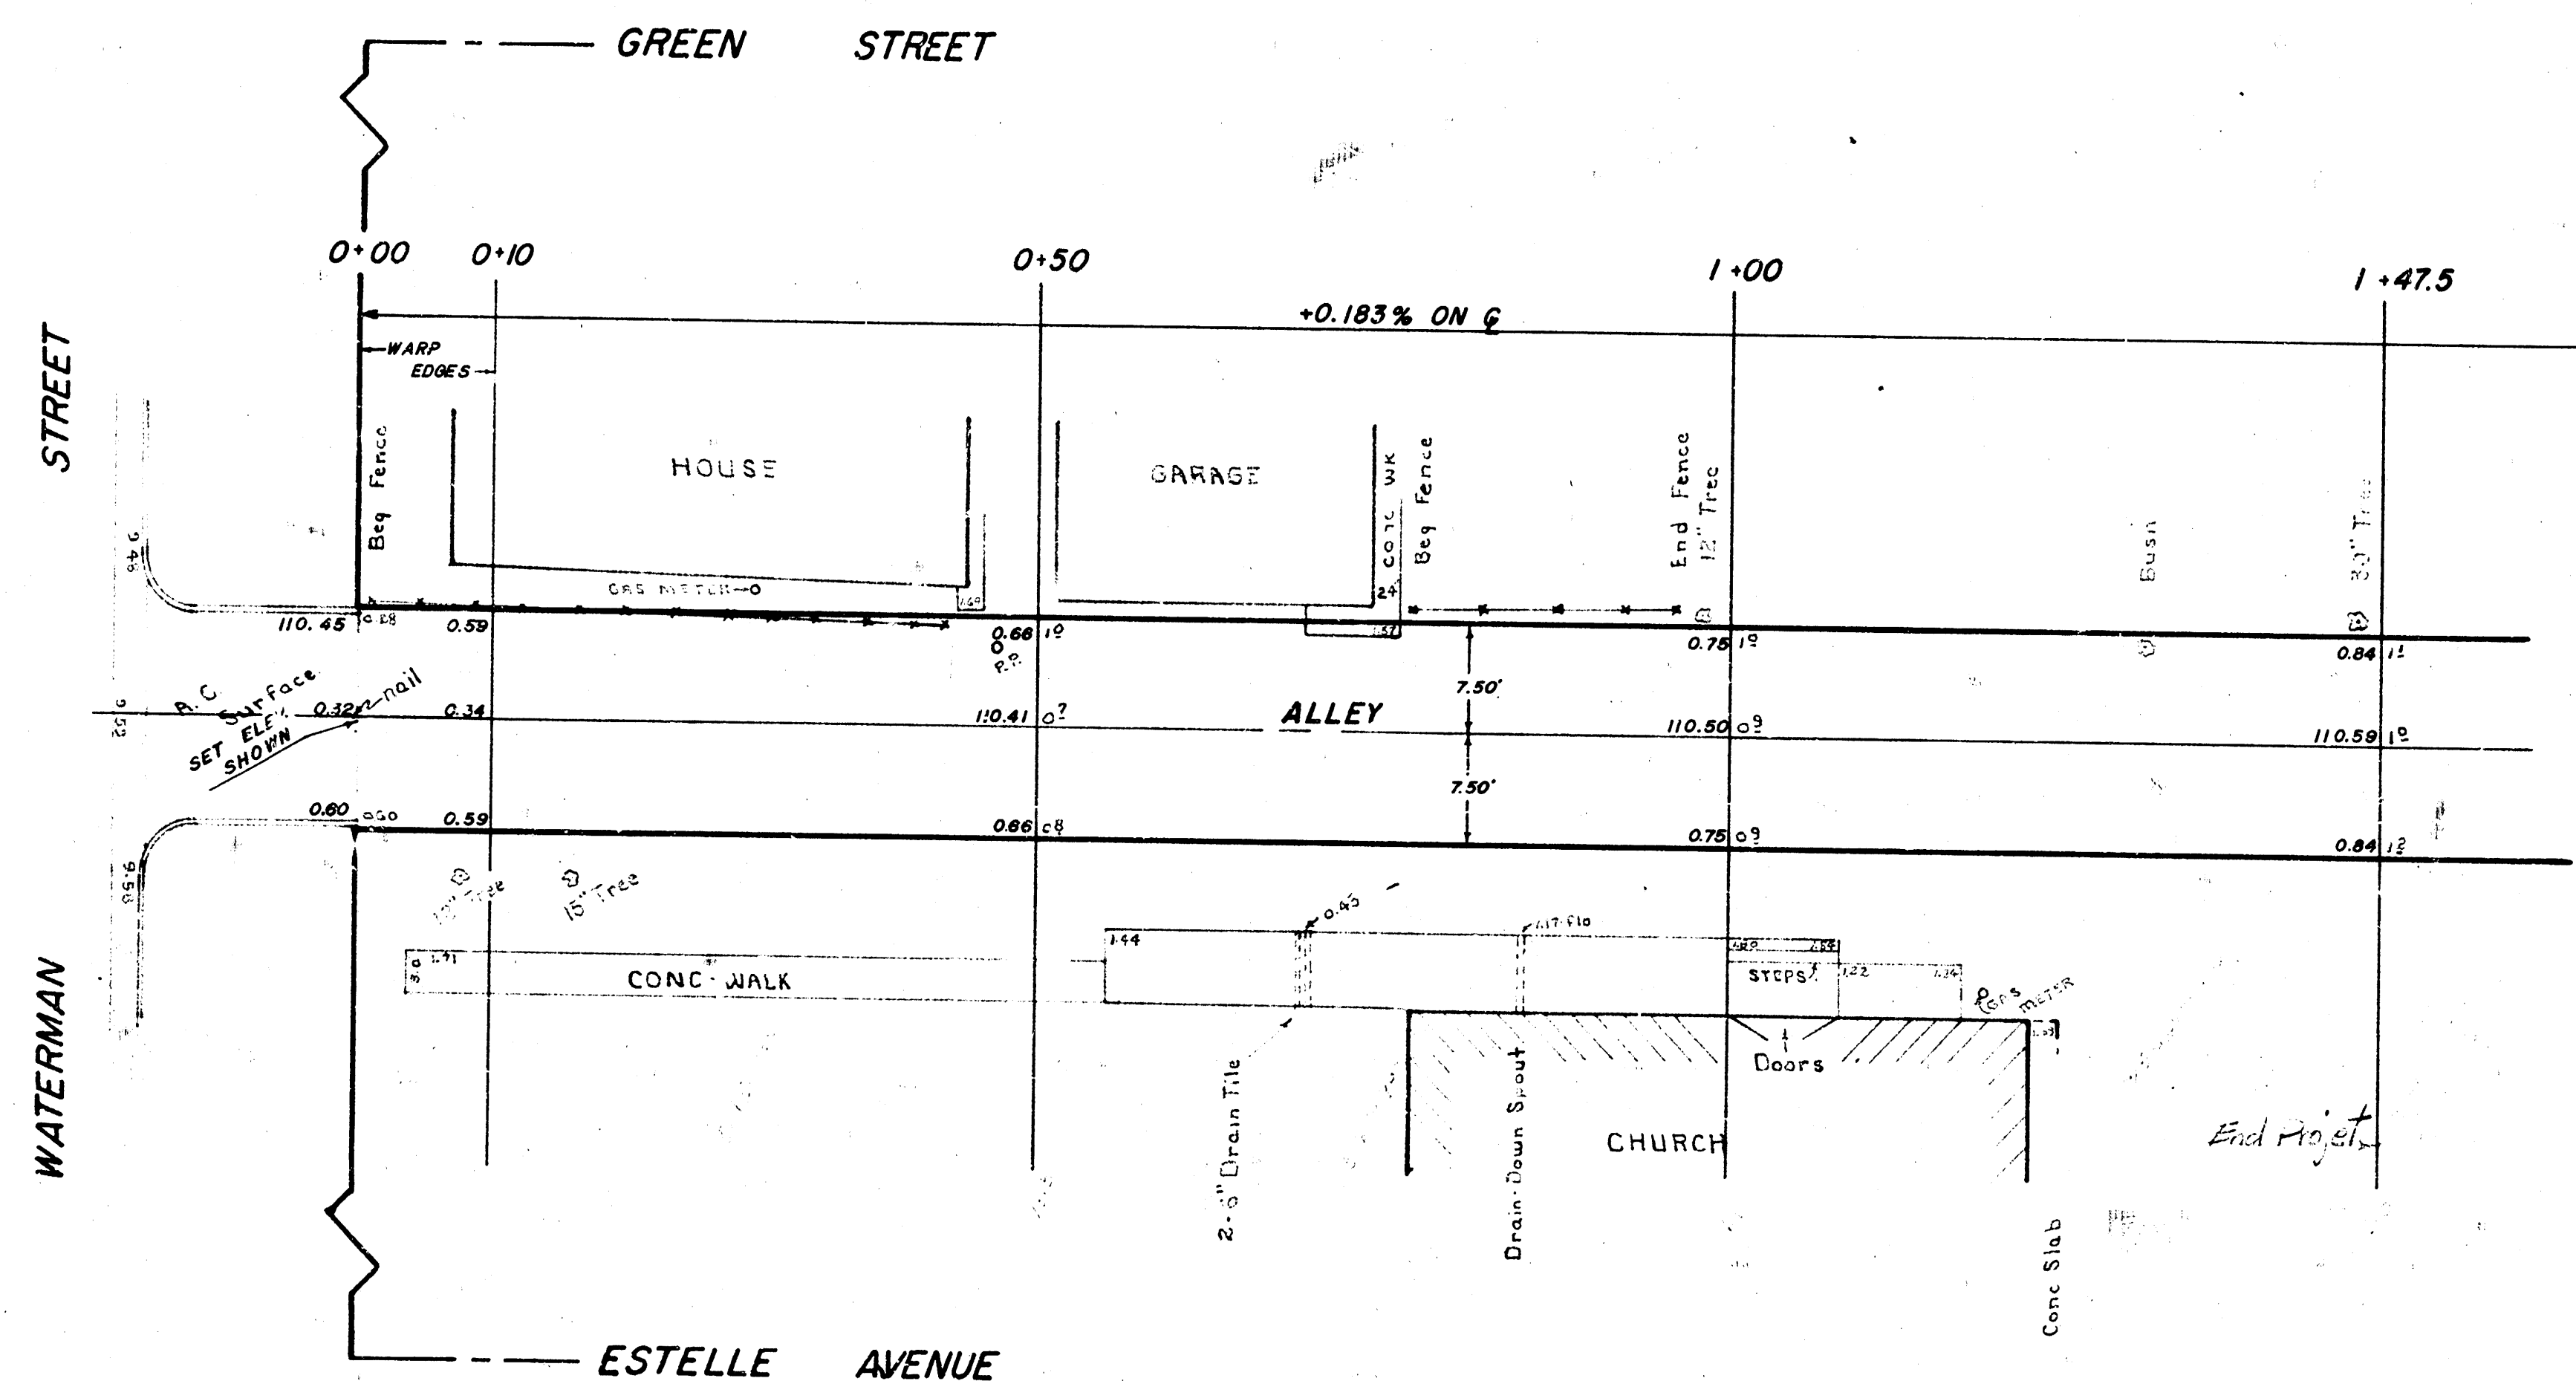


B.M. 111.58 N.W. COR RET WALL EAST ALLEY BACK WK EAST.
B.M. 108.20 "K" IN KENSLEY, FRONT WALK EAST. N.E. LEWIS & GREEN

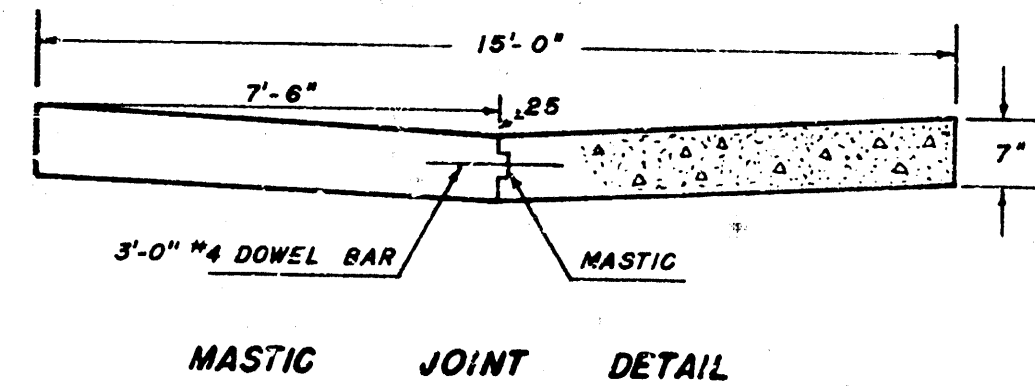

LIST OF QUANTITIES	
246	SQ. YARDS PAVEMENT
72.3	CU. YARDS EXCAVATION
953	LBS. REIN. STEEL
148	LIN. FEET MASTIC
14	SQ. FEET WALK REM.

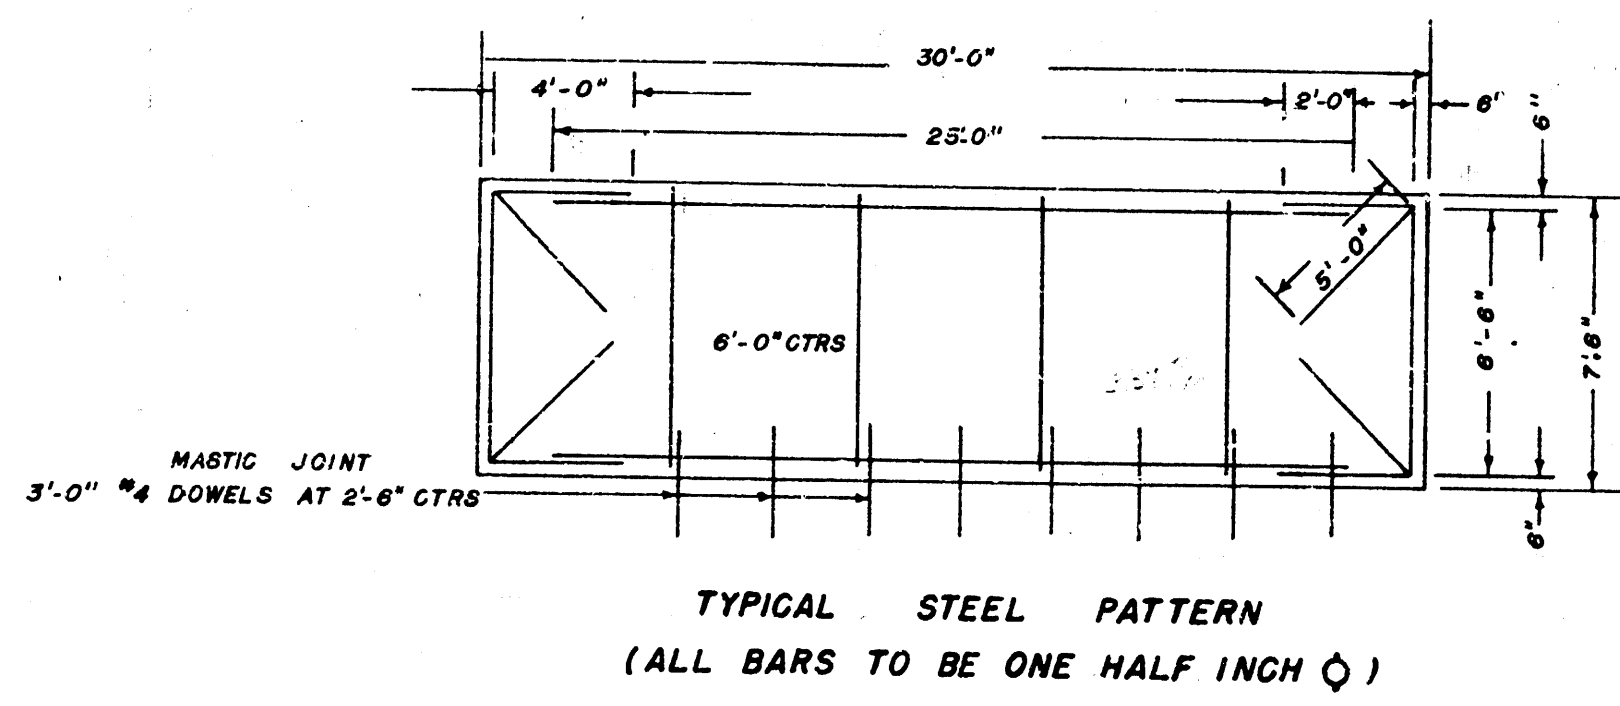

ALLEY N. OF WATERMAN
BETWEEN GREEN STREET & ESTELLE AVENUE
15' - CONCRETE - 7"
CITY OF WICHITA, KANSAS
B.E. SMITH CITY ENGINEER
DATE: APRIL 1935 PRIVATE PROJ.