



B.M. 11723 NW Corner Caswell Park, House, 1183 Richmond  
 B.M. 11686 "X" in Kester W Side Richmond N.S. Alley N Douglas & Meridian  
 B.M. 11622 Standard NE Corner Meridian & Second  
 B.M. 11535 Step Bench W Face RR SW Corner Alley & Meridian

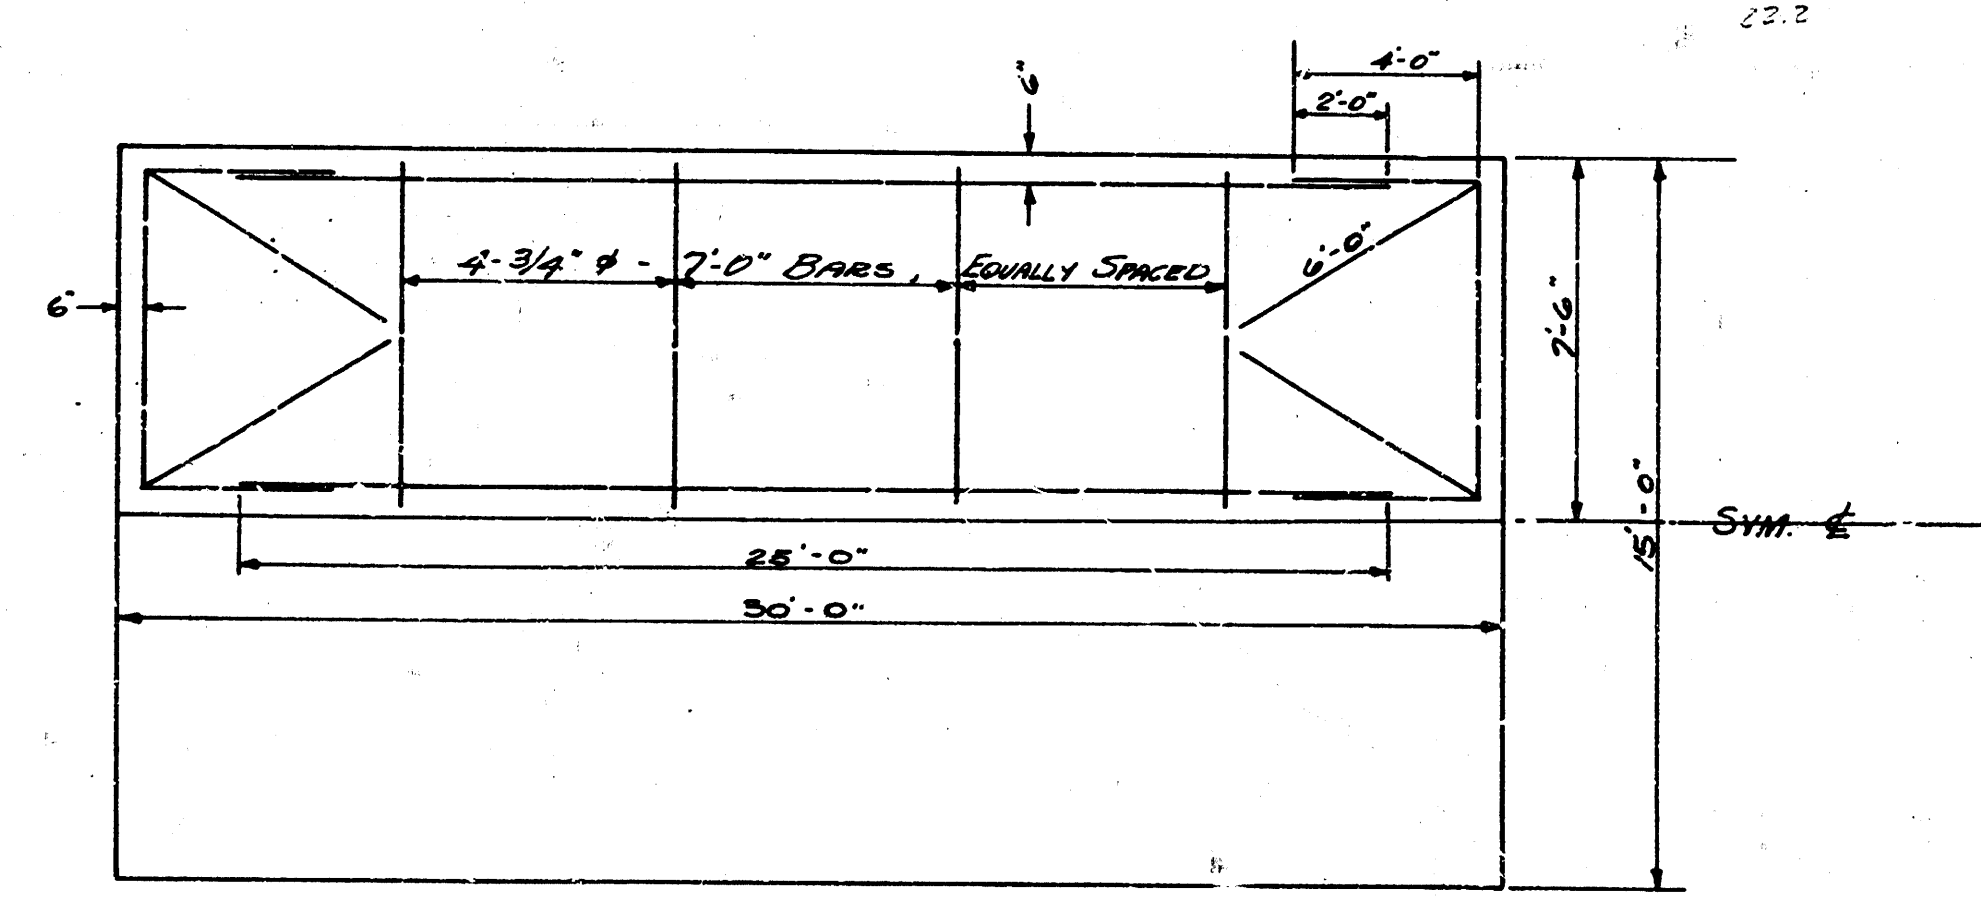

STEEL PATTERN  
 SCALE: 1" = 4'

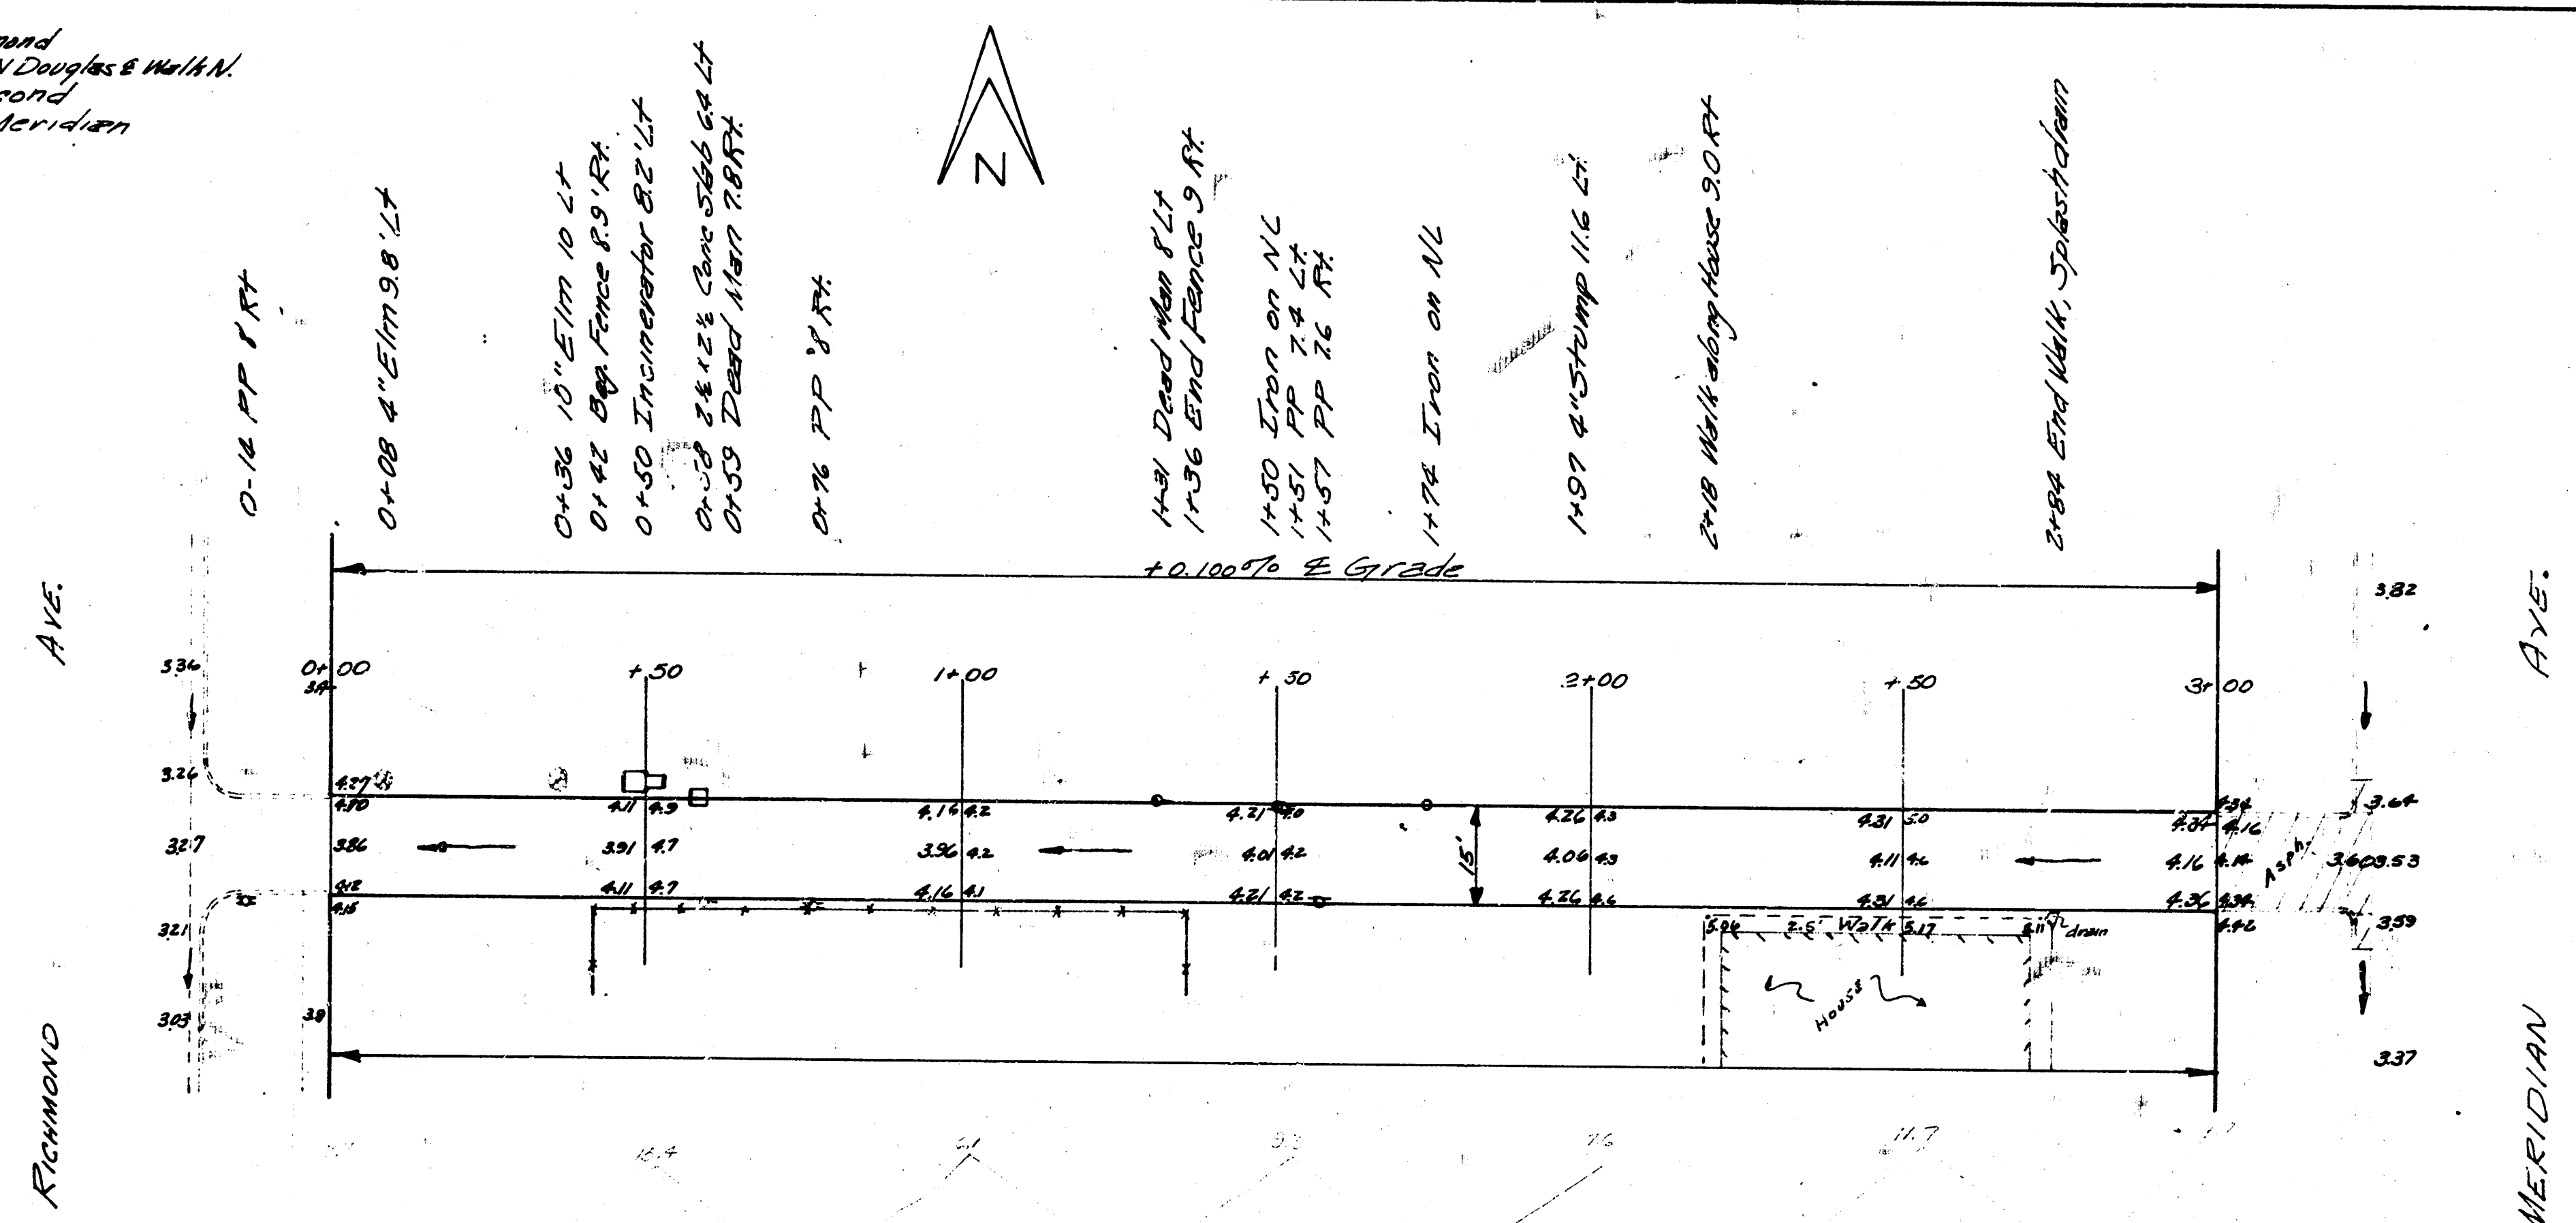

ALLEY S. DOUGLAS  
 WL MERIDIAN TO EL RICHMOND  
 7" CONCRETE - 15' WIDE  
 CITY OF WICHITA KANS  
 B.E. SMITH CITY ENGINEER  
 APRIL 1934 PROJ. NO. C13-243