
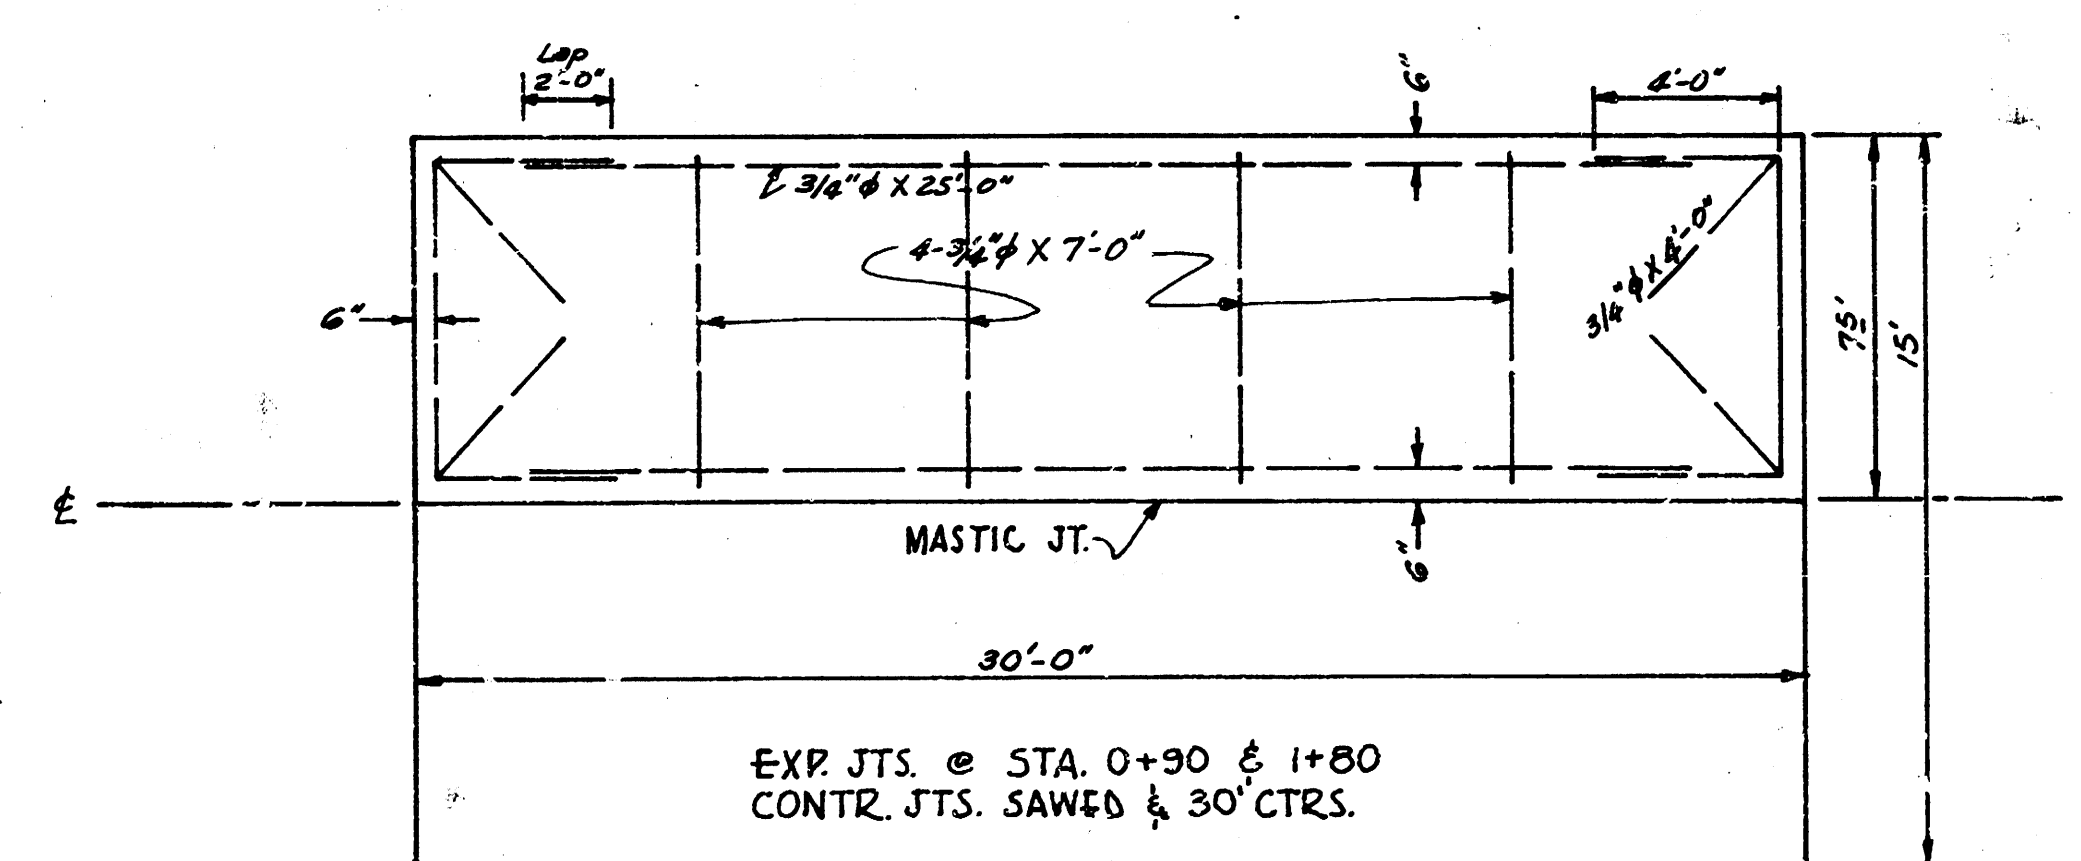



B.M. 172.69 N.W. Cor. Bottom step Ho.#4107 E. Kellogg

EXCAVATION

PROP.	1348	CITY	3.4
PLUS 10%	13.5	PLUS 10%	.3
TOTAL	148.3	TOTAL	3.7 CY.

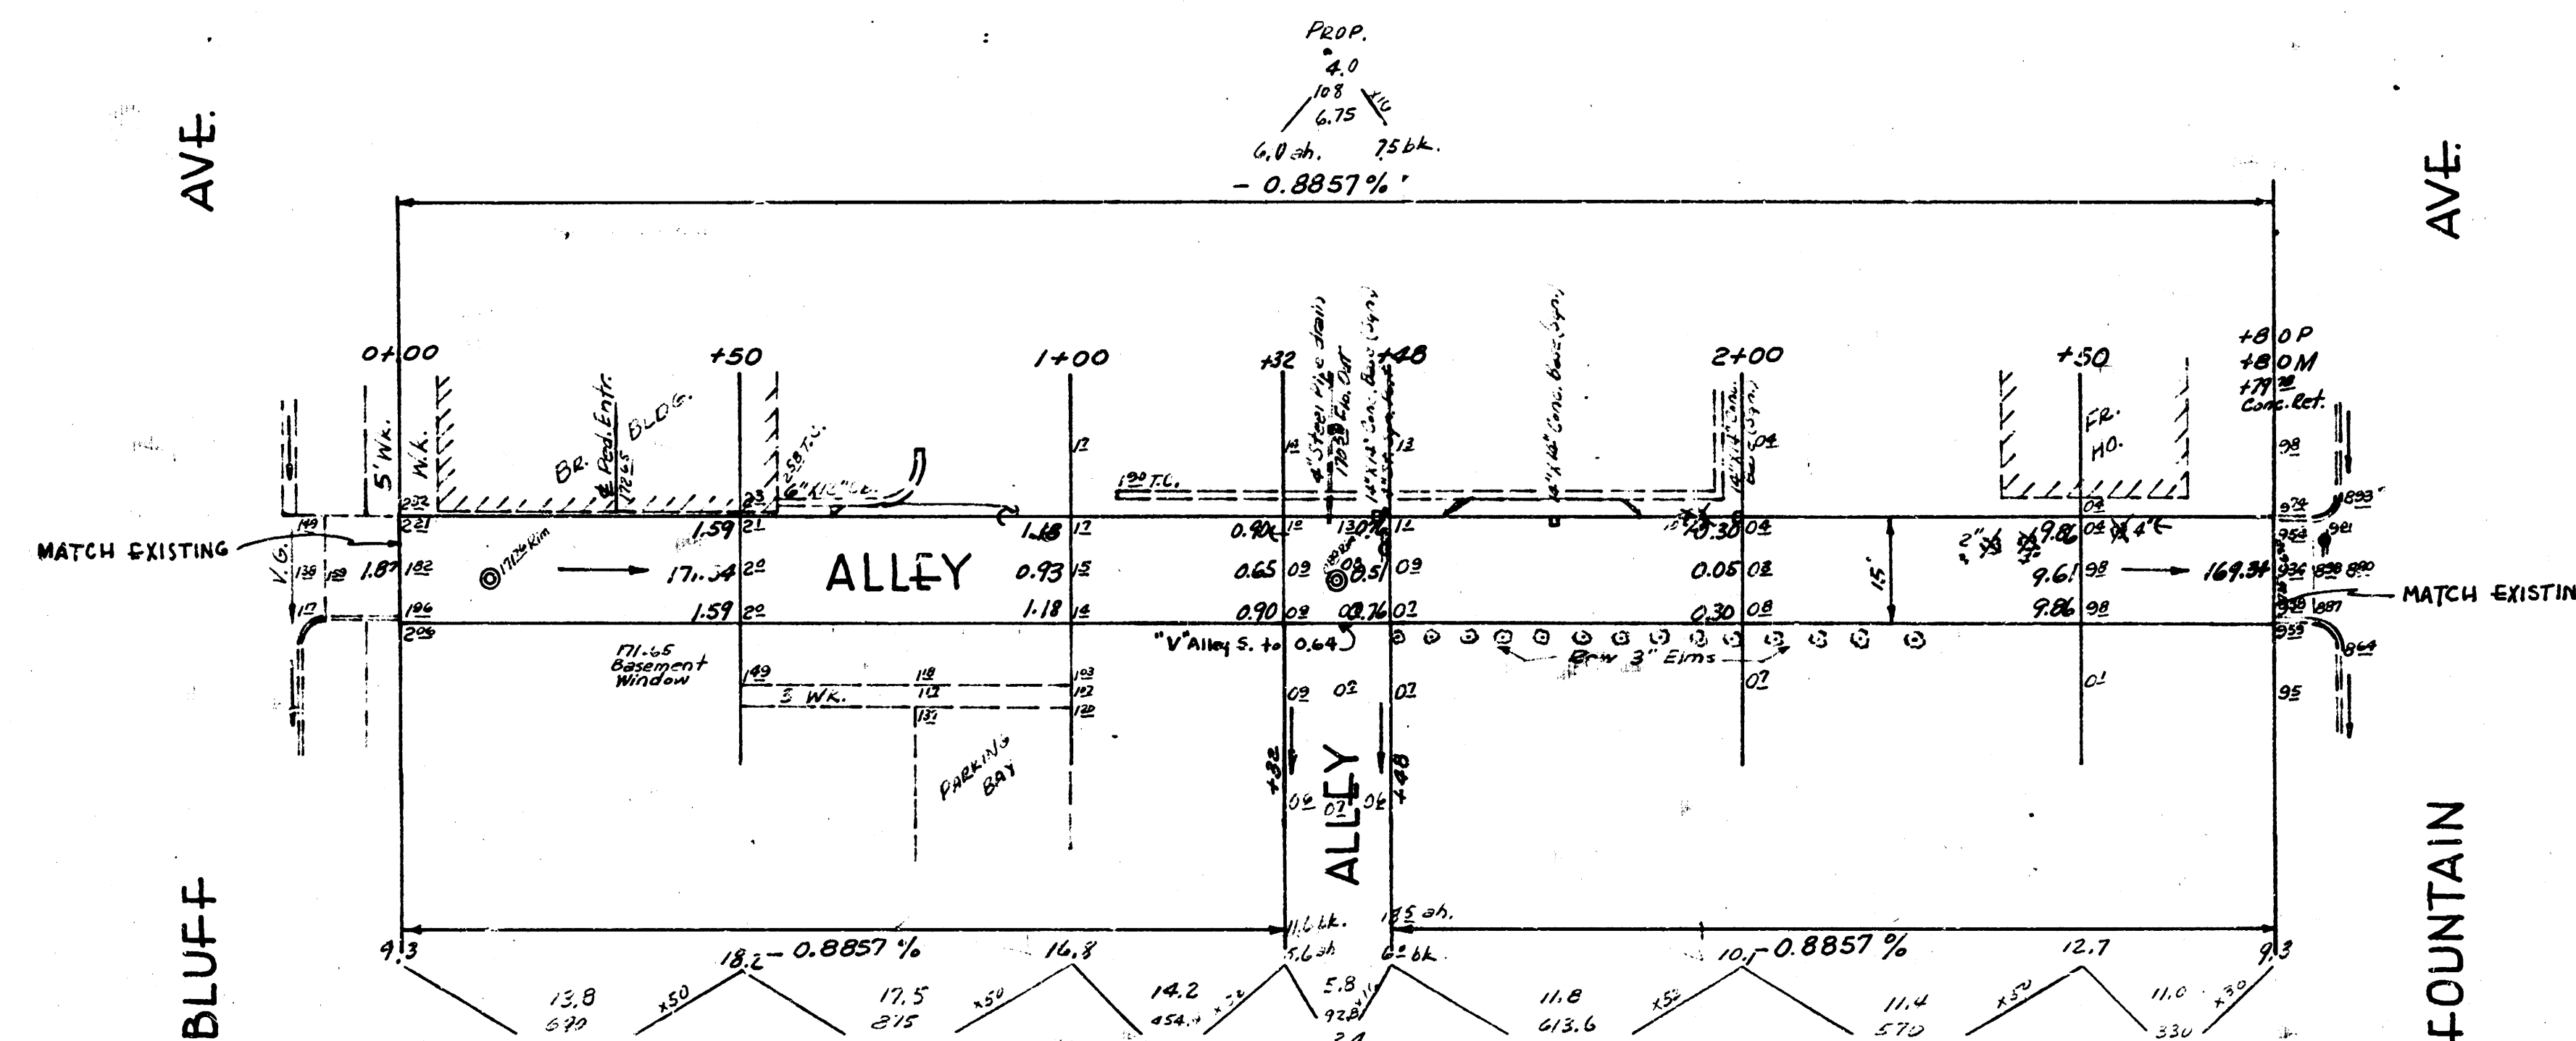


STEEL PATTERN
NO SCALE

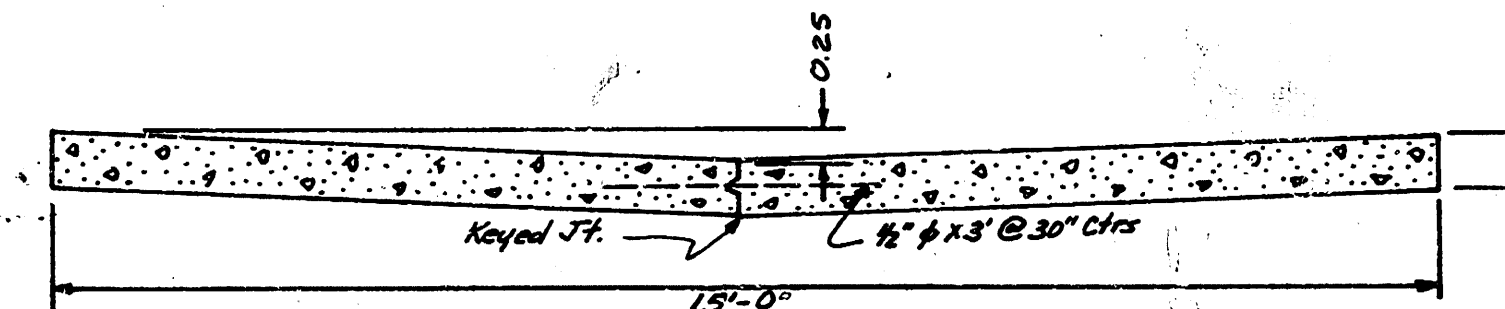

TYPICAL SECTION
NO SCALE

ALLEY BETWEEN KELLOGG & ORME
FROM BLUFF TO FOUNTAIN
15'-7" CONC.

CITY OF WICHITA, KANS.
B.E. SMITH CITY ENGINEER
MARCH 1957 PROJ. NO. C16-151

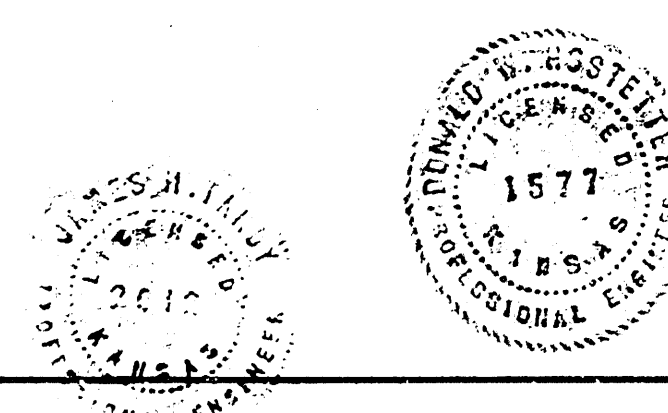

1 1 3