
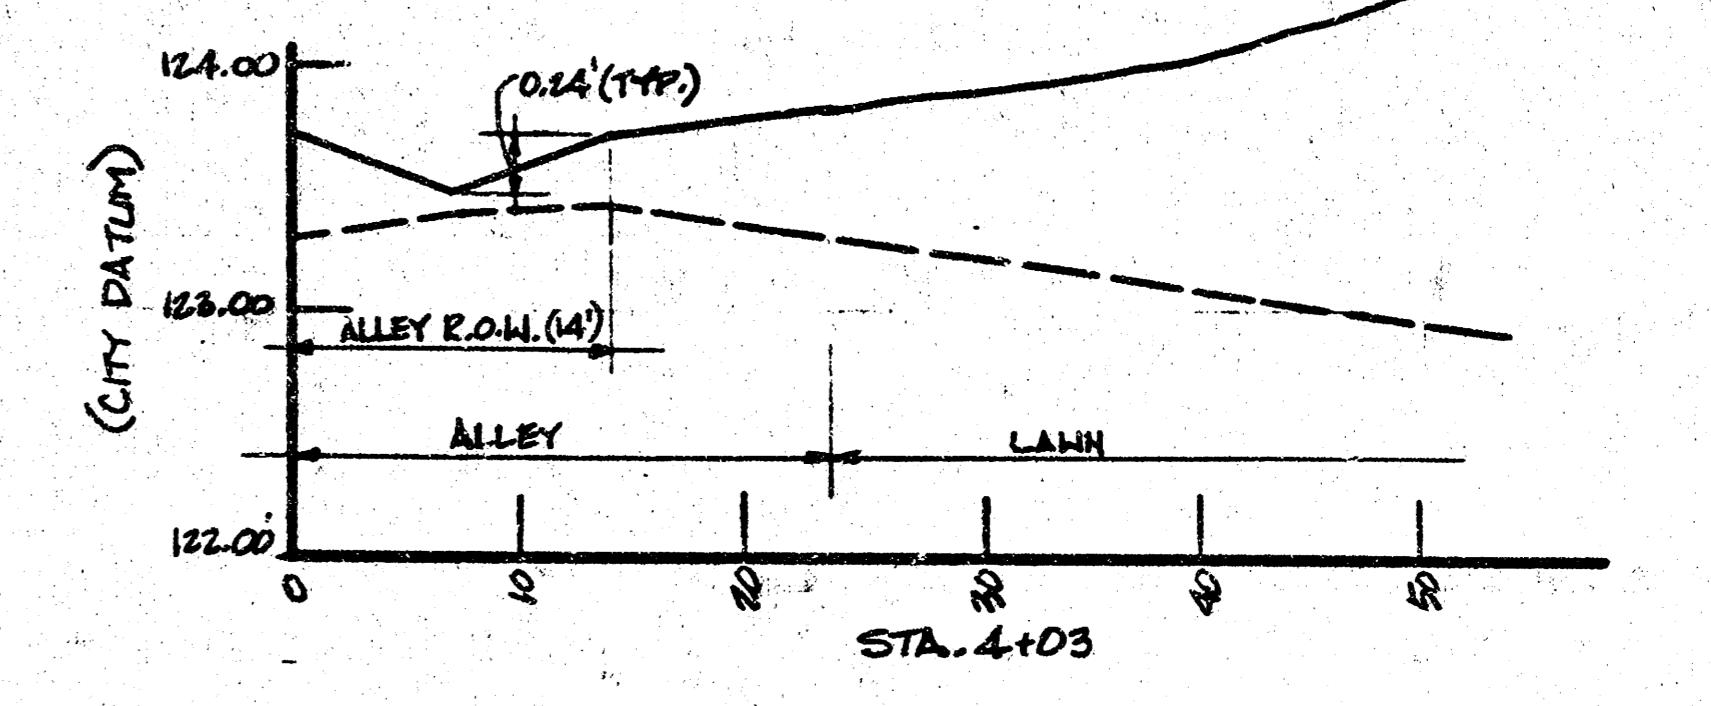
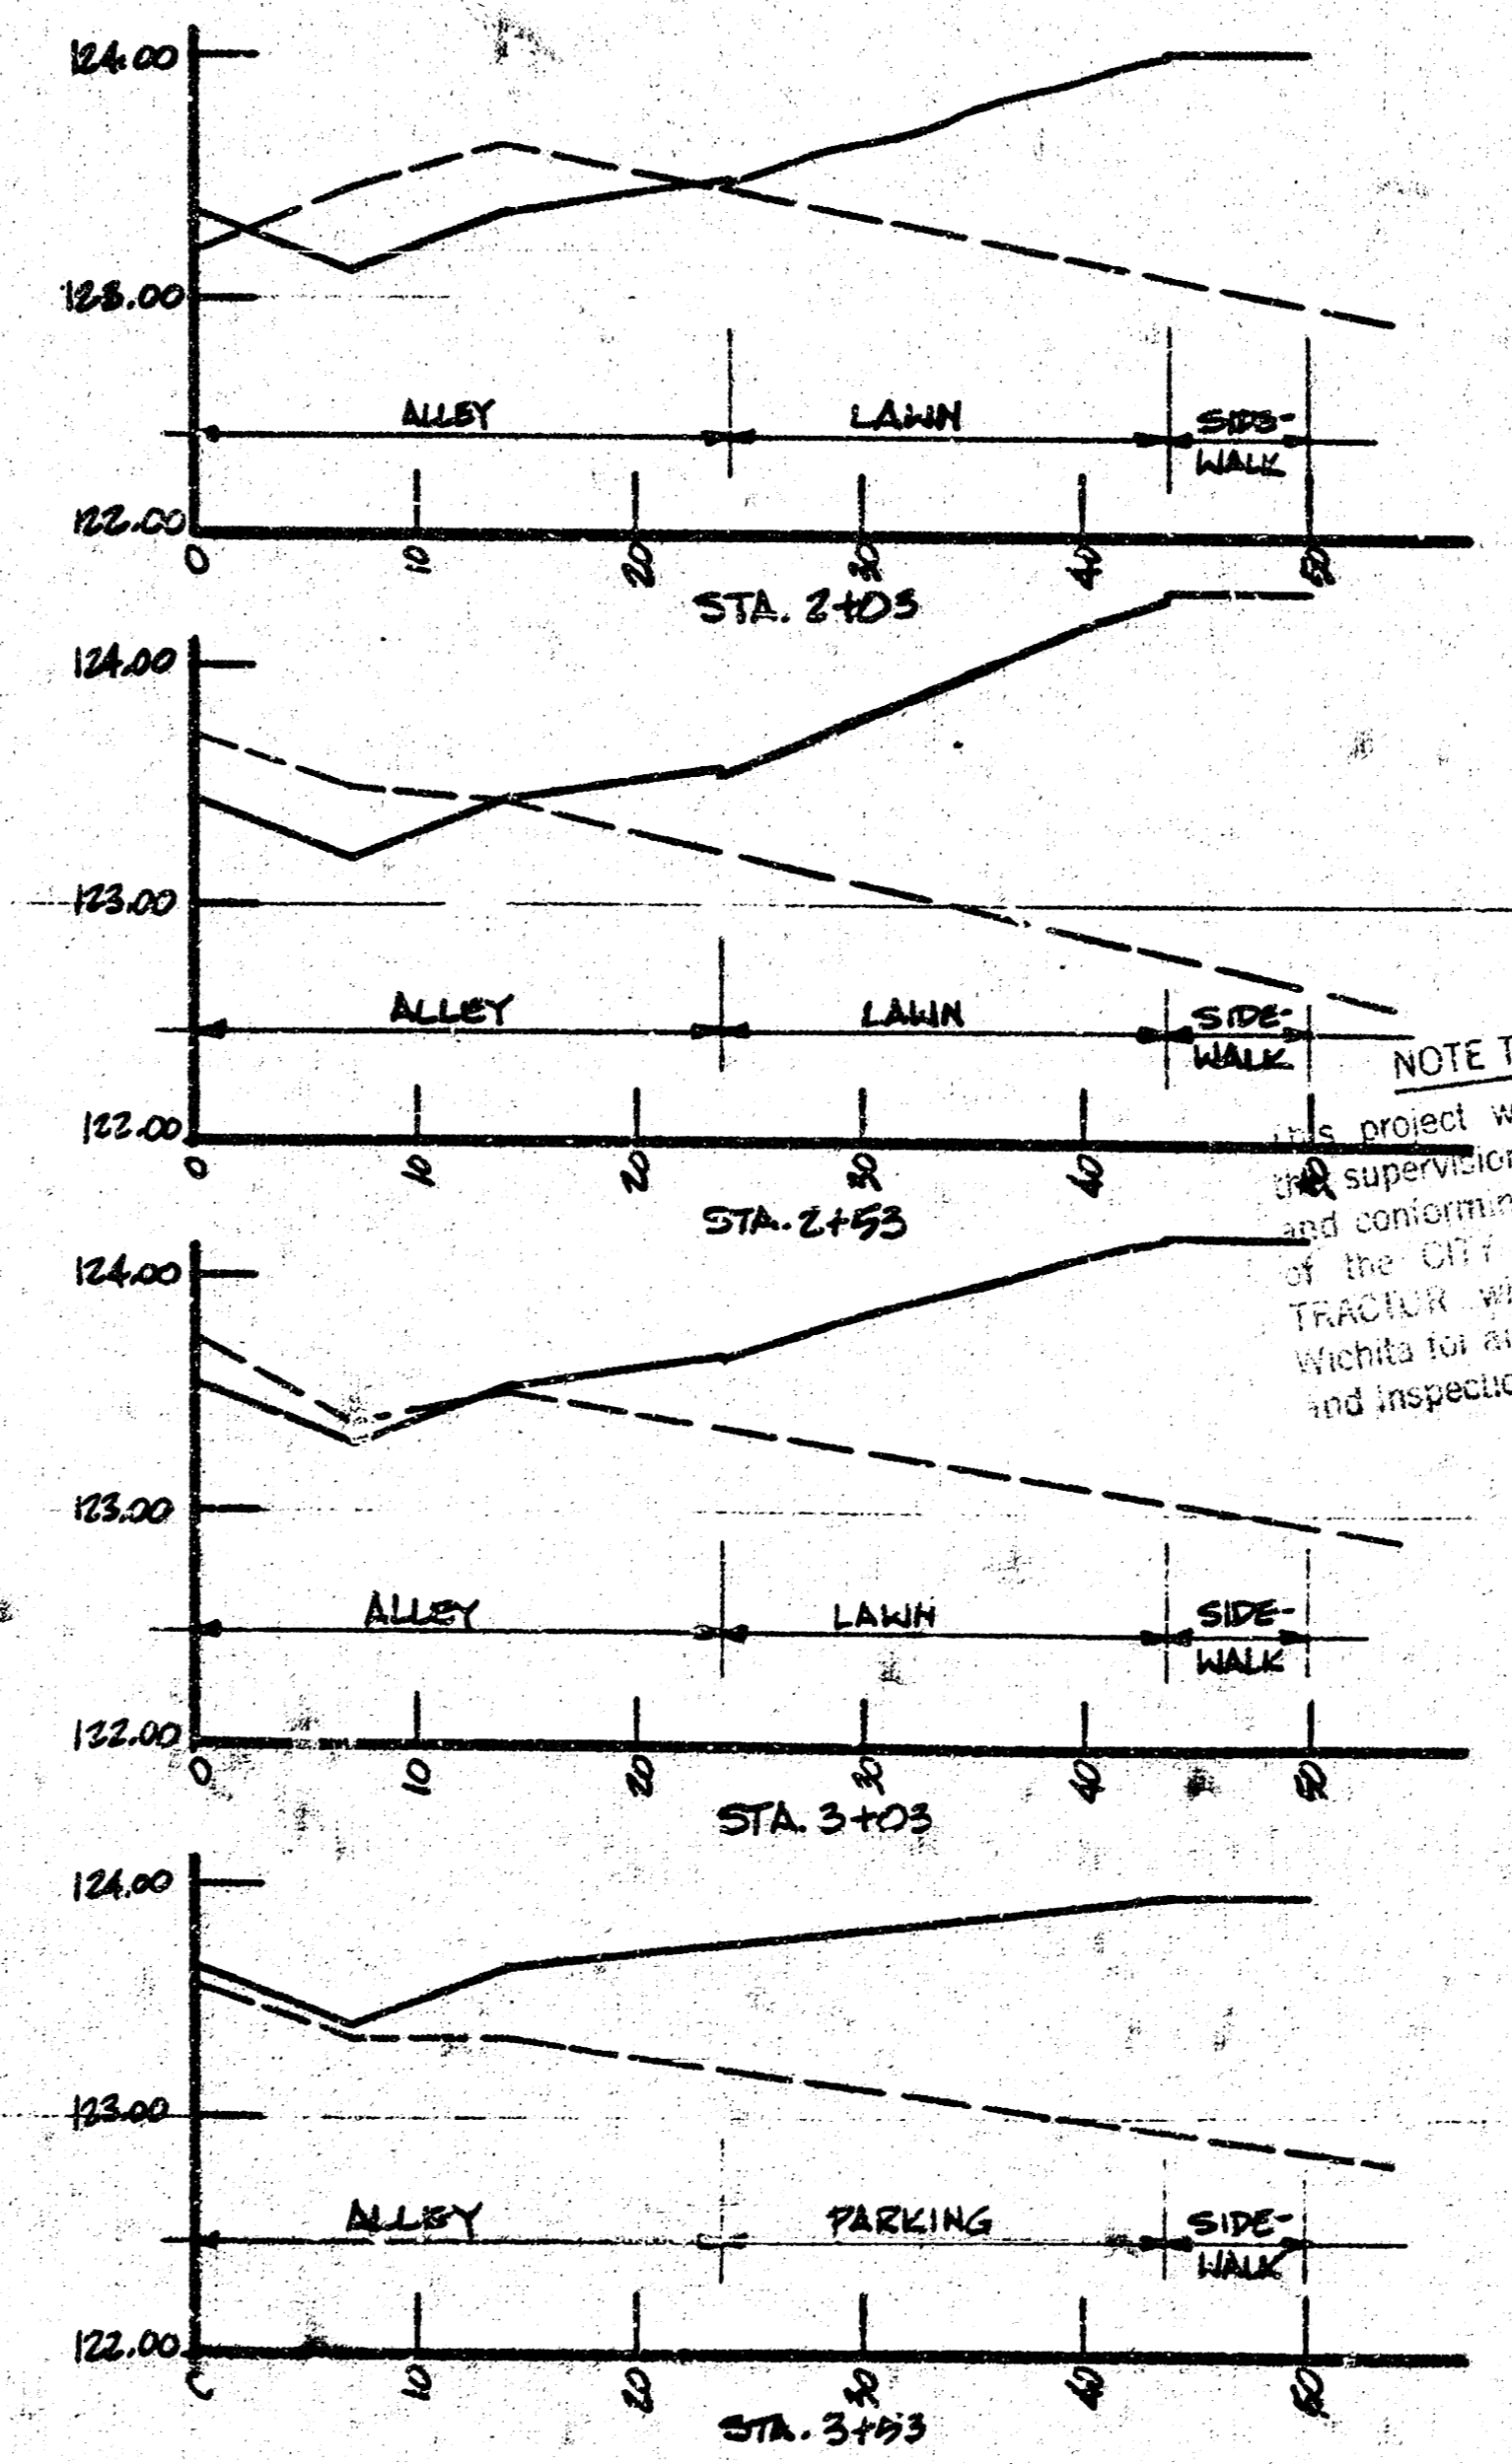
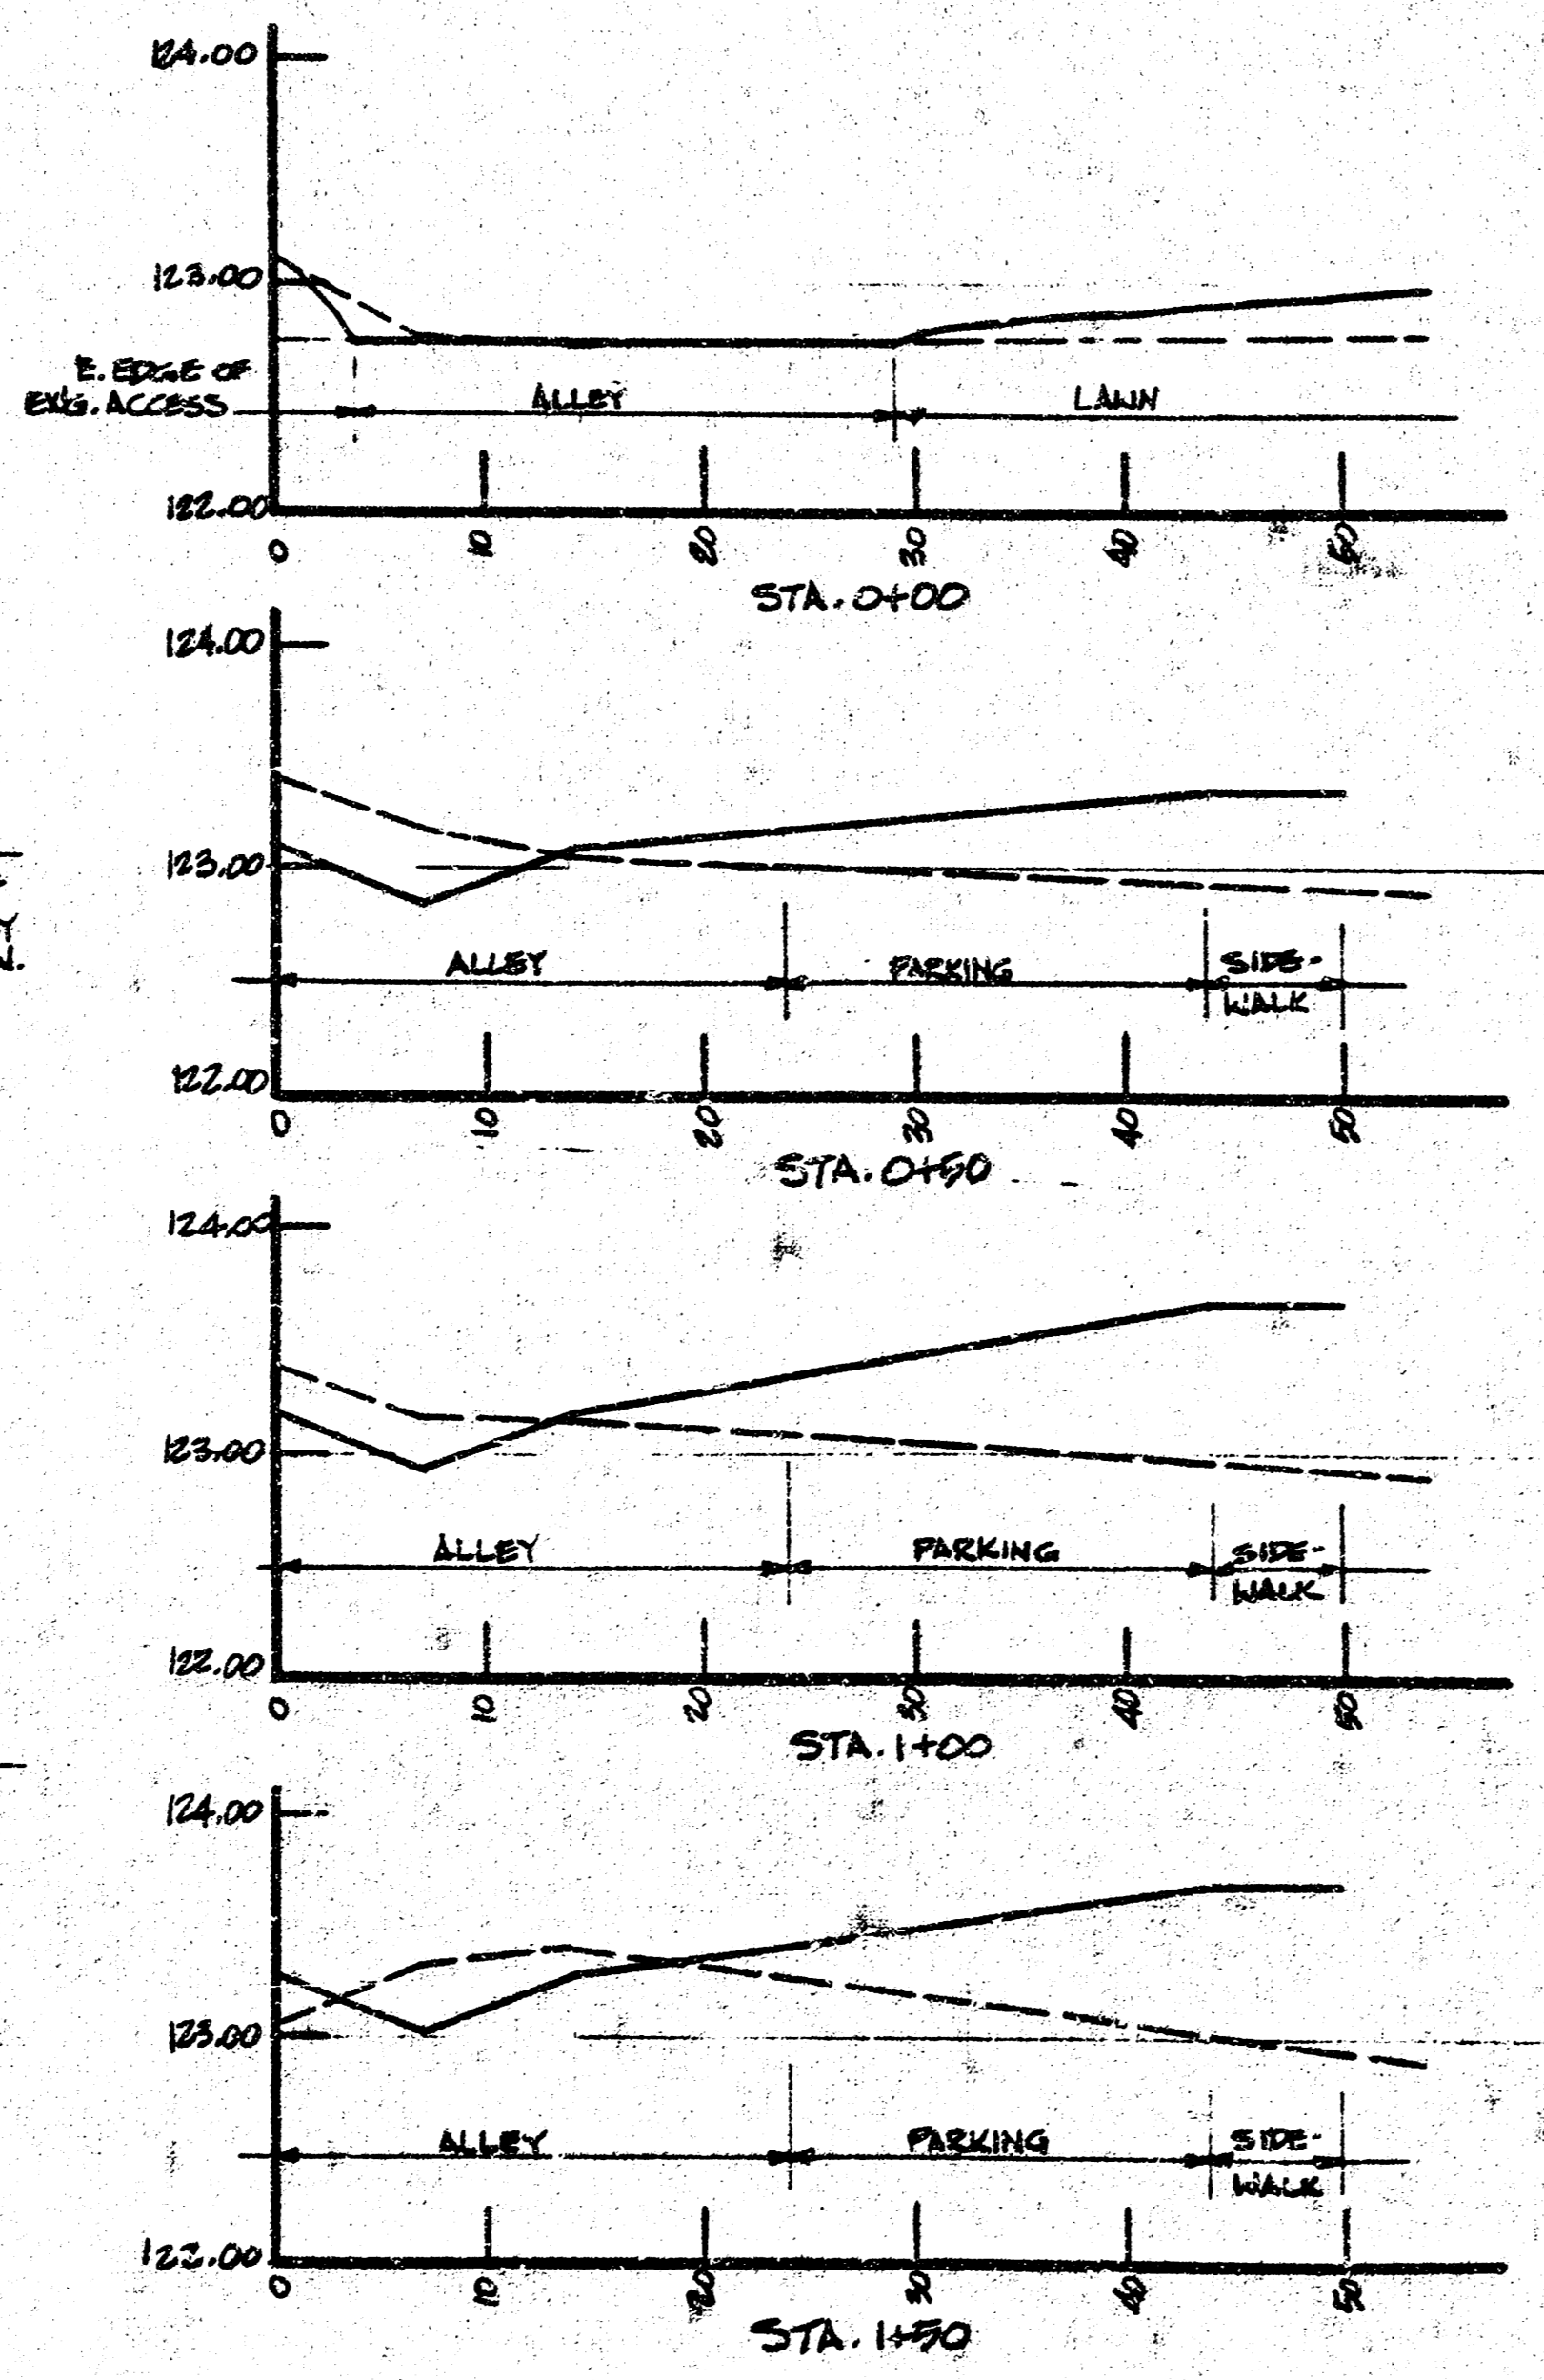


PROFILE @ CENTERLINE, & EAST AND WEST EDGES OF ALLEY R.O.W.
ELEV. @ 1"=1'; HORIZ. DISTANCE @ 1"=20'

NOTE: ELEV. DRAWN AT 1"=1' SCALE;
HORIZONTAL DISTANCES DRAWN AT 1"=20' SCALE.

LEGEND:
 — NEW CONTOUR/PROFILE
 - - - EXISTING CONTOUR/PROFILE
 — 4" THK. CONCRETE PAVEMENT
 — 1" THK. CONCRETE PAVEMENT
 — GAS MAIN
 — SS - SANITARY SEWER
 — P.P. - FIRE LINE

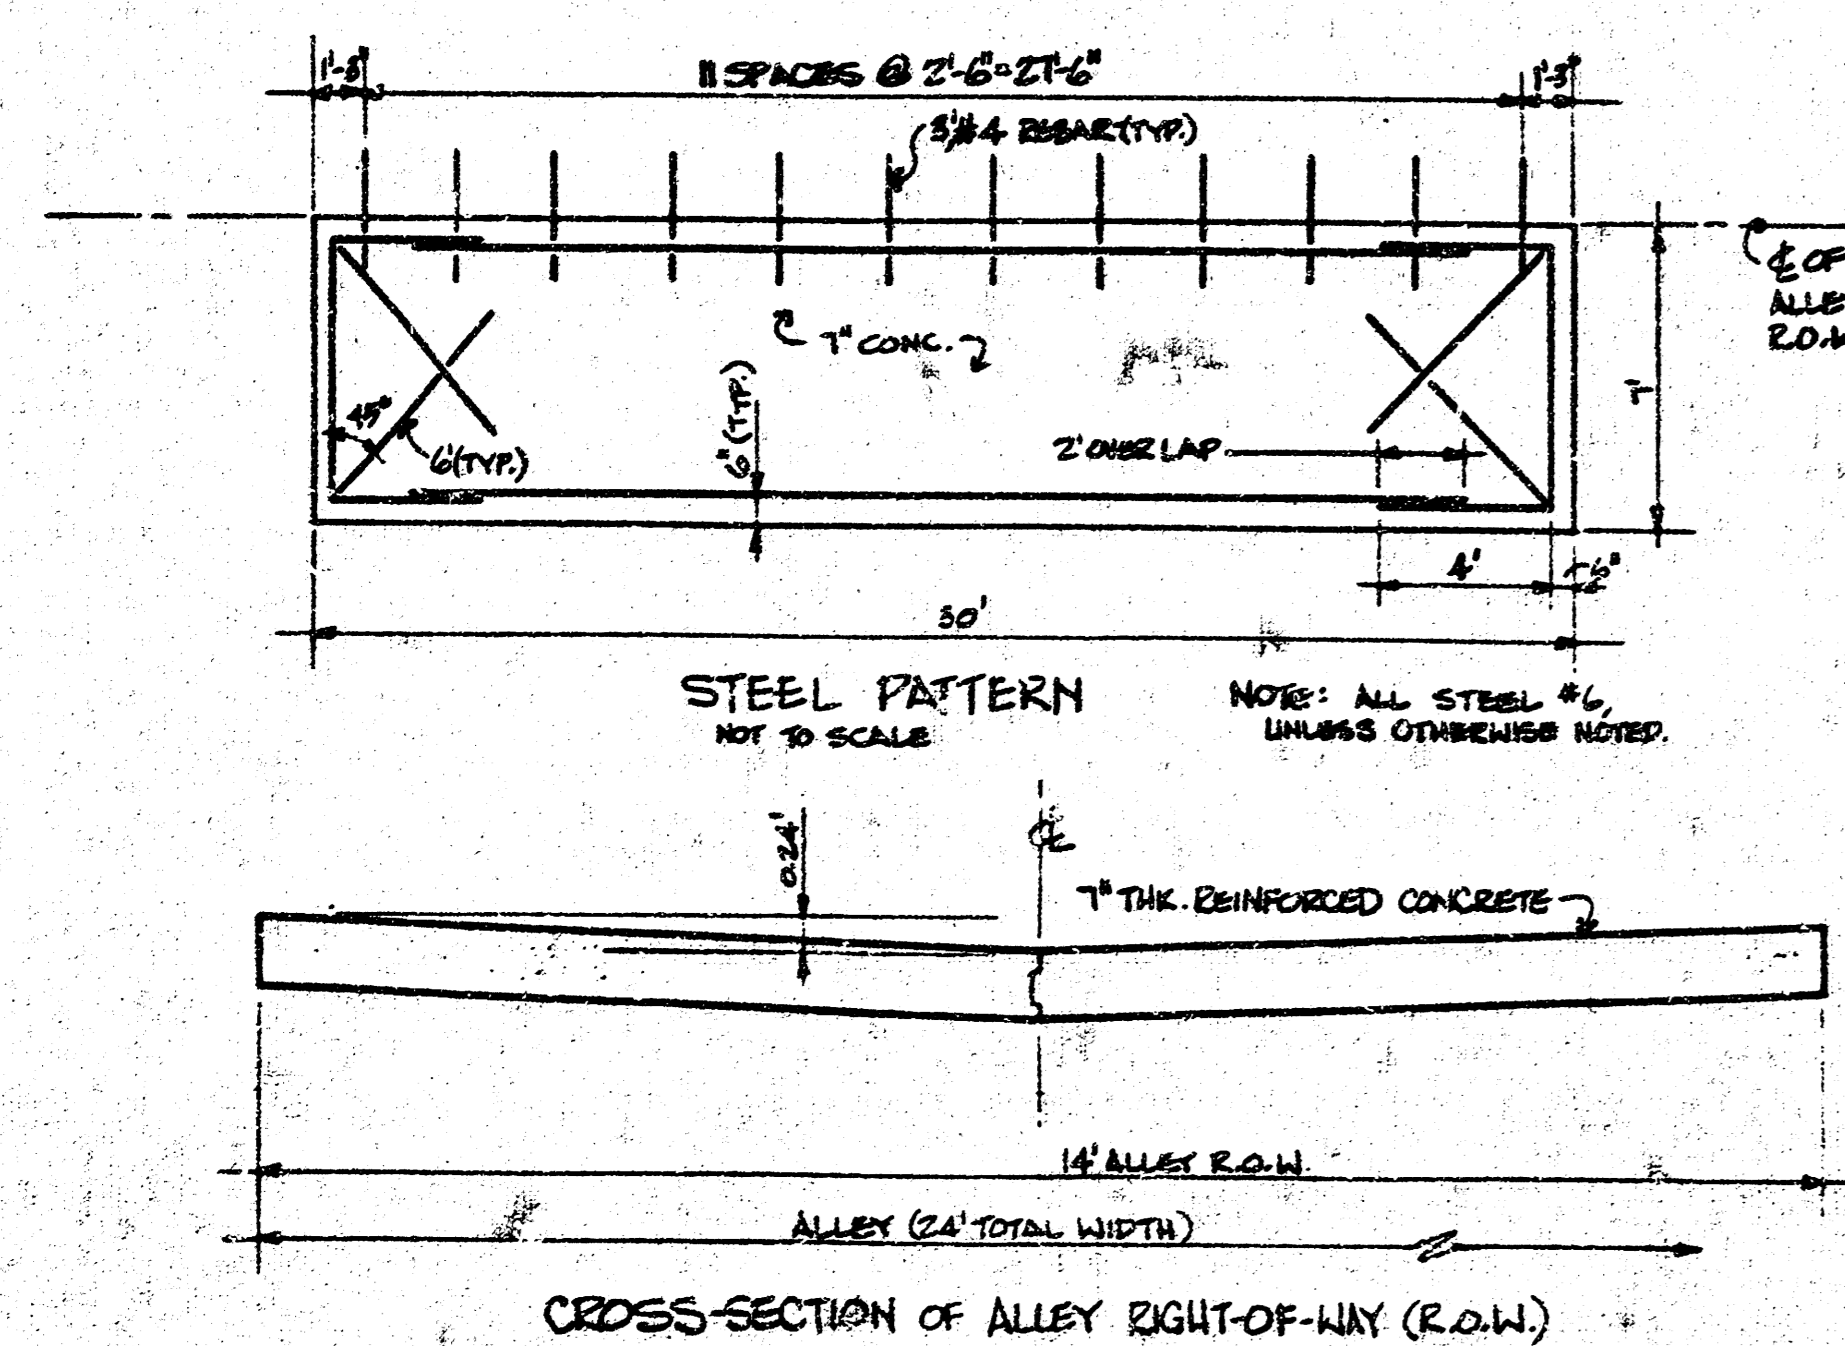


CROSS SECTIONS OF CONCRETE ALLEY & PARKING
ELEV. @ 1"=1'; HORIZ. DISTANCE @ 1"=10'

NOTE TO CONTRACTOR
 This project will be constructed under the supervision of the CITY ENGINEER and conforming to the SPECIFICATIONS of the CITY OF WICHITA. THE CONTRACTOR WILL BE RESPONSIBLE FOR THE CITY OF WICHITA FOR ALL COSTS OF PERMITS AND INSPECTION.

APPROVED: CITY OF WICHITA
 Approved: _____
 Date: 1/21/81
 Engineering Div. _____

LEGEND:
 — NEW SECTION
 - - - EXISTING SECTION

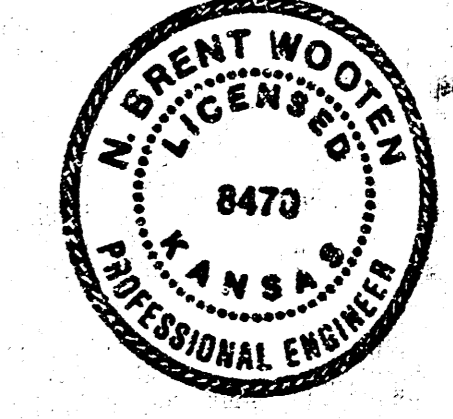

ALLEY LOCATION:
 THE ALLEY IS BETWEEN WELLINGTON PLACE & PARK PLACE, EXTENDING 418 FEET, SOUTH OF 20TH ST. RIGHT OF WAY.

NOTES:
 1. ALLEY R.O.W. MUST COMPLY WITH "CONCRETE PAVEMENT - CONTRACTS AND BONDS" BY THE CITY OF WICHITA, KANSAS, LATEST EDITION.
 2. MANHOLE COVERS MUST BE ADJUSTED TO BE FLUSH WITH TOP OF PAVING.

PRIVATE - Alley between Wellington & Park Place extending 418' S. of 20th Street right-of-way

EBS ELDON B. SWINSON A.L.A.
 Box 1390
 Wichita, Kansas 67201

SHANE ALLEY DESIGN
 Wichita, Kansas

CITY PROJ. NO. 5
 Date 6-13-80
 Proj. No. 7902
 Scale 1"=10'

Rev. 1
 Sh. No. 1 of 1