


B.M. 114.07 Top N.W. Cor. E. Part Safety Island @ W.L. Water - & Douglas


NOTE:
Alley is constructed of 4" brick
with 6" concrete base.

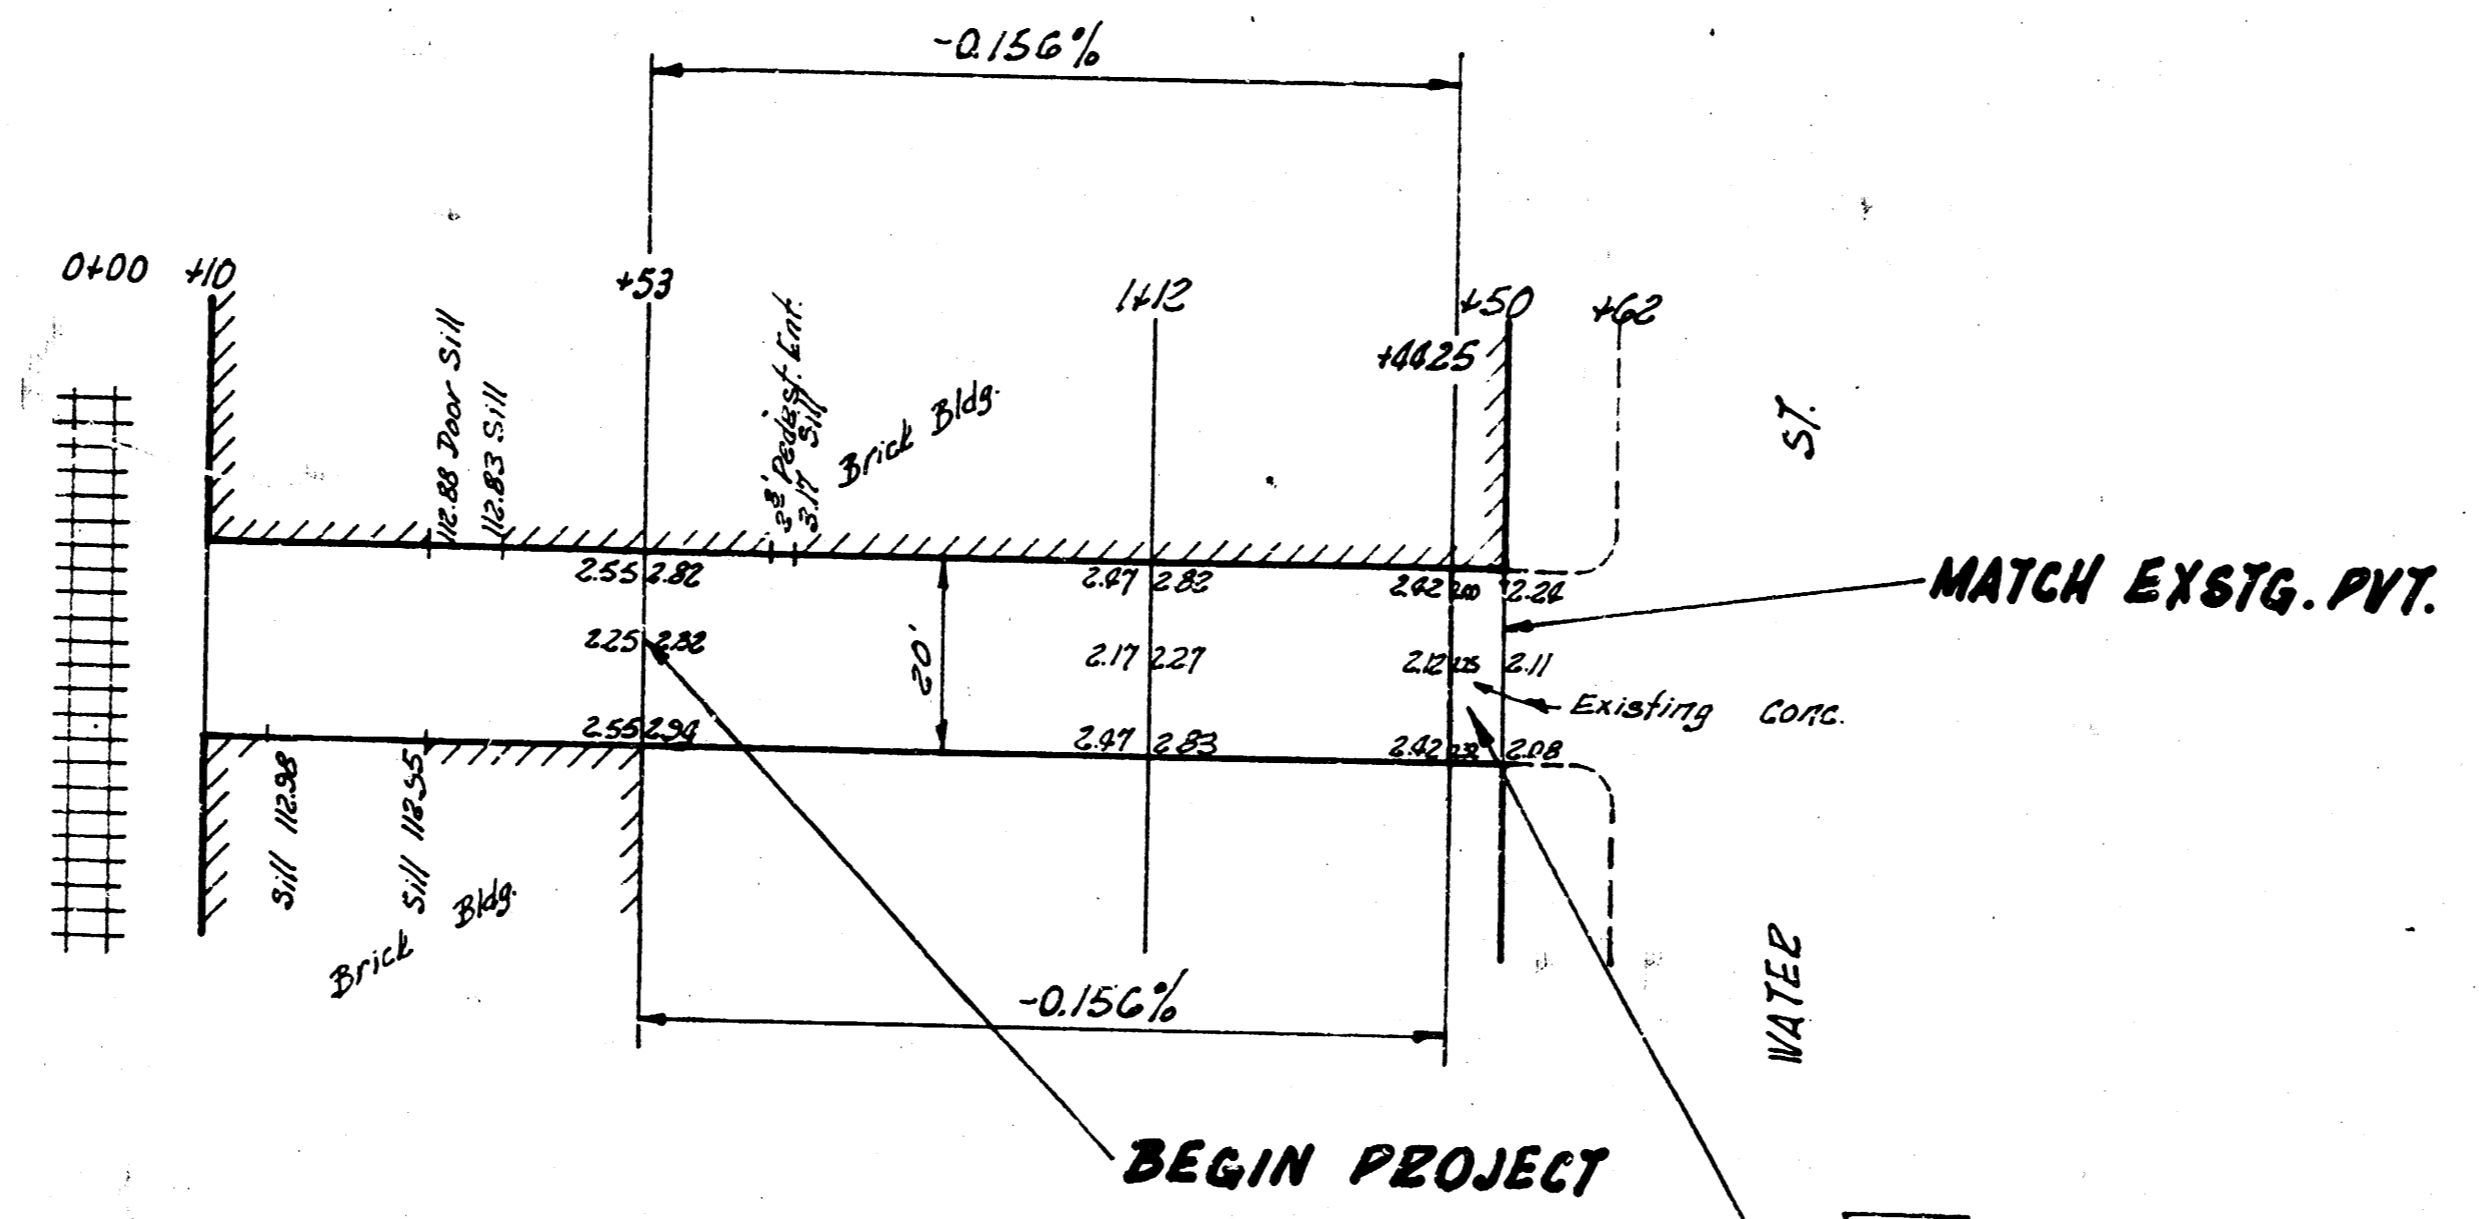


MATCH EXISTG. PVT.

BEGIN PROJECT

NOTE:
Warp pavement from
Sta 14+00.25 to Sta 14+50

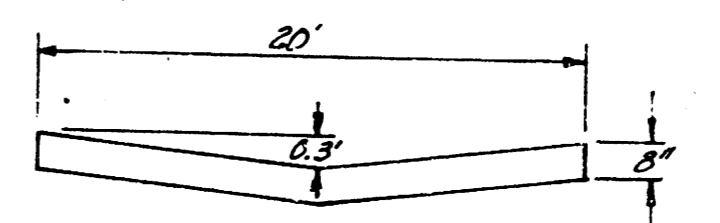

TYPICAL SECTION
Sta 0+53-Sta 14+25
Not to Scale

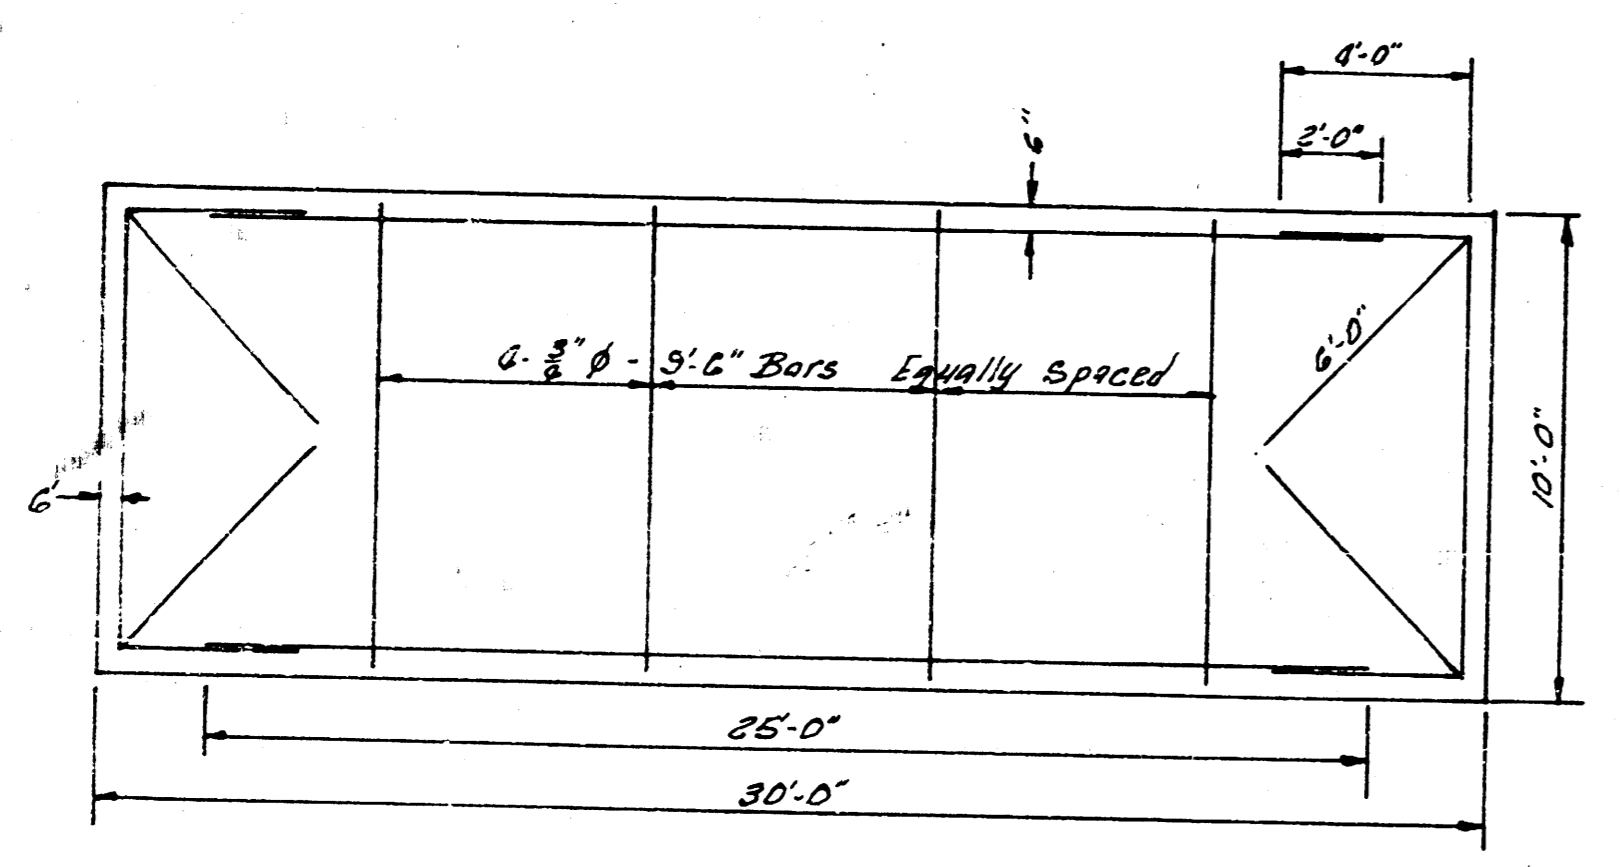

STEEL PATTERN
Not to Scale

1ST ALLEY N. OF DOUGLAS
W.L. WATER - 90' WEST
8" CONC. - 20' WIDE
CITY OF WICHITA, KANS.
B.E. SMITH CITY ENGINEER
MAY, 1955 PRIVATE PROJ