

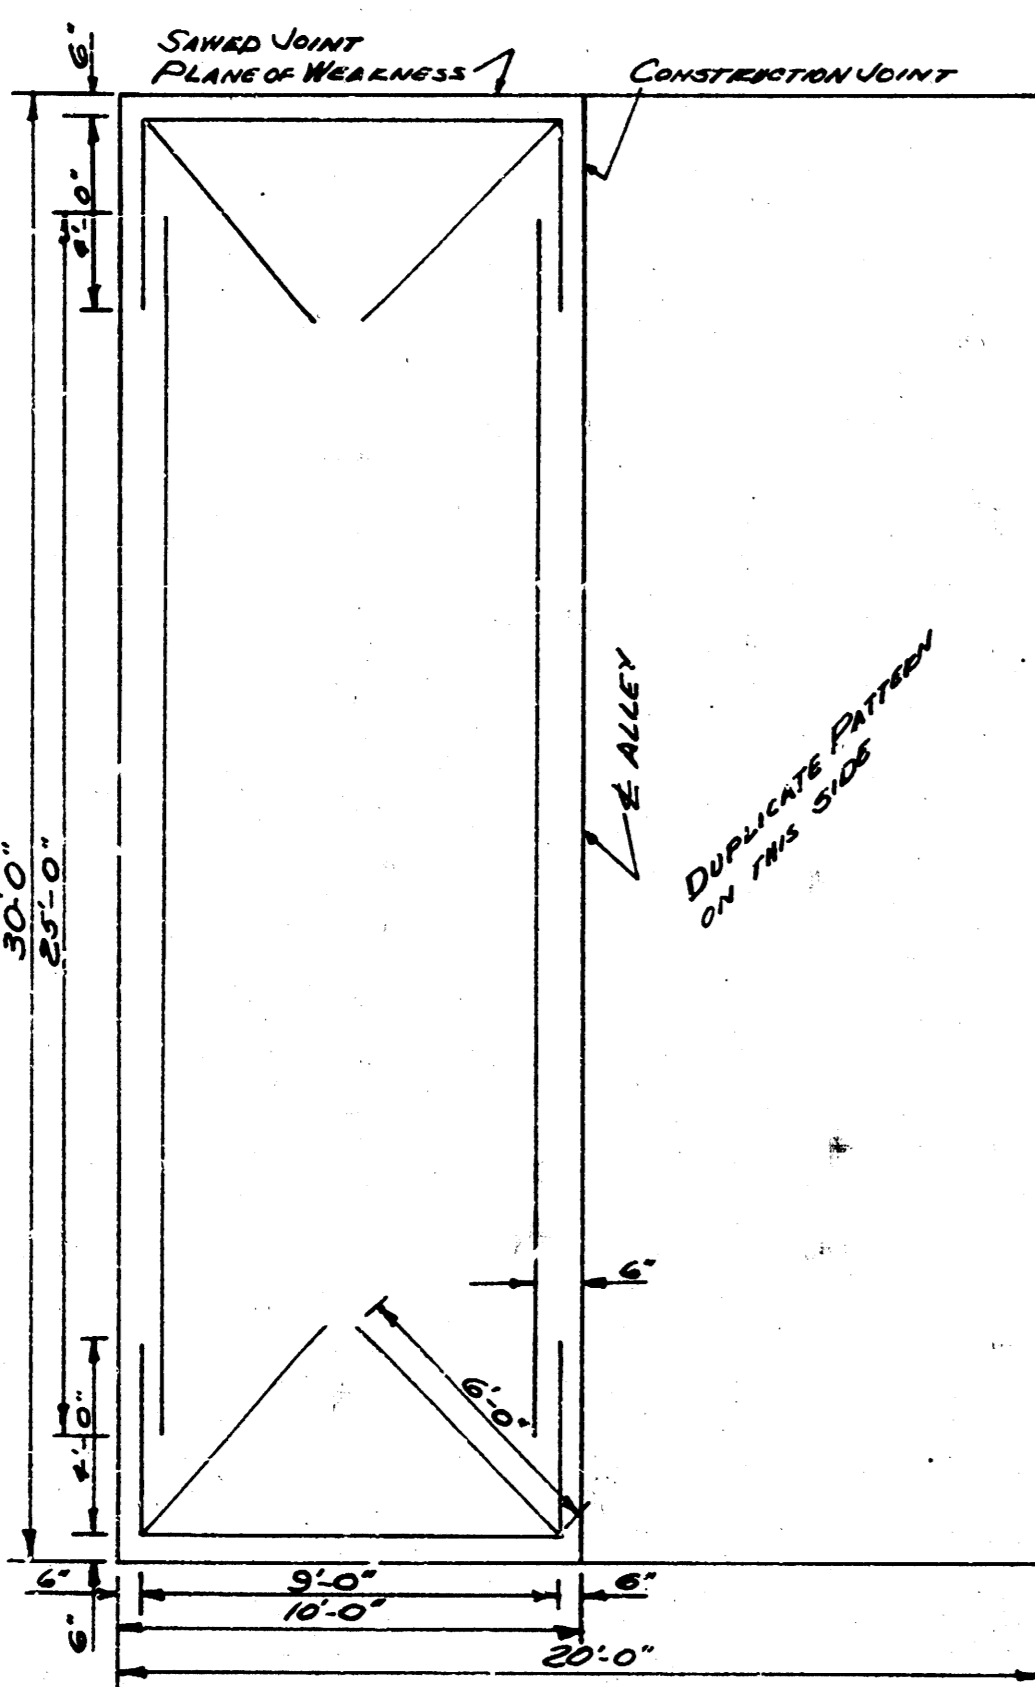
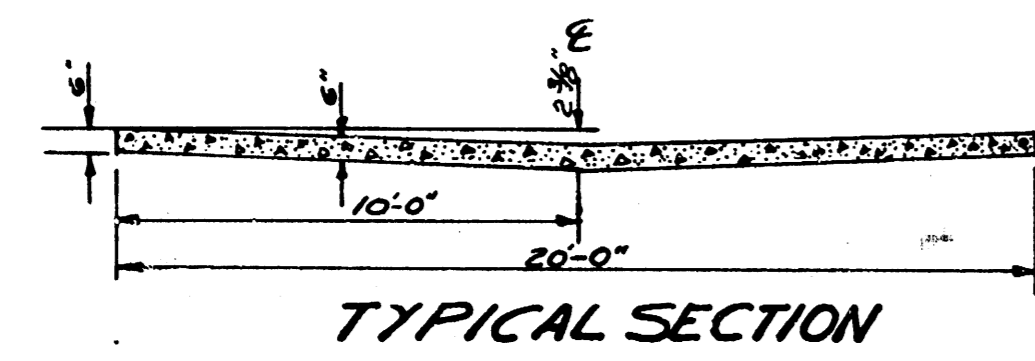
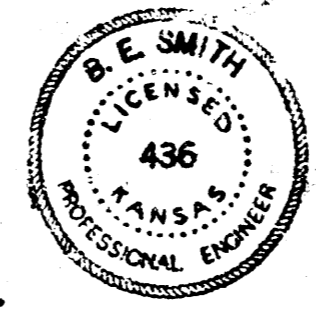


BM 10137 ON SANTA FE N. LEVY

SPACING ON E

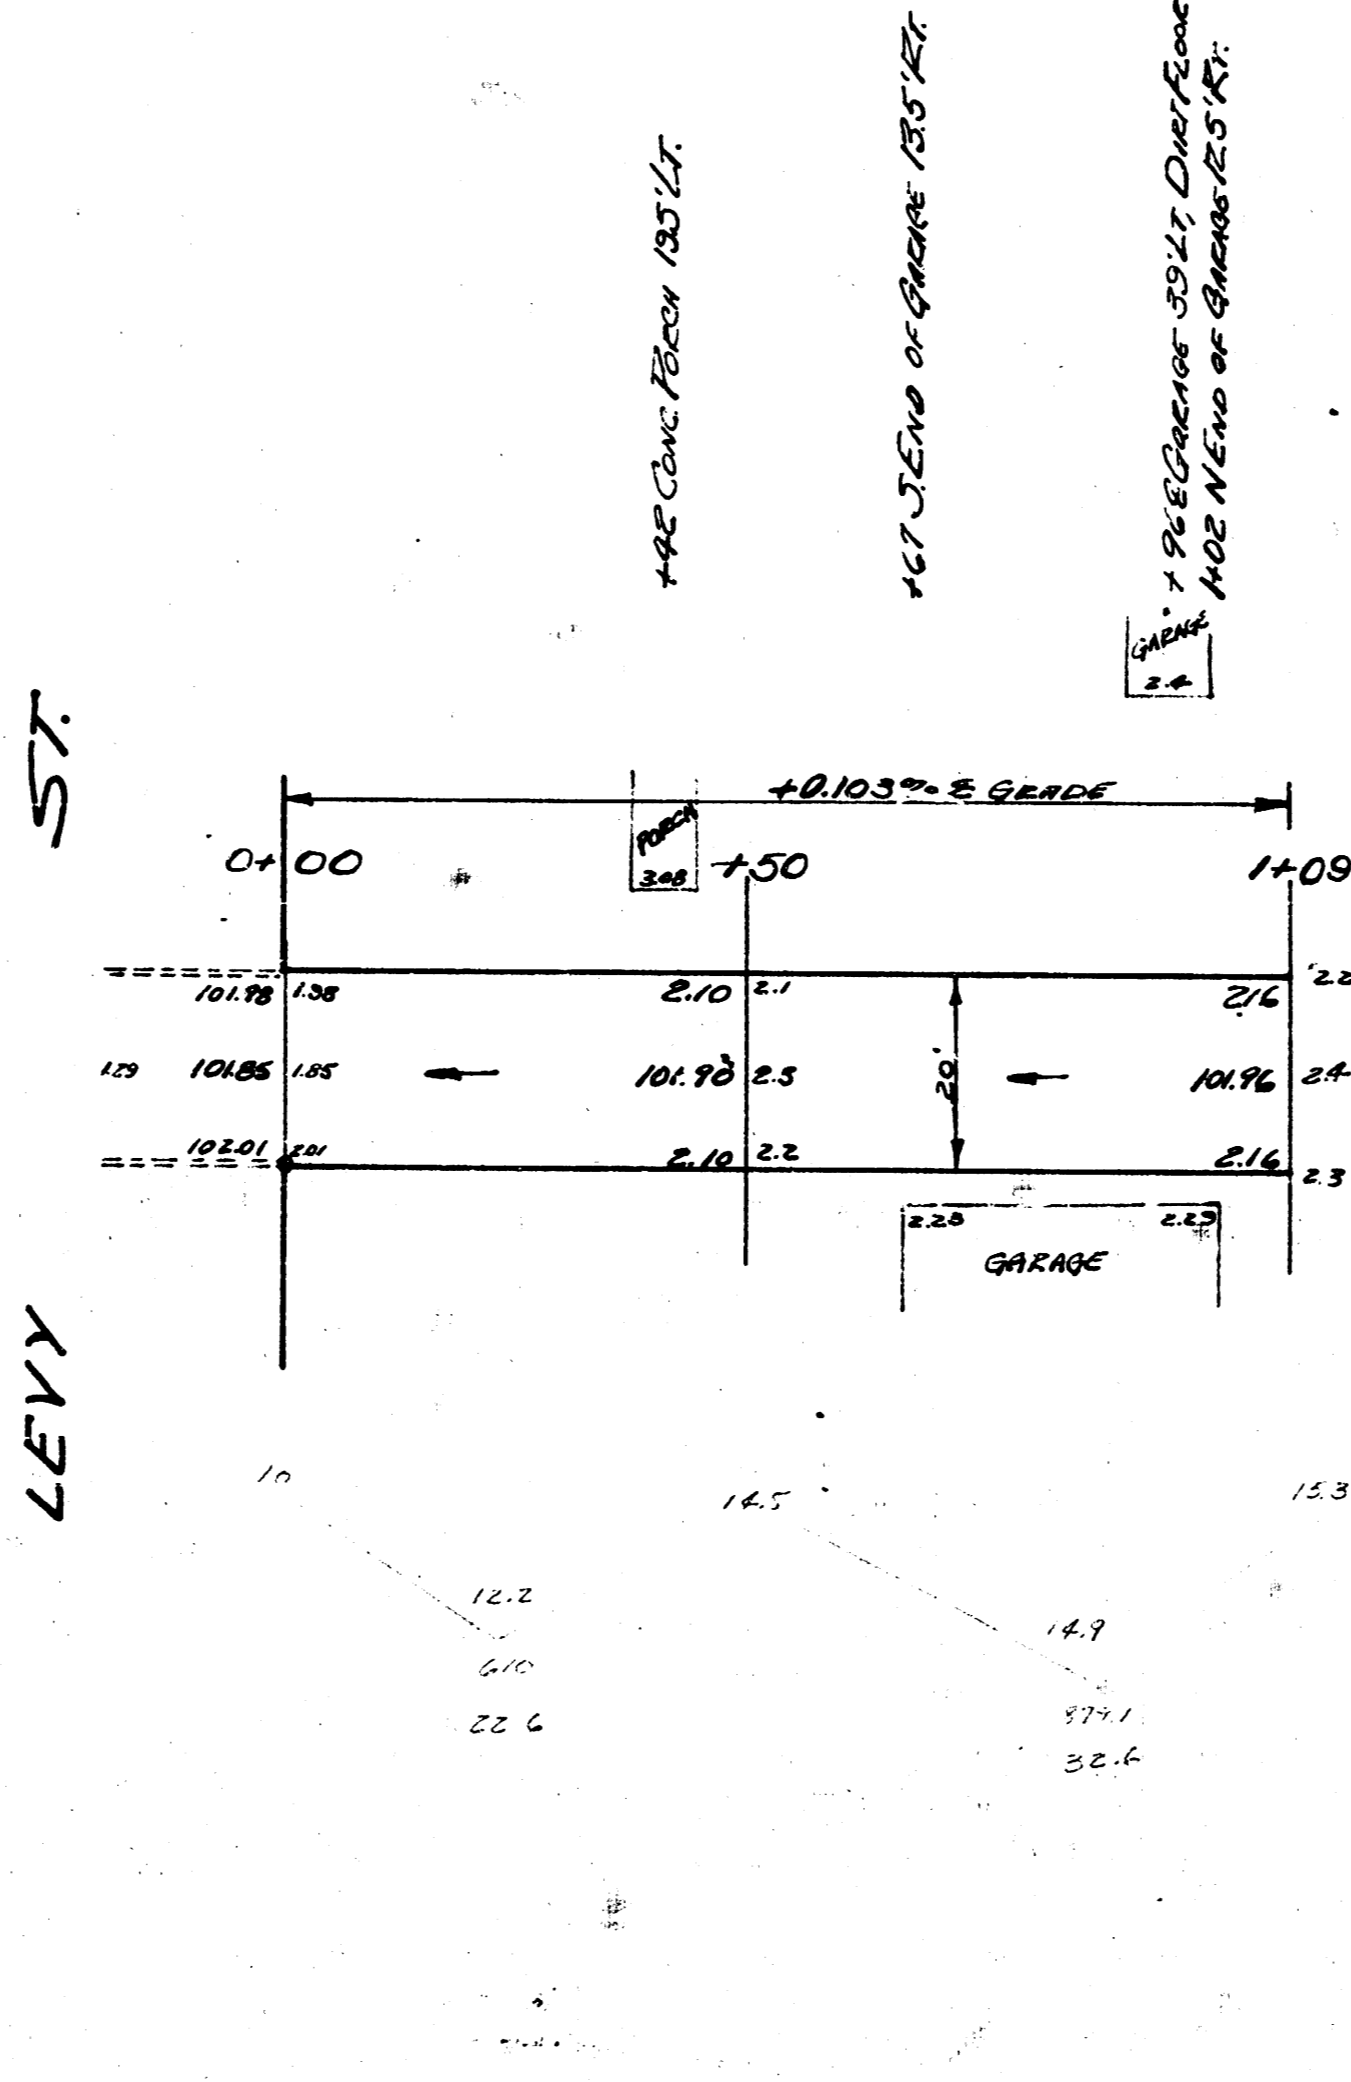

Survey
 Plan
 Checked

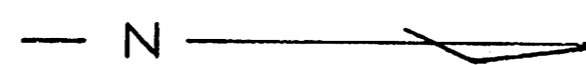

NOTE TO CONTRACTOR
 This project will be constructed under the supervision of the CITY ENGINEER and conforming to the SPECIFICATIONS of the CITY OF WICHITA. The CONTRACTOR will reimburse the City of Wichita for all cost of Engineering, Plans, and Inspection.

ALLEY BETWEEN SANTA FE & ST. FRANCIS N. LEVY TO 109' N. N. LEVY
6" CONCRETE 20' WIDE
CITY OF WICHITA
B. E. SMITH CITY ENGINEER
JUNE 1953 PRIVATE JOB