



B.M. S.E. COR. PORCH HO. 46 2269 NO. VOLUTSIA ELEV. 152.025
 B.M. "G" GLOBE NO. CB. 22ND ST. W.L. ERIE ELEV. 156.77

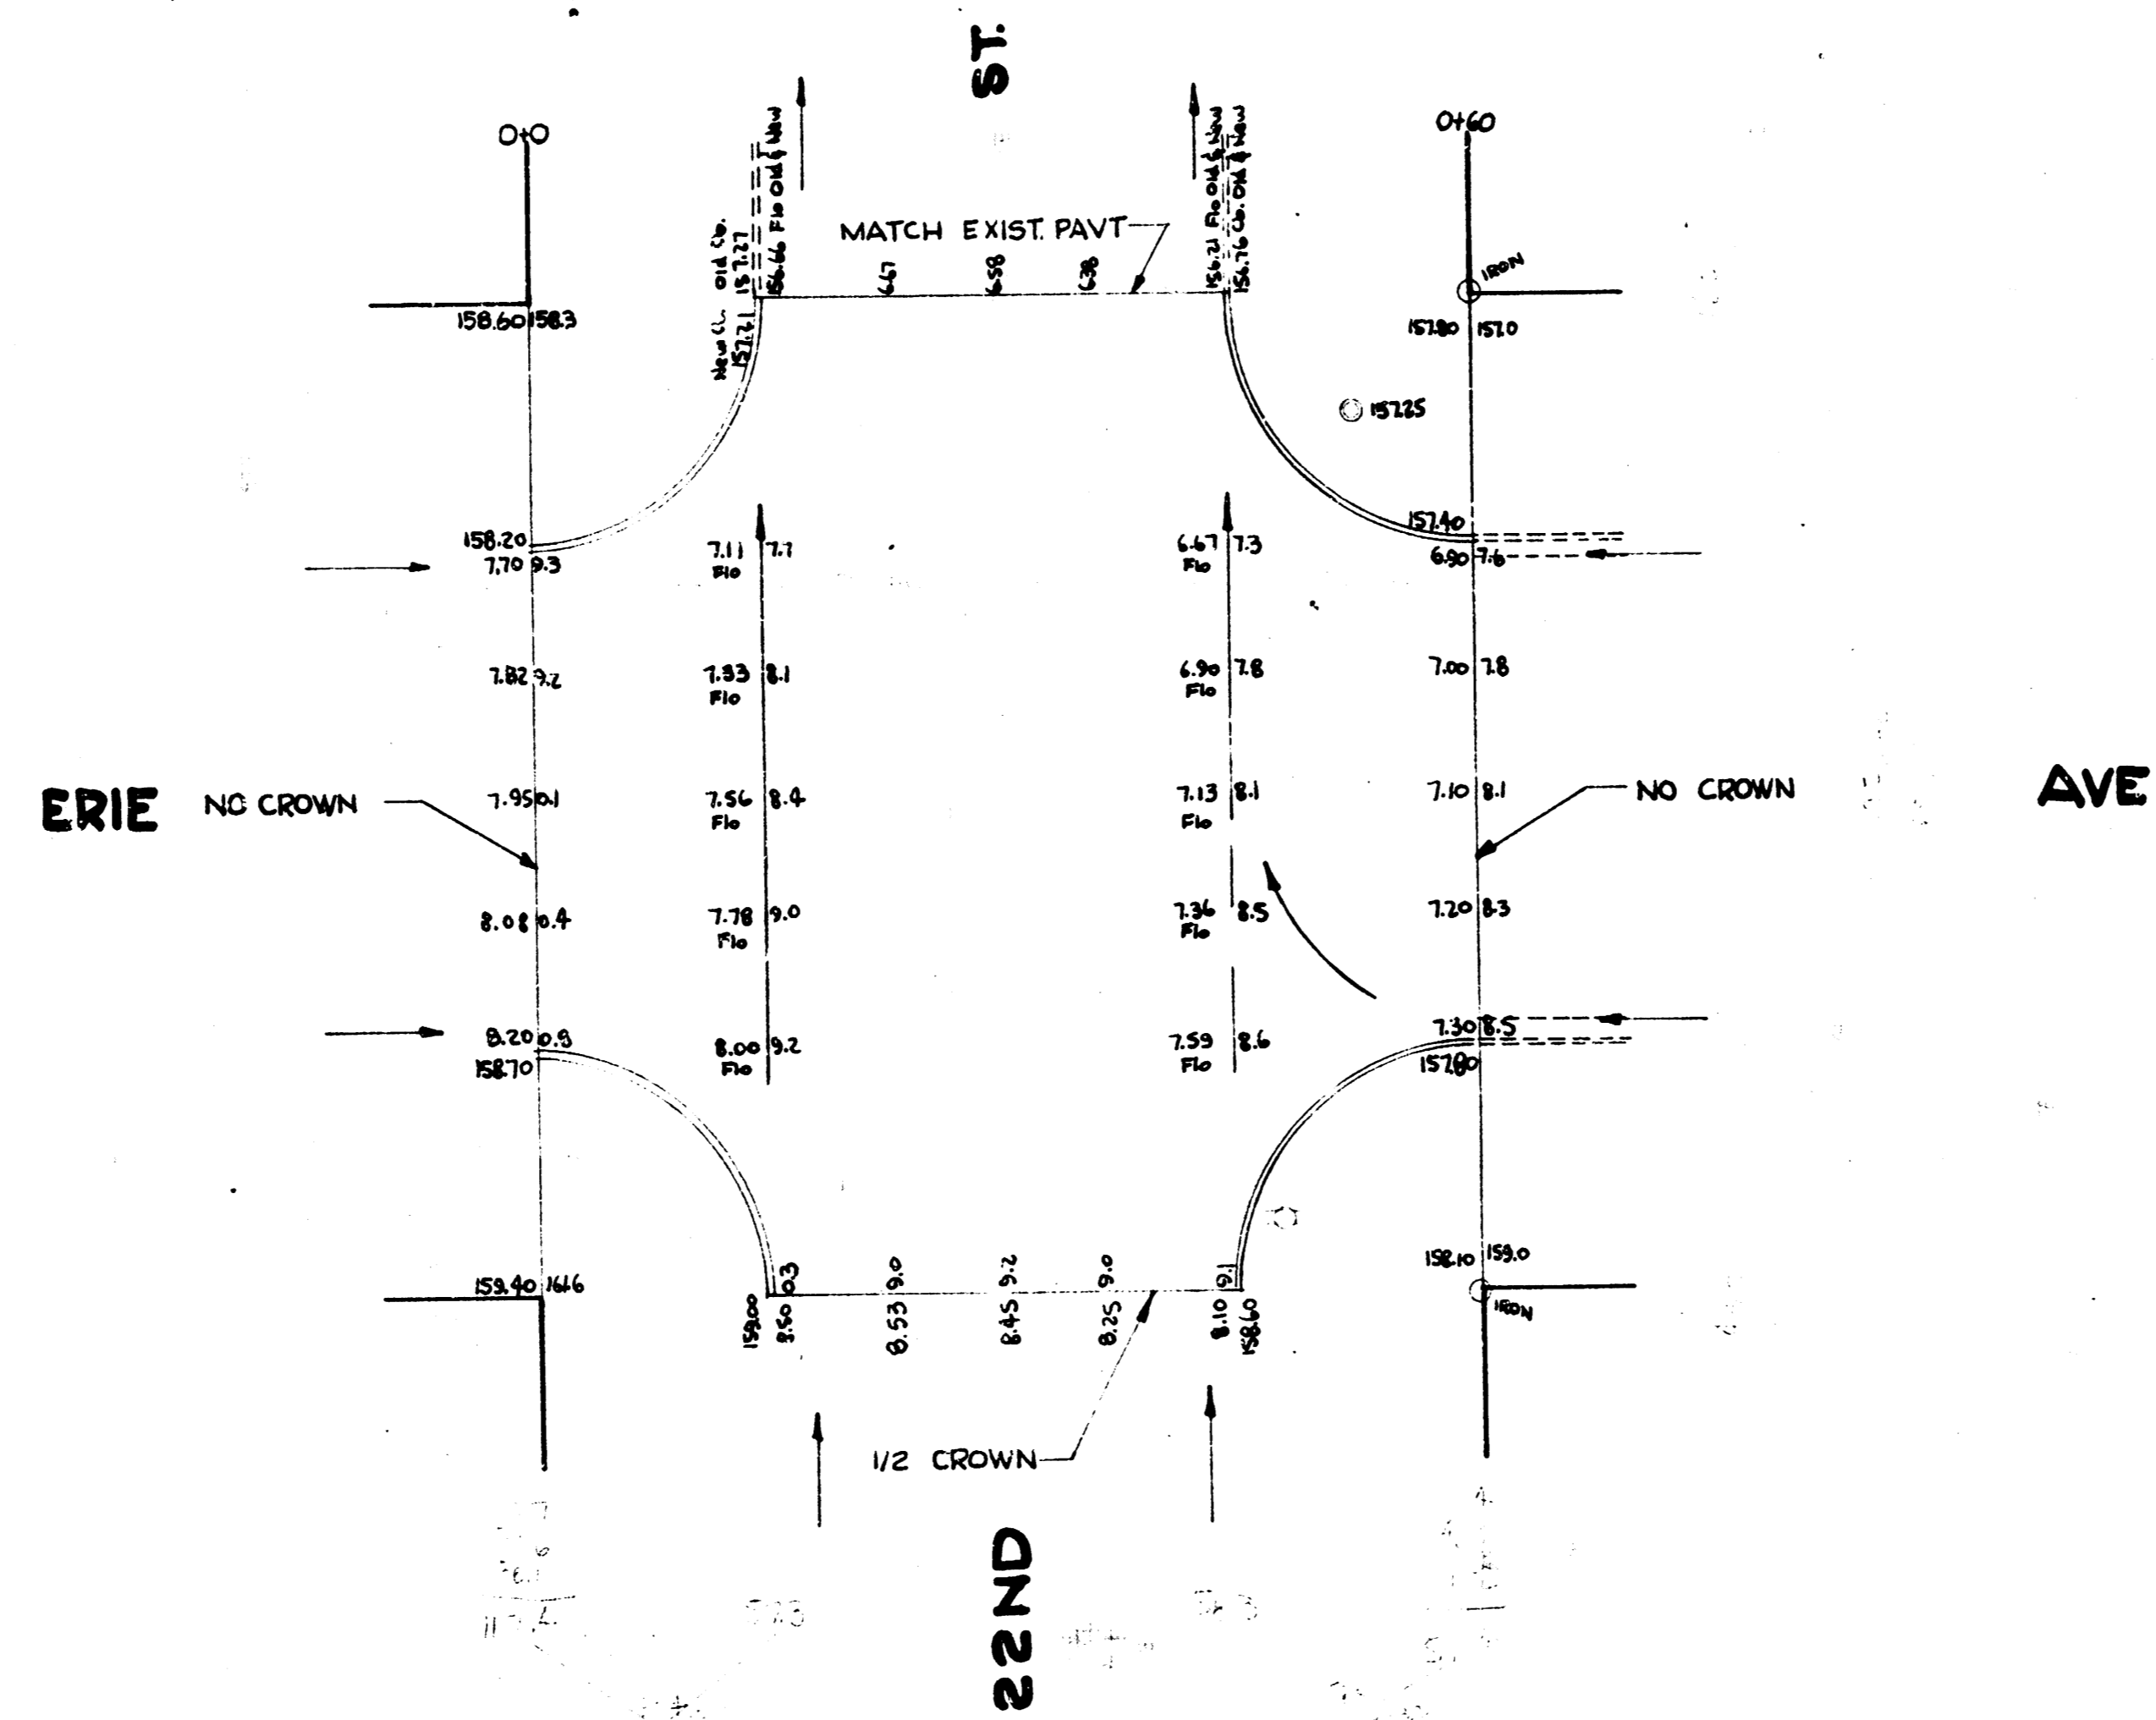

Survey Plans BK 13610
 10
 10
 10

SCALE 1"=10'

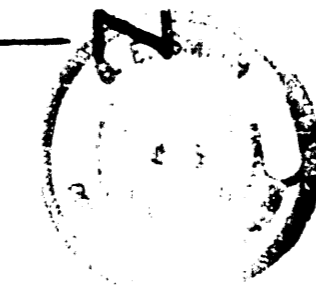

INTERSECTION 22ND & ERIE
6" CONCRETE
CITY OF WICHITA, KANSAS
 B.E. SMITH
 MAY 1955
 CITY ENGINEER
 PROJ. NO. C15-56