

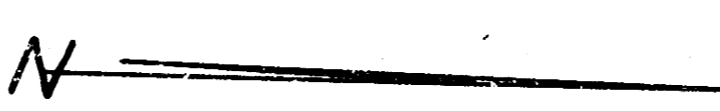


- EXCAVATION -

PROPERTY	CU
237.3	0
178.3	
10.4	
25.9	
13.4	
24.1	
23.1	
143.9	
140.8	
38.0	
67.4	
46.7	
1094.7	
+10.76	
1204.2	CU. YDS.

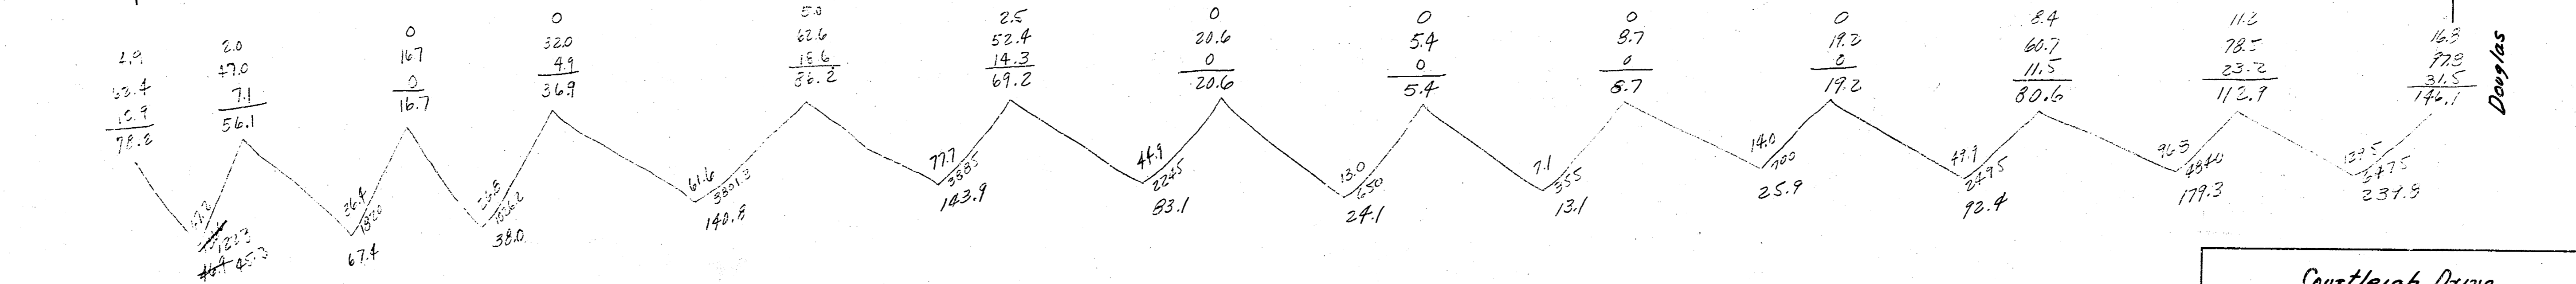

R.M. 145th NW Cor. N. Highway of Com. Chet Douglas & Brookside Parkway
 Note: Stationing is on B.

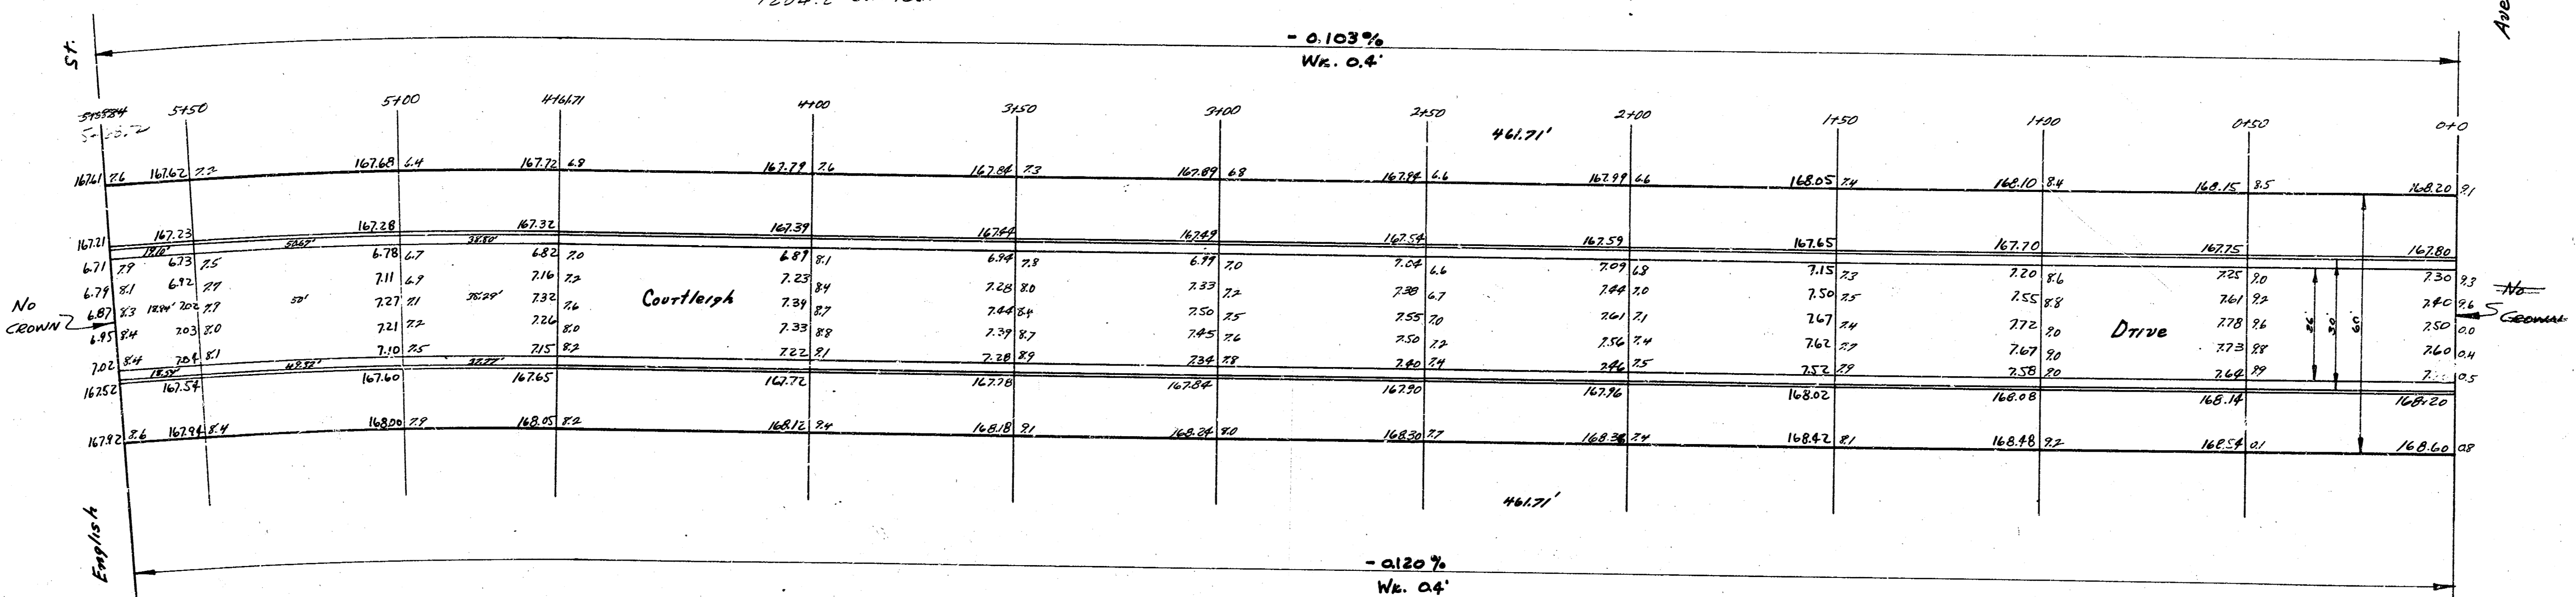

Courtleigh Drive
 N.L. English — S.L. Douglas
 26'-2'-30' A.C.
 City of Wichita, Kansas
 L.K. White City Engineer
 May 1949 Project C17-89