
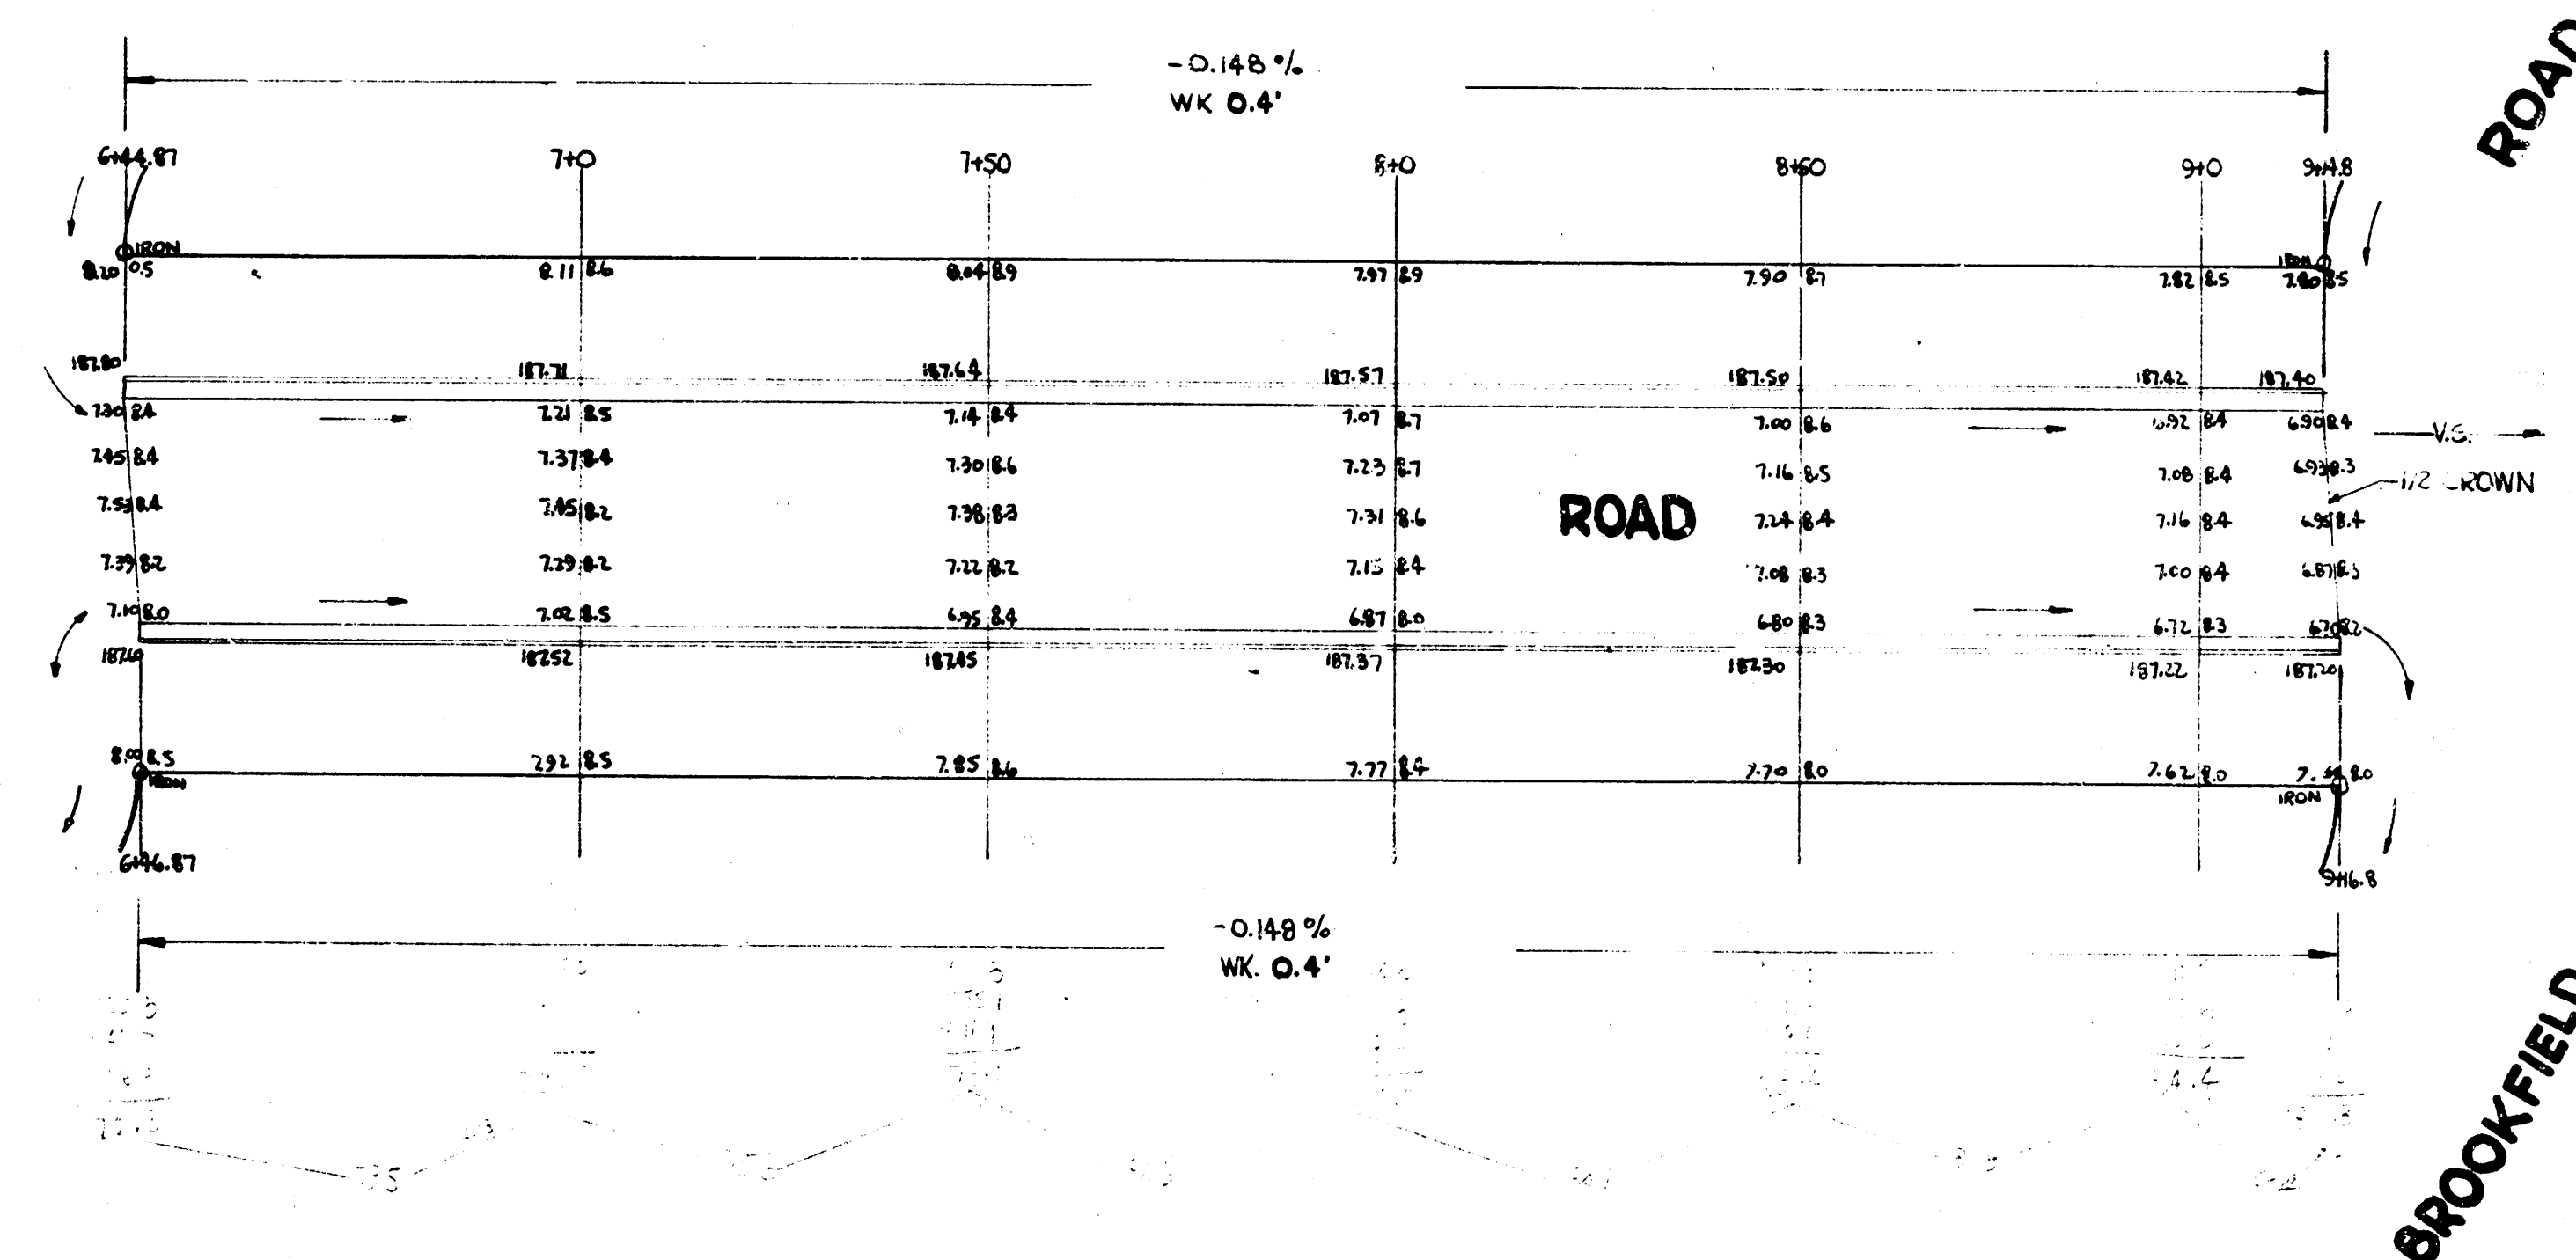


B.M. SPIKE N.S.P.P. S.S. CLAYTONIA & E.S. MUPOCK ELEV. 186.75
 B.M. SPIKE N.S.P.P. N.S. CENTRAL & W.S. HAMPTON RD ELEV. 183.39
 CHAIN ON E-S. P.L.

T.P. TOP S.W. PROTRON @ MISSION RD ELEV. 181.57

NOTE TO FIELD ENGINEER:
 RE-X-SECTION PROJ. BEFORE CONTRACTOR
 BEGINS EXCAVATING.

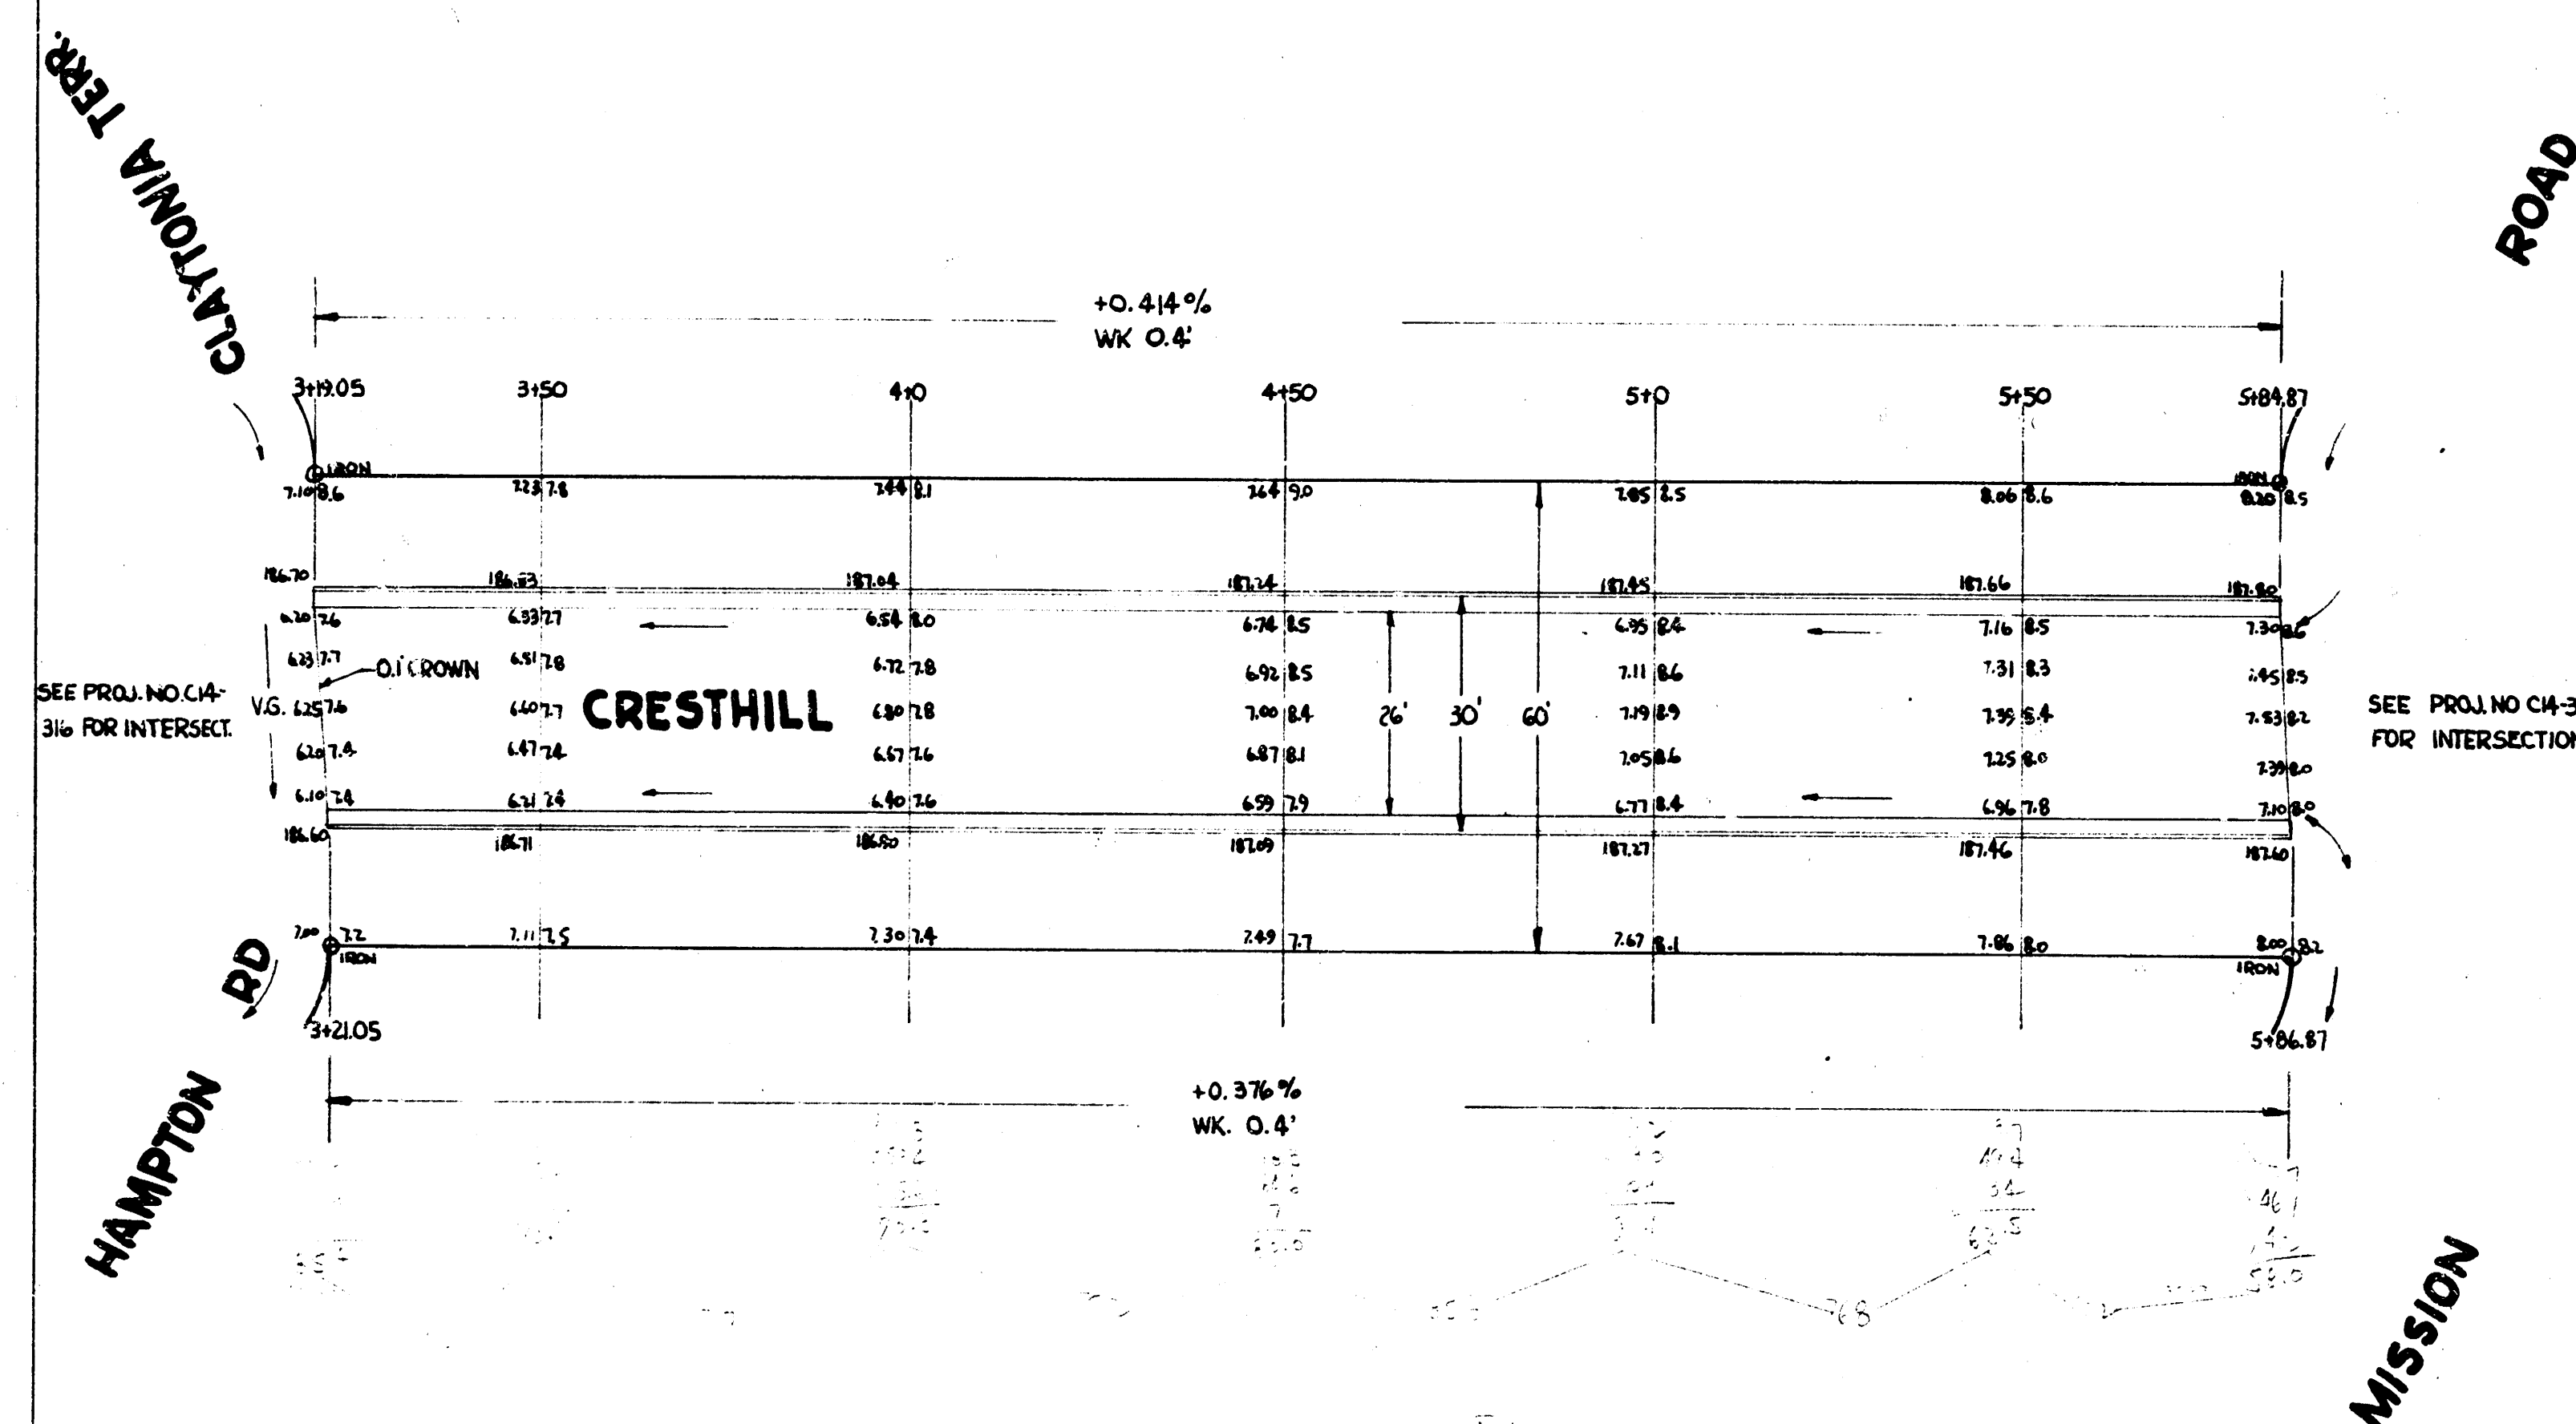

CRESTHILL ROAD
 E.L. HAMPTON TO
26-2-30 ASPH. CONC.
CITY OF WICHITA, KANSAS
 B.E. SMITH JULY 1955 CITY ENGINEER
 PROJ. NO. CR-31