


CHASEN
 CIVIL
 1111 S. 10th St.
 WICHITA, KANSAS 67202

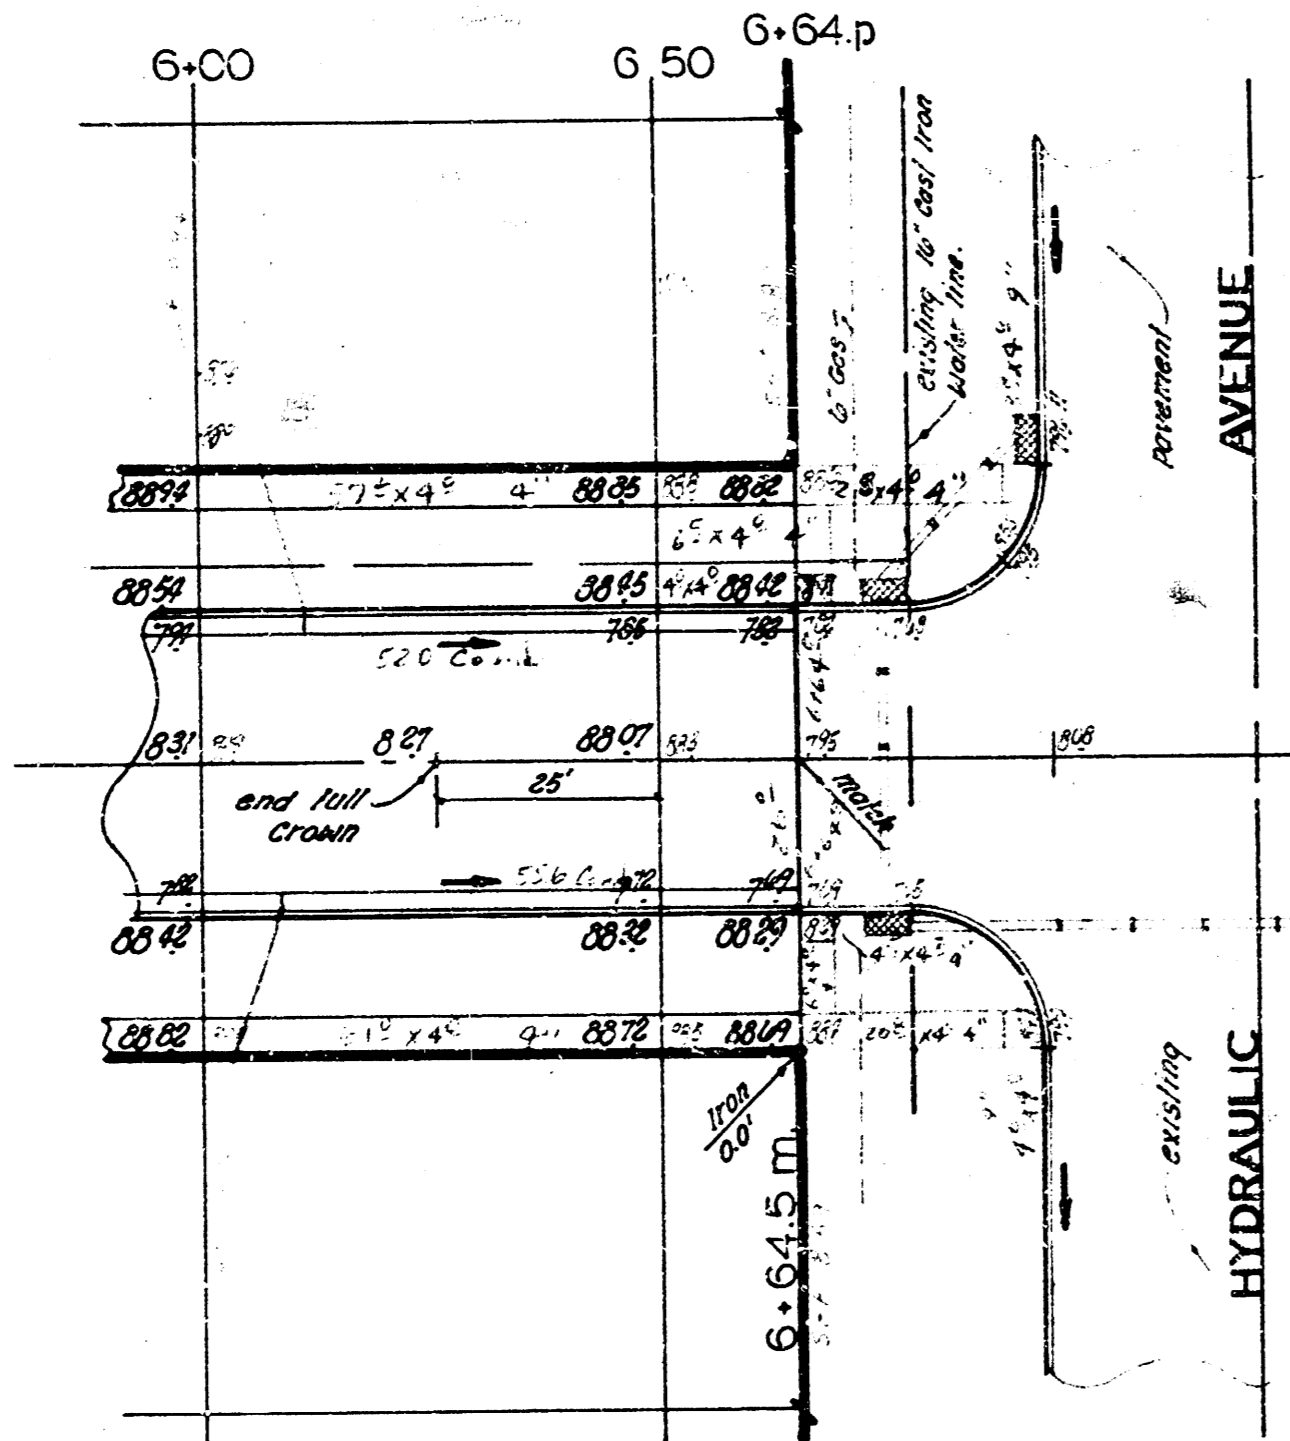

NOTE TO FIELD ENGINEER and CONTRACTOR
 Sub grade modification or compact/frosted subgrade will
 be required as directed by the Engineer.

NOTE TO CONTRACTORS
 All work shall be done under
 the supervision of a LICENSED
 ENGINEER or SURVEYOR
 and shall conform to the
 specifications of the
 Kansas Department of
 Transportation.

SIDEWALK
 Grade parking and clear right of way for
 proposed sidewalk, compact/fill in sidewalk
 area. Mark by others.

DEL MAR AVENUE
 E.L. Victoria Ave to W.L. Hydraulic Ave.
CITY OF WICHITA, KANSAS
 B.E. SMITH City Engineer
 Date FEB 1971 Private Project

