



B. M. 97.63 NW Cor. Conc. Po. NE Cor. Lulu & Marion Rd.
 B. M. 95.52 60° Spk. W.S. H.L.P. S.S. Denker 118' E. of Pattie.
 Base line on E 66' 1/2-of-Way Chain E.

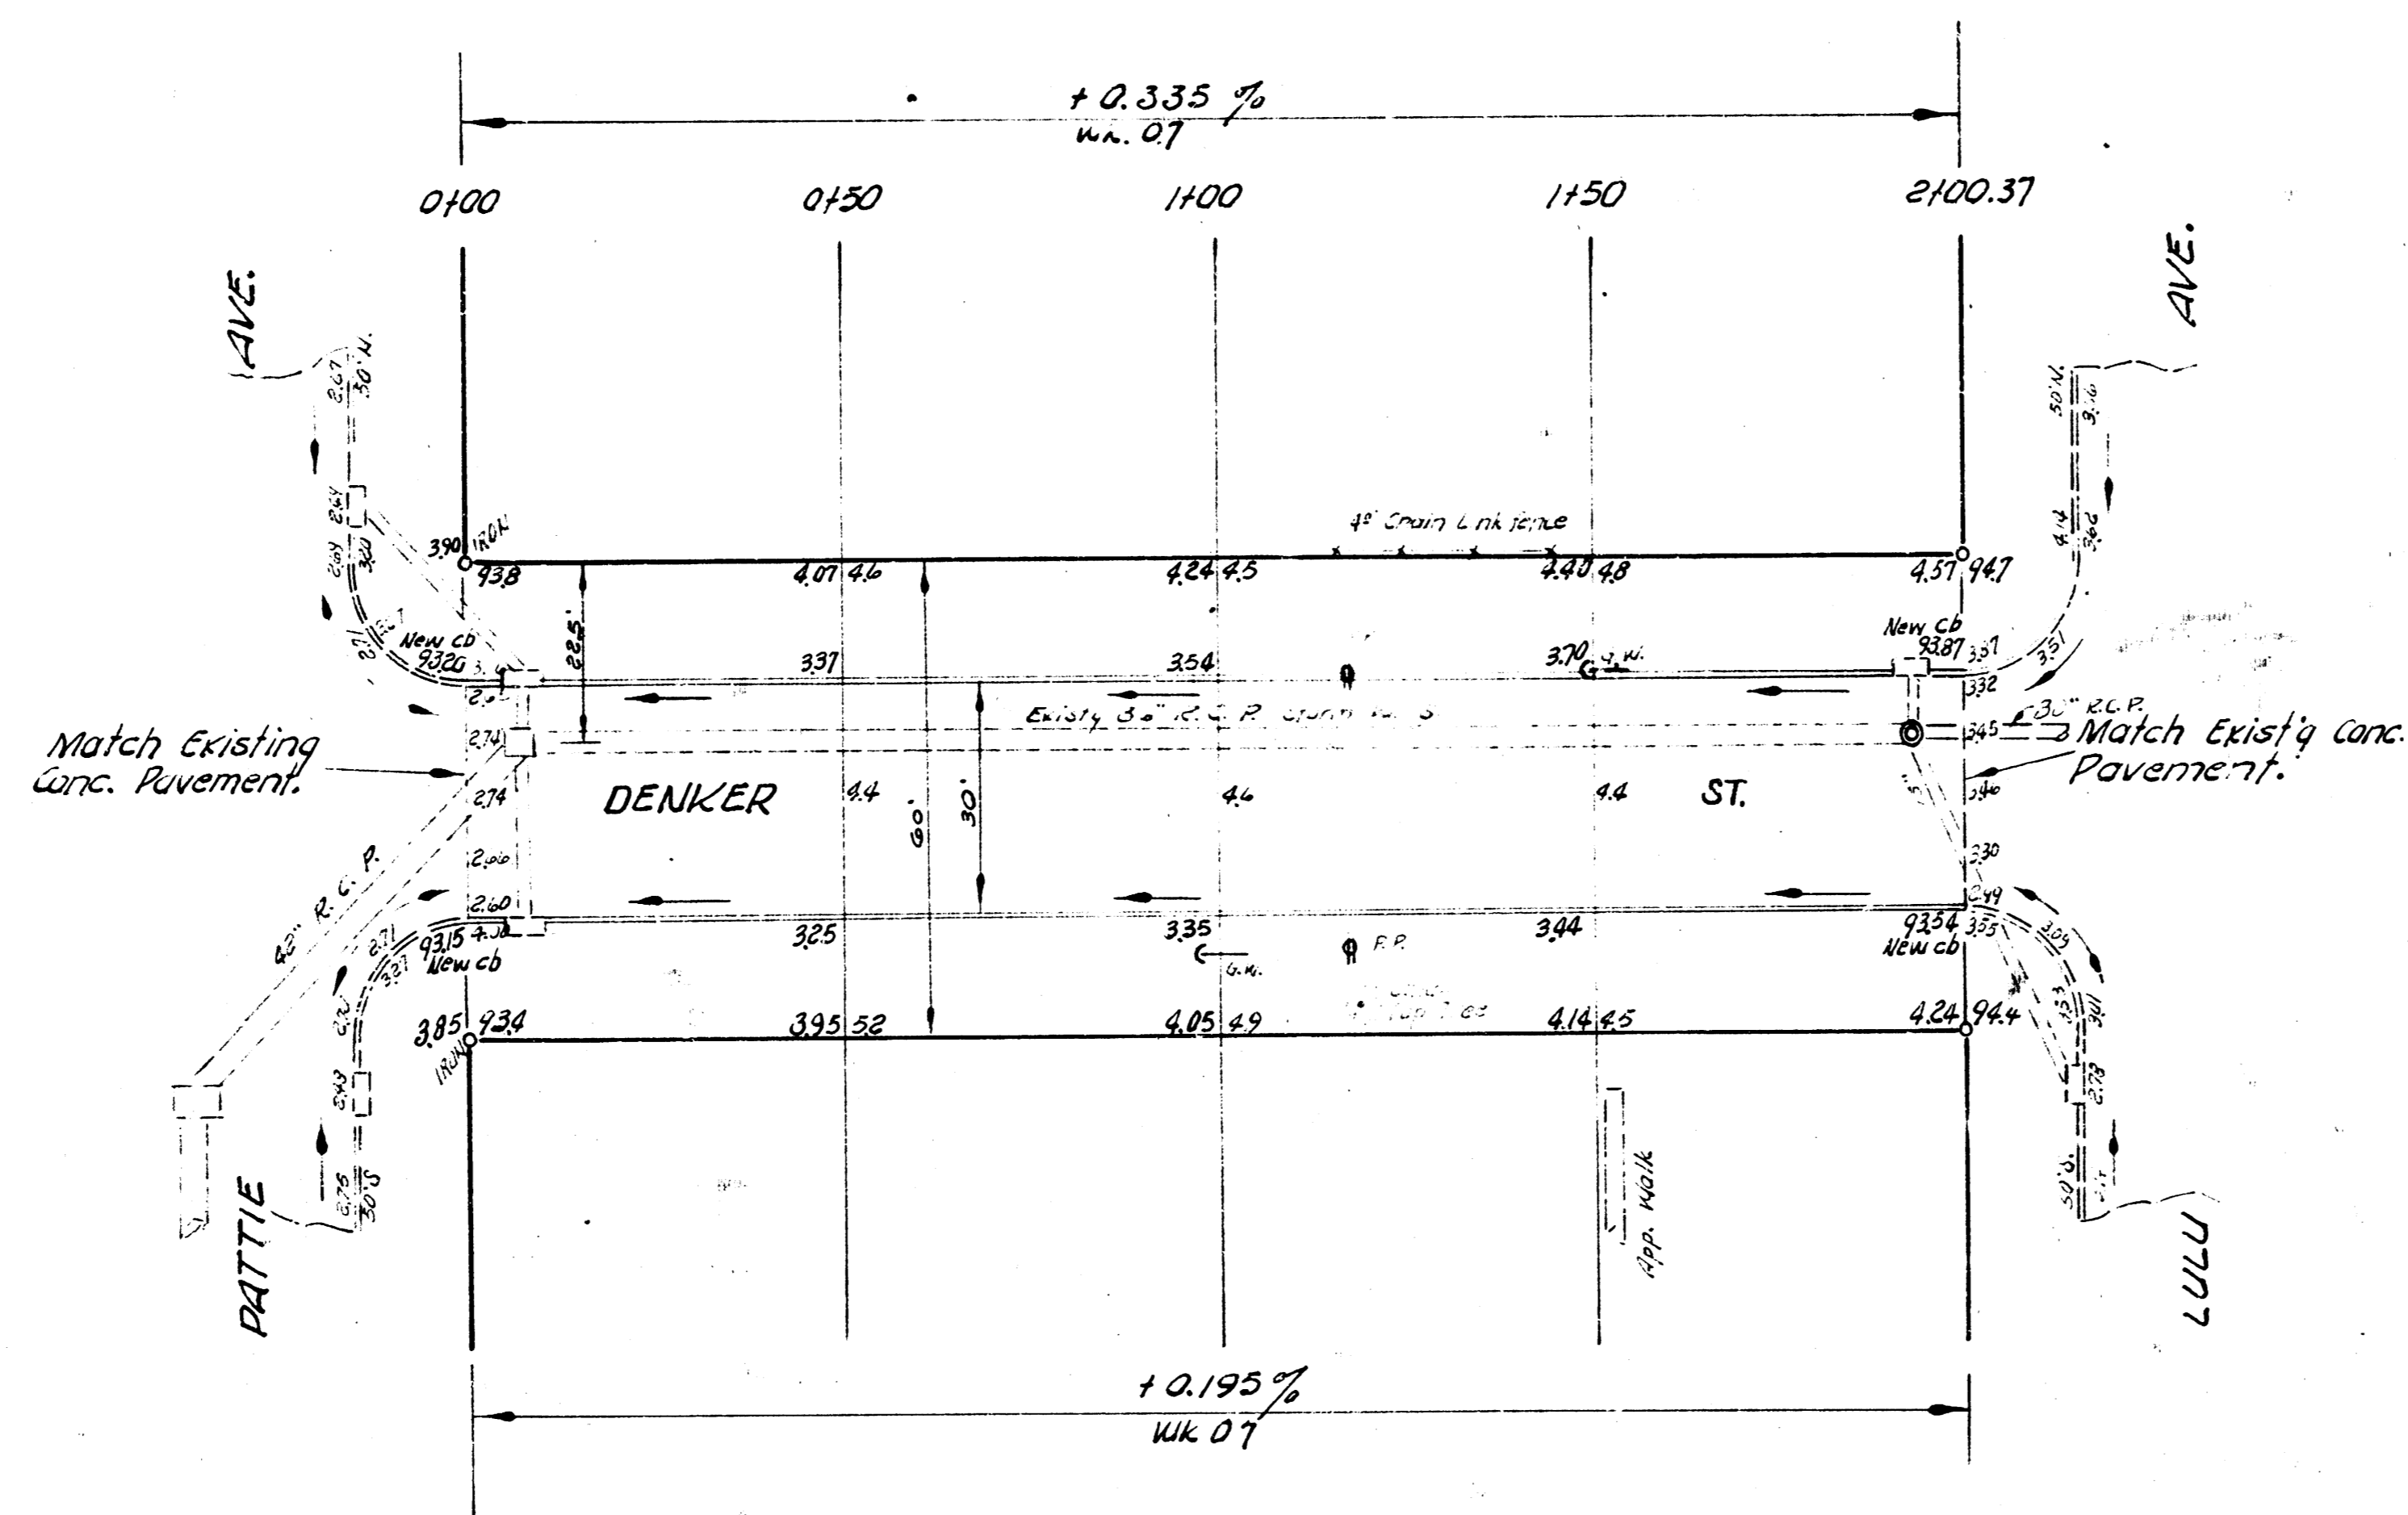

R.A. 11-15-5

DENKER ST.
 EL PATTIE TO WL LULU
 30' CONC & CB.
 CITY OF WICHITA, KANS.
 B. E. SMITH CITY ENGINEER
 PROJ. NO. C17-84

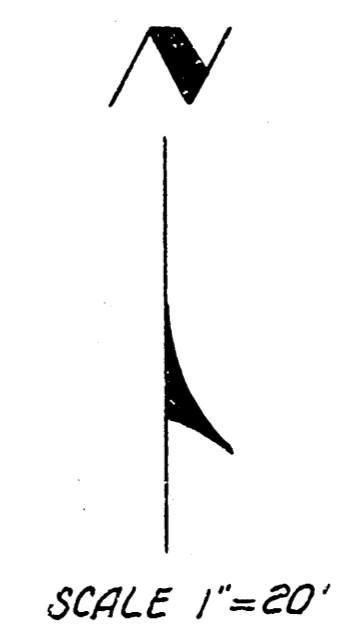

1/2