



DOUGLAS AVENUE
 EL. POSTOAK DR. TO WL. ROCK ROAD
 PROJECT NO. C17-37

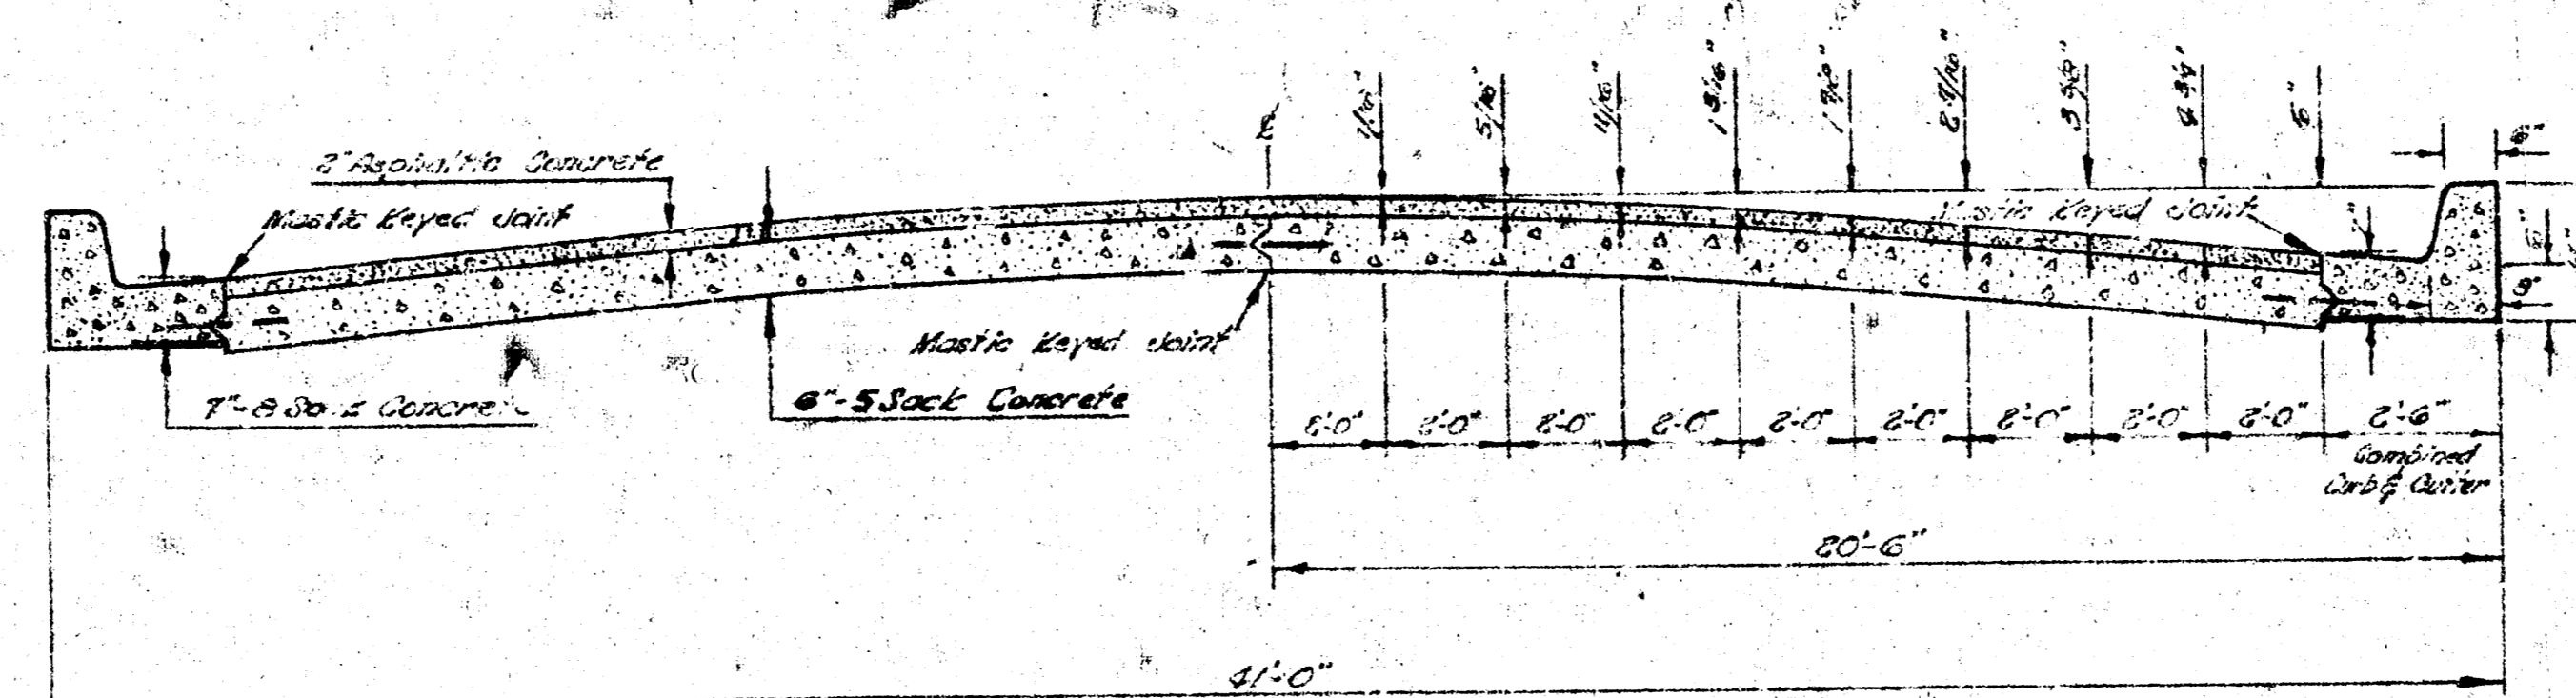


TYPICAL SECTION
 NOT TO SCALE

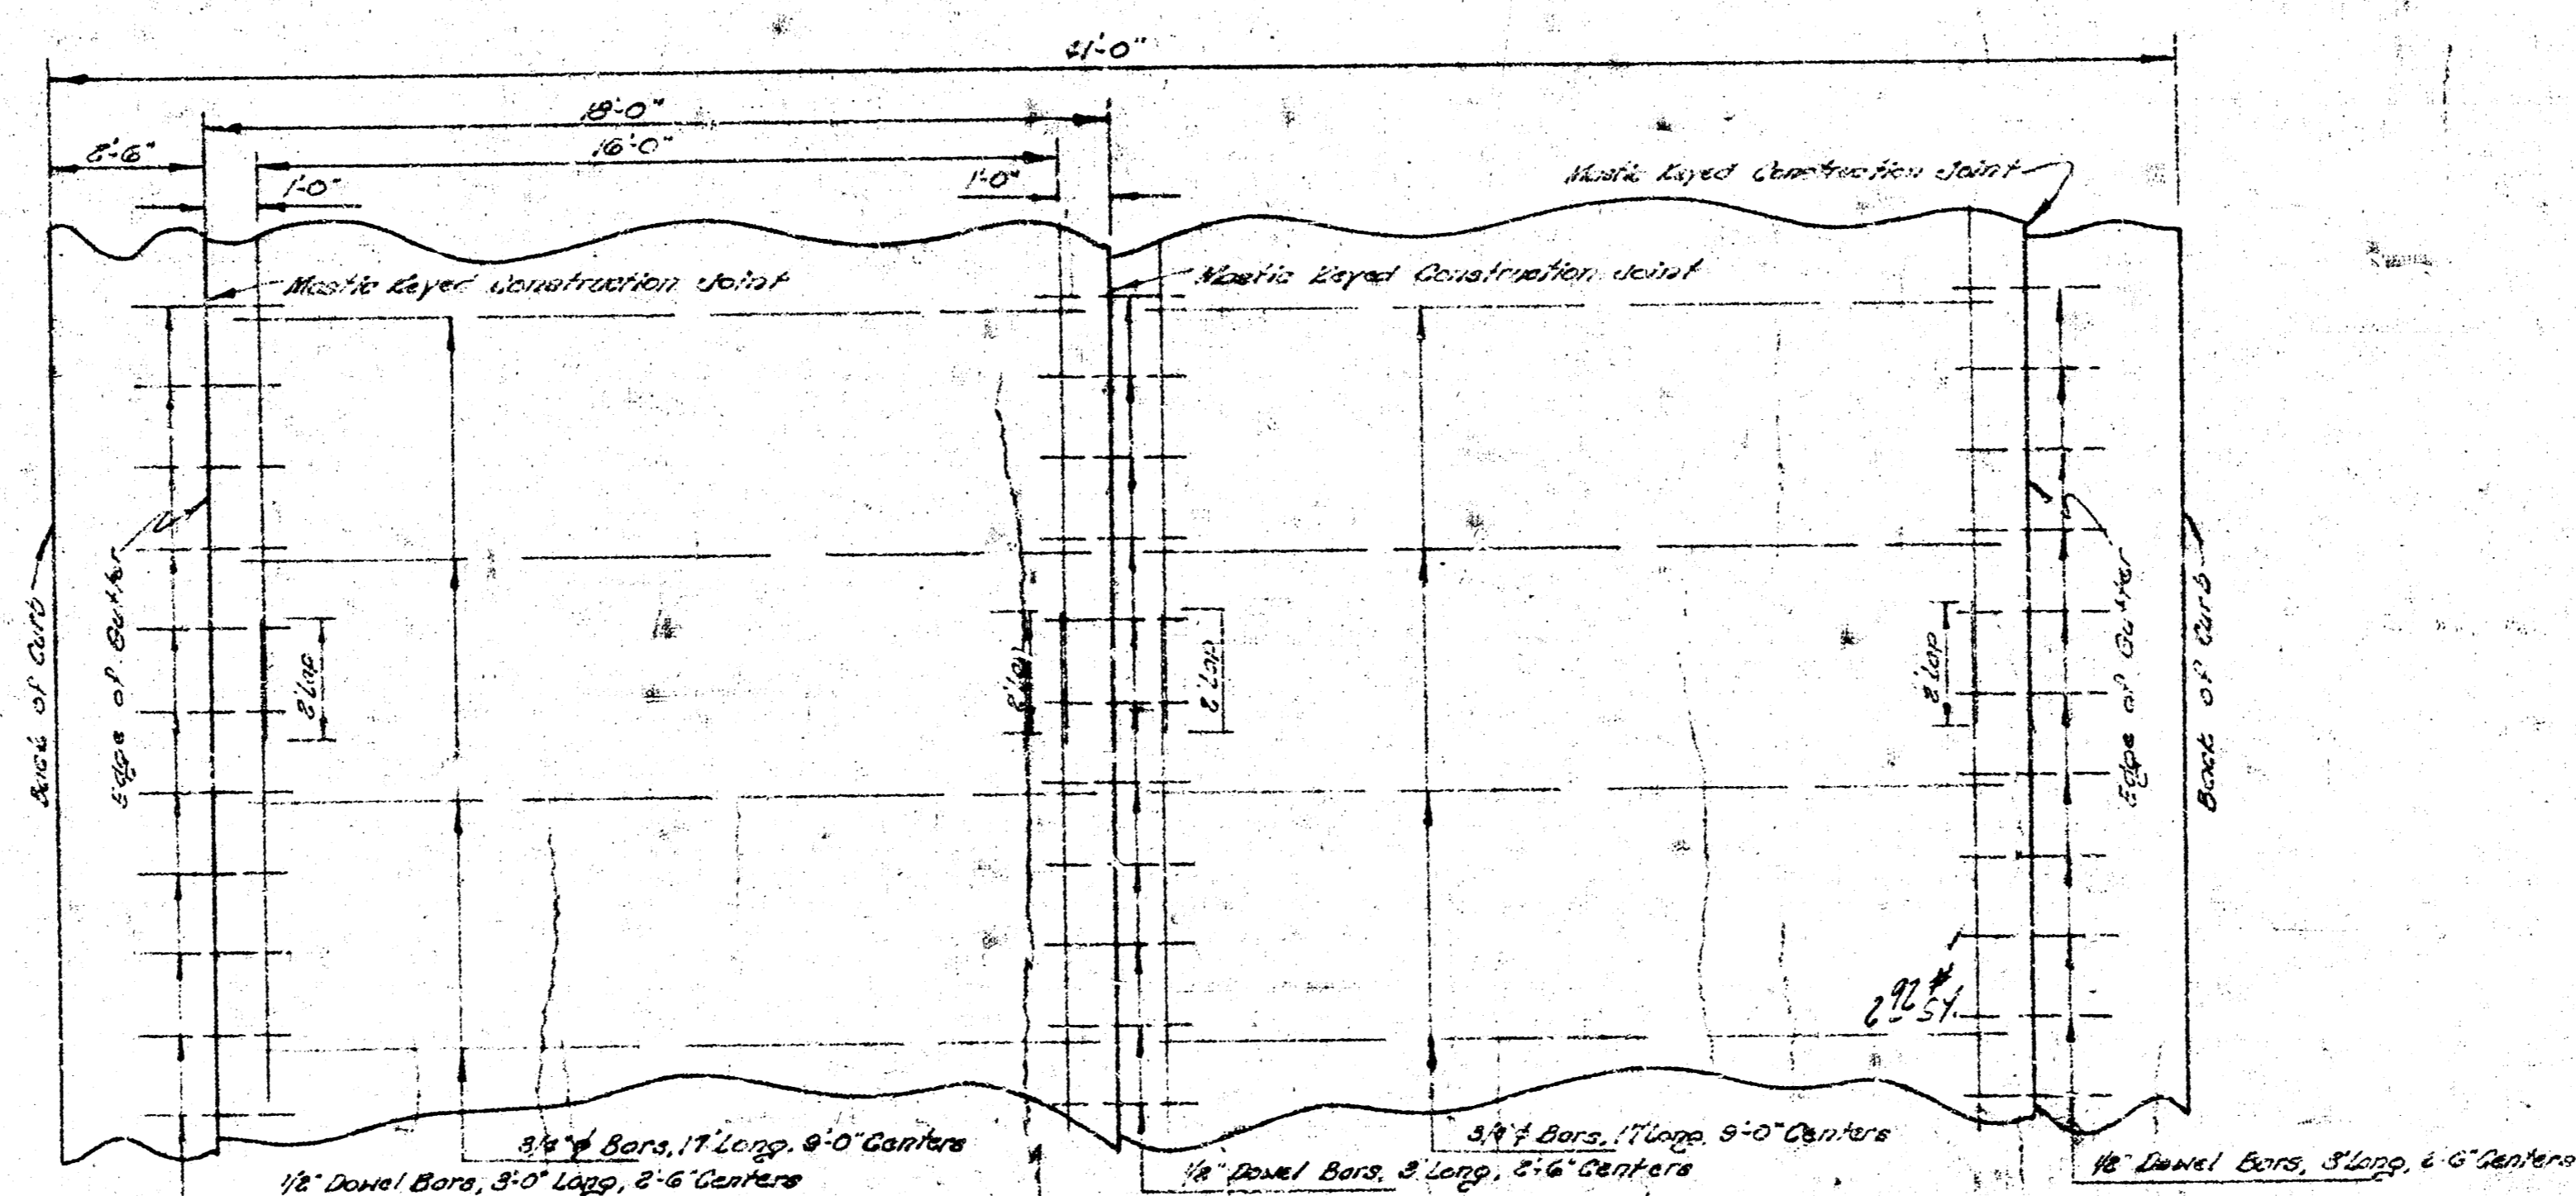

STEEL PATTERN
 USE 3/4" BARS EXCEPT WHERE NOTED
 NOT TO SCALE

3/14/57
 17/3

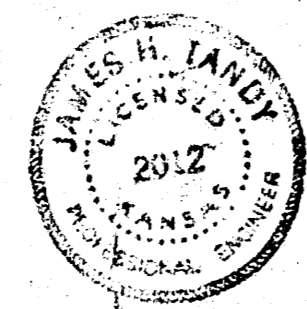

17/3

