


B.M. 122.67 "G" in Globe, East of Dougherty, N.L. Edminster
 B.M. 122.13 "D" on East of West St., S.L. Edminster
 B.M. 122.244 Standard 9.E. on West St. & 9th.

Stations & chaining East on North prop. line




EXCAVATION TOTALS

+102.	275.1	Curves Prop. Cut	2443.6	Curves Prop. Cut
	27.5	Curves Prop. Cut	1176	Curves Prop. Cut
	302.6	Curves Prop. Cut	3788.0	Curves Prop. Cut



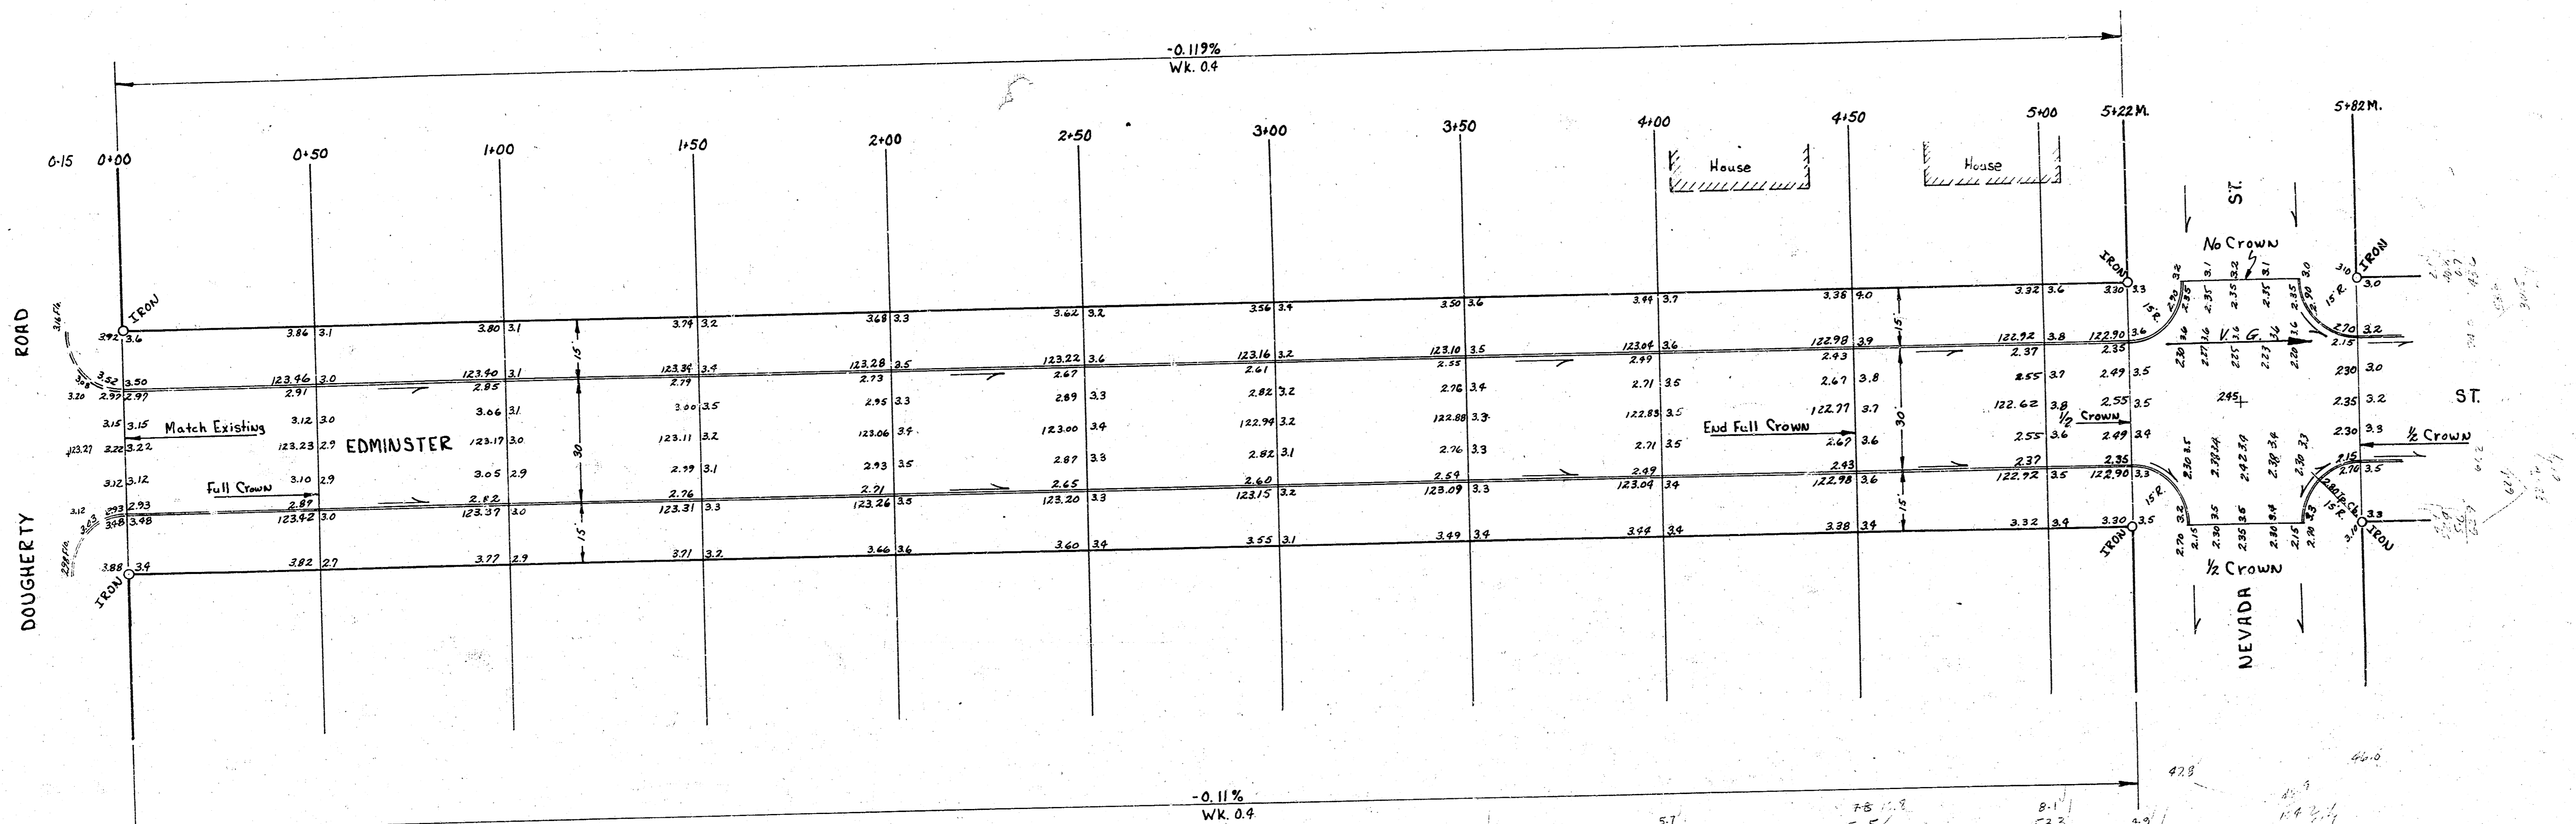


C.M. Swickard
 C. Chas. Swickard




EDMINSTER ST.
 EL. DOUGHERTY TO W. WEST ST.
 30" CONC. & CB.
 CITY OF WICHITA, KANSAS
 B.E. SMITH
 DATE: Oct. 1958
 CITY ENGINEER
 PROJ. NO. C16-22

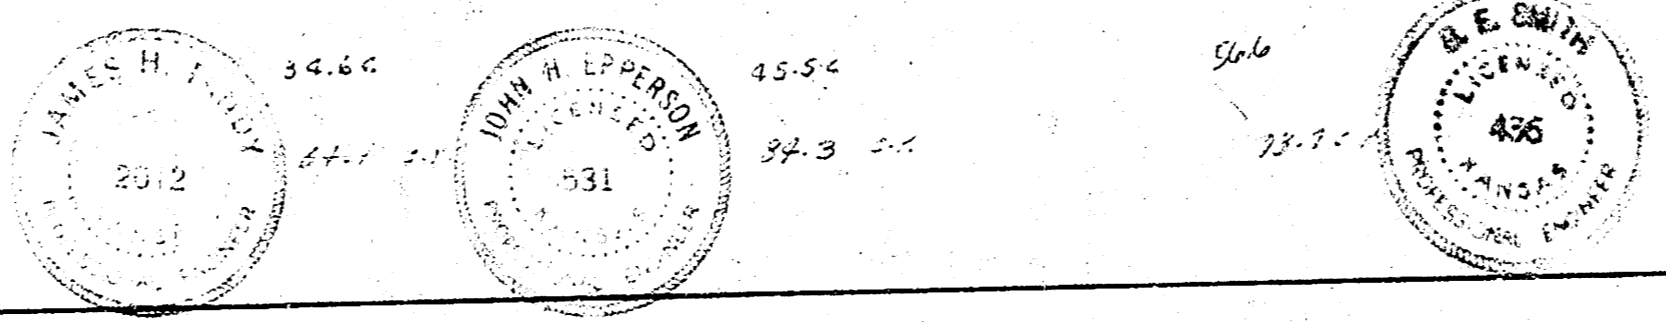

15.7	15.8	15.9	100.0
------	------	-------

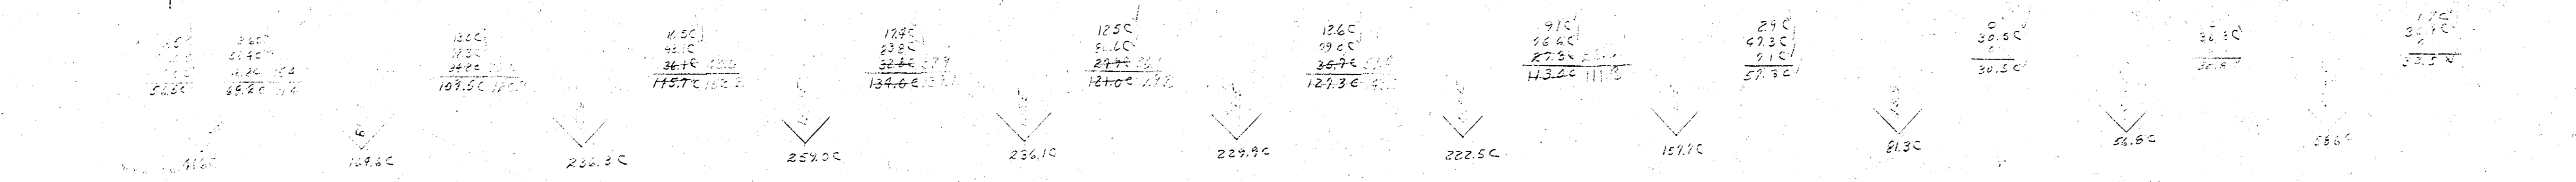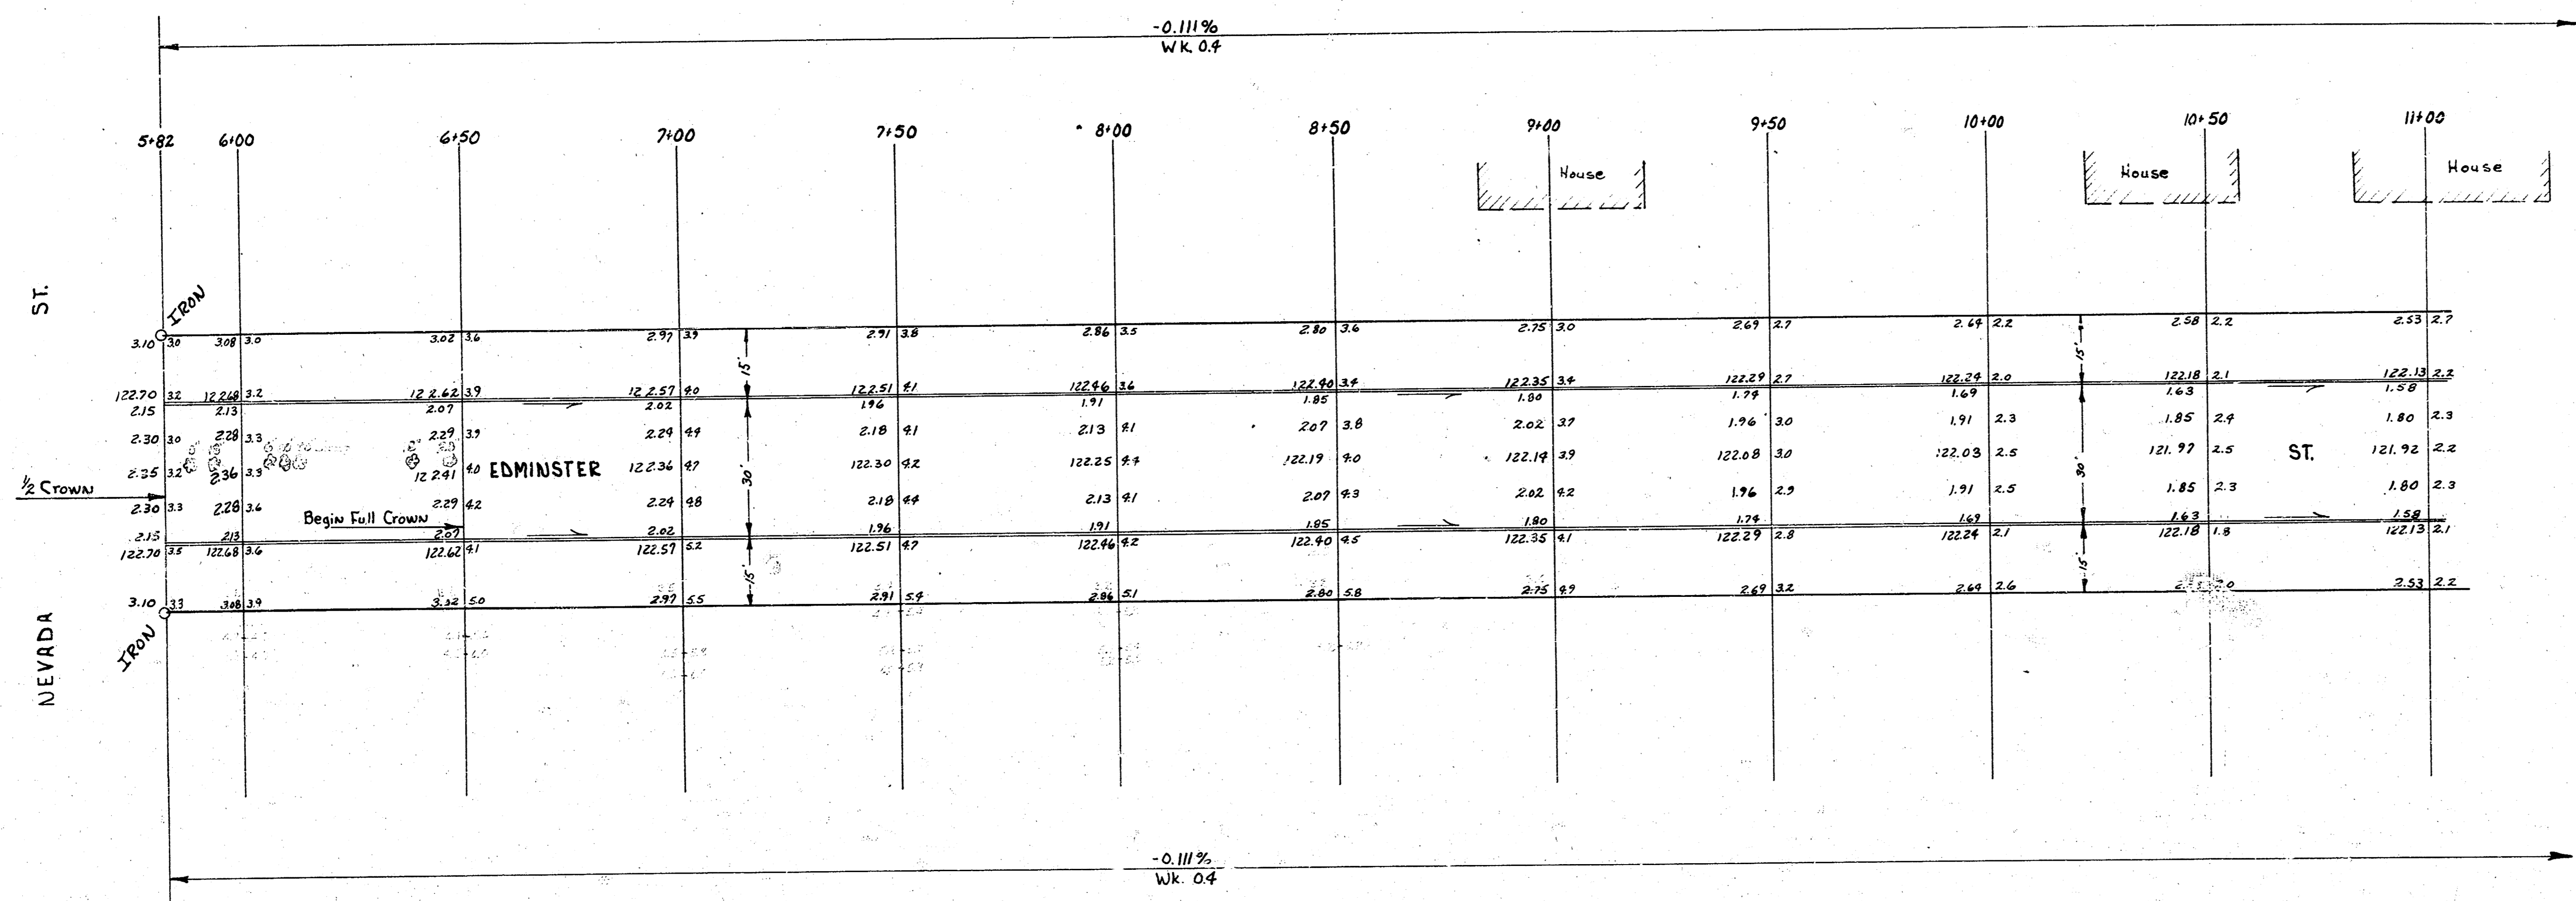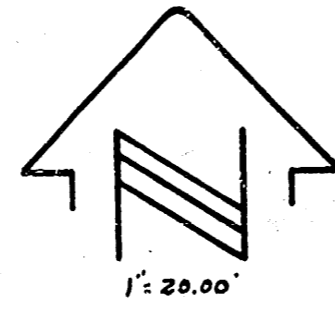

EDMINSTER ST
Dougherty to West
Proj. No. C16-22

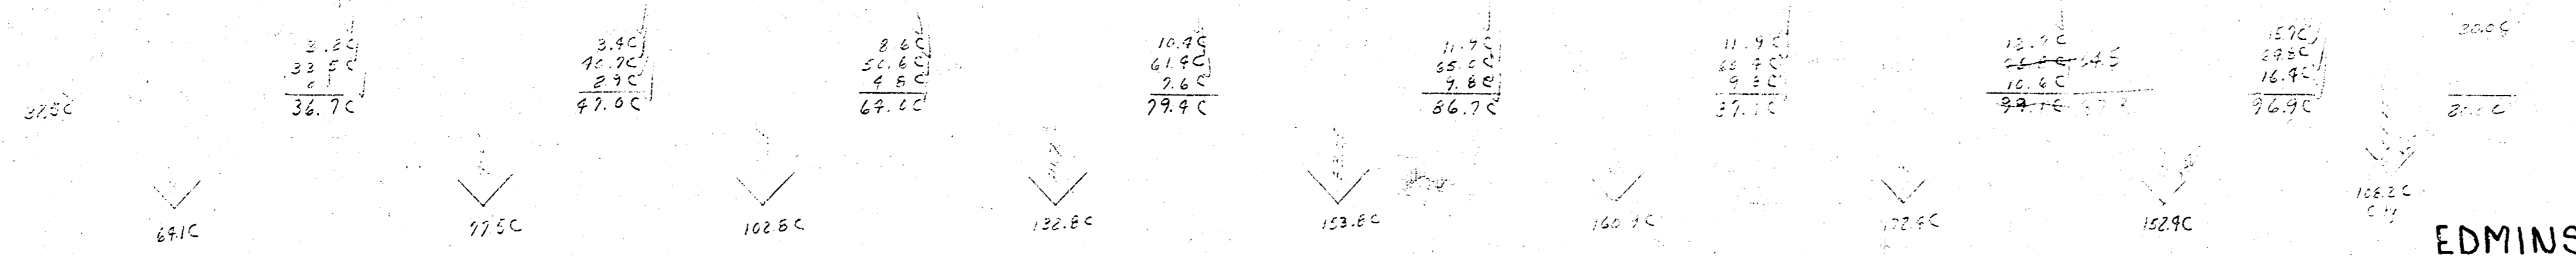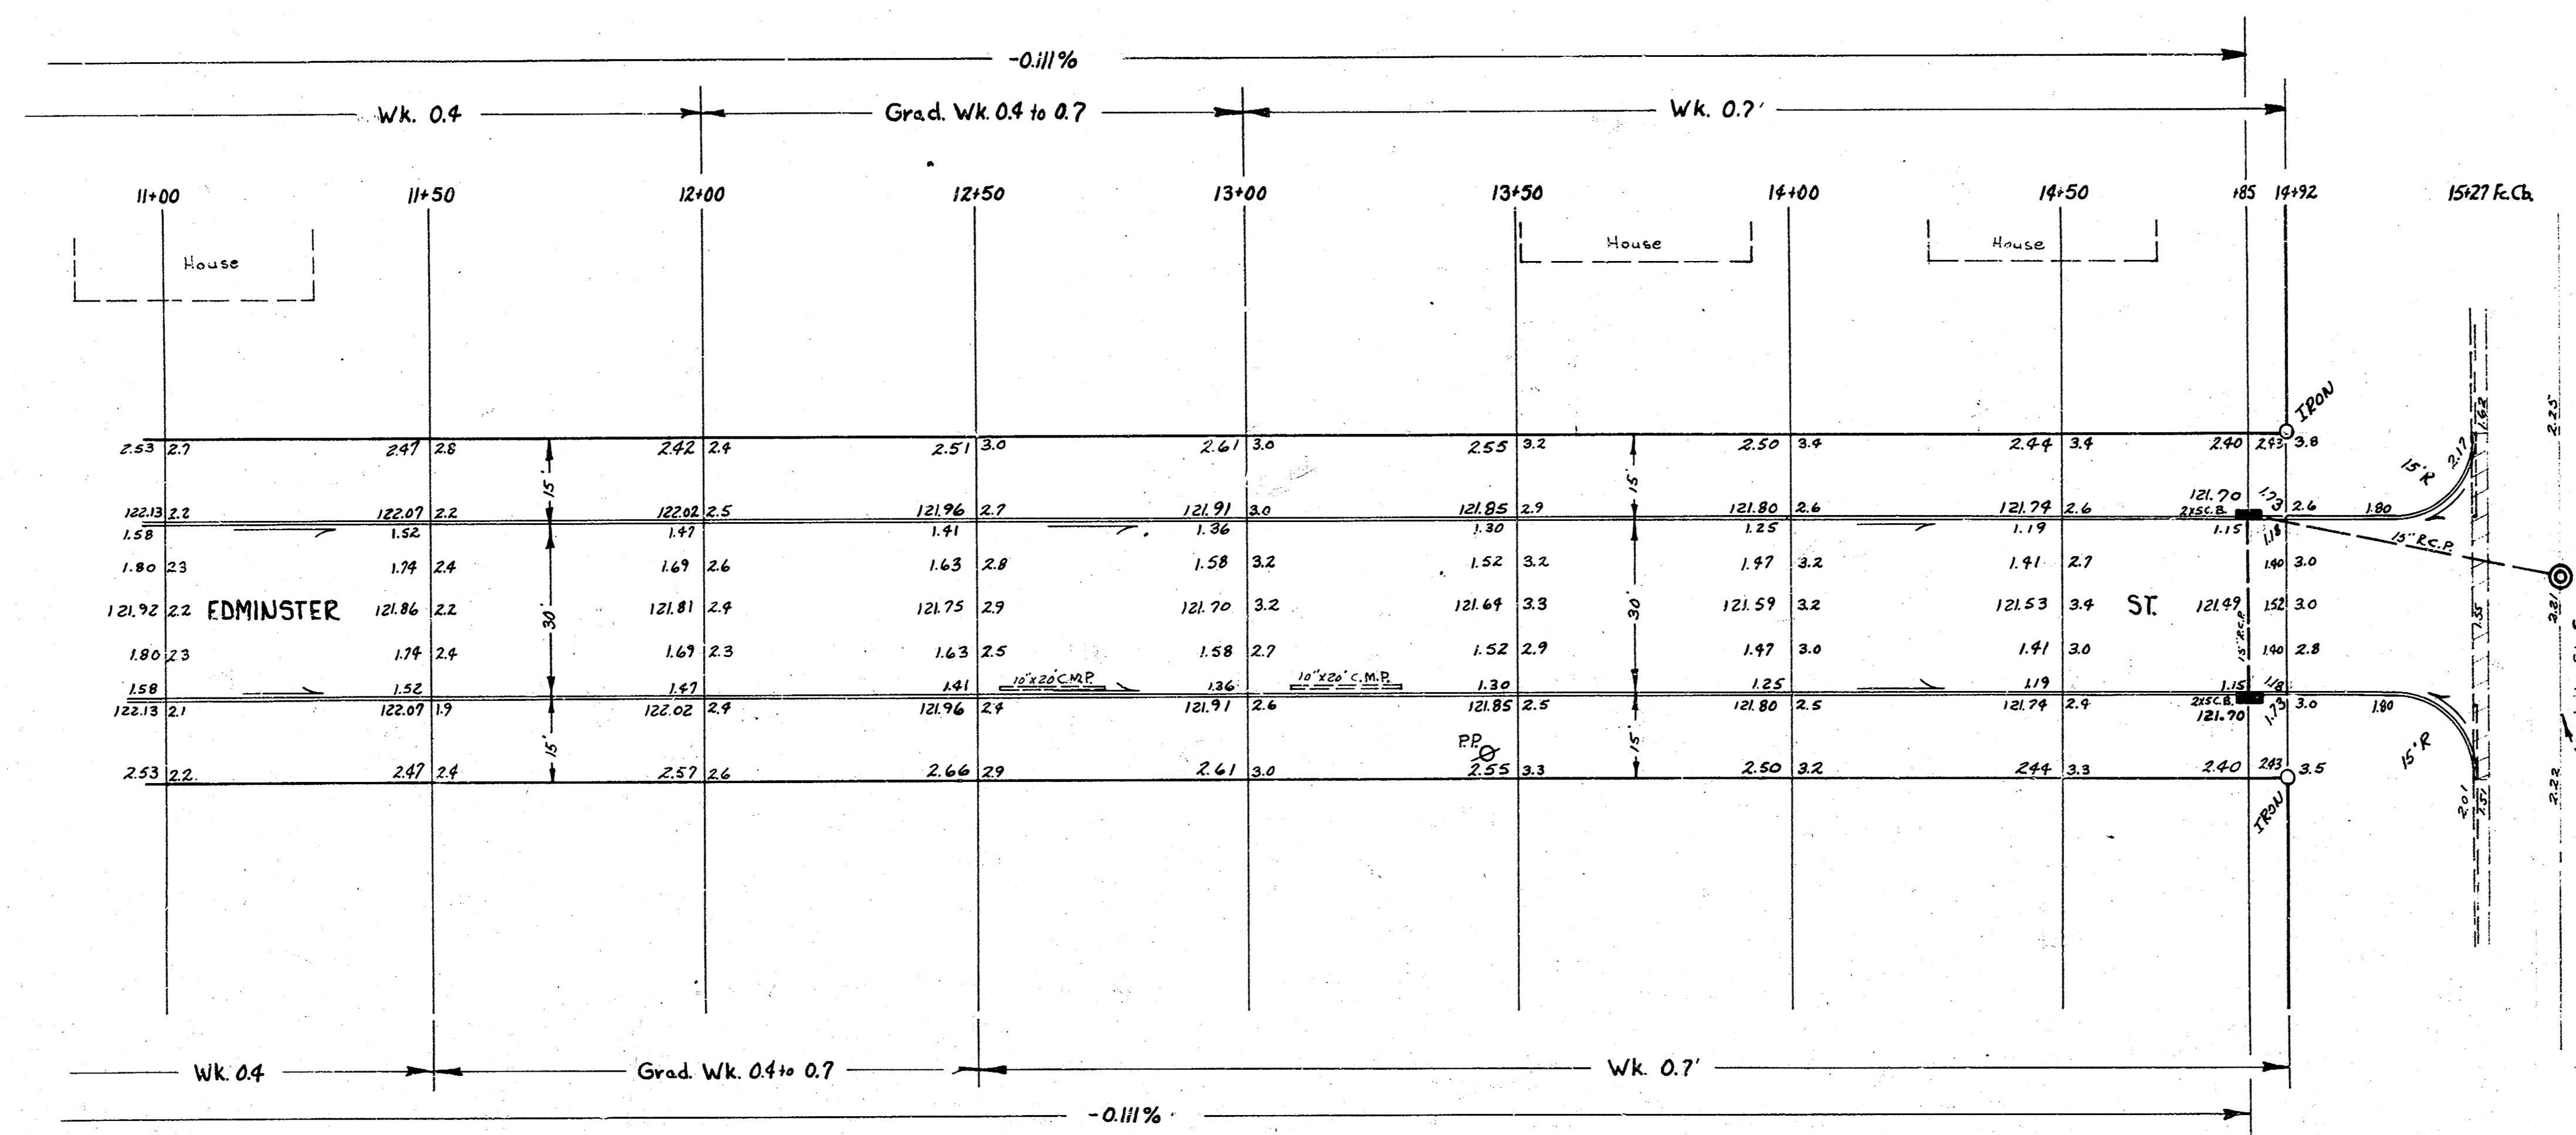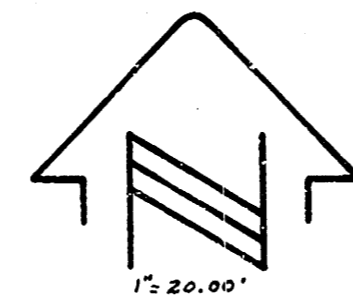

EDMINSTER ST
Dougherty to West
Proj. No. C16-22

3/13