


B.M. 156.68 "R" in W. RITCHIE, N. & COTTENWOOD, E.L. WOODLAWN  
 B.M. 162.80 "X" on N. LORING CONC. Sdg. on KELLOGG 75' E. WOODLAWN

C-466 (CONCRETE FLOOR) 30' 1539.97

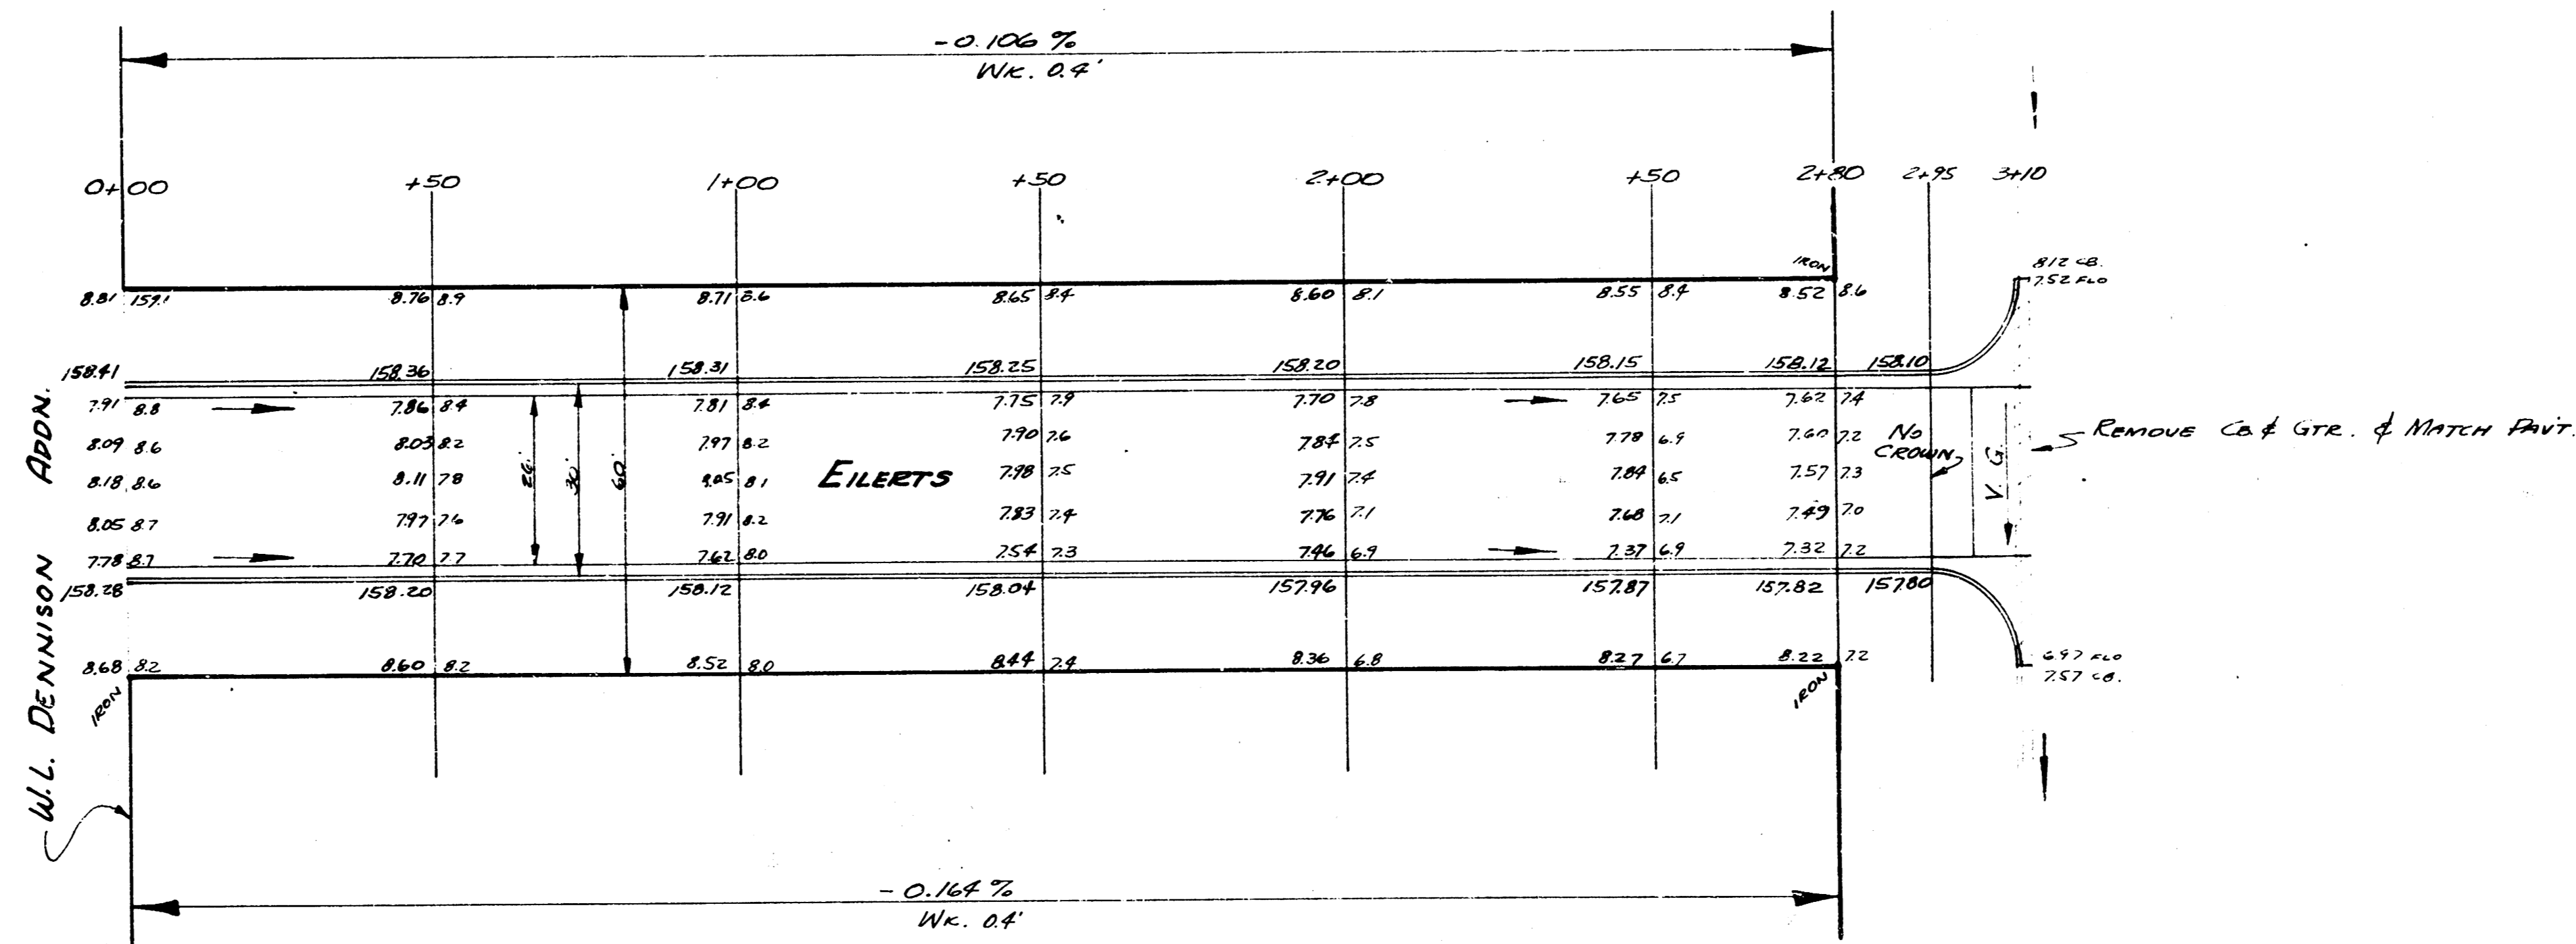

N  
1"=20'

**EILERTS ST.**  
 W.L. DENNISON ADDN. TO W.L. WOODLAWN  
 26-2-30 AC.

CITY OF WICHITA, KANSAS  
 B.E. SMITH CITY ENGINEER  
 JUN 26, 1953 PERS. FILE, C.R. 257