



B.M. 95.72 TOP 3 Nails P.P. 10' E. of W.L. GREENWOOD & 10' N. of S.L. WASSALL



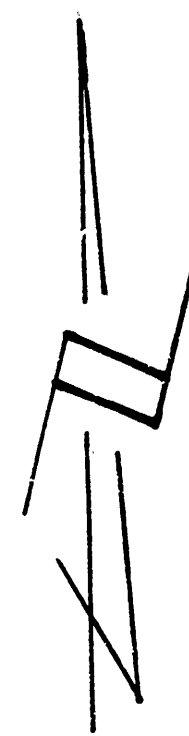


1" = 20'

+ 0.100 %
W.C. 0.4'

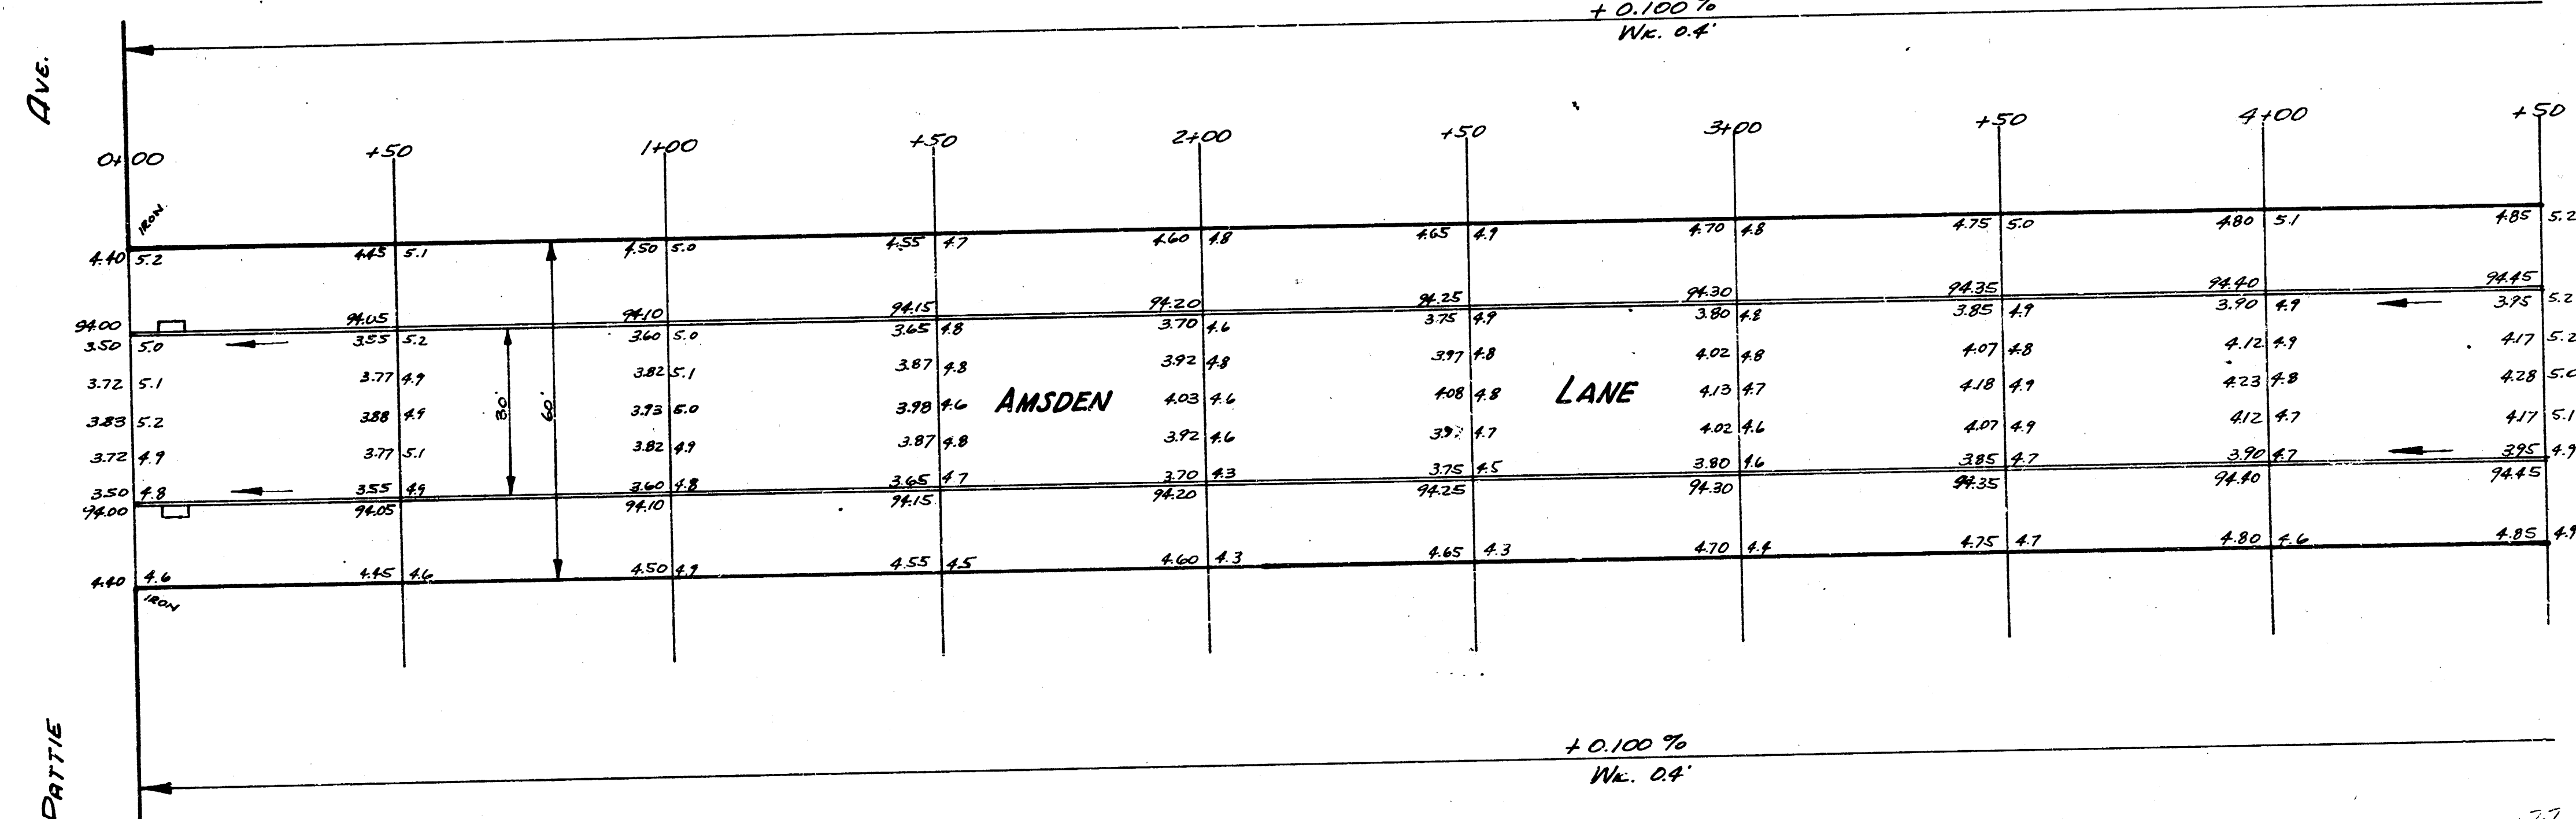



+ 0.100 %
W.C. 0.4'

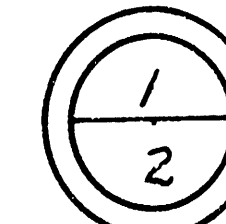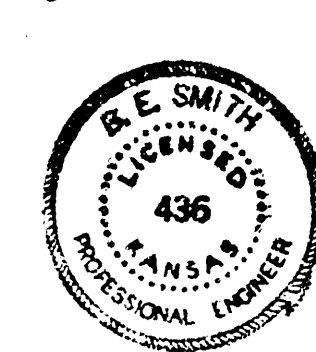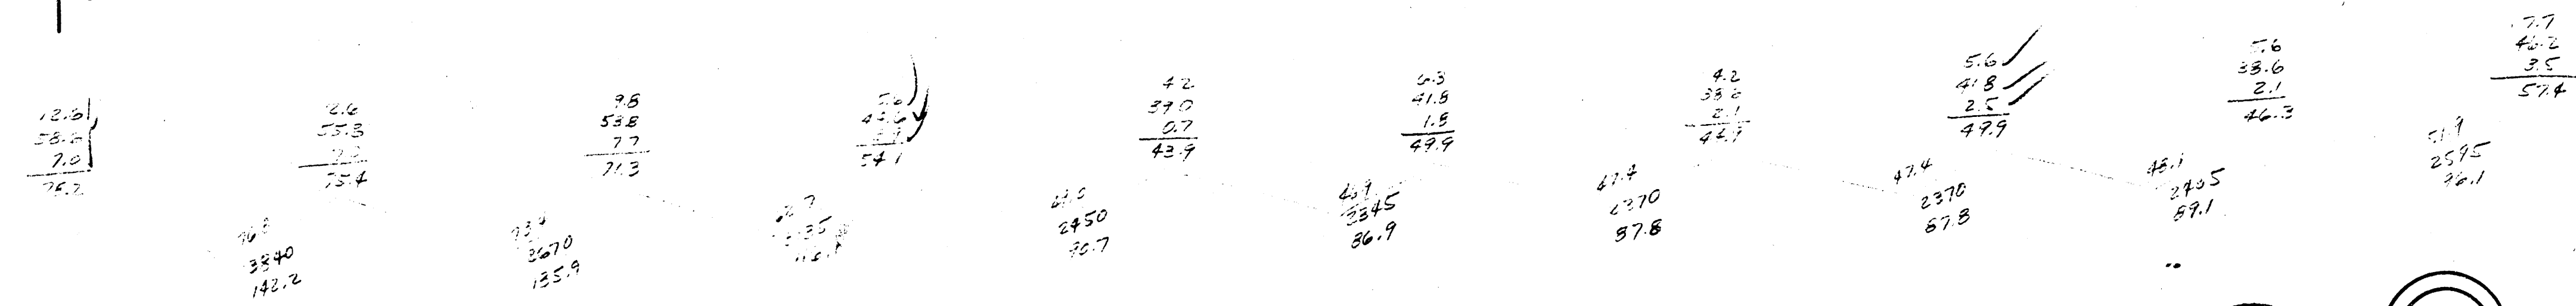

AMSDEN LANE
EL. DATTIE TO W.L. GREENWOOD
30' CONC. & CB
CITY OF WICHITA, KANSAS
B.E. SMITH CITY ENGINEER
JAN. 8, 1953 PROJ. No. CR-125

Surveyed by B.E. Smith
Plan W.D.
Exc. S.W.
Contract No. 125

6' x 80' P. PILE 15% N.P.L.

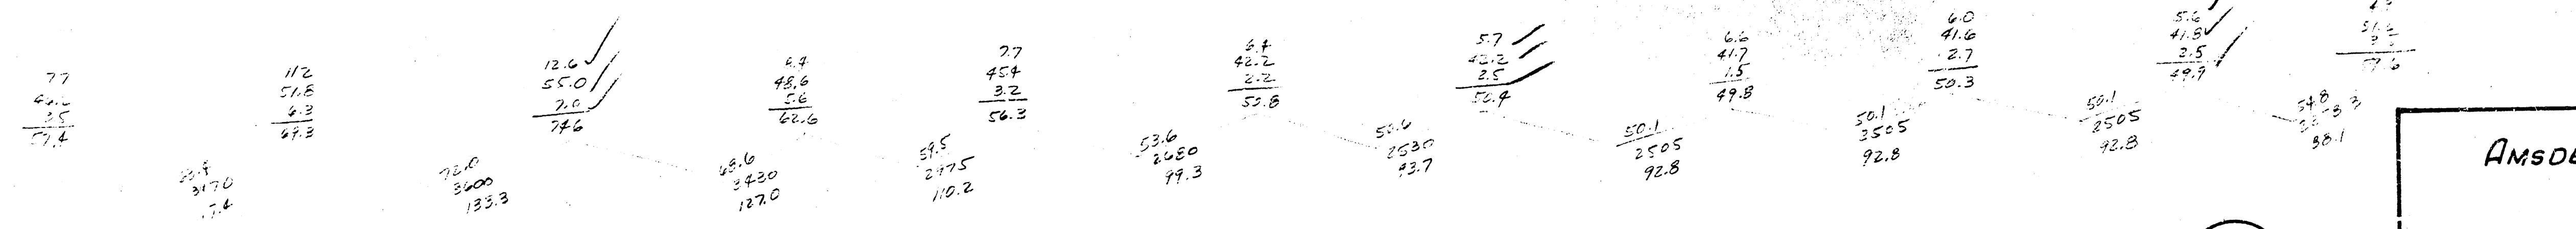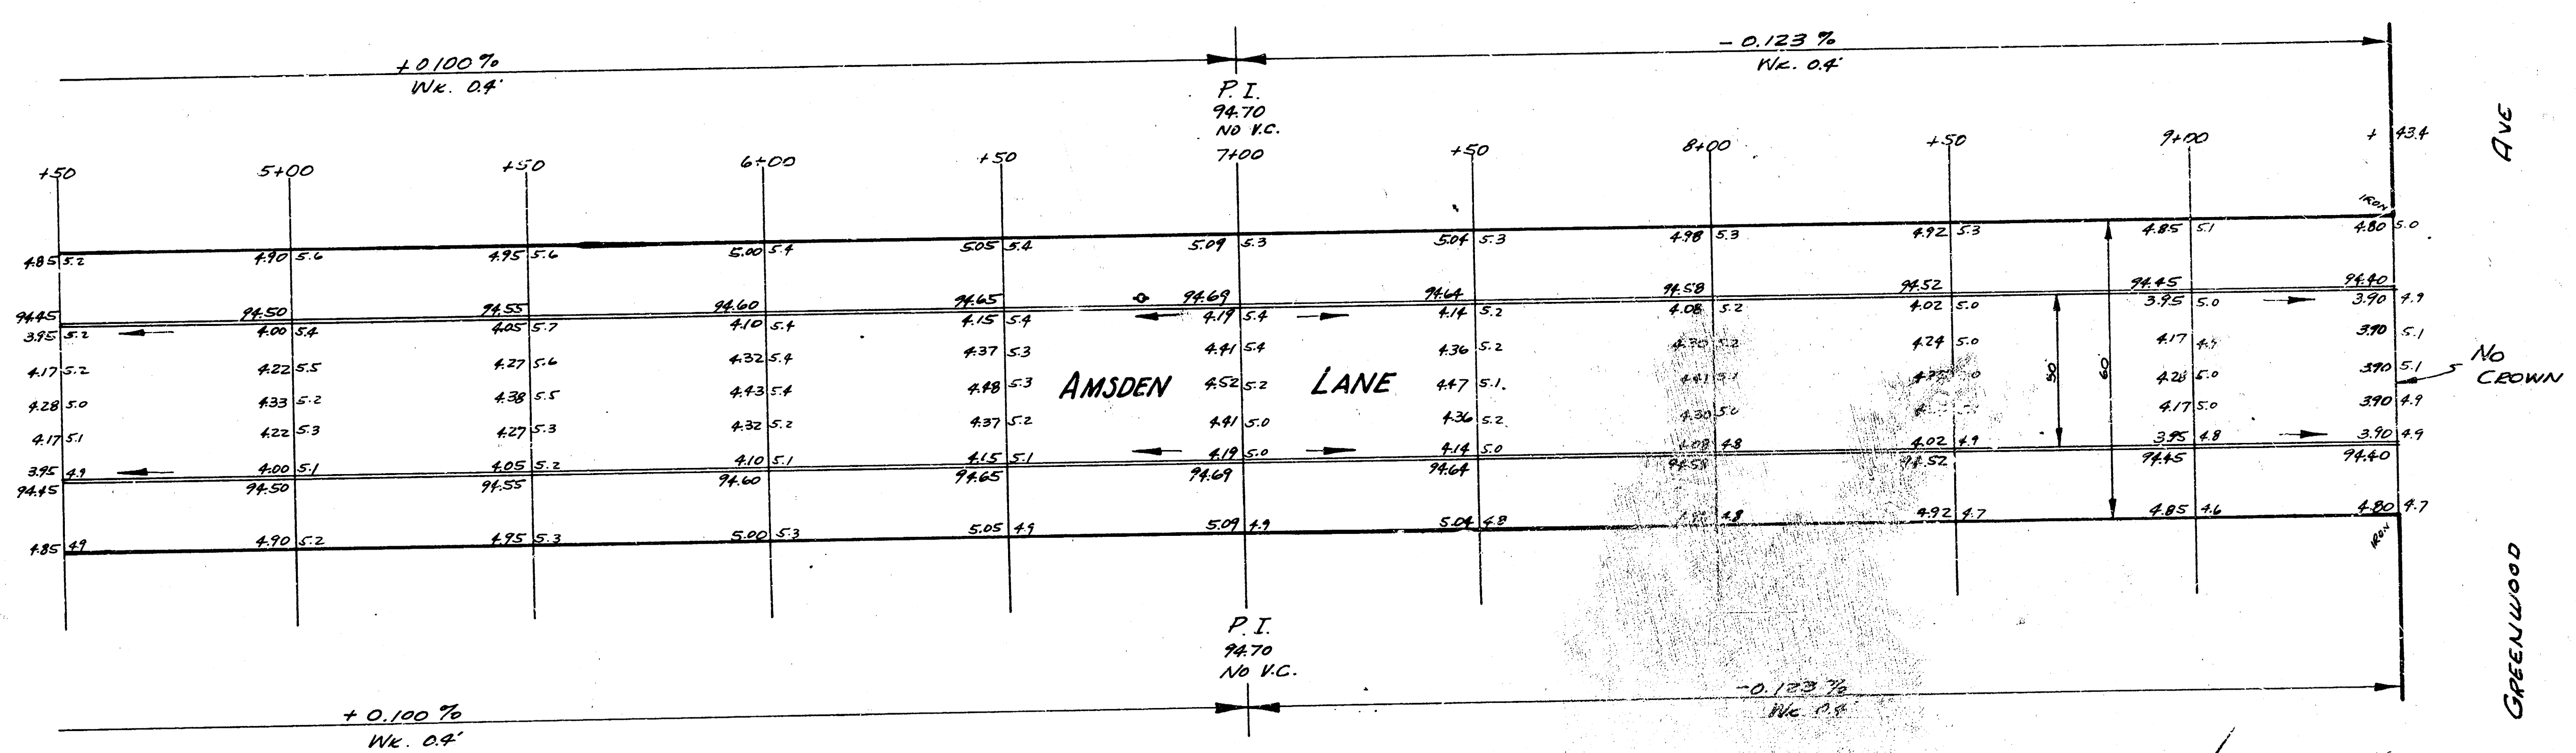

2/2