





S.P. 12186 'D' TOP N. CURB PEACH TREE 21' N. OF W.L. BONNIE BRAE

N
SCALE 1"=20'

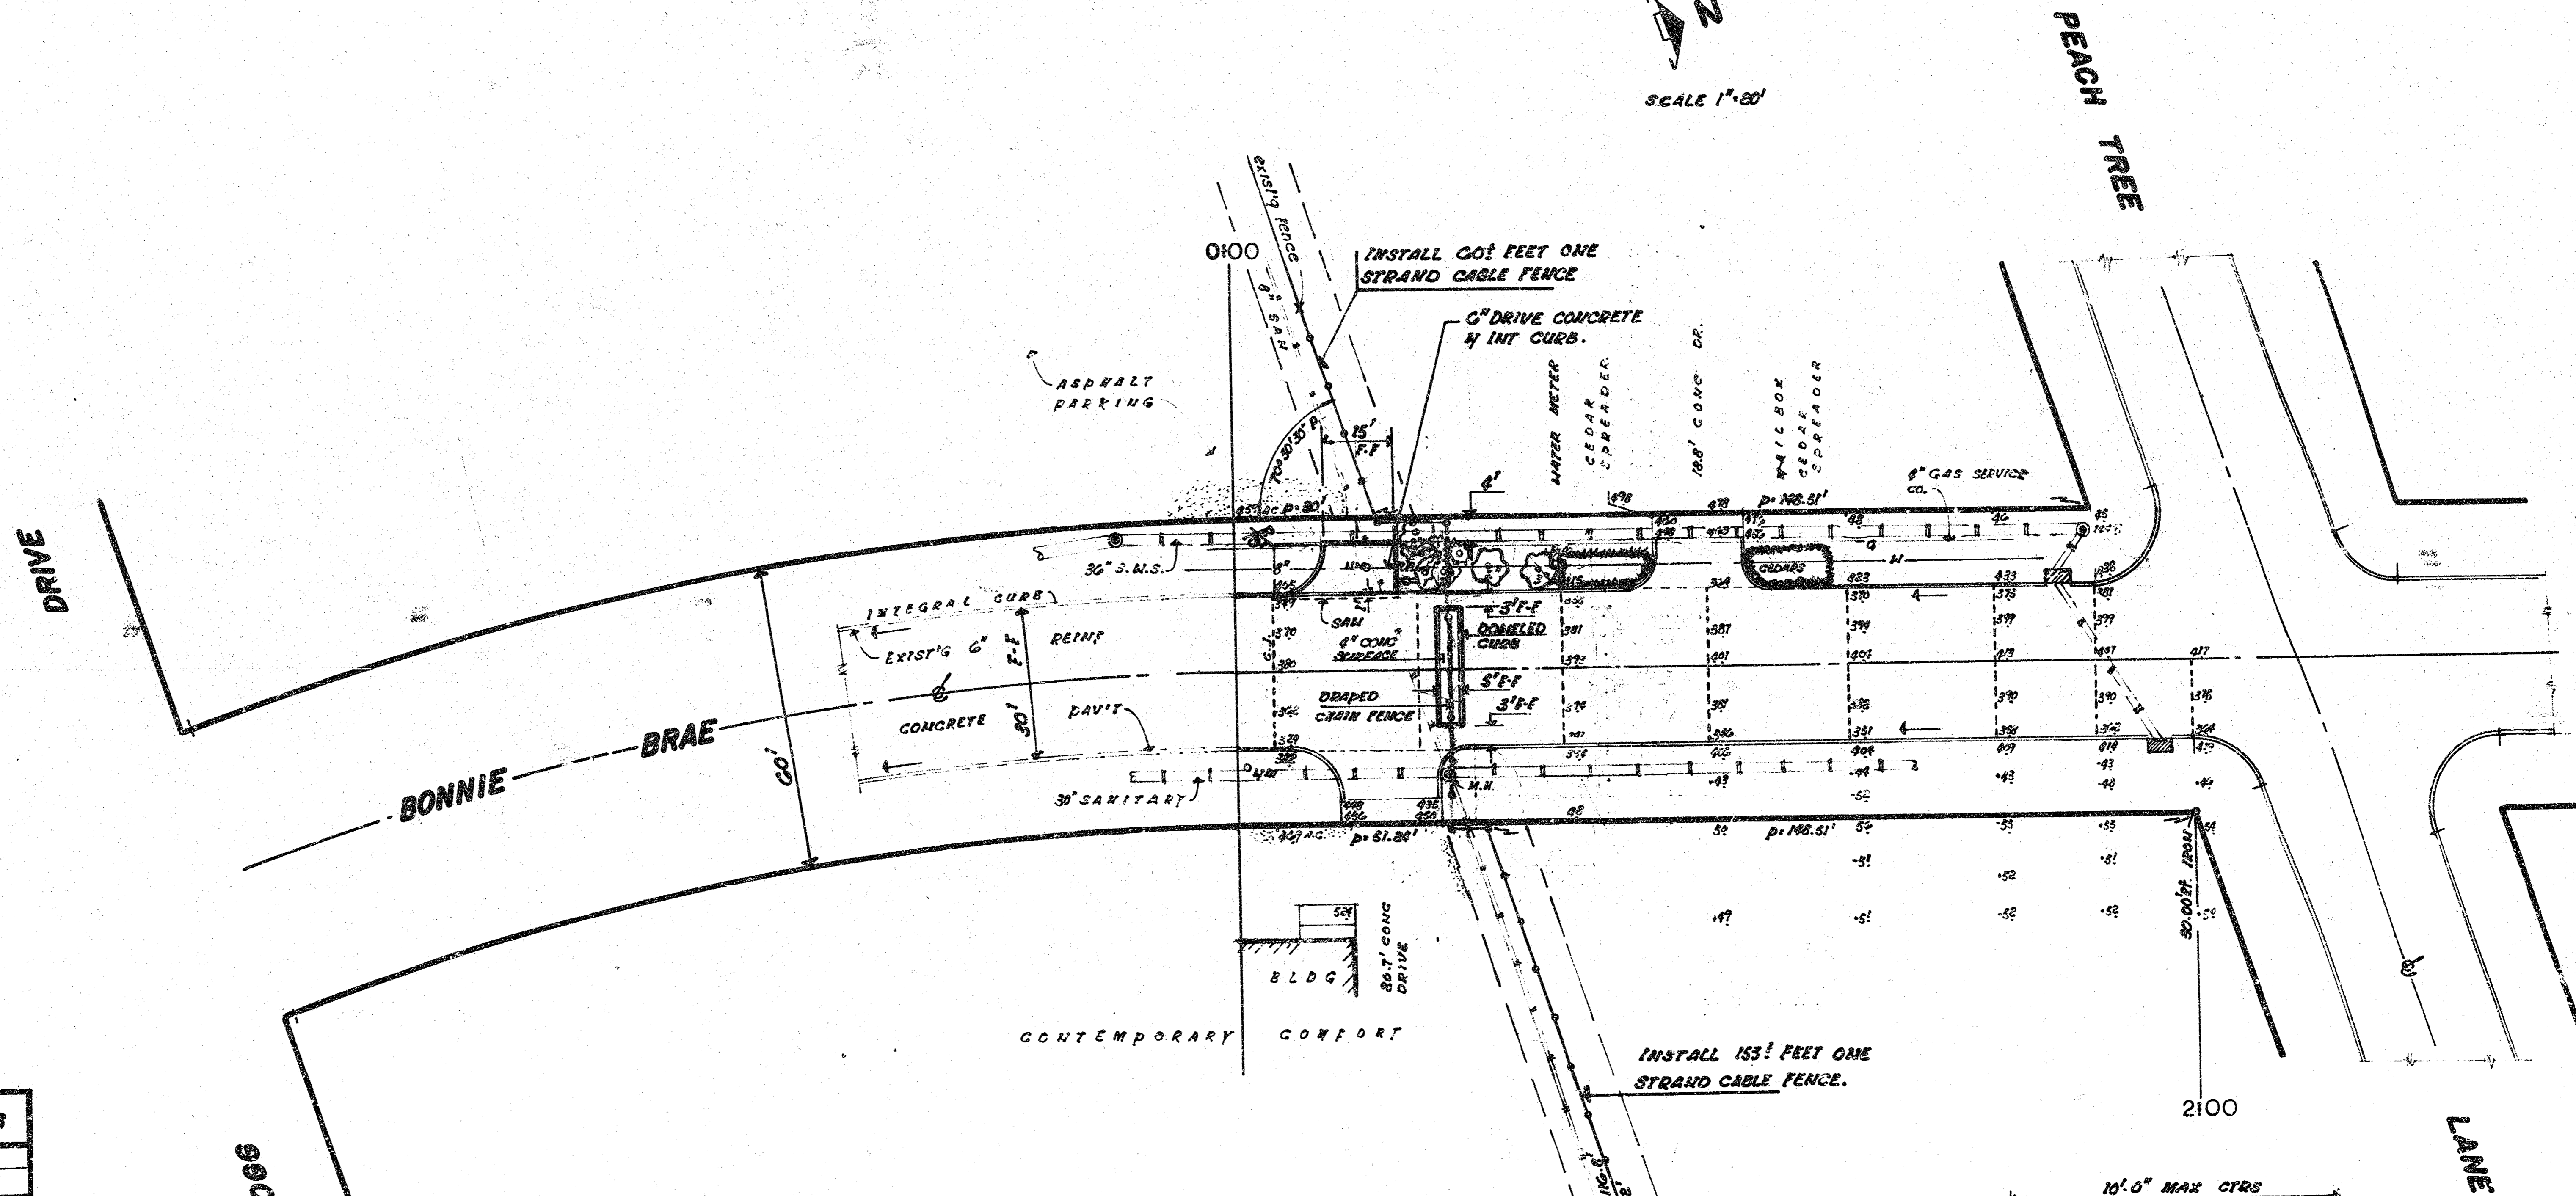


SURVEY: MR03 BR: Jpa-428
PLAN: A.I.E.
EXC:
DRAWN:

ESTIMATED QUANTITIES	
660	SQ FT 6" CONCRETE DRIVE
130	LIN FT INTEGRAL CURB
120	LIN FT DOMELED CURB
80	LIN FT SAN JOINT
130	SQ FT 4" CONCRETE SURFACE
30	CU YDS EXCAVATION
4	TONS SELECT FILL
100	SQ FT 4" WALK
110	LIN FT DRAPED CHAIN FENCE
218	LIN FT ONE STRAND CABLE FENCE
10	SQ YDS PAVEMENT REMOVED
120	SQ FT WALK REMOVED

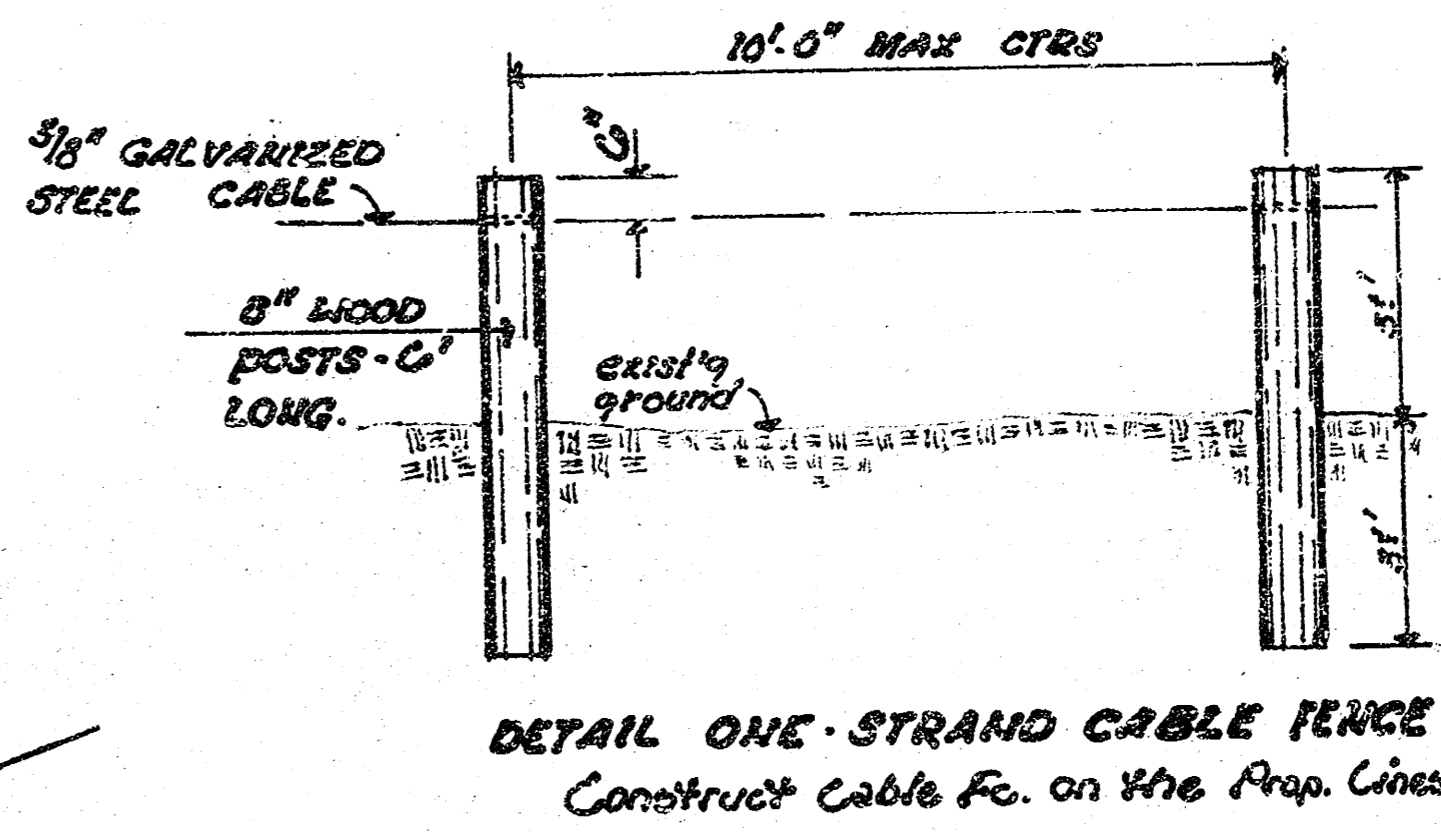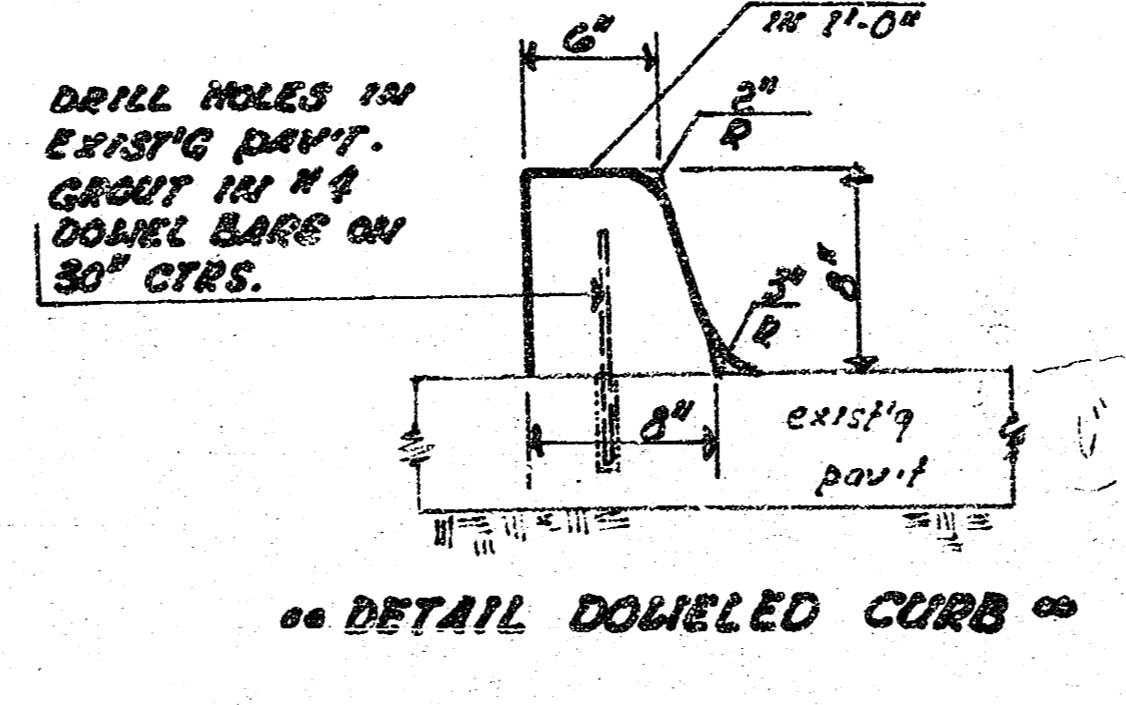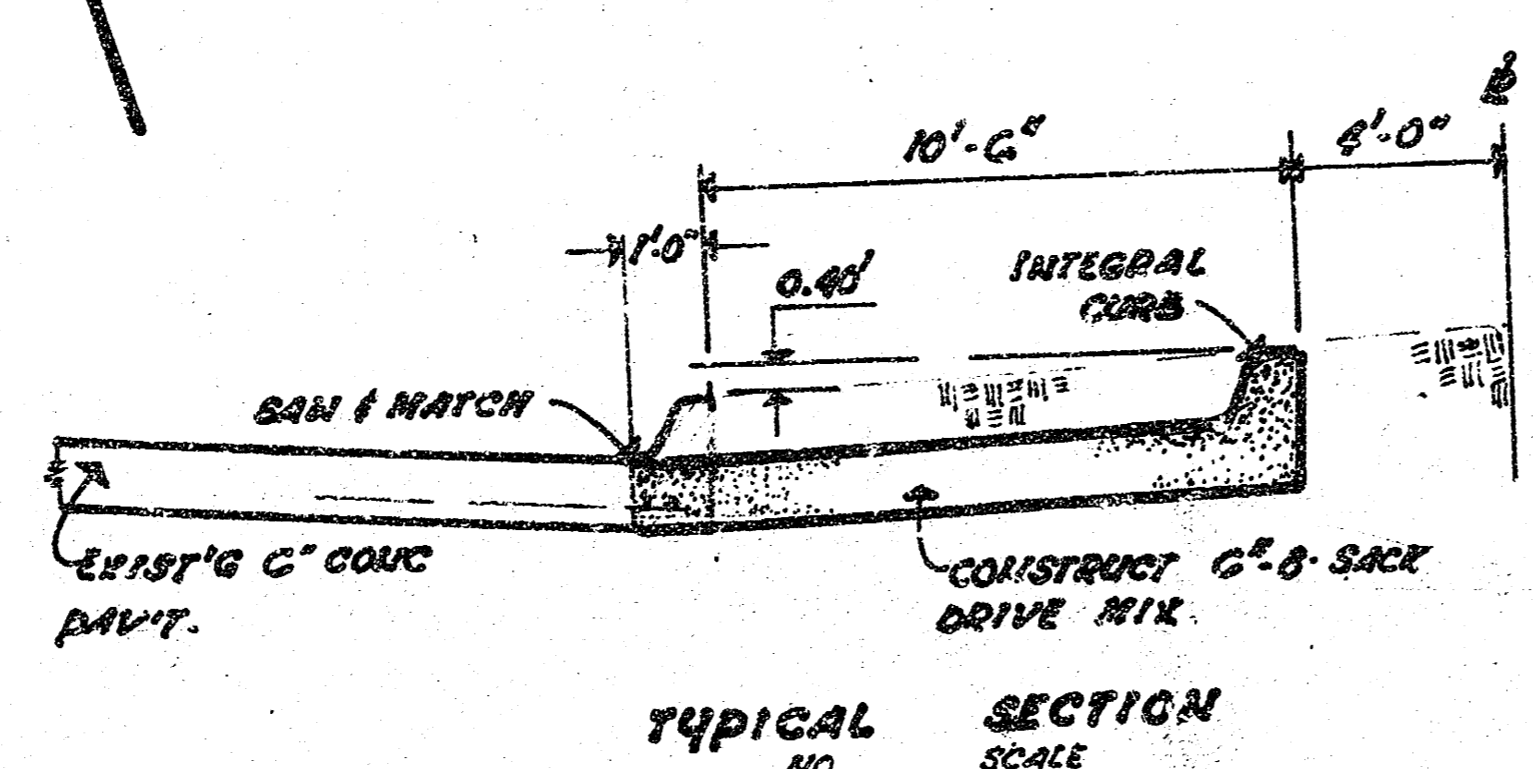



**PERMANENT BARRIERS ON
HEATHER & BONNIE BRAE
SOUTH OF PEACH TREE LN.
CITY OF WICHITA, KANSAS**
D. S. SELLERS Acting City Engineer

DATE: _____ PROJECT No. _____
472-76-245-80932000-000-008




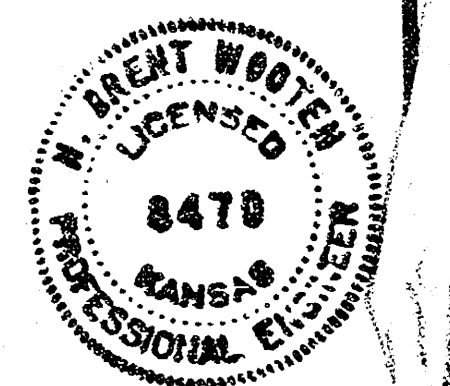


1/2

B.M. 10097 IN IN MUELLER TOP FIRE HYD N.W. COR PEACH TREE & HEATHER

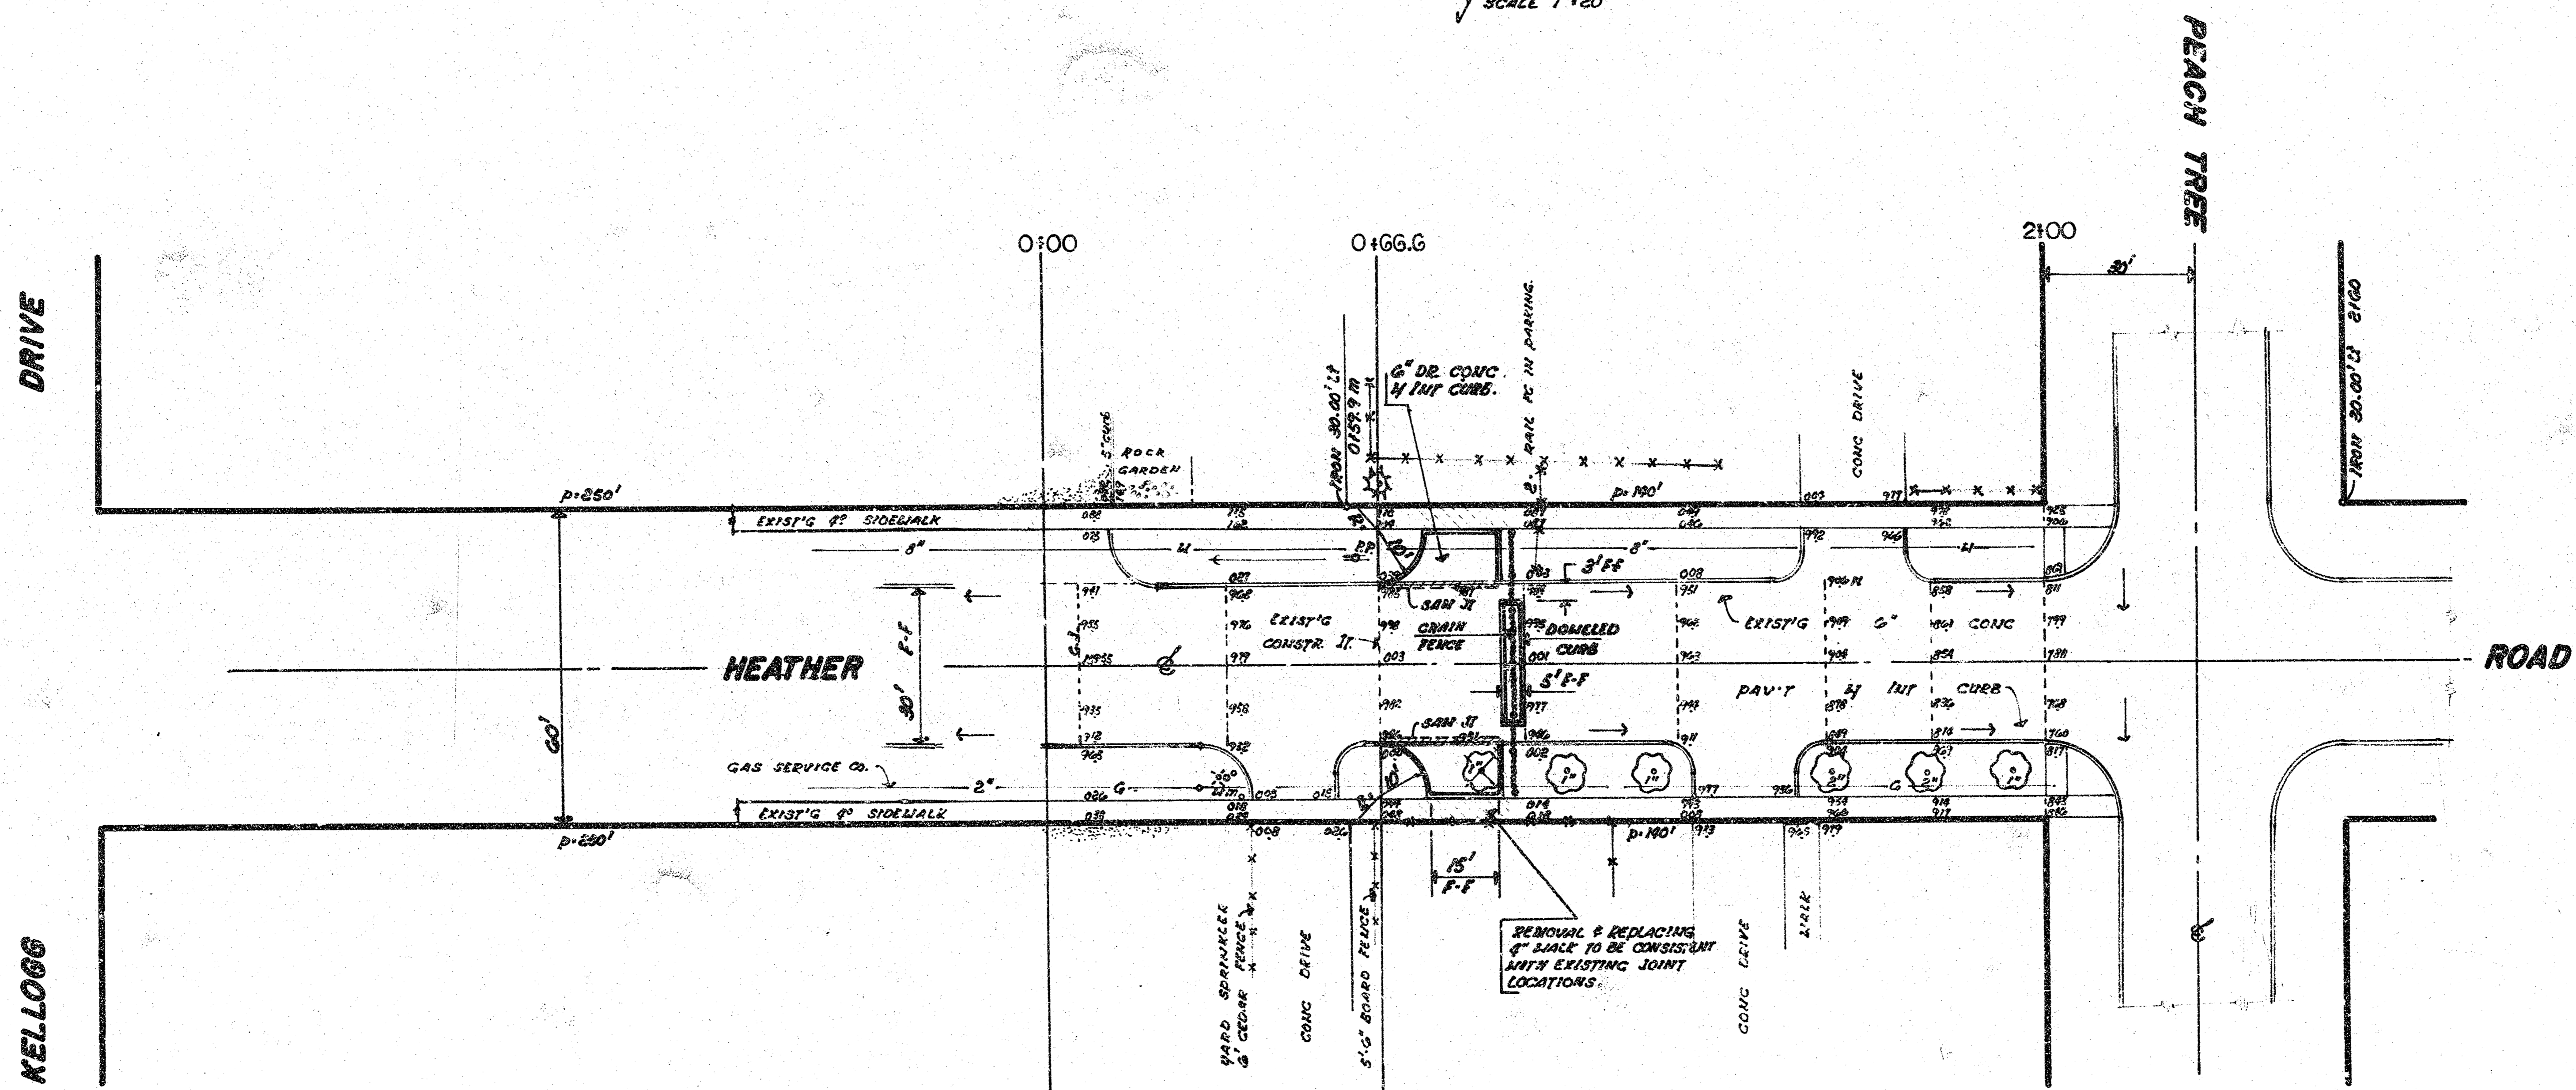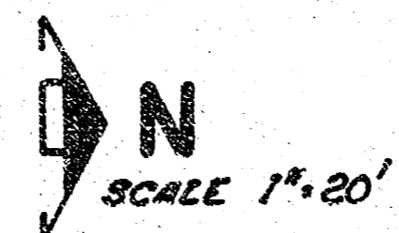

SURVEY: KRUG BK. 1004 24
 PLAN: M.E.E.
 DATE:
 CHECKED:

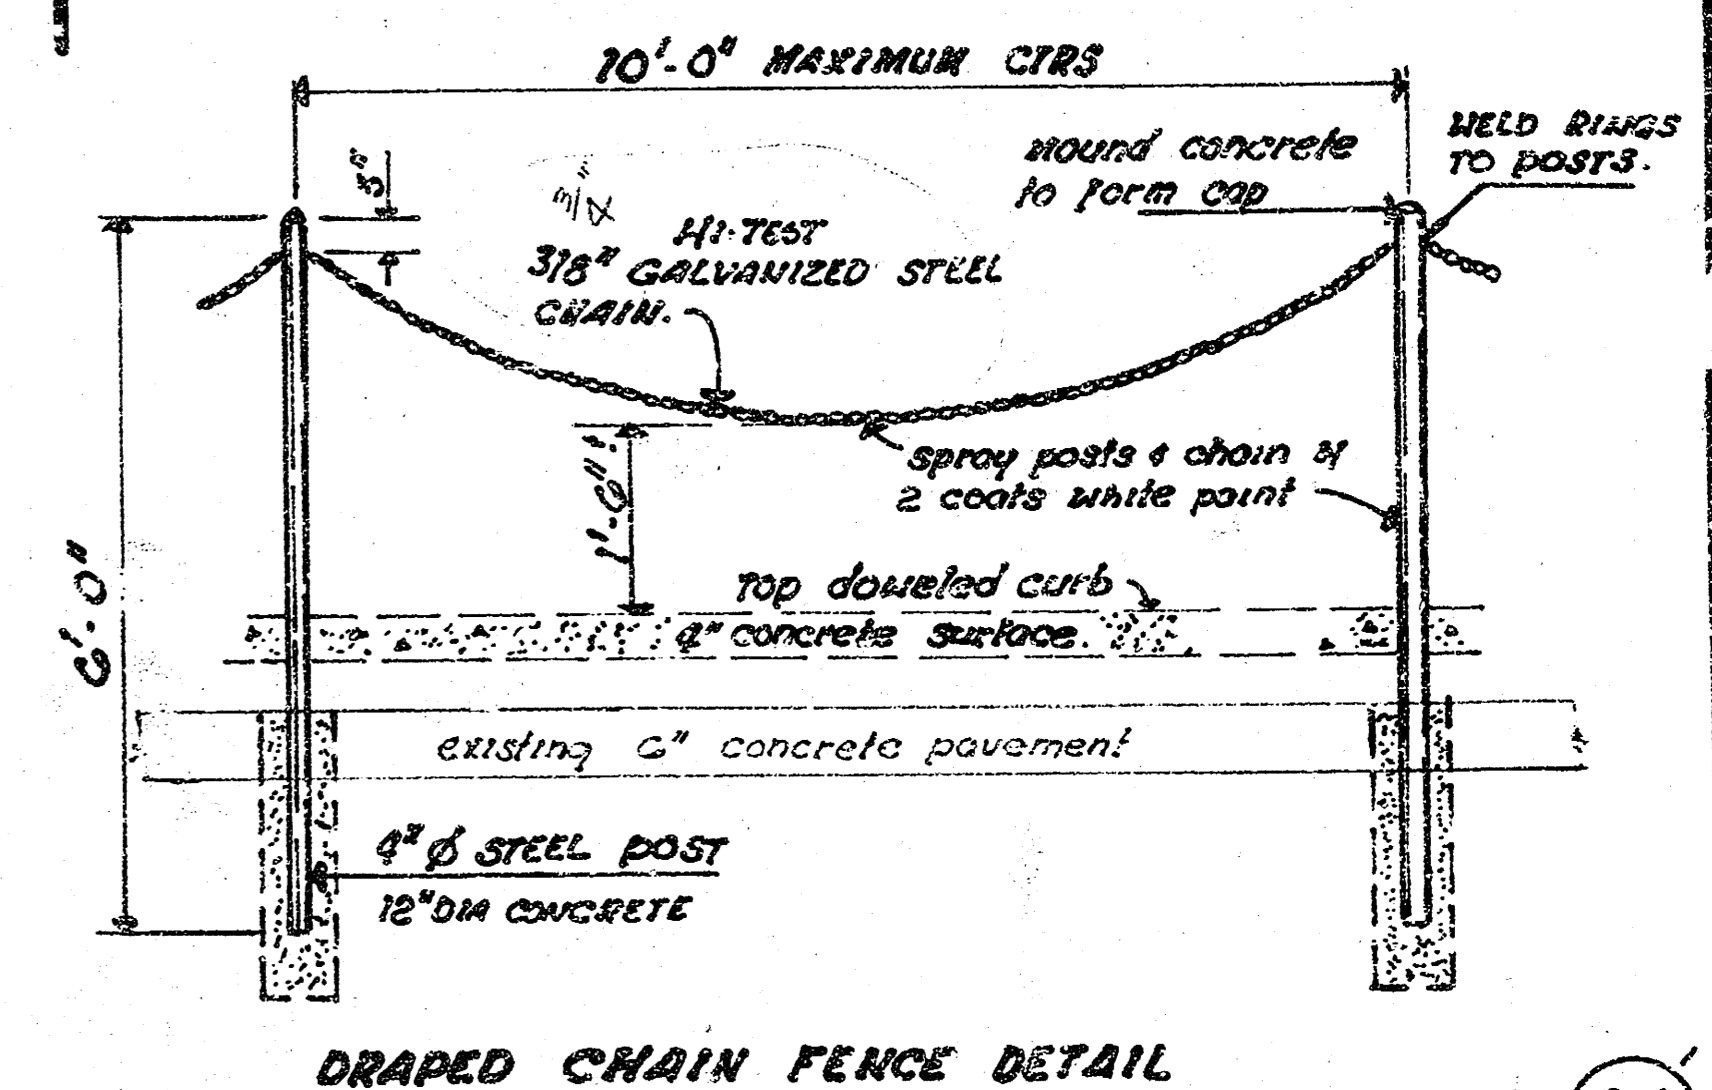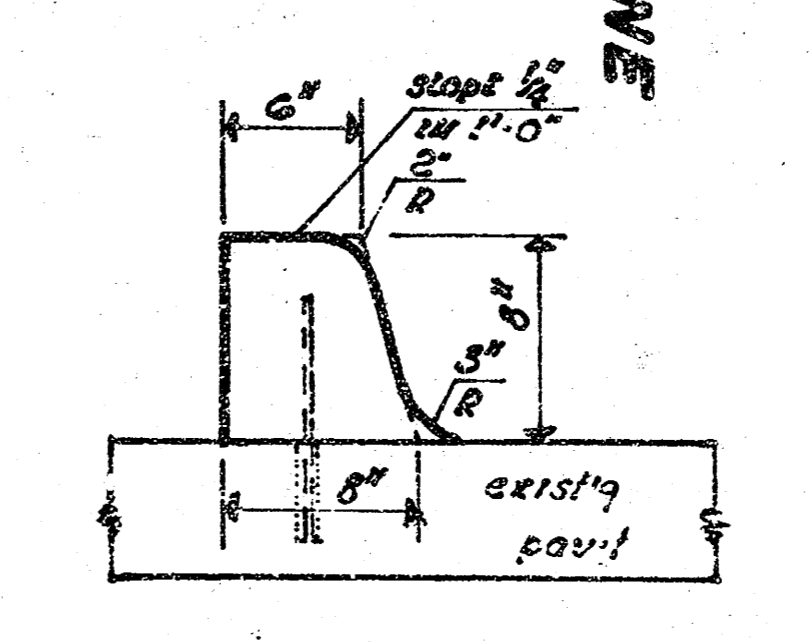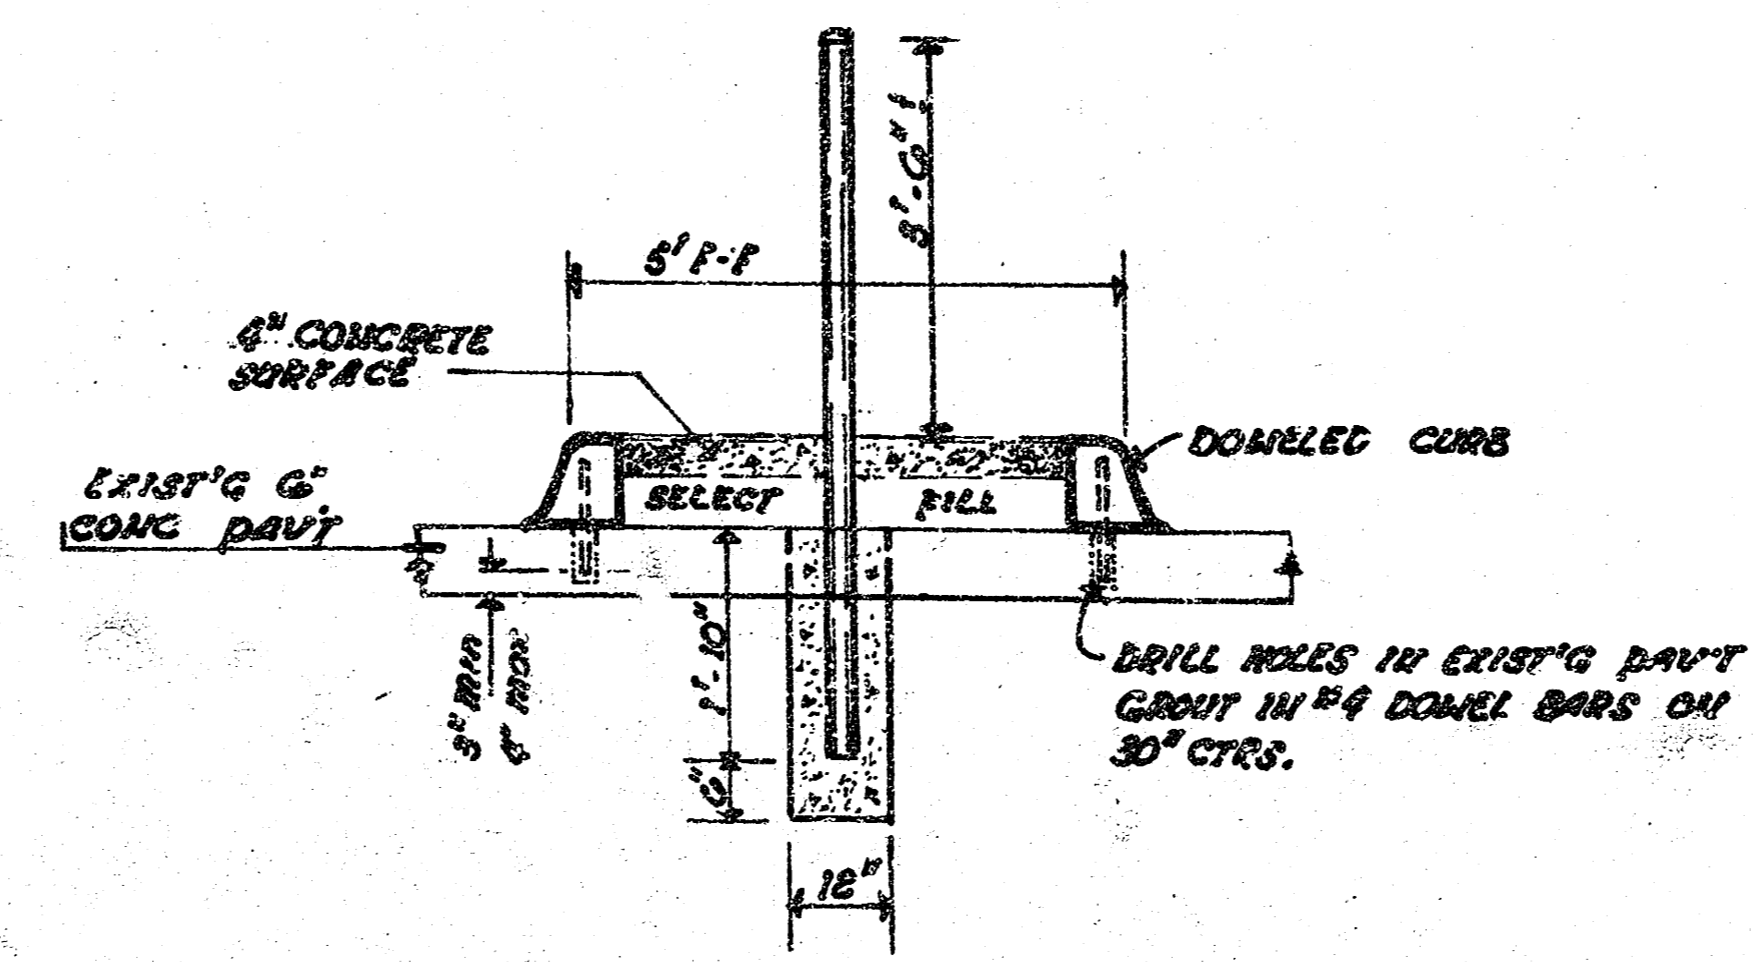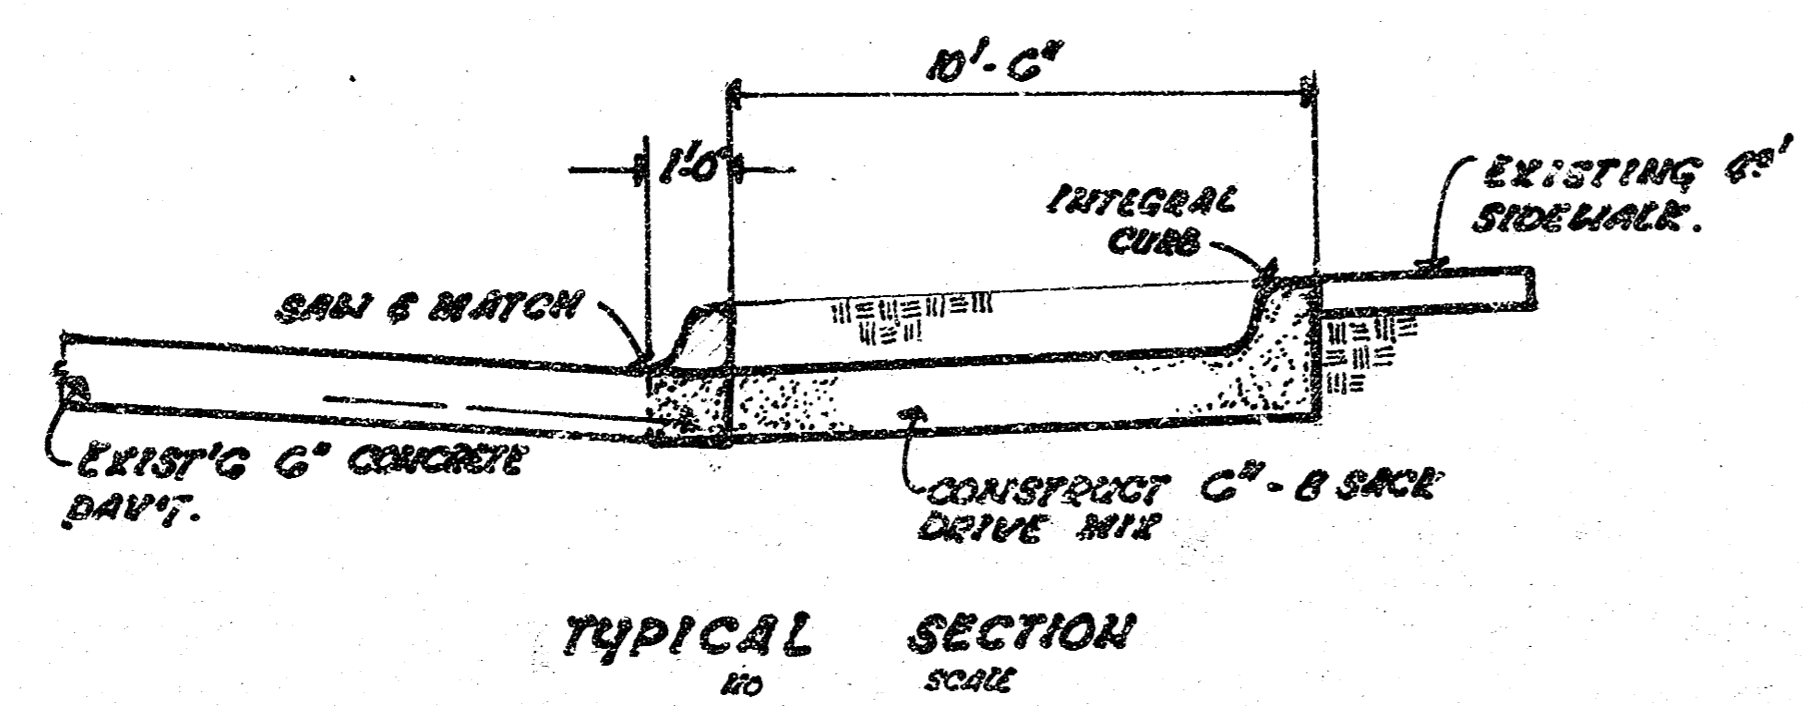

2/2