
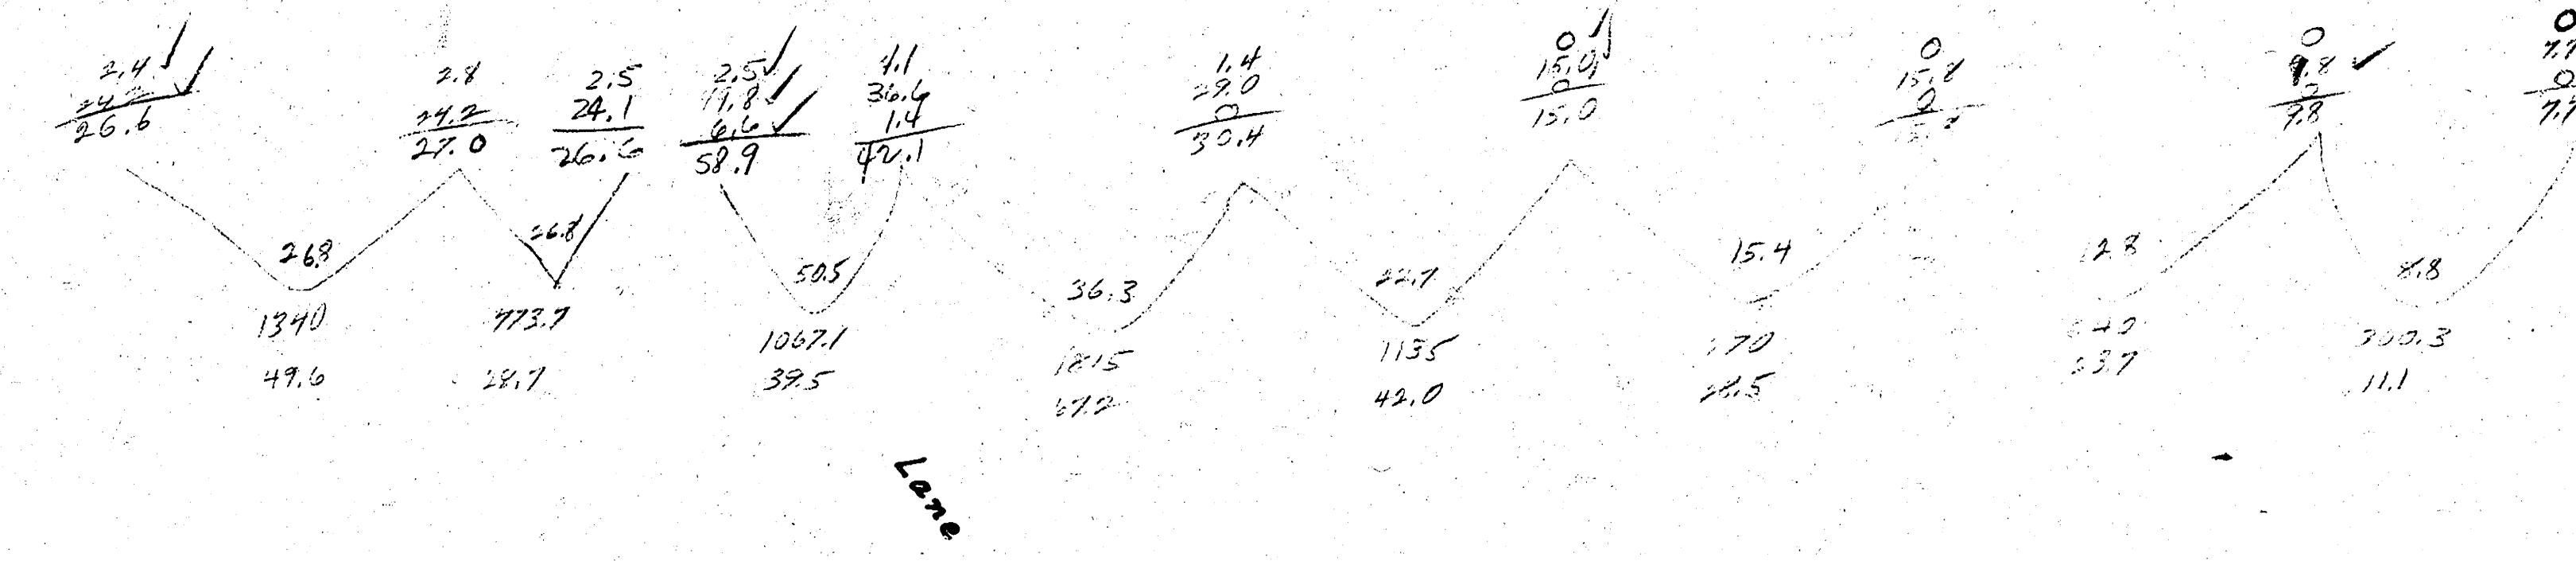
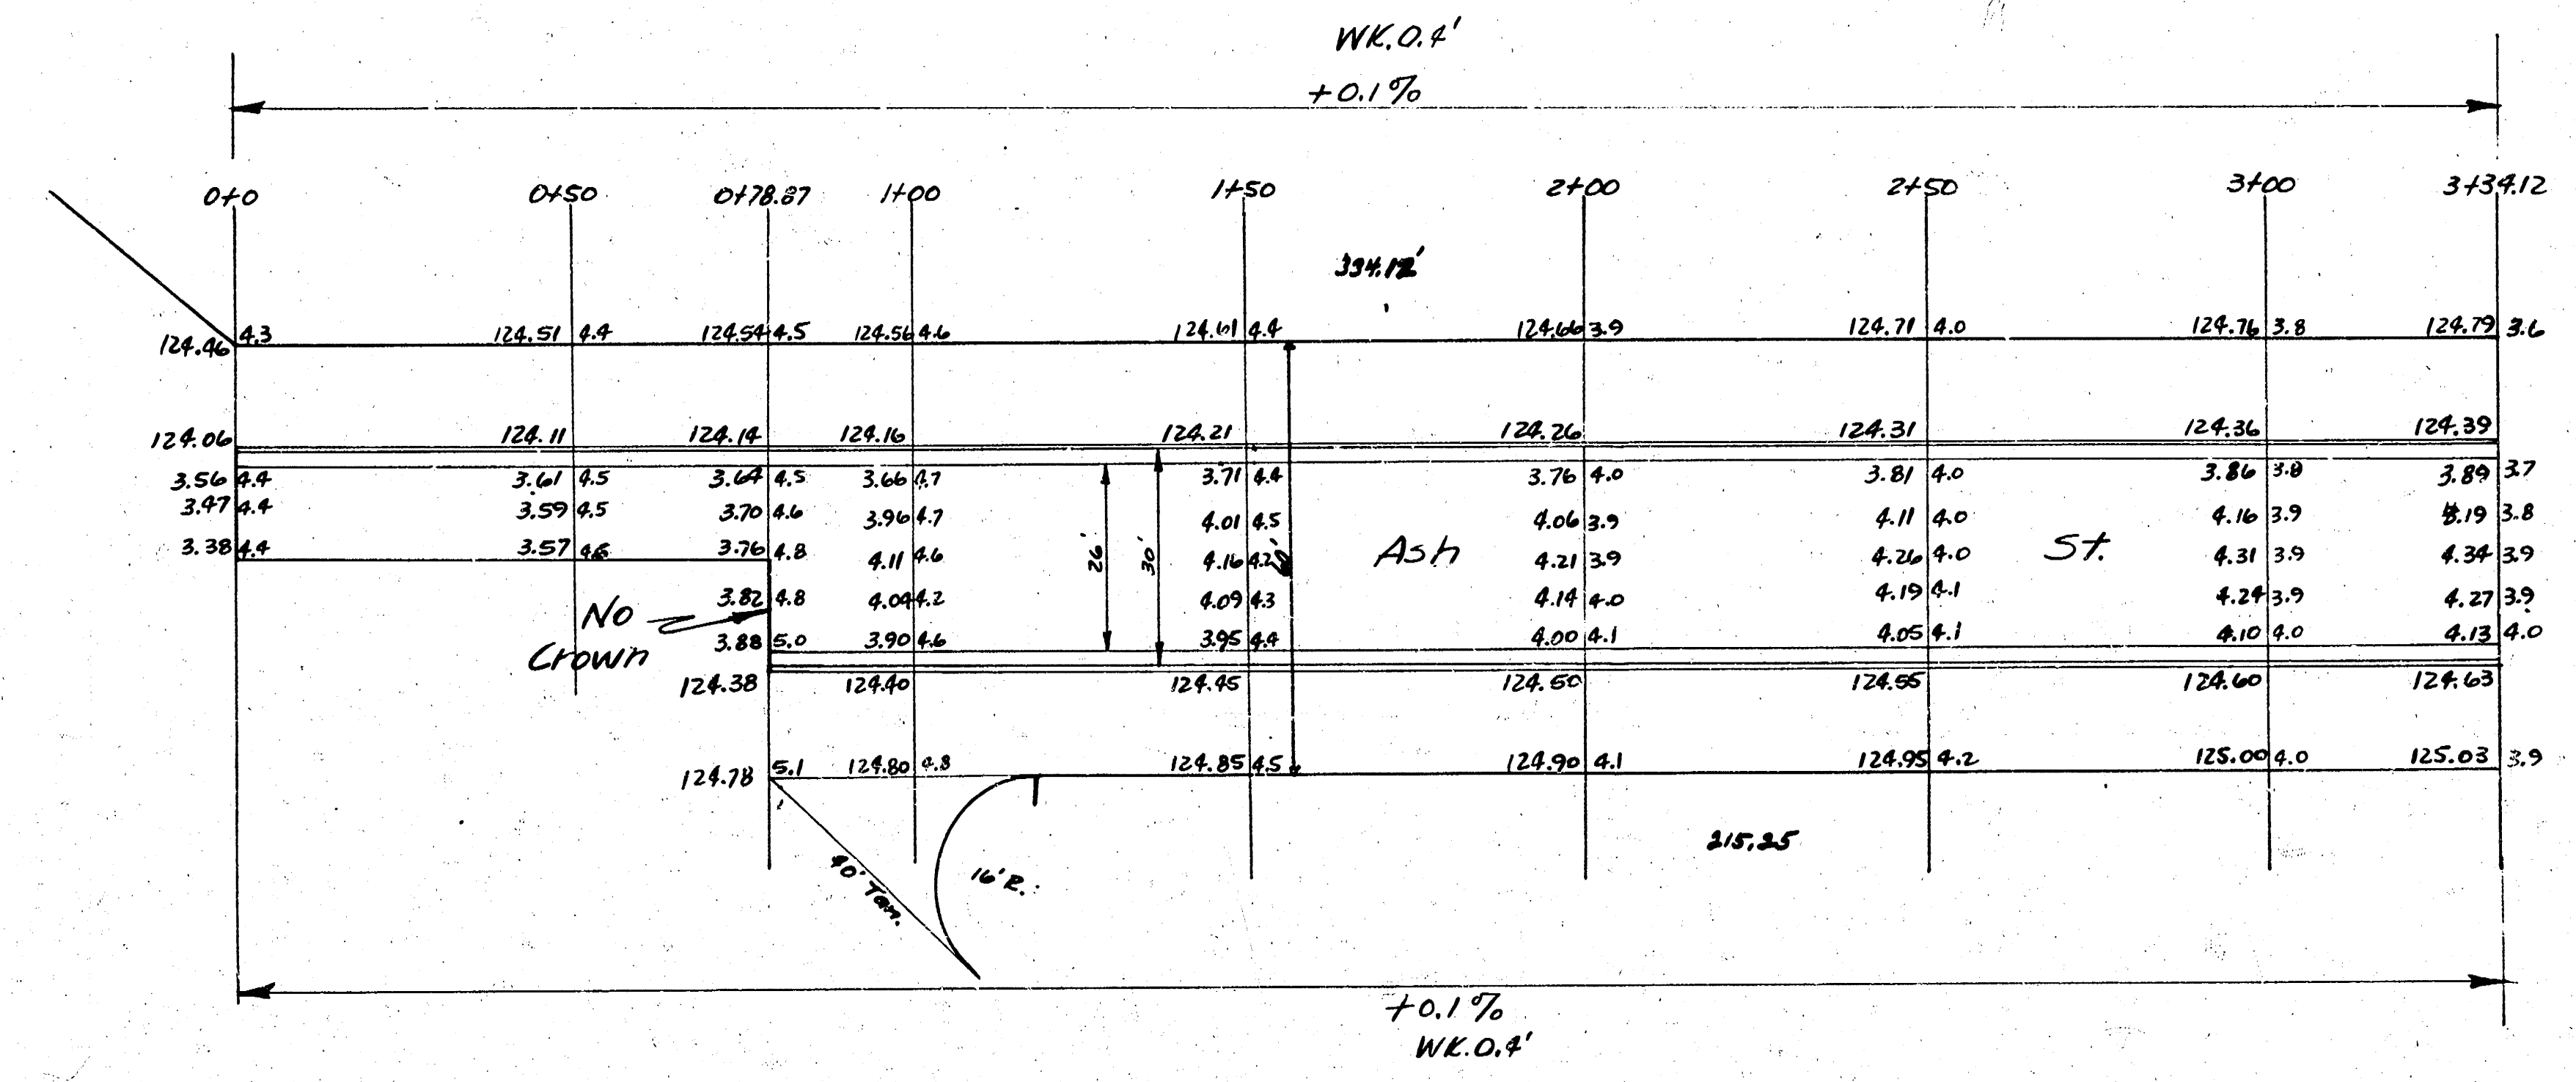


_____N

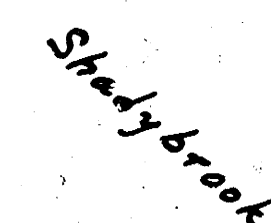

42.6
 38.7
 37.5
 36.5
 35.2
 34.5
 33.7

 41
 219.3

 219.3 2 ps.

[illegible]

Ash ST.
N.E. Shadybrook Lane → N.E. Bowers 2nd Add^{on}
26'-2'-30" A.C.
City of Wichita, Kansas
L.H. White City Engineer
September 1948 Project CTR-136

10 drives

4 15 2