

PLOT PLAN

NORTH


SCALE 1" = 30'-0"




- SYMBOLS**
- 102.00' ELEVATION, NEW OR EXISTING
 - NEW CONCRETE SLAB
 - H.P. HIGH POINT
 - L.P. LOW POINT

- NOTES**
1. REMOVE EXIST. CURB & GUTTER. PROVIDE NEW CONC. RETURN TO APPROACH (CHANGED). PATCH EXISTING PAVING AS REQUIRED BY CITY SPECS.
 2. PROVIDE DIRT FILL & GRADE IN CROSS HATCHED AREAS. MATCH EXISTING FINISH GRADE ELEVATIONS.
 3. REPLACE & ADD TO EXIST. CONC. WALK (SHADED). PROVIDE 1/4" PREMOLDED JOINT FILLERS @ 25'-0" O.C. ON 5' WALKS, 24'-0" ON 4' WALKS. FINISH WALK MEETS EXIST. WALKS & DRIVEWAYS. CONTROL JOINTS @ 5'-0" O.C. ON 5' WALKS, 4'-0" ON 4' WALKS.
 4. VERIFY DIMENSIONS @ SITE.
 5. MATCH EXISTING WALK, STREET, CURB AND GUTTER ELEVATIONS.
 6. ALIGN NEW SLAB JOINTS WITH EXISTING JOINTS.
 7. ALL WORK TO CONFORM TO CITY SPECIFICATIONS.


CITY PROJ. NO. DAKW 707030

REVISED APR. 25'77	NOV. 22'76	U.S.D. 259	FRANKLIN	SHT. 1 of 5
		C.G. WOODROW - ARCHITECT	FRANKLIN, HYDE, WOODLAND & WEST HIGH SCHOOLS	76.30

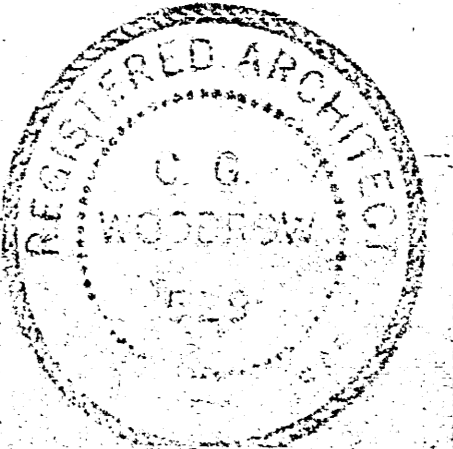


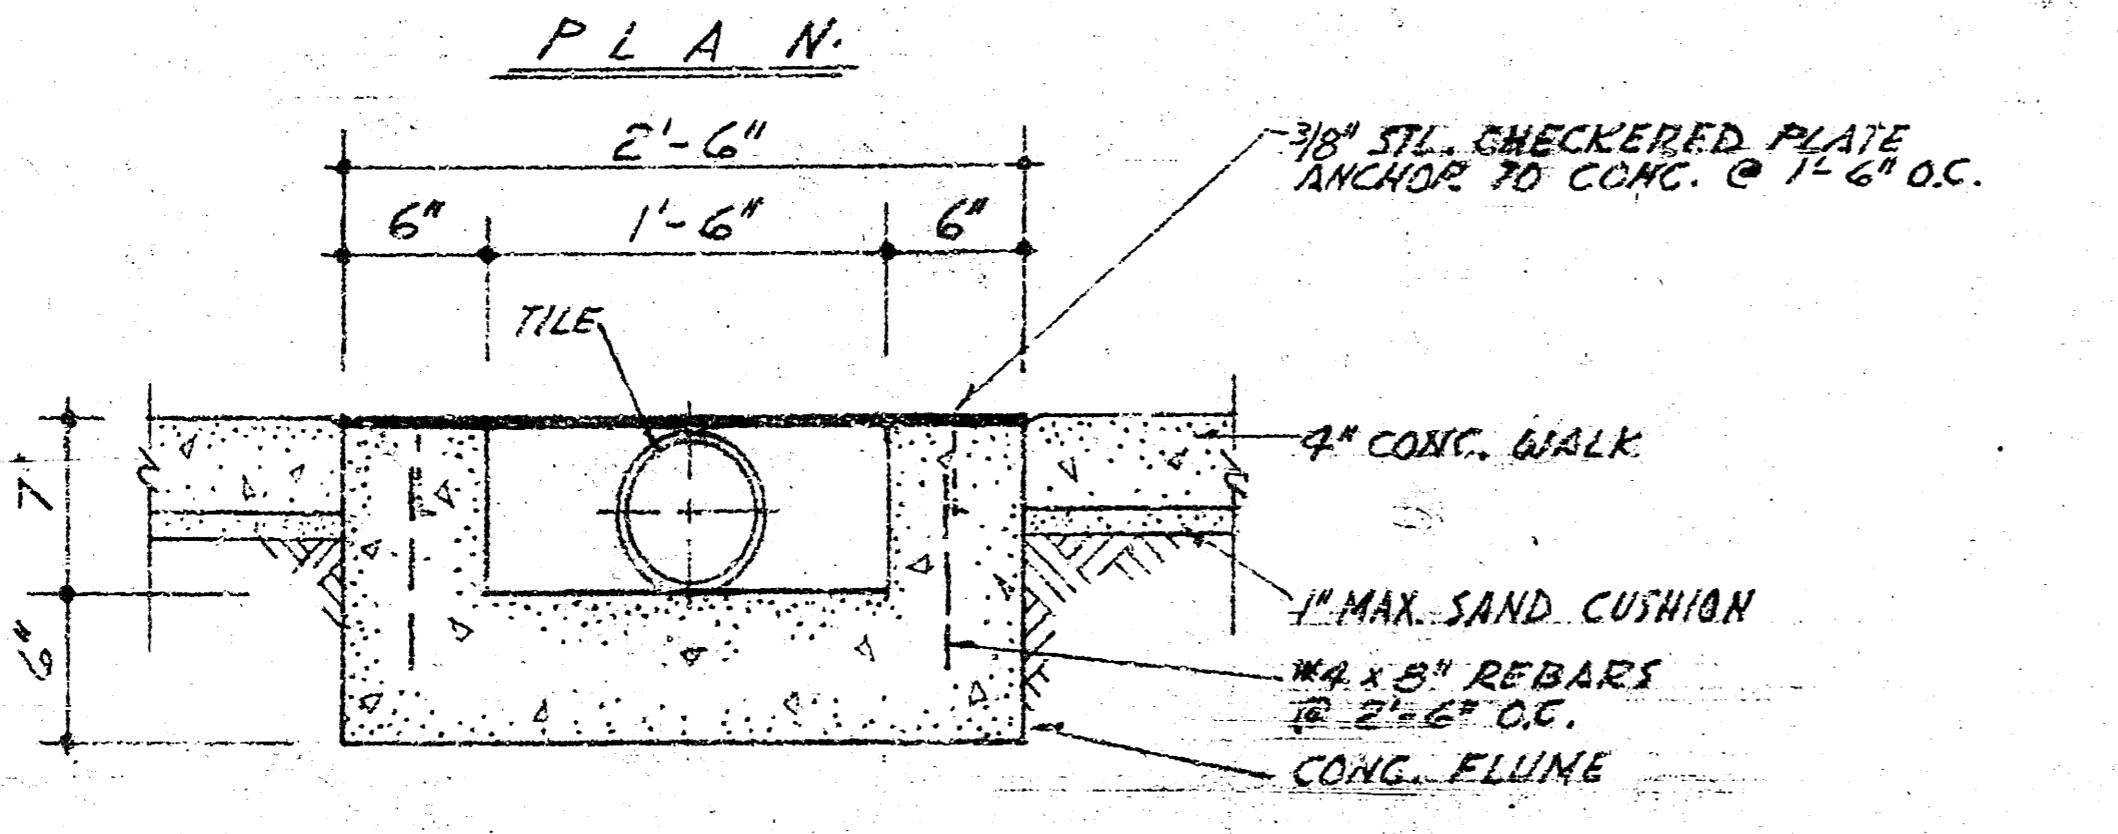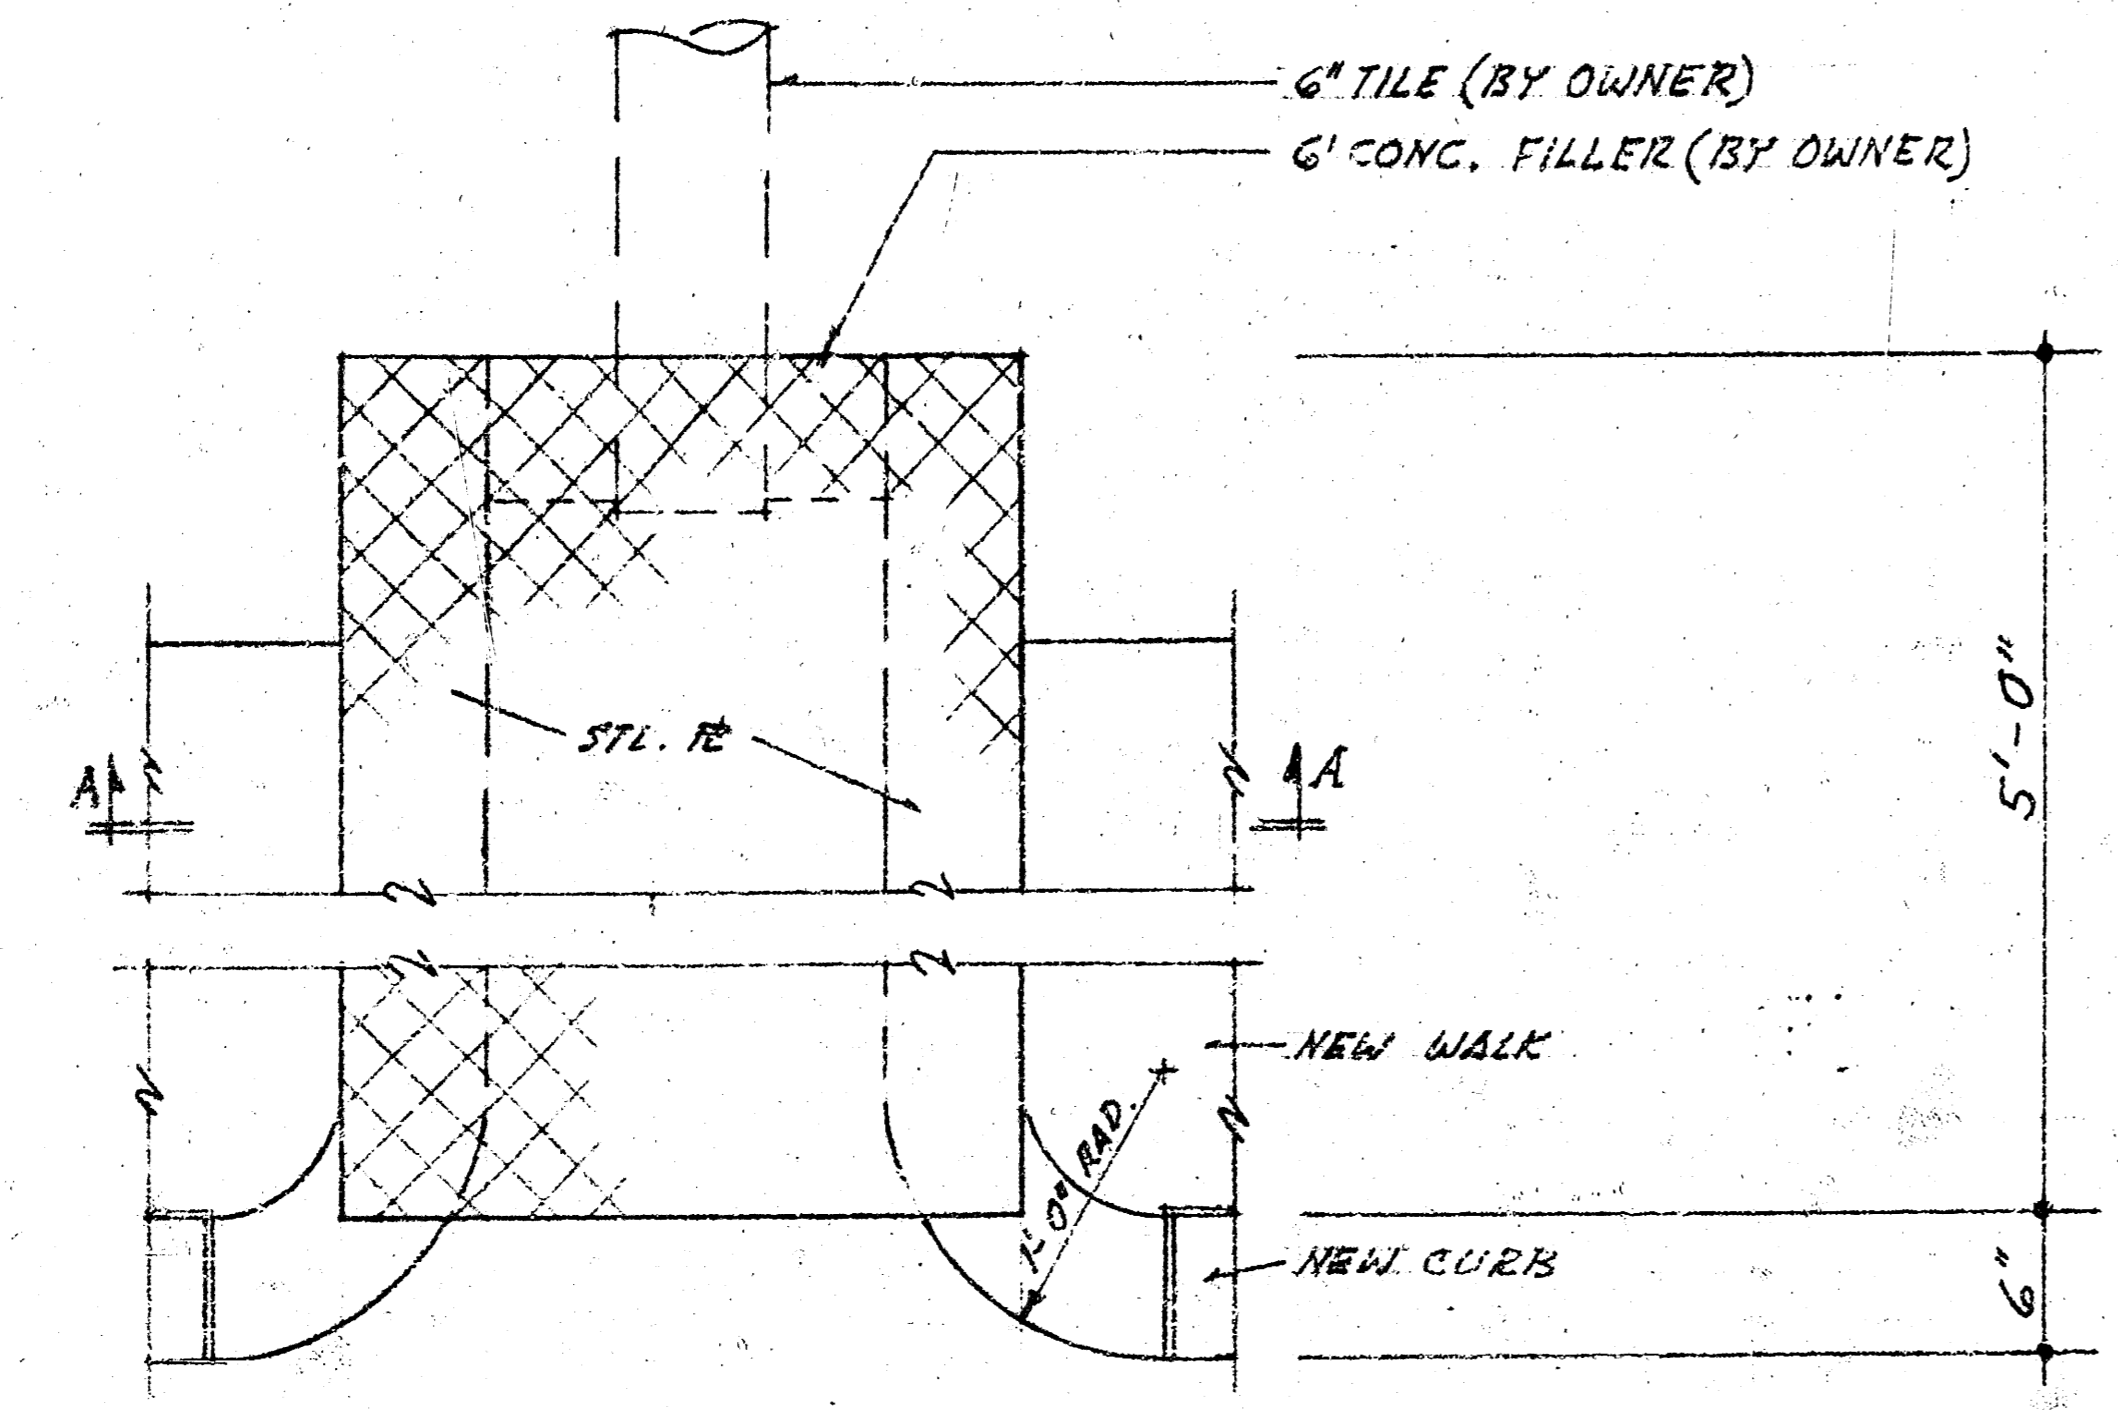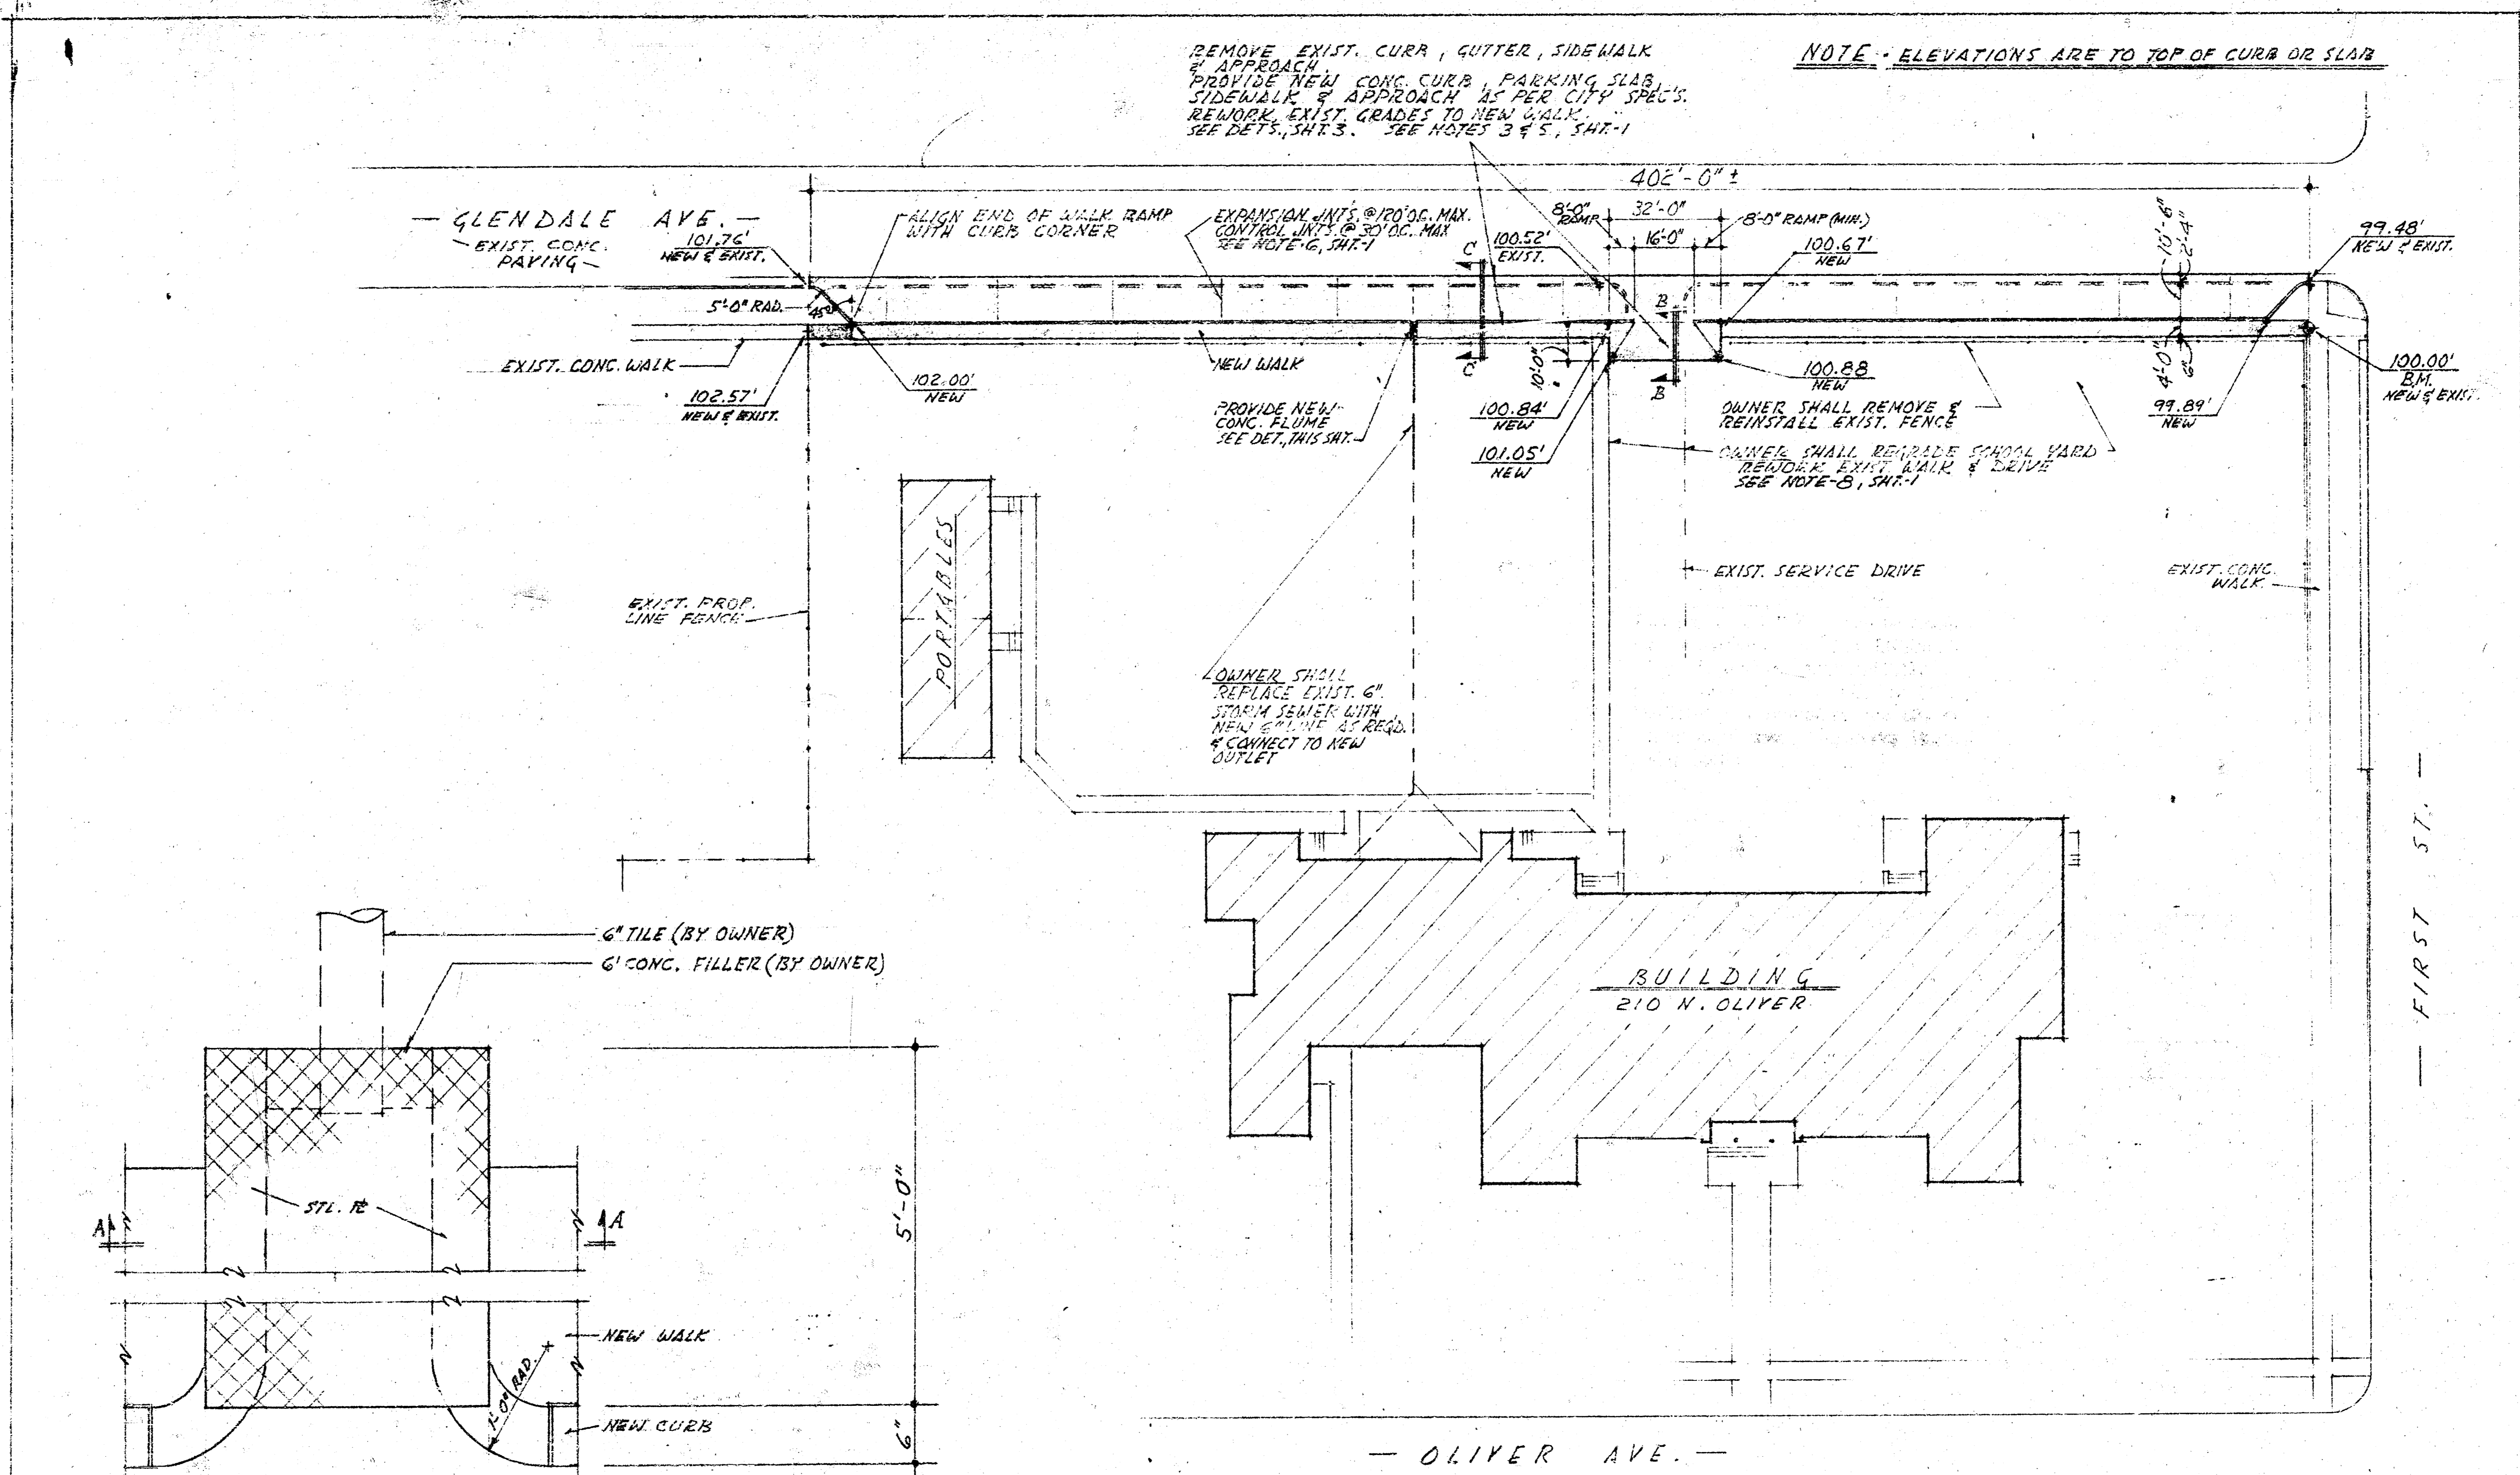


SECTION "A-A"
 FLUME DETAILS
 SCALE: 1/2" = 1'-0"

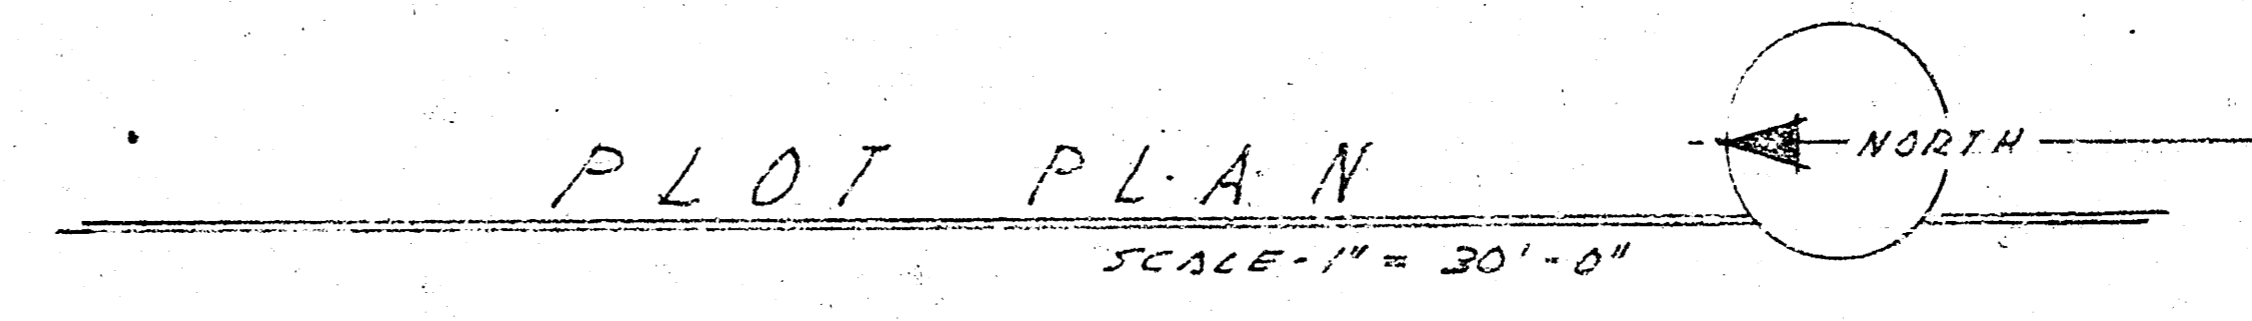


REVISED APR. 25 '77	NOV. 22 '76	U.S.D. 259 C.G. WOODROW ARCHITECT	PAVING ADDITIONS FOR FRANKLIN, HYDE, WOODLAND & WEST HIGH SCHOOLS	HYDE	SHET 2 OF 5 7630
------------------------	-------------	--------------------------------------	--	------	---------------------

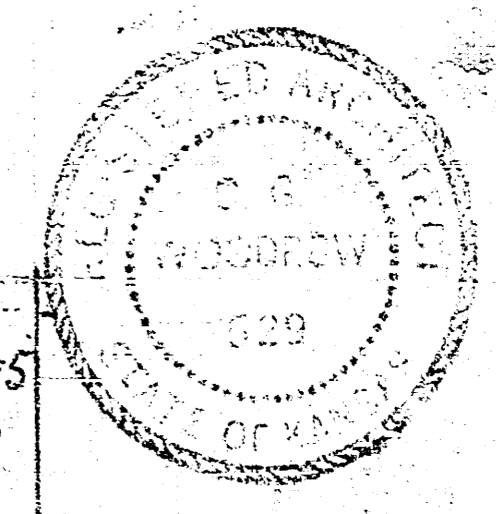


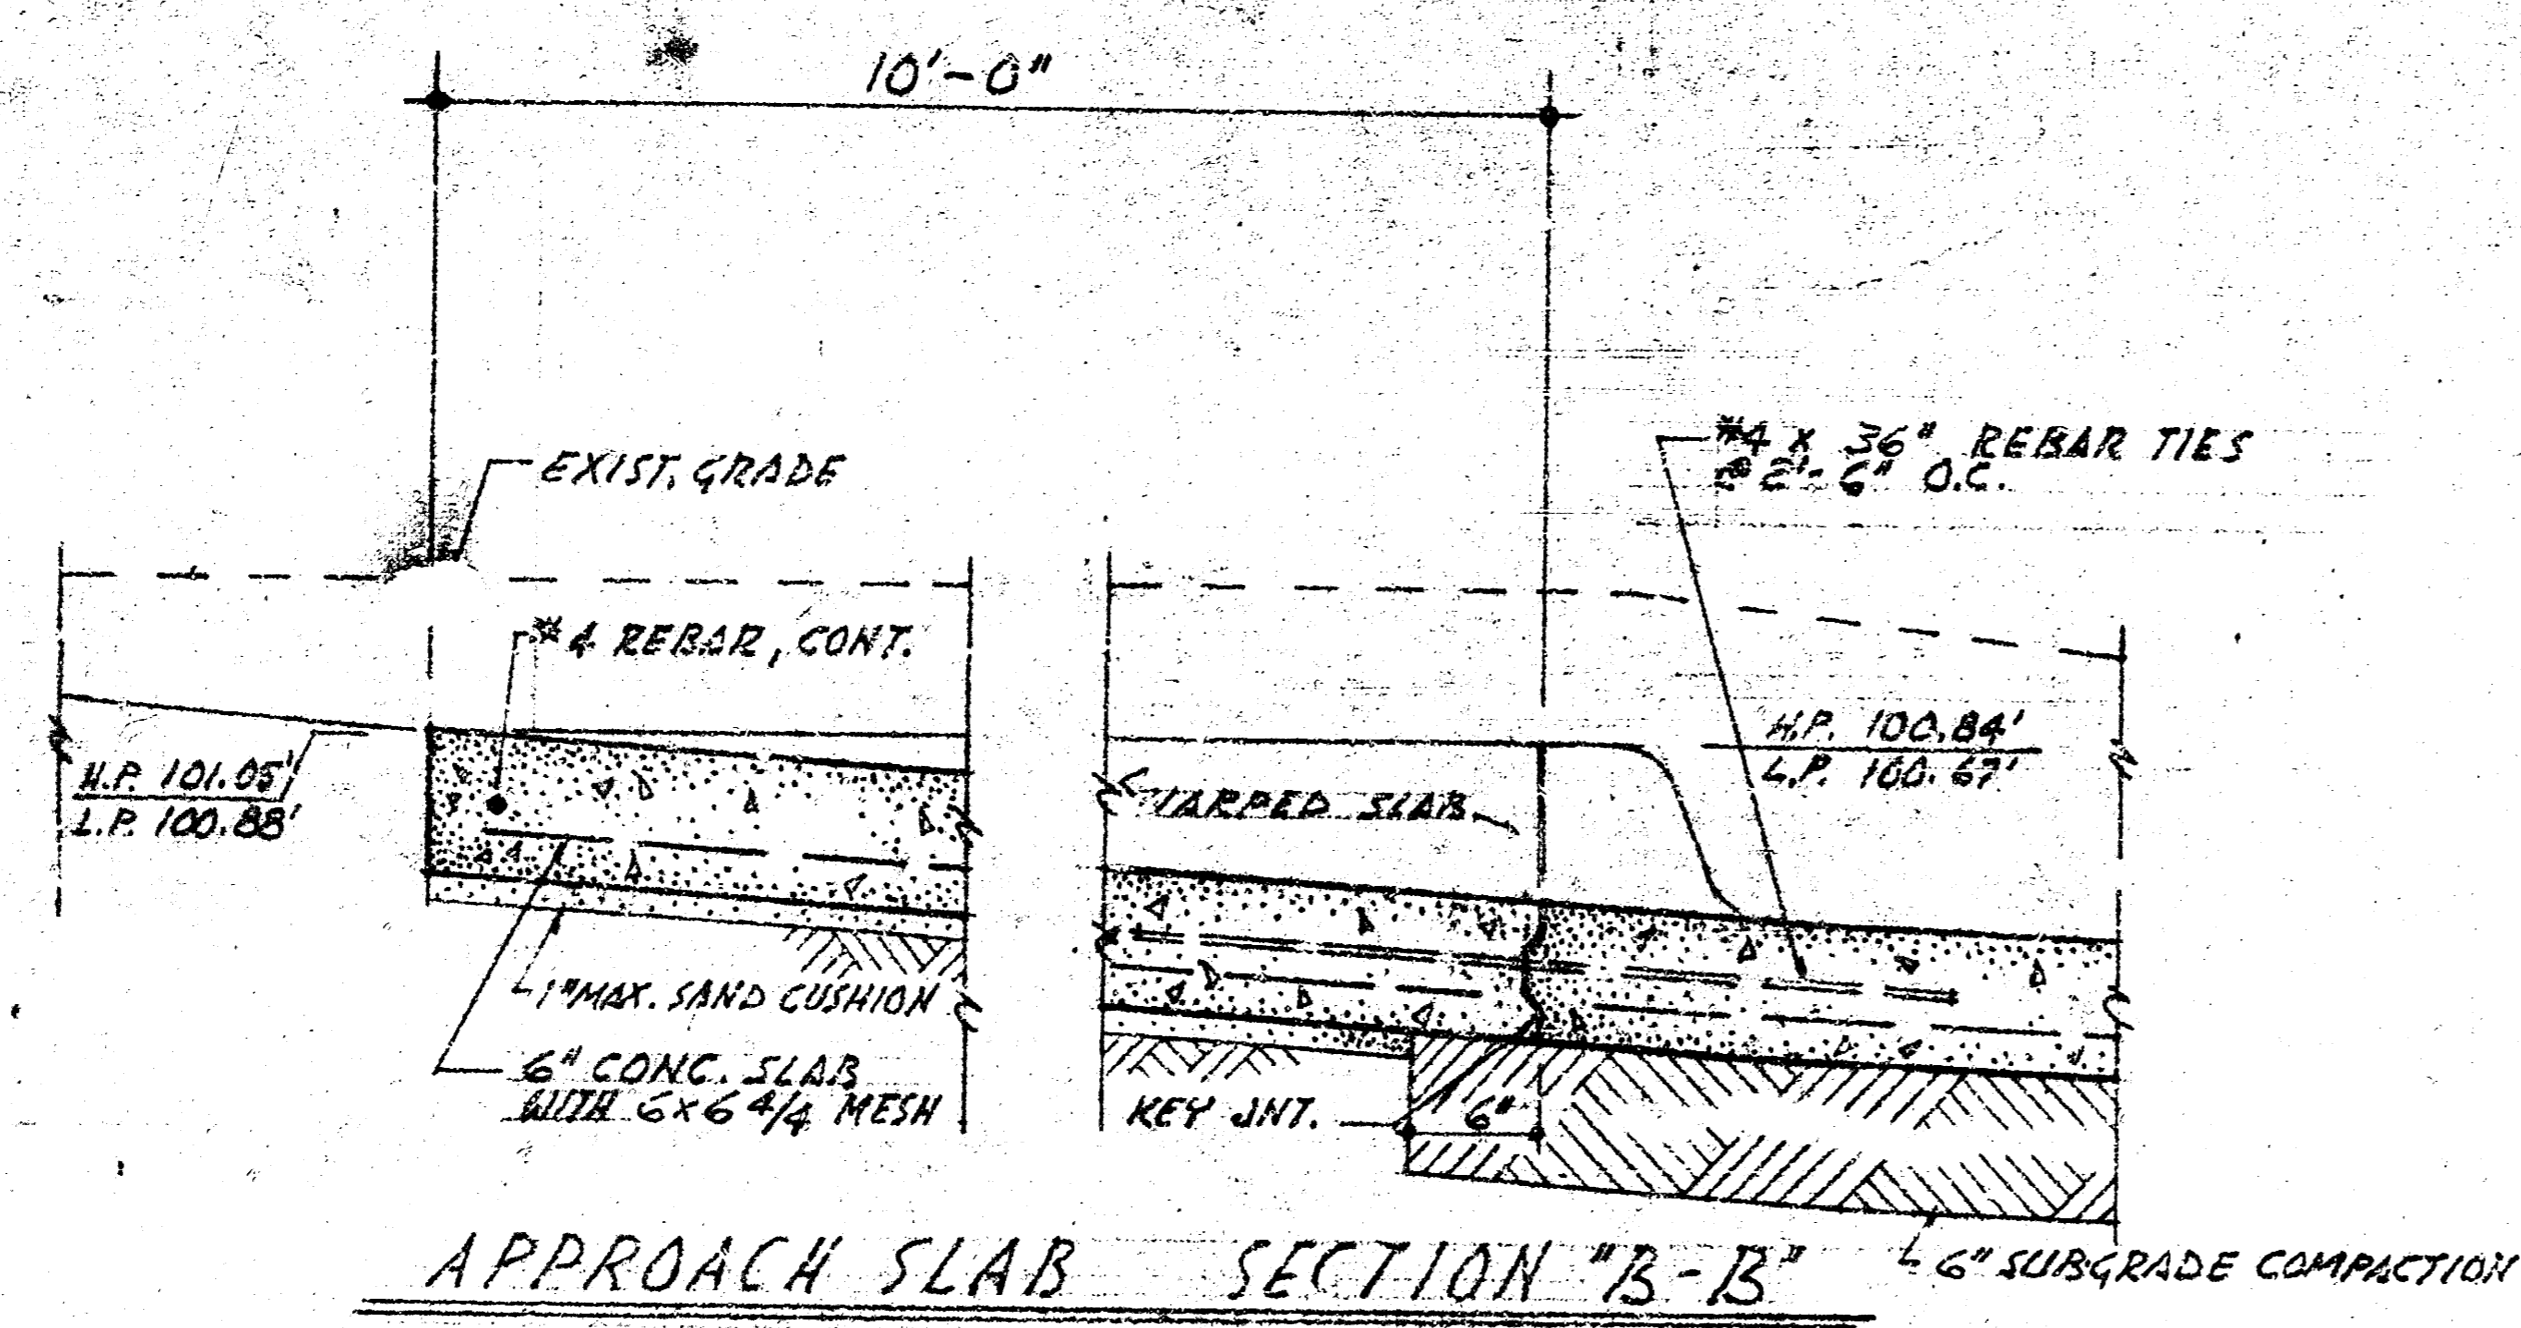


APPROACH SLAB SECTION "B-B" 6" SUBGRADE COMPACTION

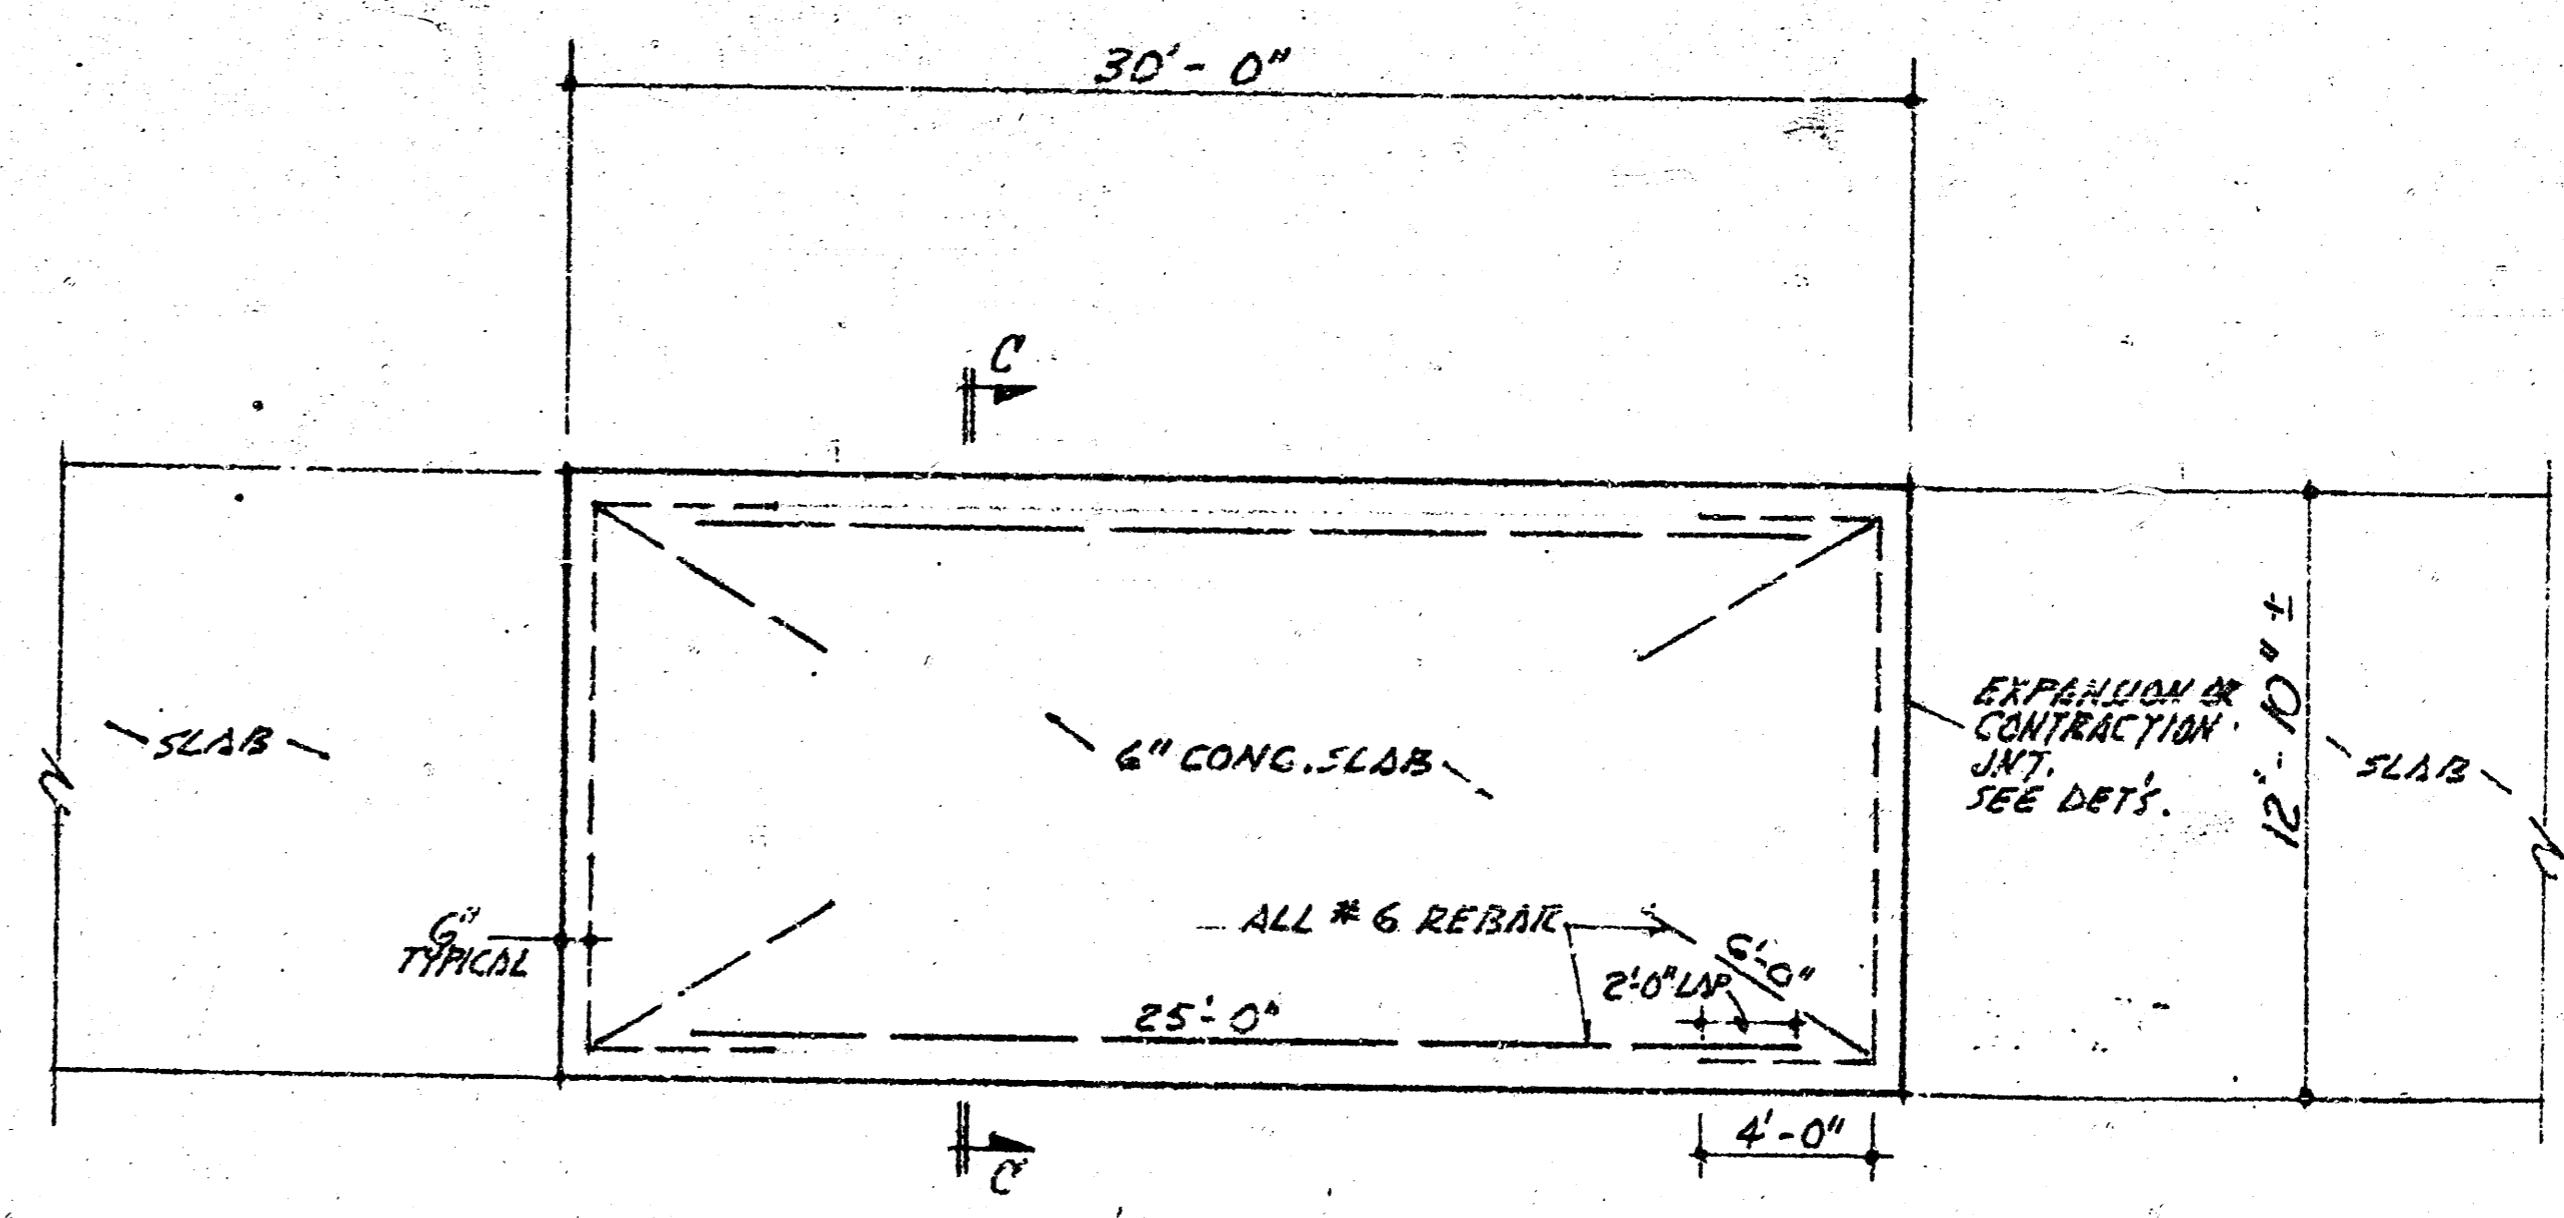


REBAR PLACEMENT PLAN HYDE ELEMENTARY
SCALE - 1" = 60'-0"

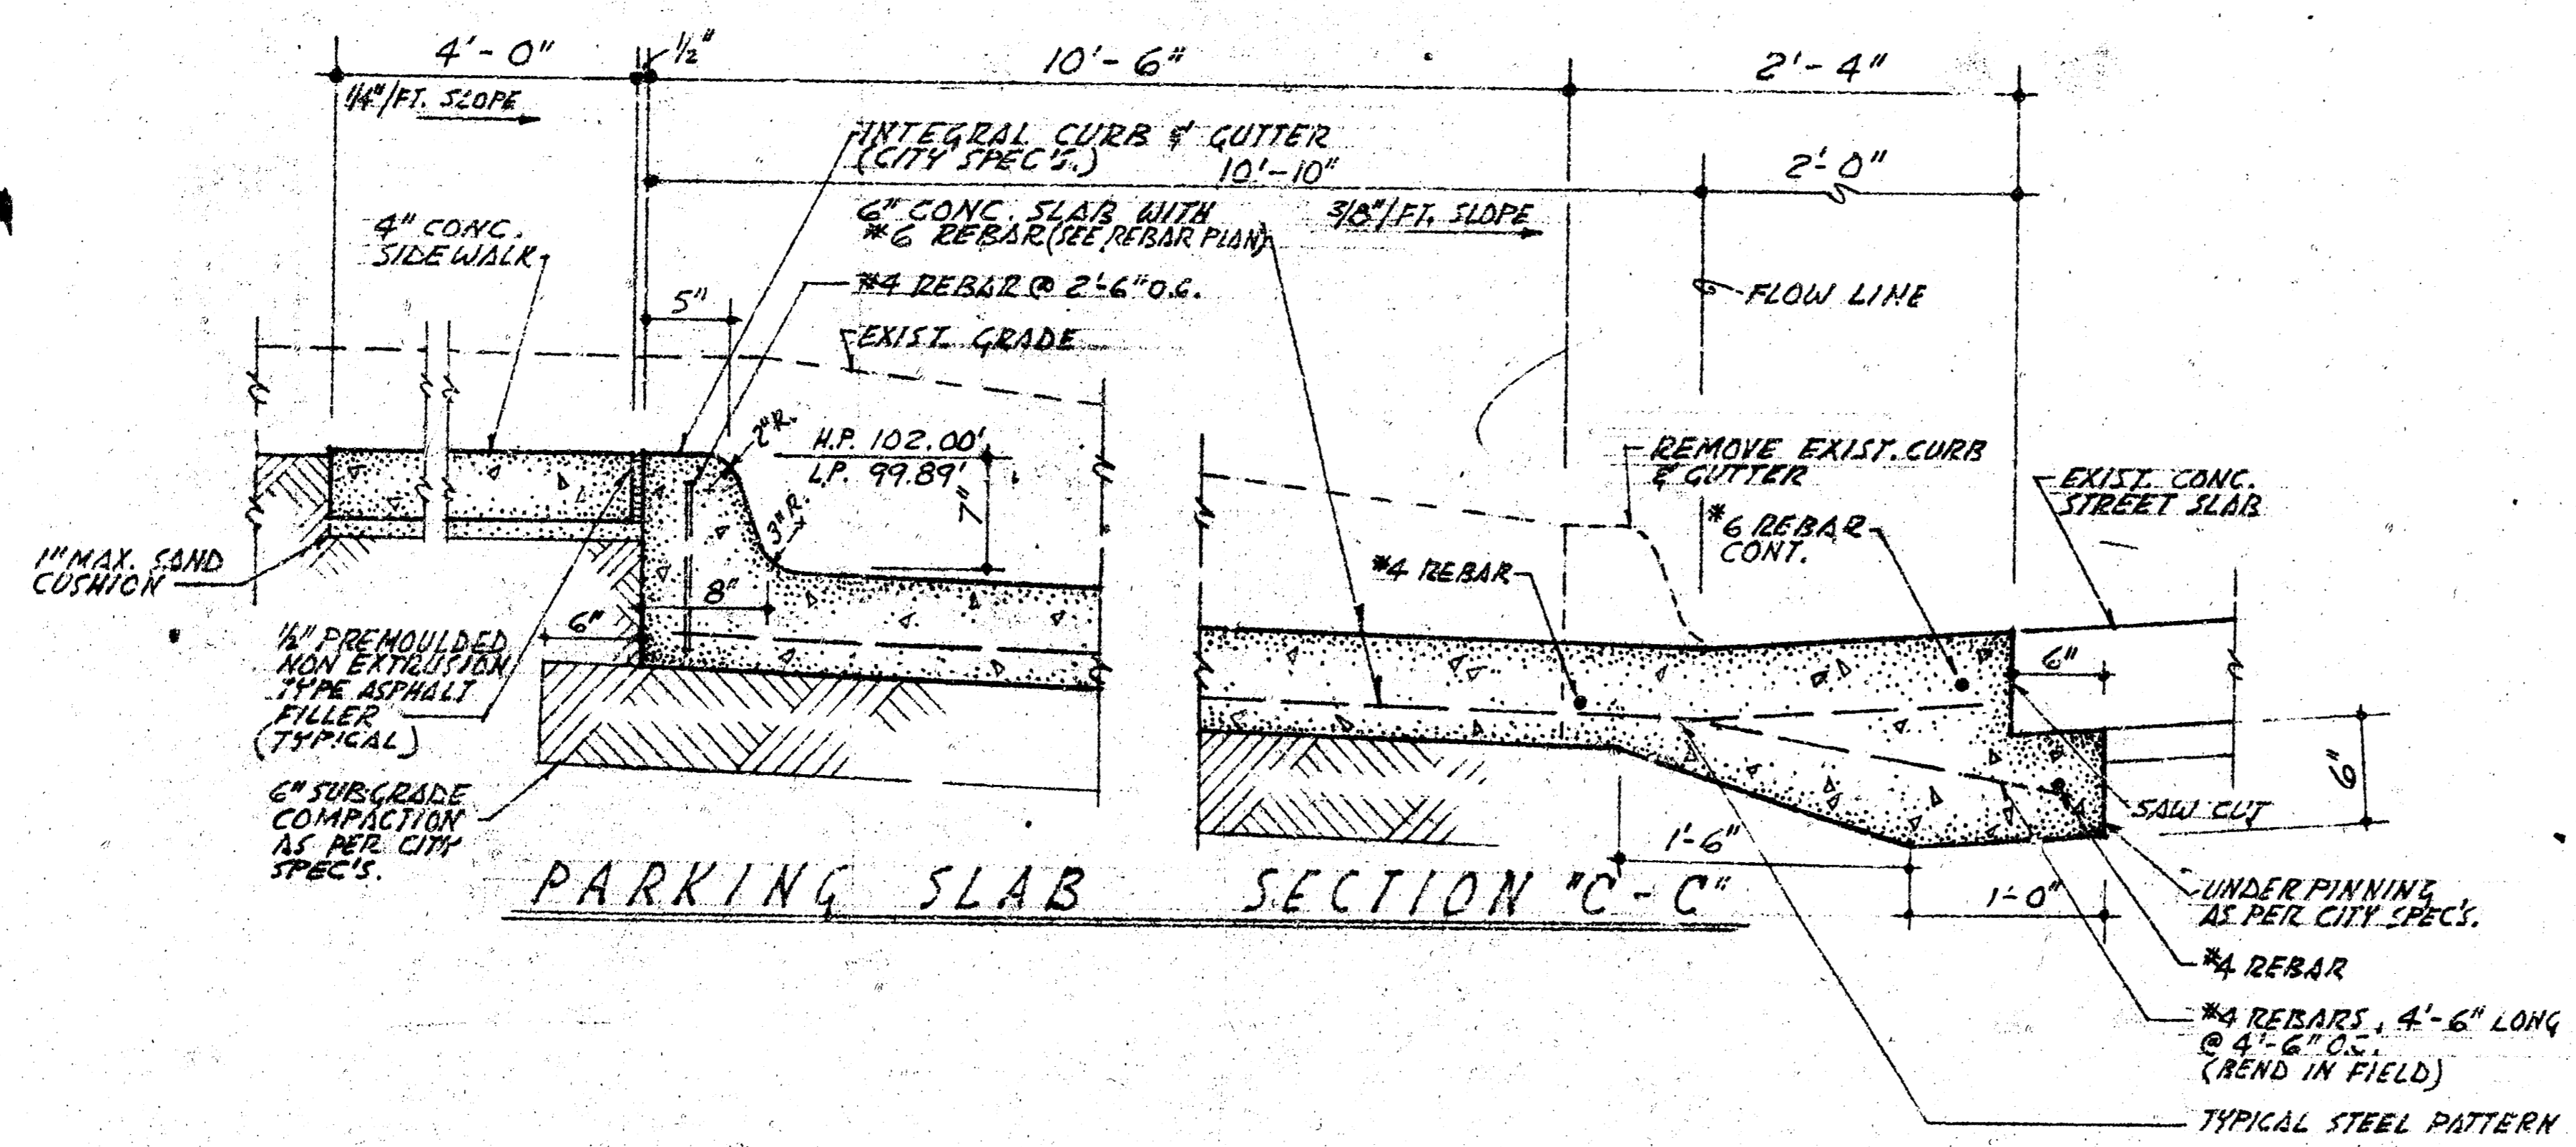

PARKING SLAB SECTION "C-C"

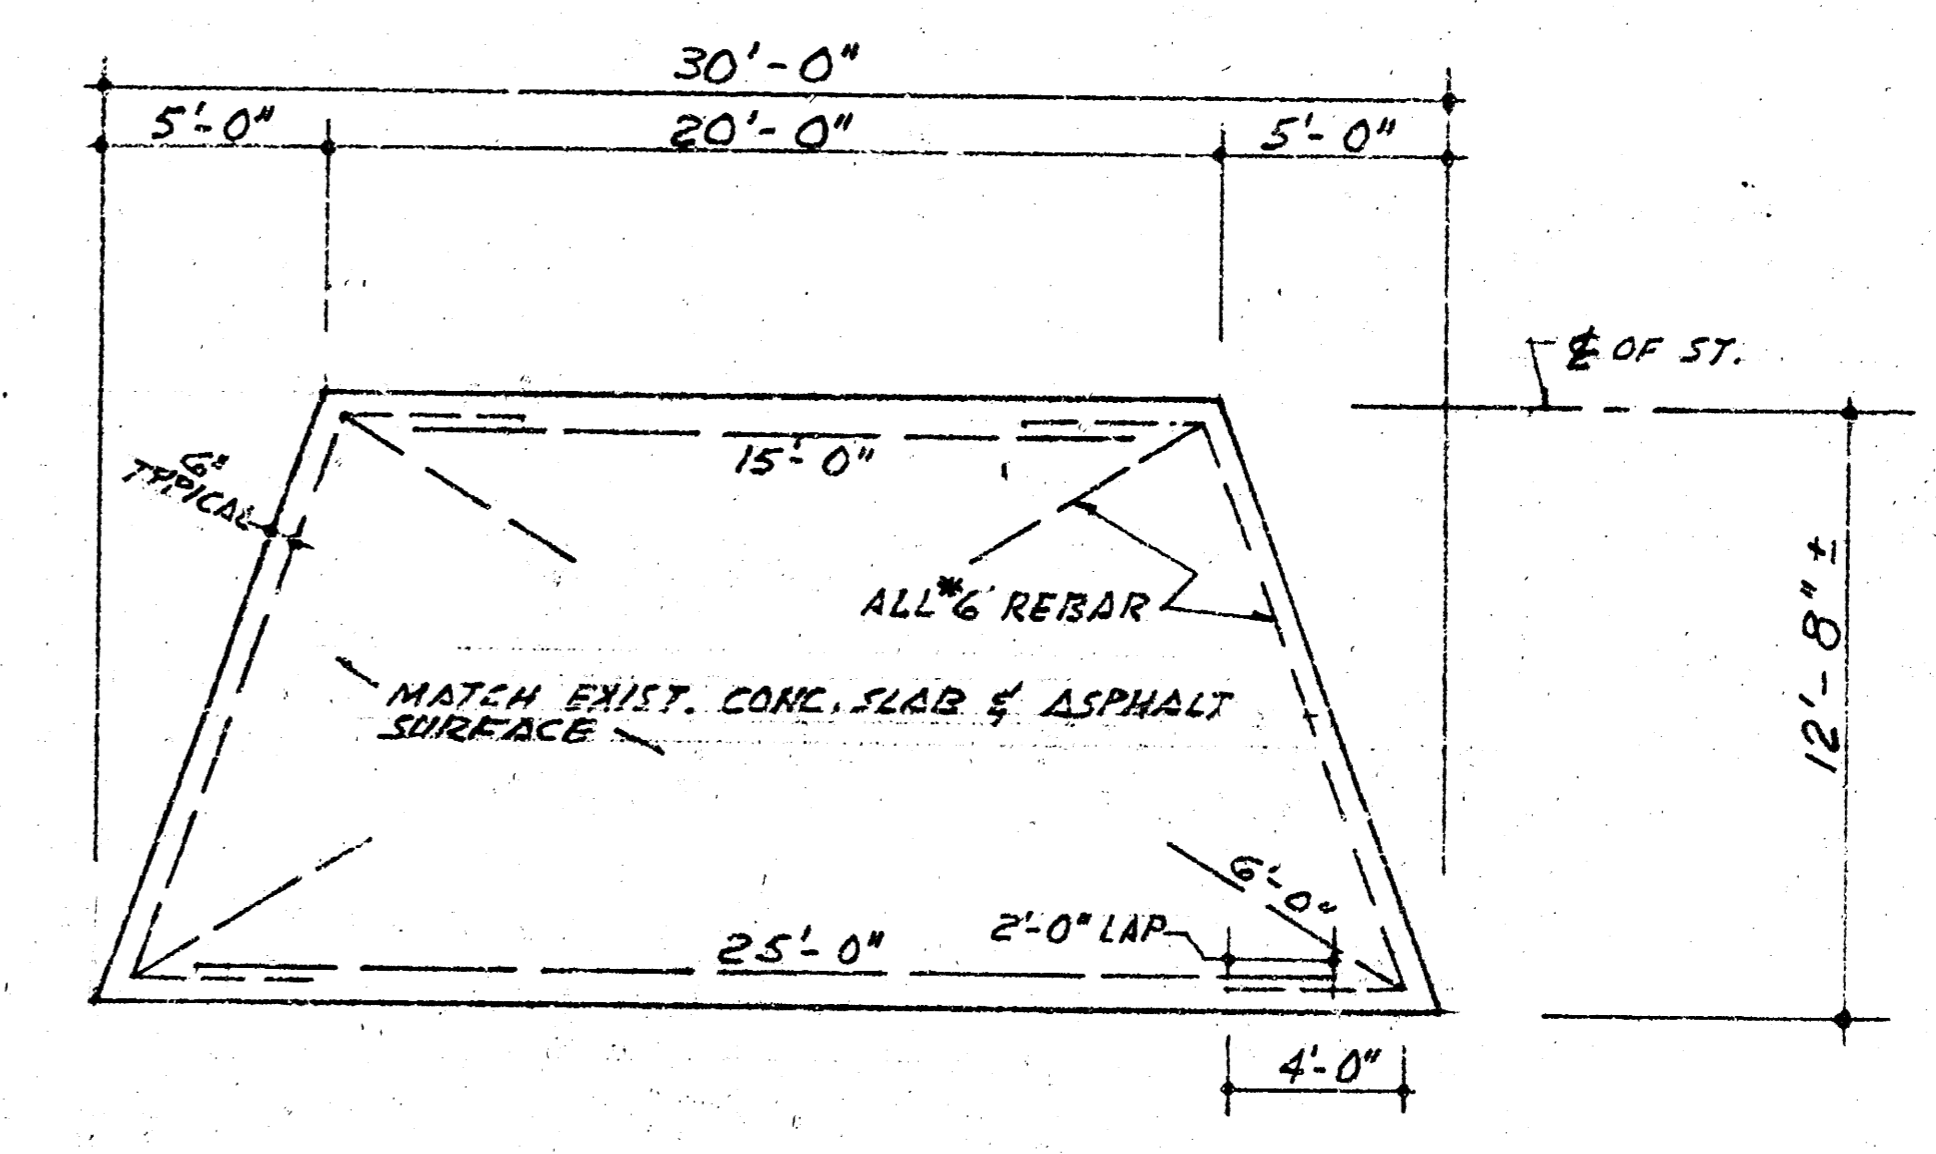




REBAR PLACEMENT PLAN FRANKLIN ELEMENTARY
SCALE - 1" = 60'-0"

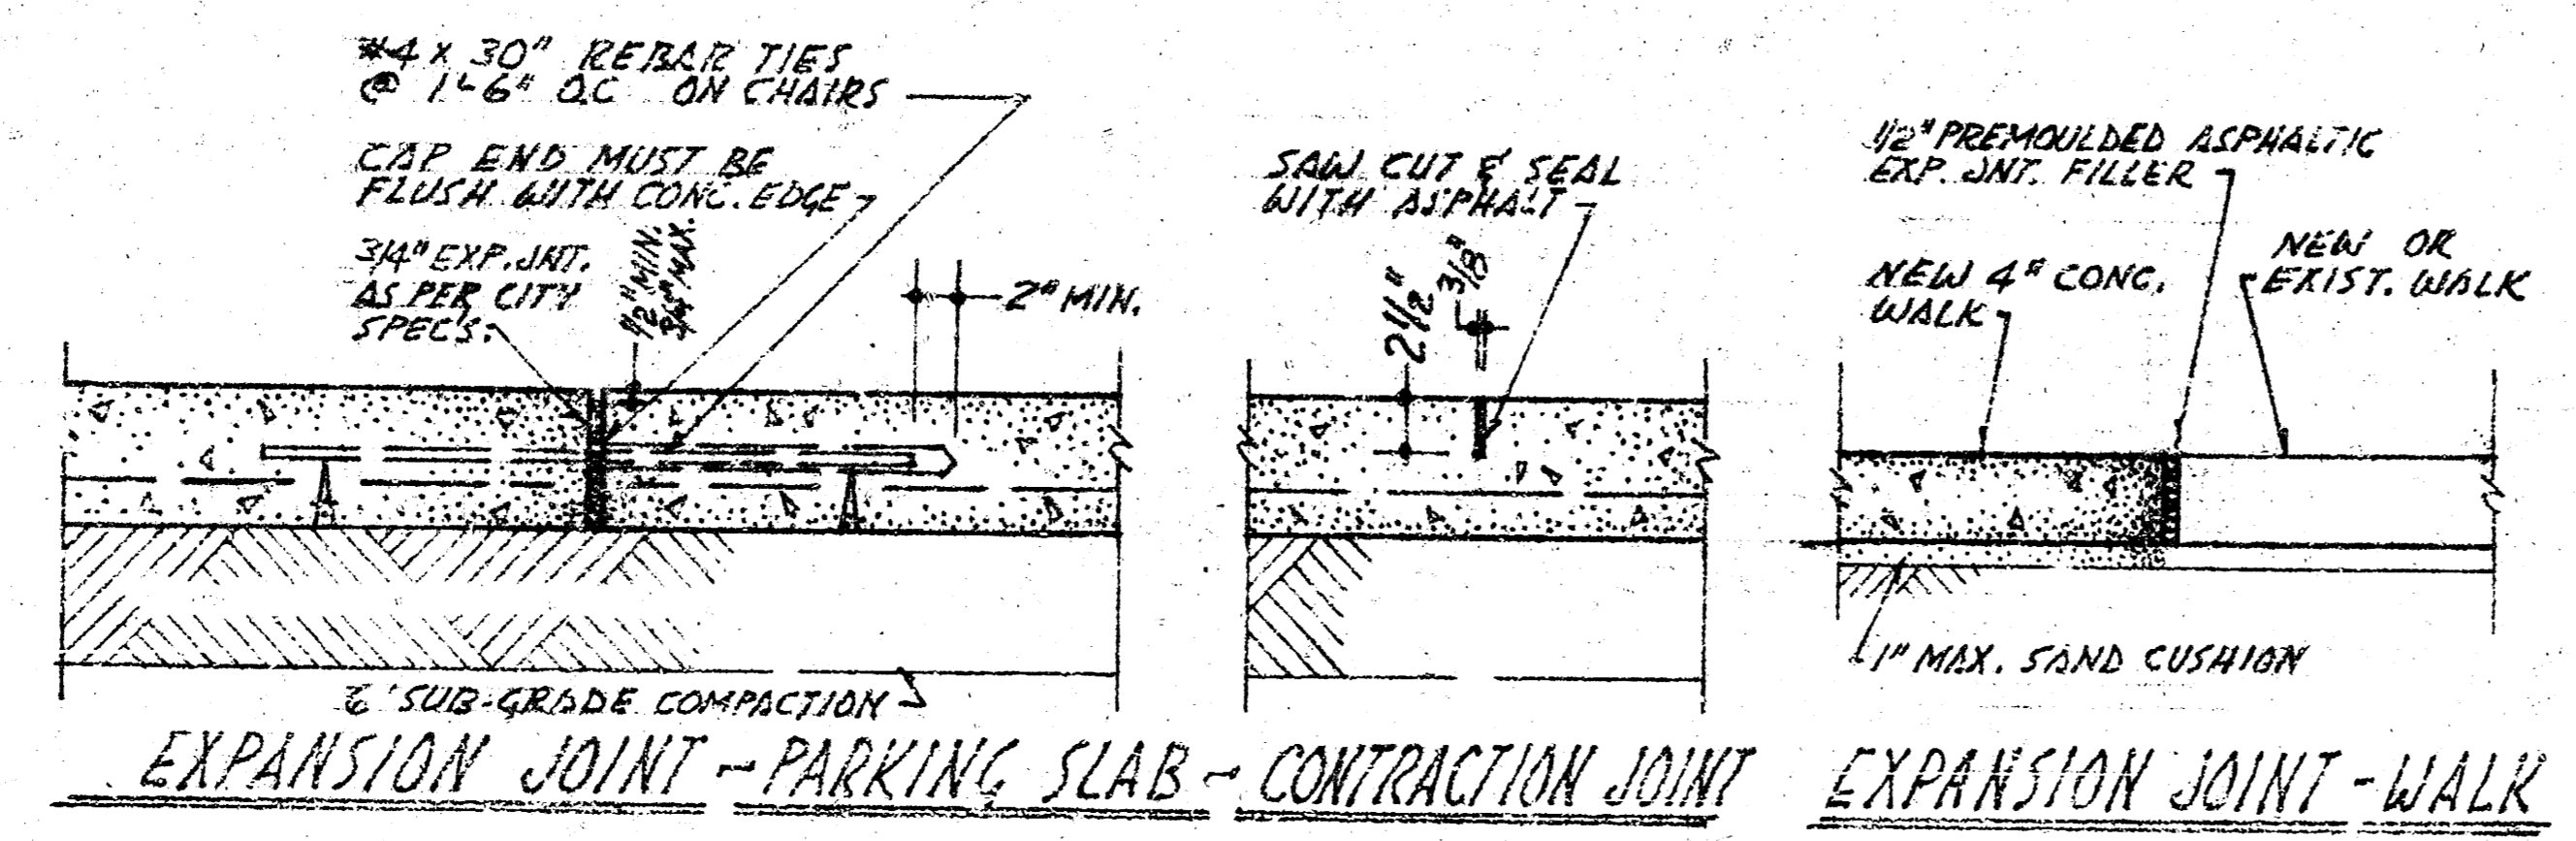

SLAB DETAILS HYDE ELEMENTARY
SCALE - 1" = 1'-0"

REVISED APR. 25 '77	NOV. 22 '76	U.S.D. 259 C.G. WOODROW ARCHITECT	PAVING ADDITIONS FOR FRANKLIN, HYDE, WOODLAND & WEST HIGH SCHOOLS	HYDE	SHP 3045 7630
------------------------	-------------	--------------------------------------	--	------	------------------

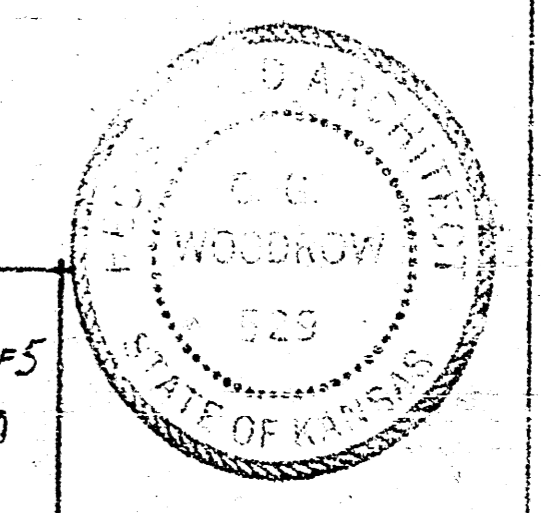

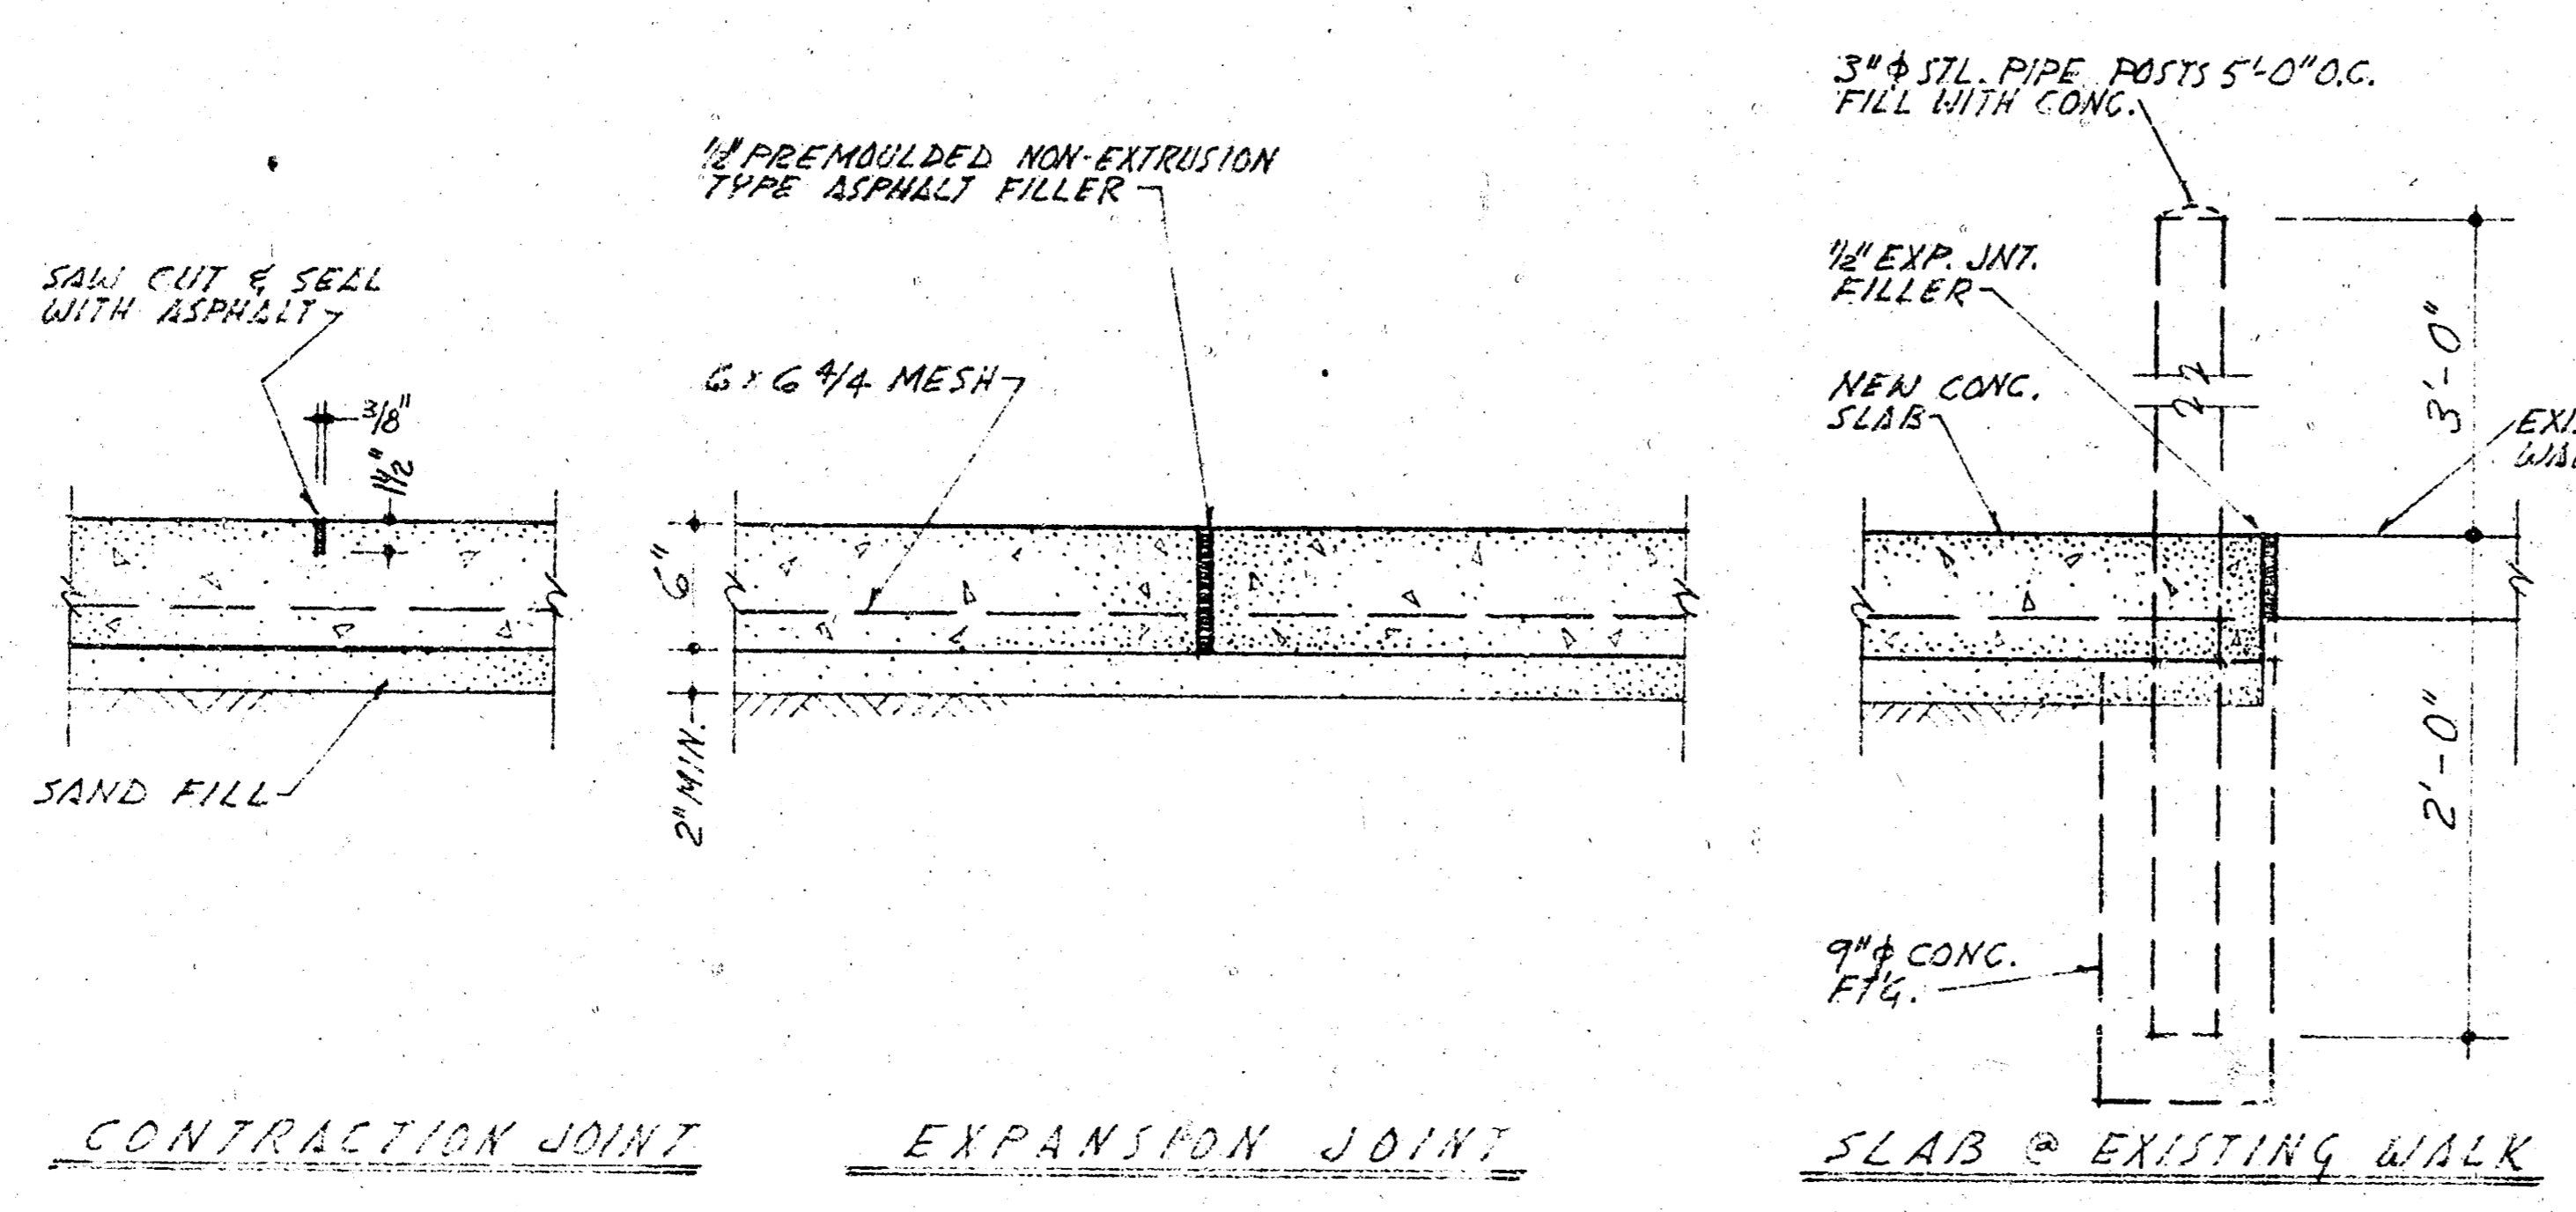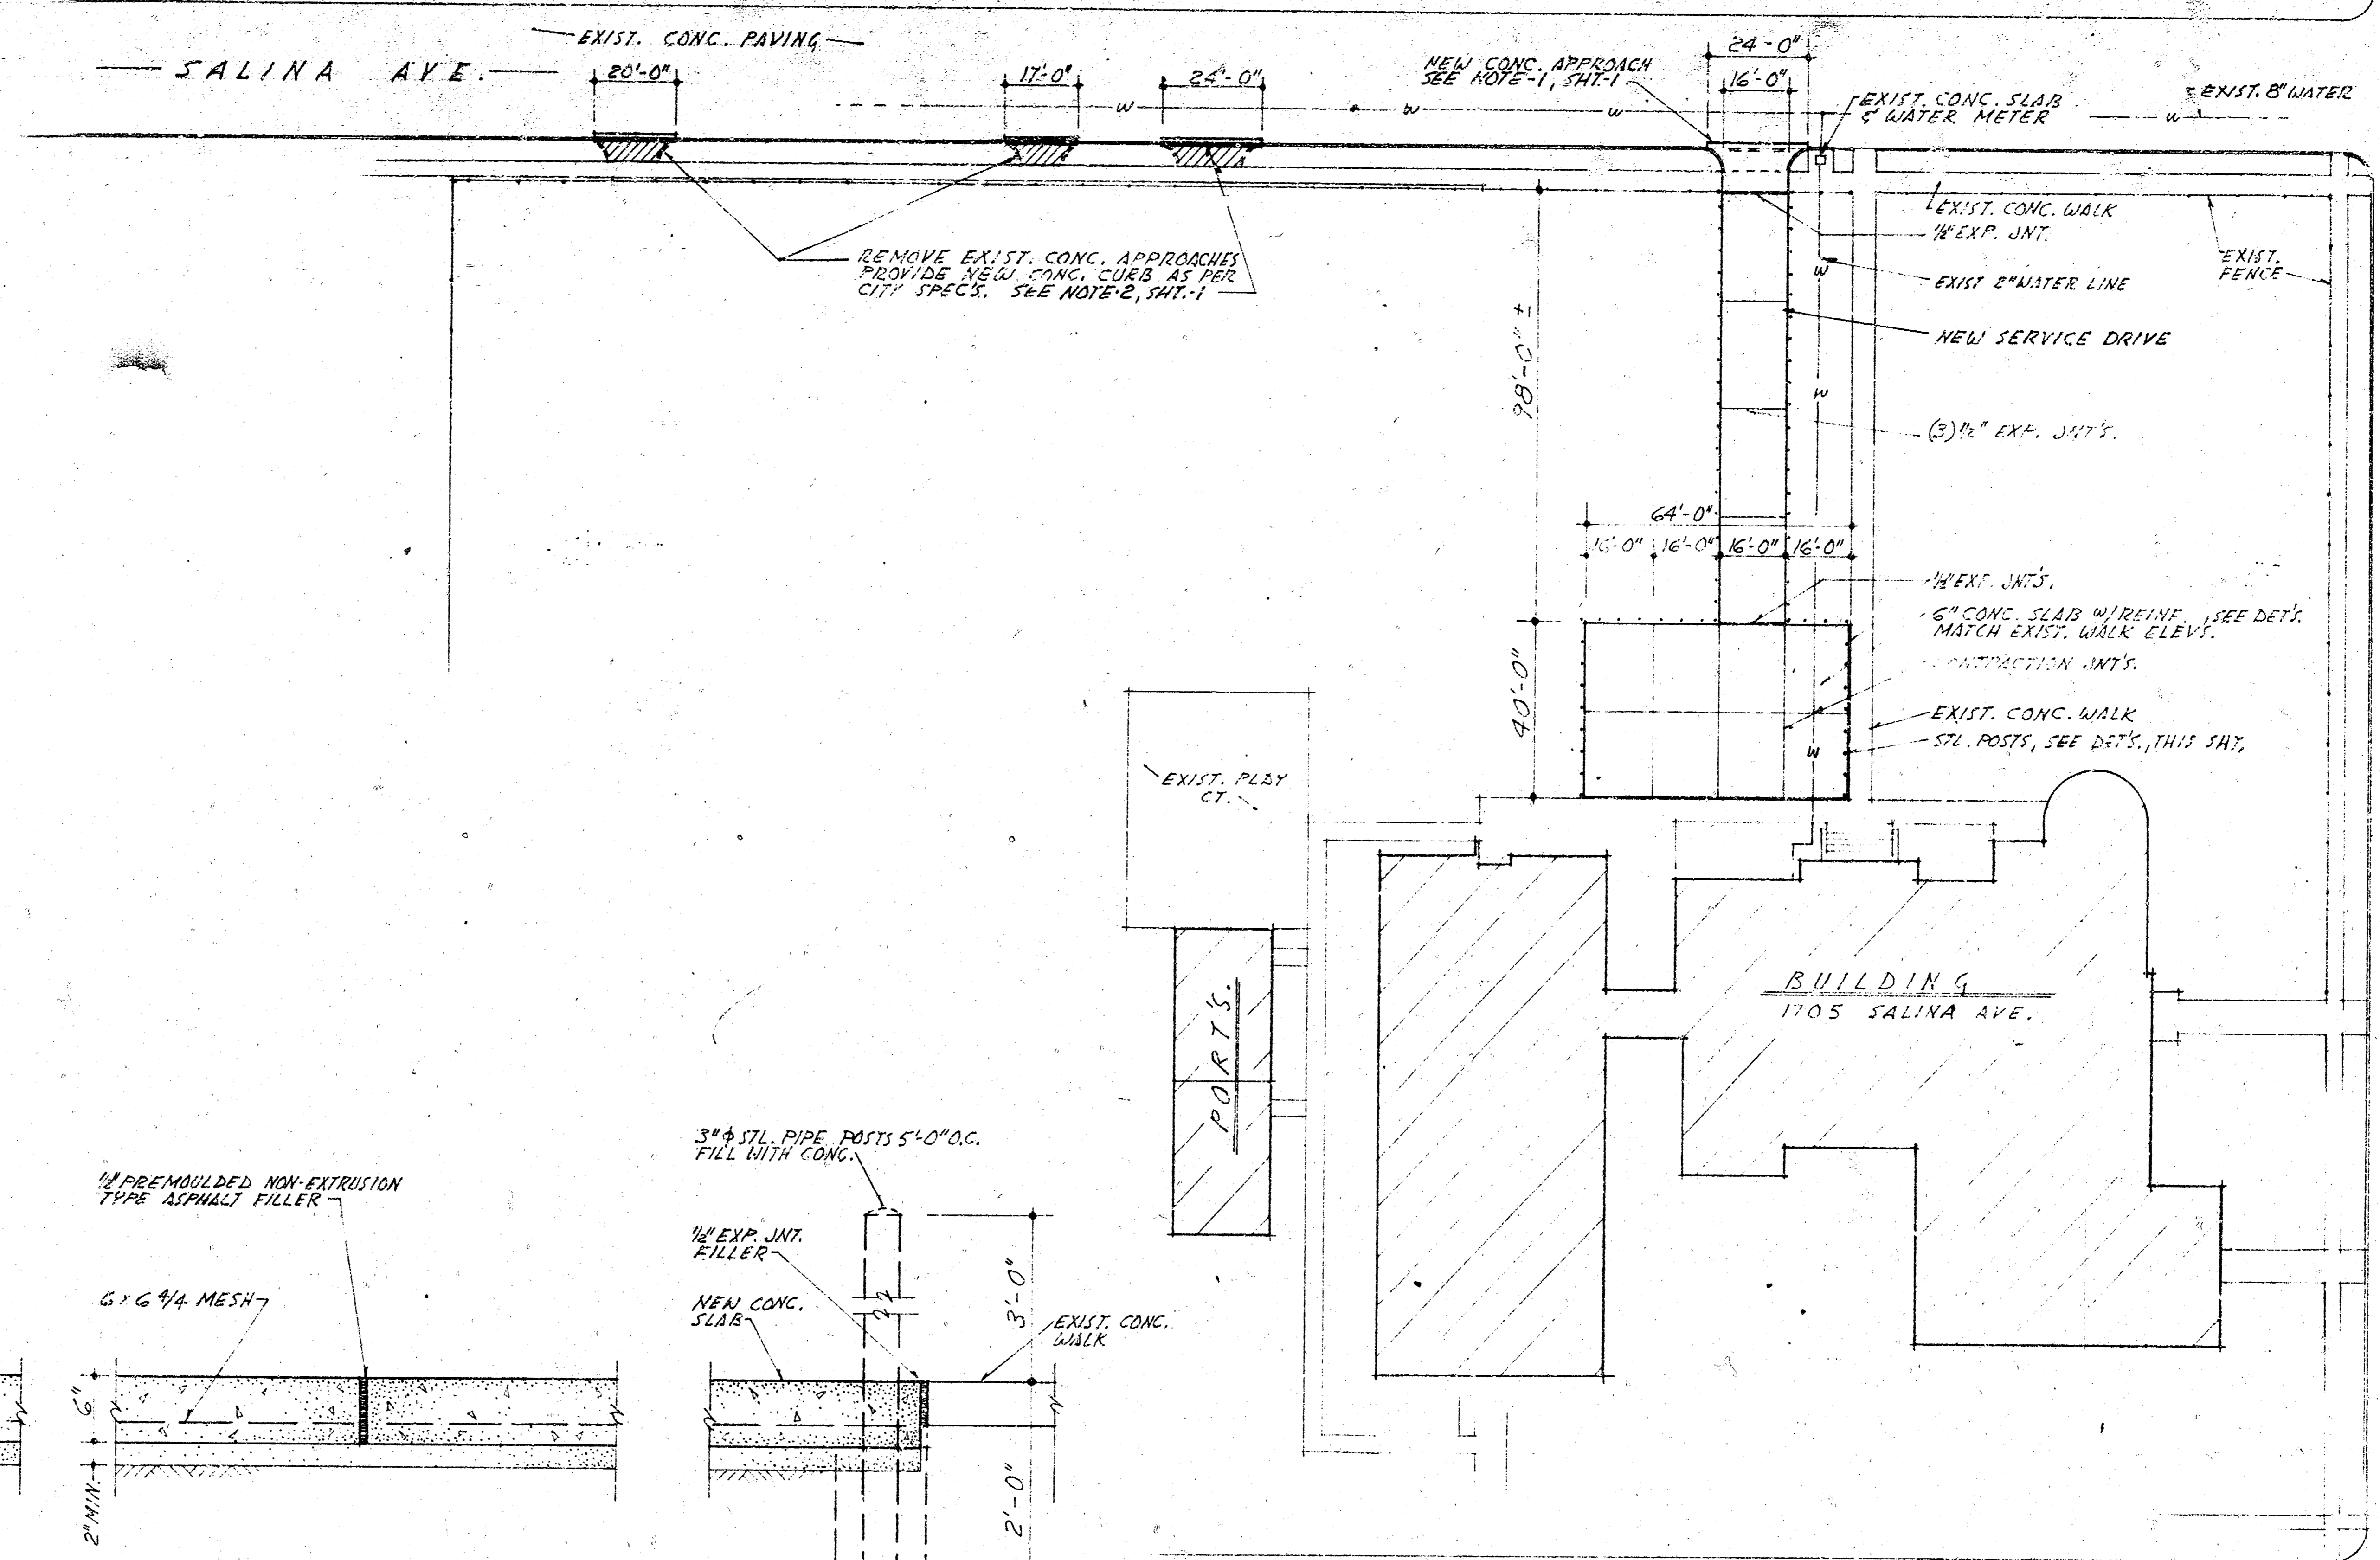

CONTRACTION JOINT EXPANSION JOINT SLAB @ EXISTING WALK

SLAB DETAILS WOODLAND ELEMENTARY


SCALE - 1" = 1'-0"






PLOT PLAN

NORTH

SCALE - 1" = 30'-0"

NOV. 22 '76 U.S.D. 259 C.G. WOODROW ARCHITECT PAVING ADDITIONS FOR WOODLAND FRANKLIN HYDE, WOODLAND & WEST HIGH SCHOOLS SH. 4 OF 5 7630

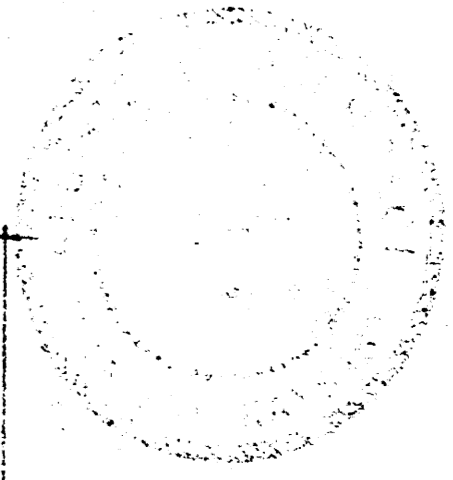

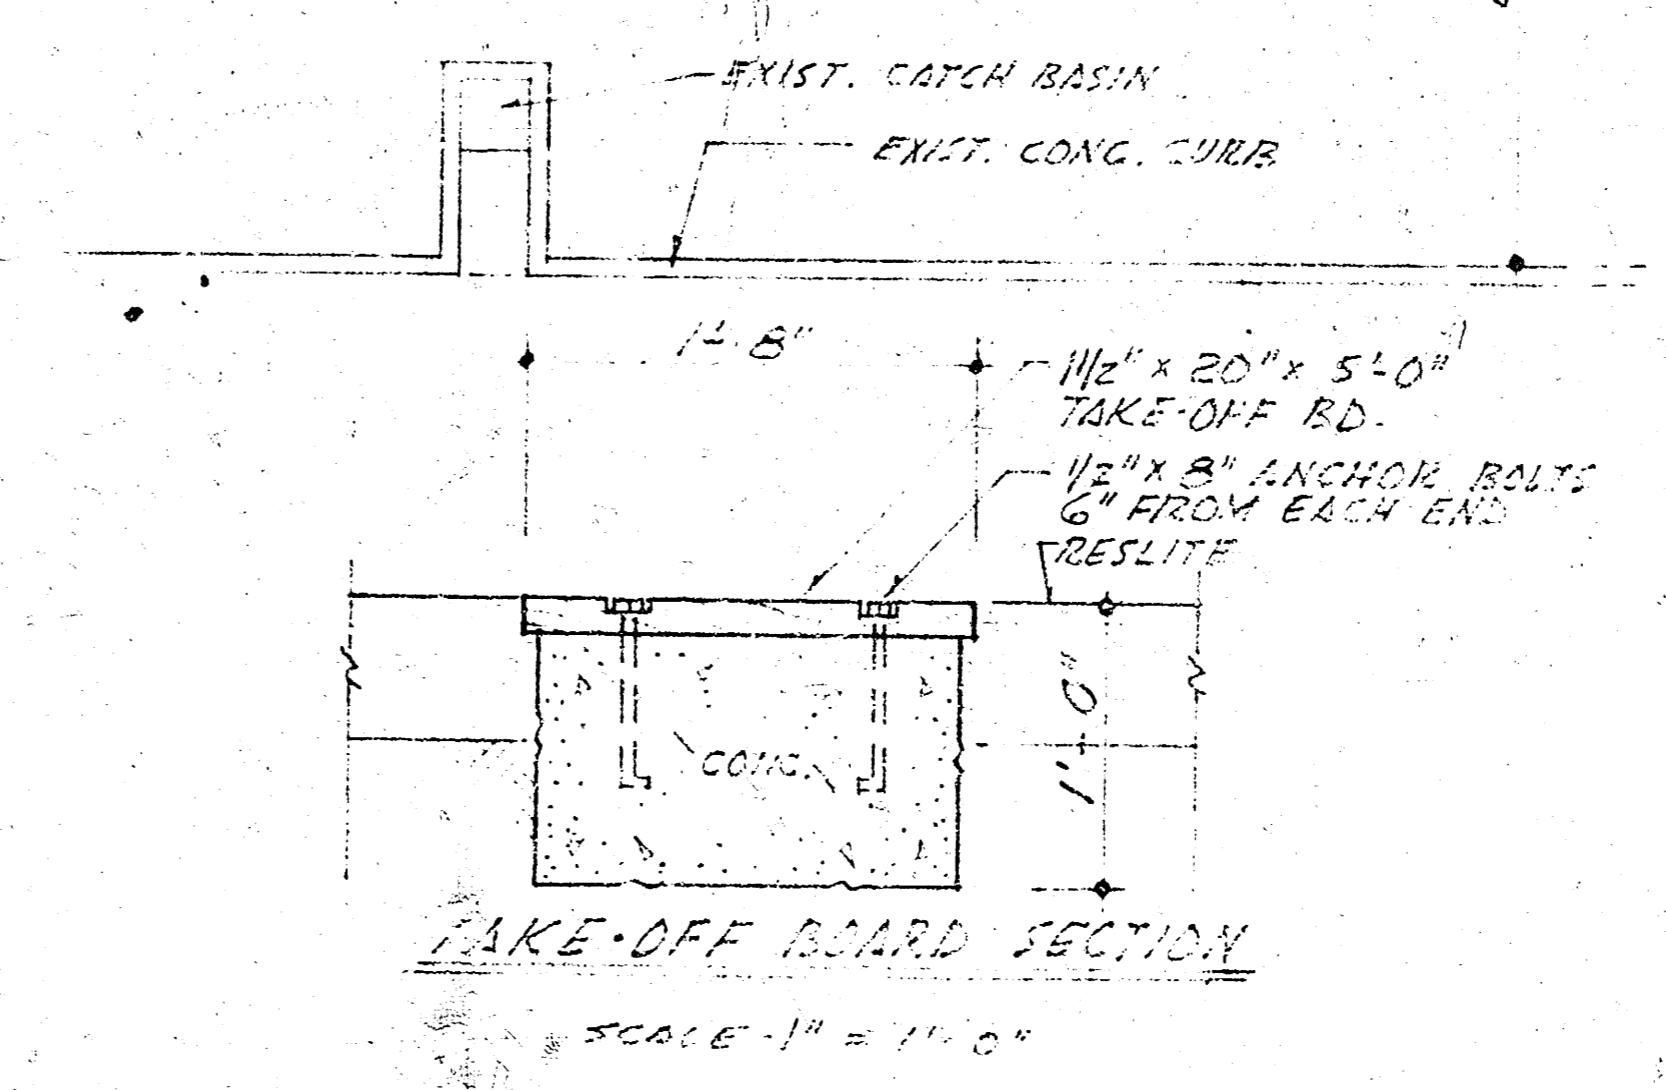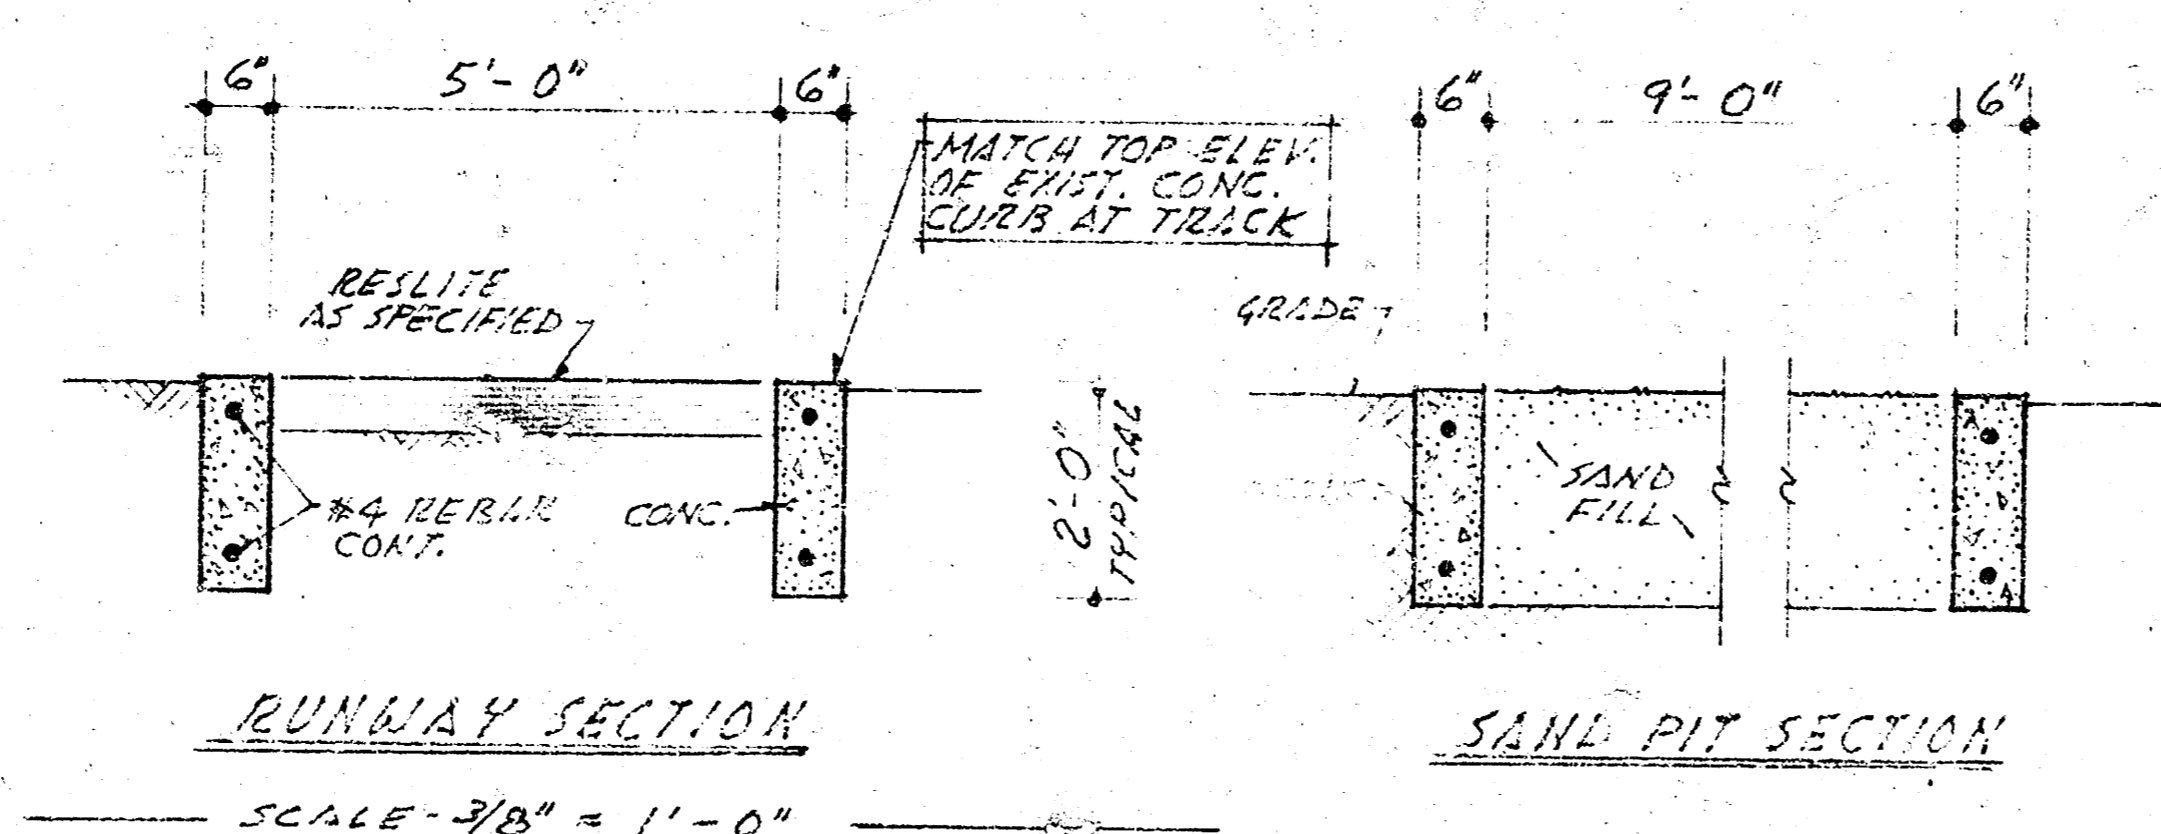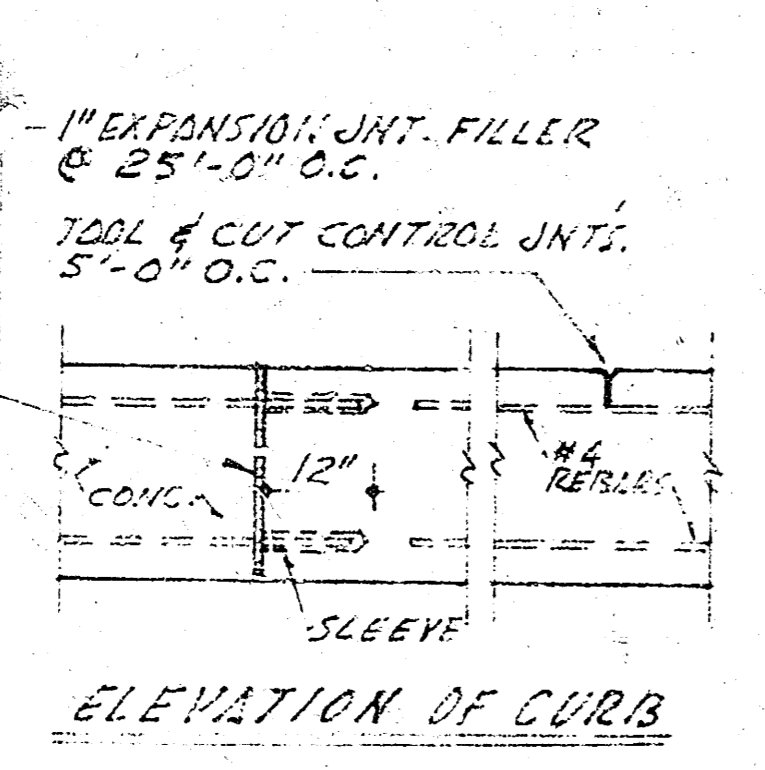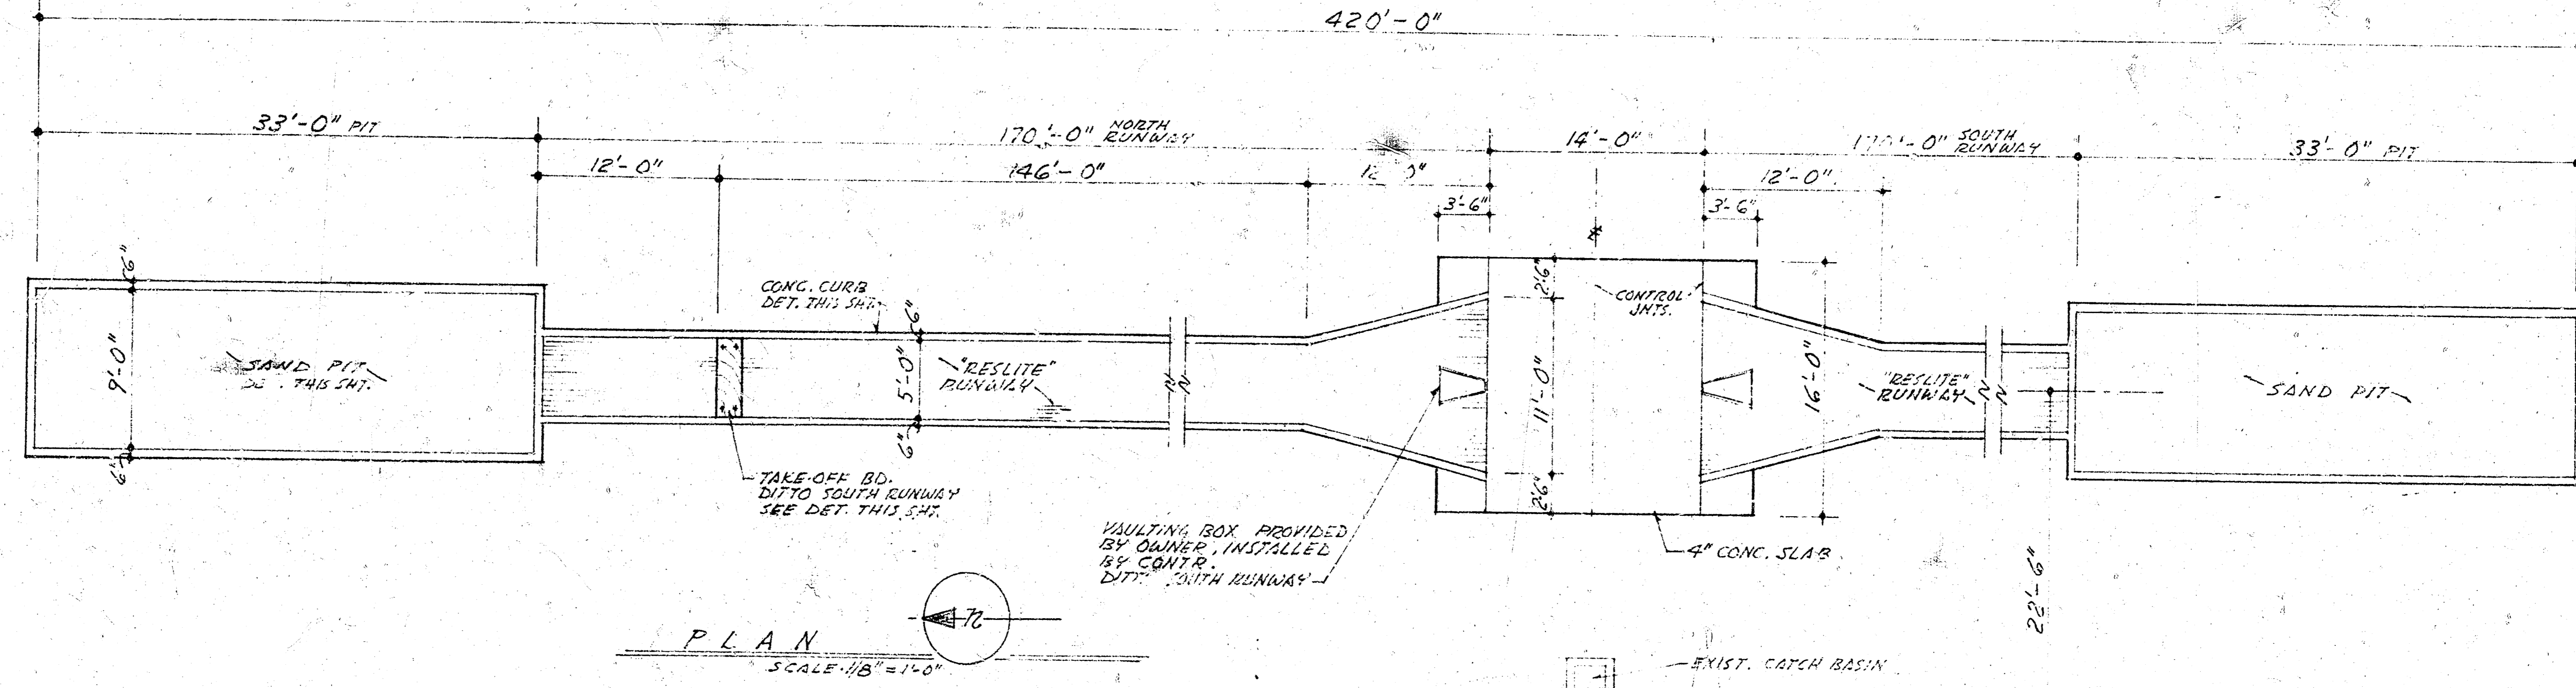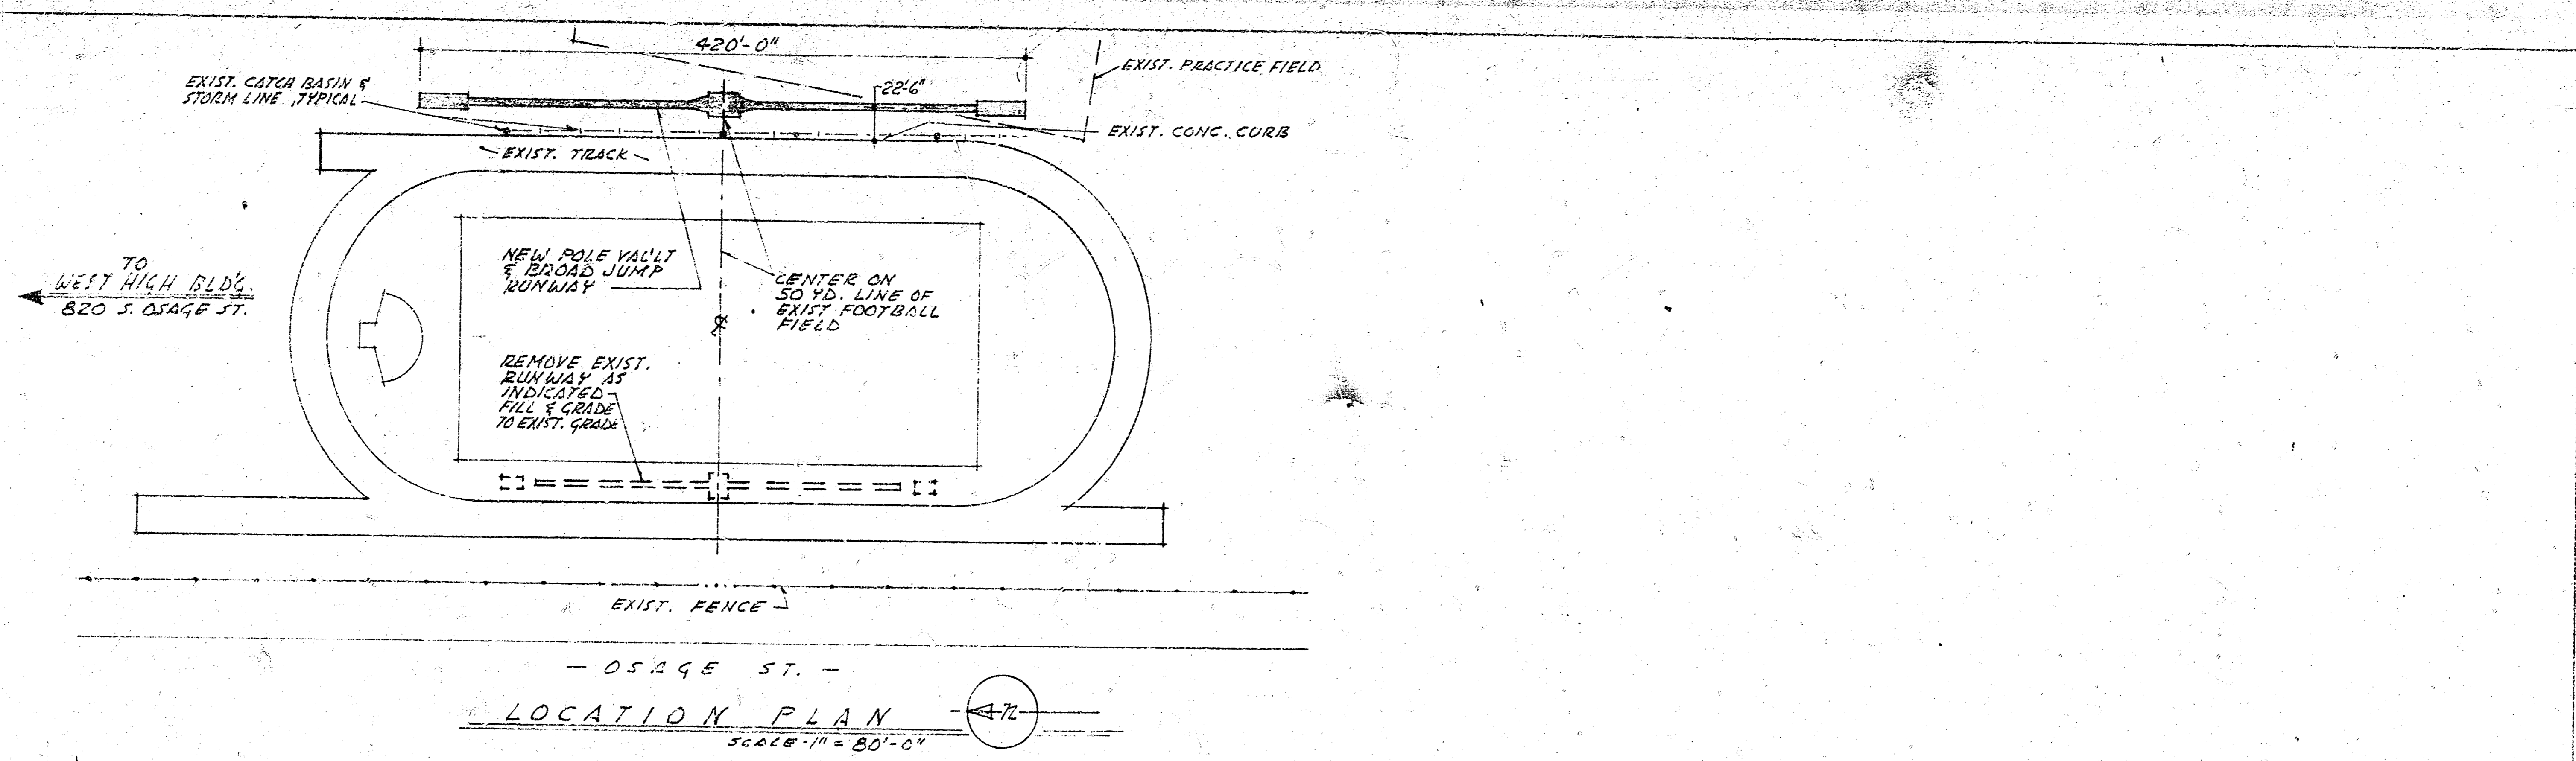

NOV. 22 '76	U.S.D. 259 C.G. WOODROW ARCHITECT	PAVING ADDITIONS FOR WEST HIGH FRANKLIN WYDE WOODLAND & WEST HIGH SCHOOLS	SWT. 5 7630
-------------	--------------------------------------	--	----------------

12 4 5 17-11-23