

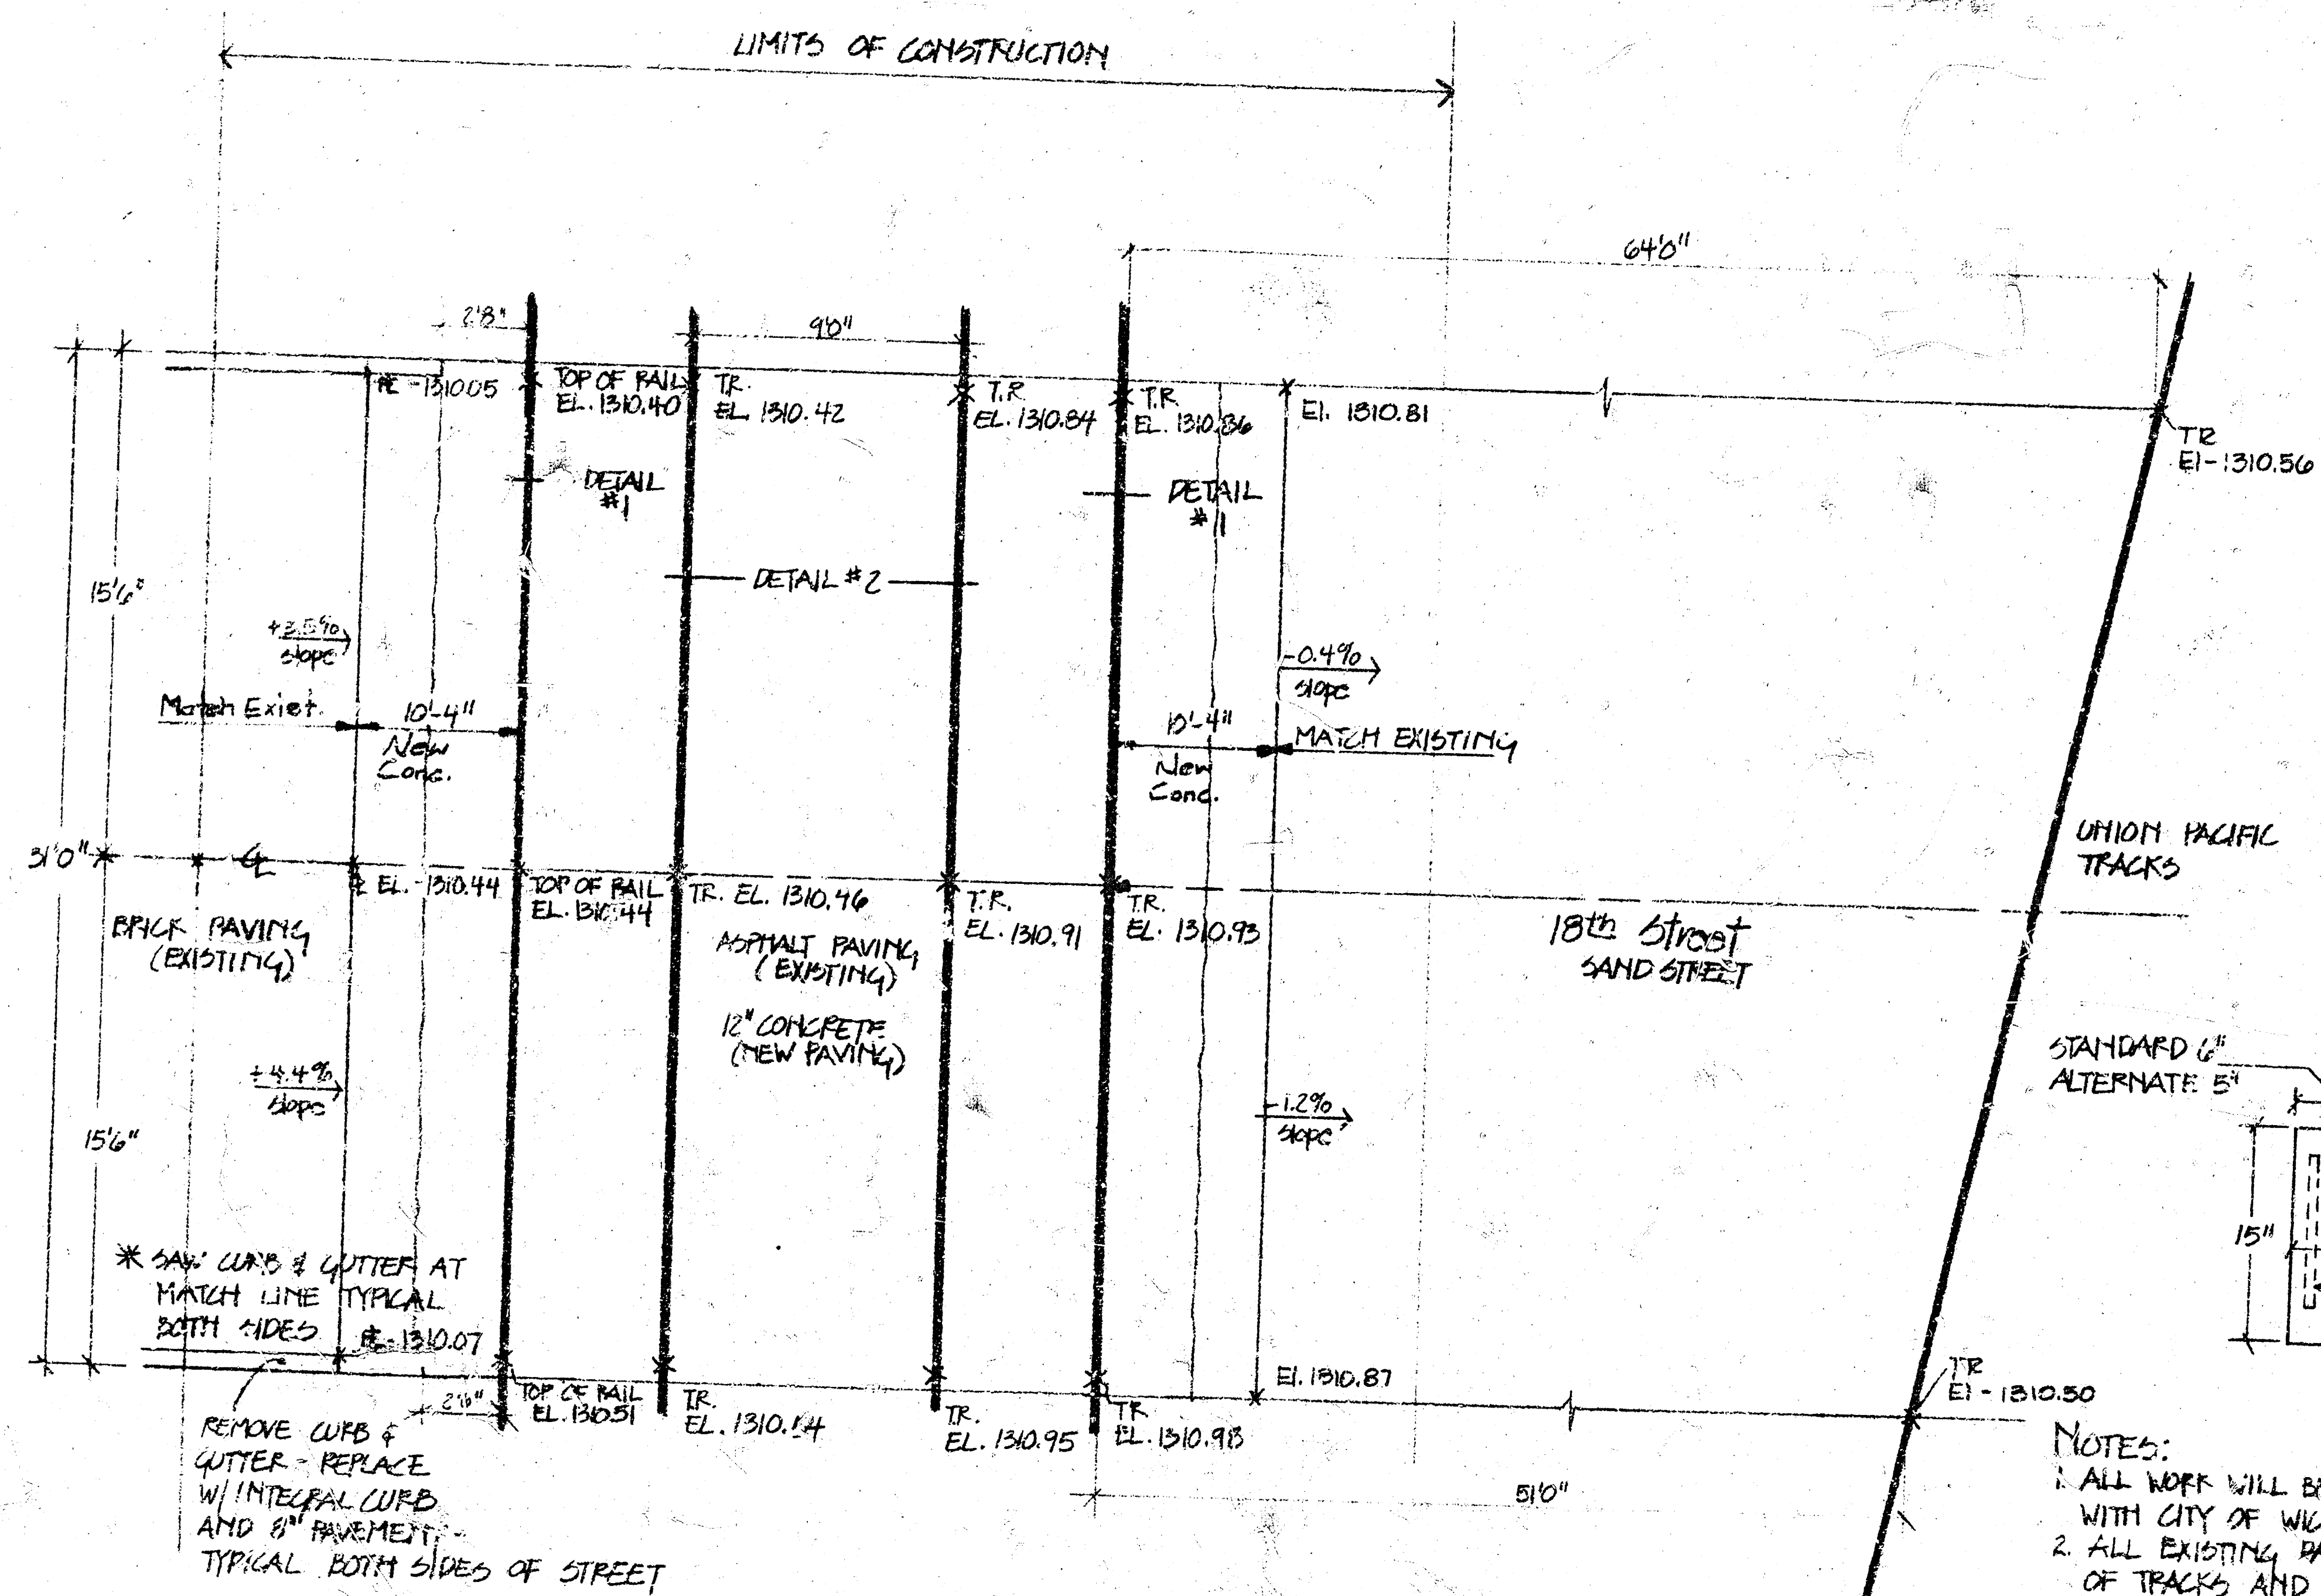
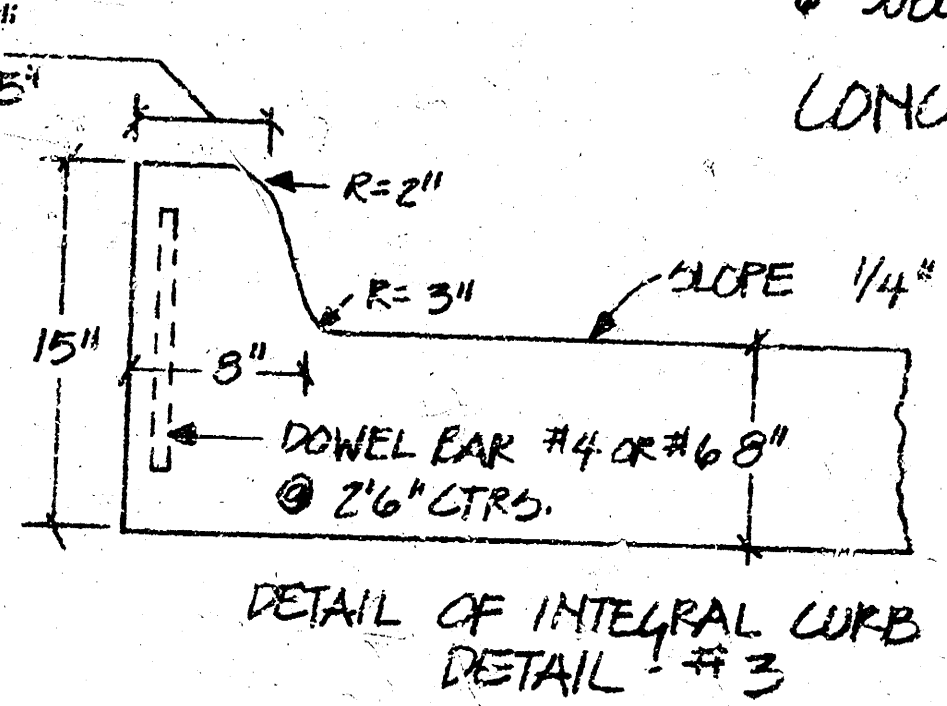


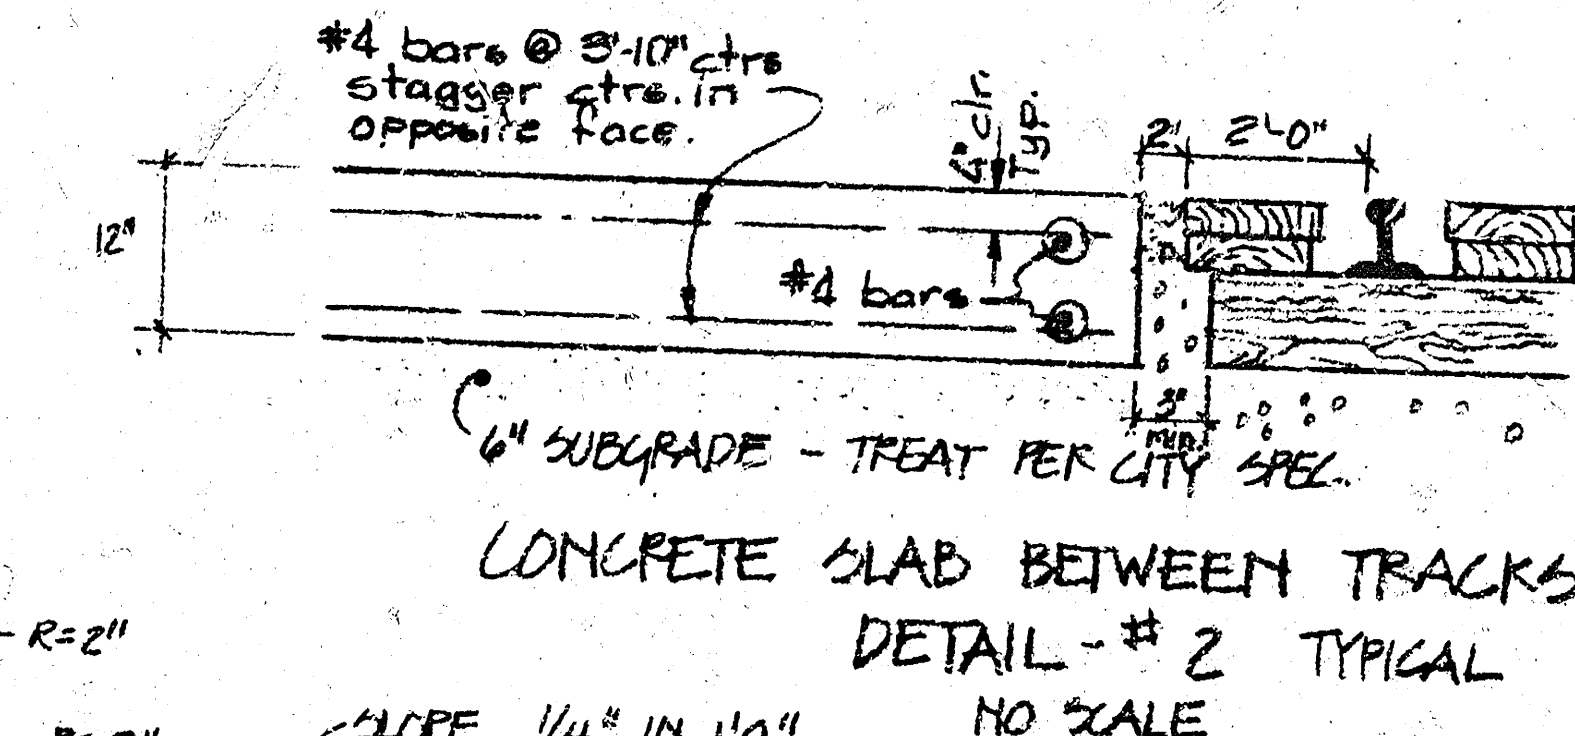


PROPOSED CROSSING - RALSTON PURINA CO.
MISSOURI PACIFIC RAILROAD COMPANY

↑ NORTH
SCALE - 1" = 50'

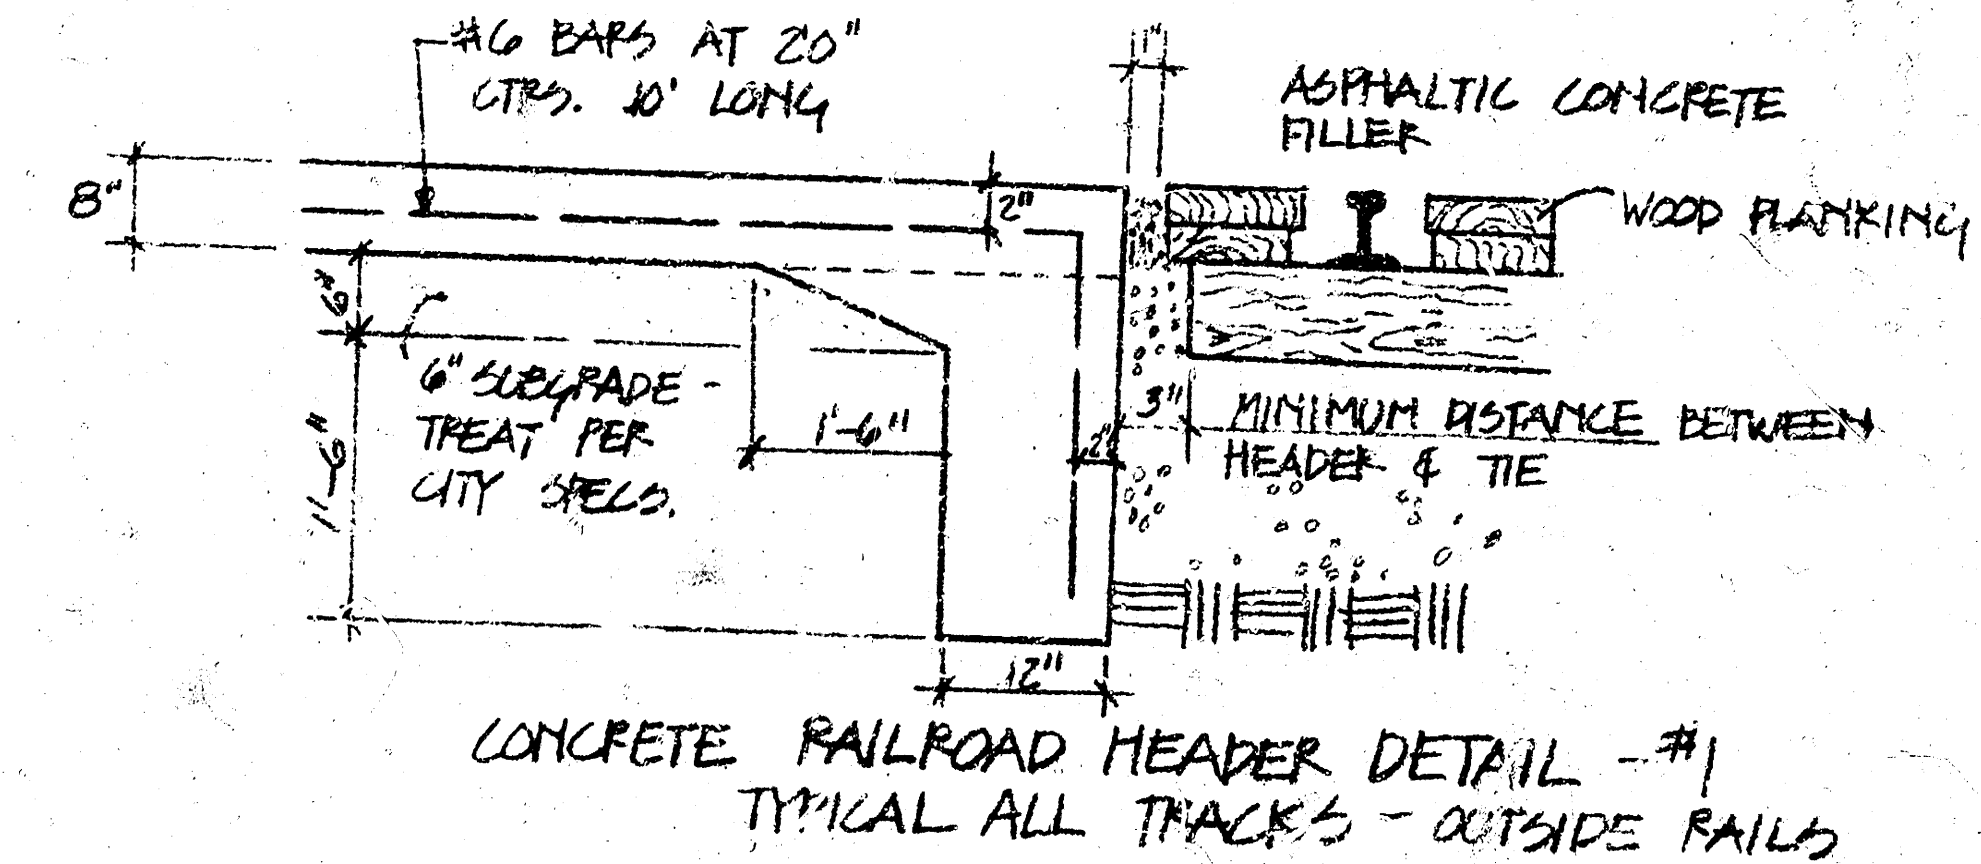

- NOTES:
1. ALL WORK WILL BE DONE IN ACCORDANCE WITH CITY OF WICHITA SPECIFICATIONS.
 2. ALL EXISTING PAVEMENT BETWEEN SETS OF TRACKS AND IN THE STREET AREA THAT IS REMOVED WILL BE REPLACED WITH CONCRETE (SEE DETAIL THIS PAGE).
 3. ALL VOIDS CREATED BY REMOVAL OF BRICK PAVERS WILL BE FILLED WITH CONCRETE TO FORM A SMOOTH EDGE.
 4. EXPANSION JOINT MATERIAL WILL BE PLACED BETWEEN EXISTING AND NEW PAVEMENT.

UTILITY CONTRACTORS, INC.
AUGUST 1978
U-1440

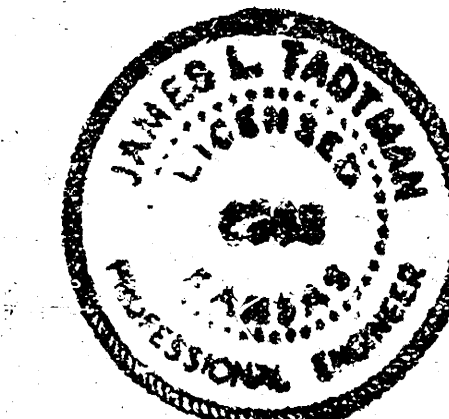

472-76-248-80726-000-000-008

05
3
2
91