



B.M. 172.93 "4" in 1949 Top of N end End, NW cor Oakwood & W. Brookside Parkway
Stationing on R.

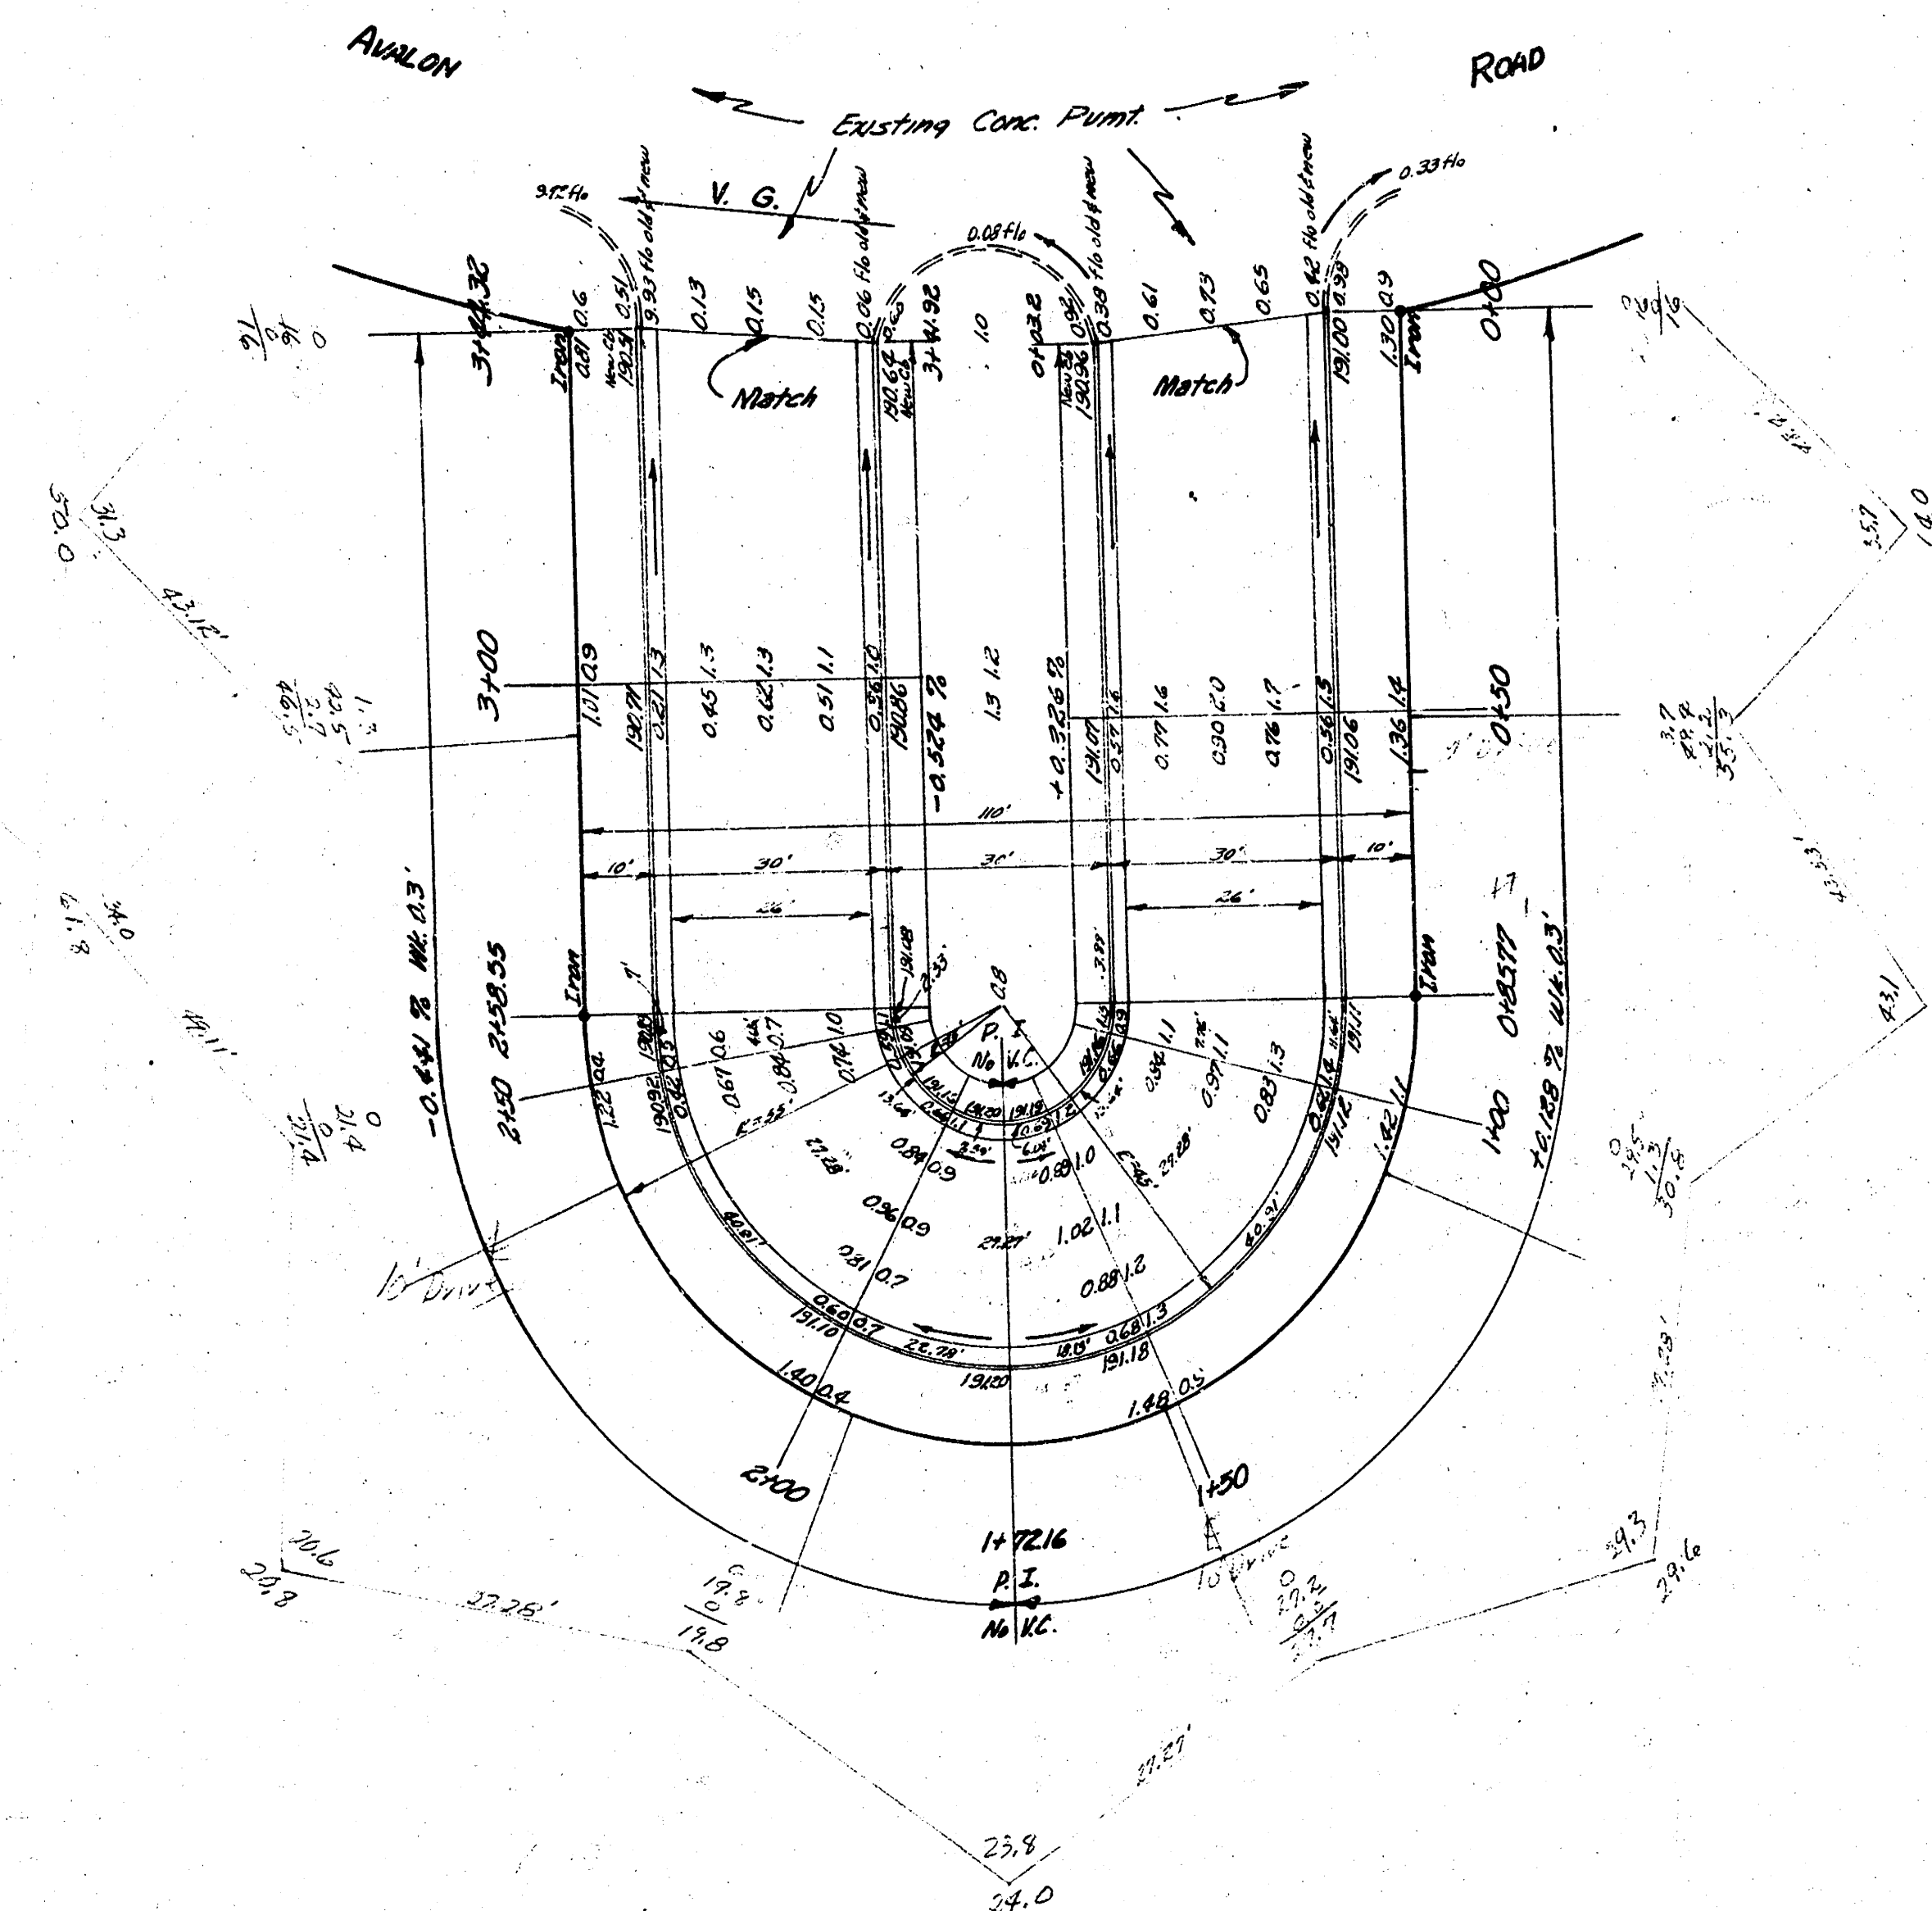

Excavation			
City	Cut	Prop	Fill
0	319.7		0
	14.0		
	Total	351.7	

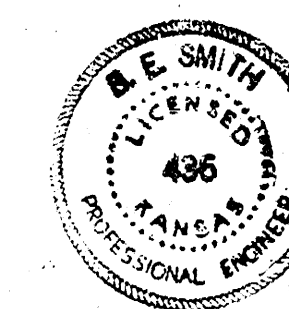

AVALON COURT
 E.L. AVALON TO E.L. AVALON
 26-2-30 A.C.
 CITY OF WICHITA KANSAS
 B.E. SMITH CITY ENGINEER
 JUNE 1954 PROJ. NO. C13-90