


B.M. 'R' IN RITCHIE S.L. LINCOLN & W.C.B. ROYAL ROAD ELEV. 158.34
 B.M. 'Y' TOPE E.C.B. ROYAL RD. & S'N. OF N.L. BAYLEY ELEV. 156.29

NOTE TO FIELD ENGINEER:
 GRADE 5/8 BAYLEY SUFFICIENTLY TO REM.
 E. DIRT BANK. CROSS SECTION THE
 5/8 BAYLEY AFTER EXC.

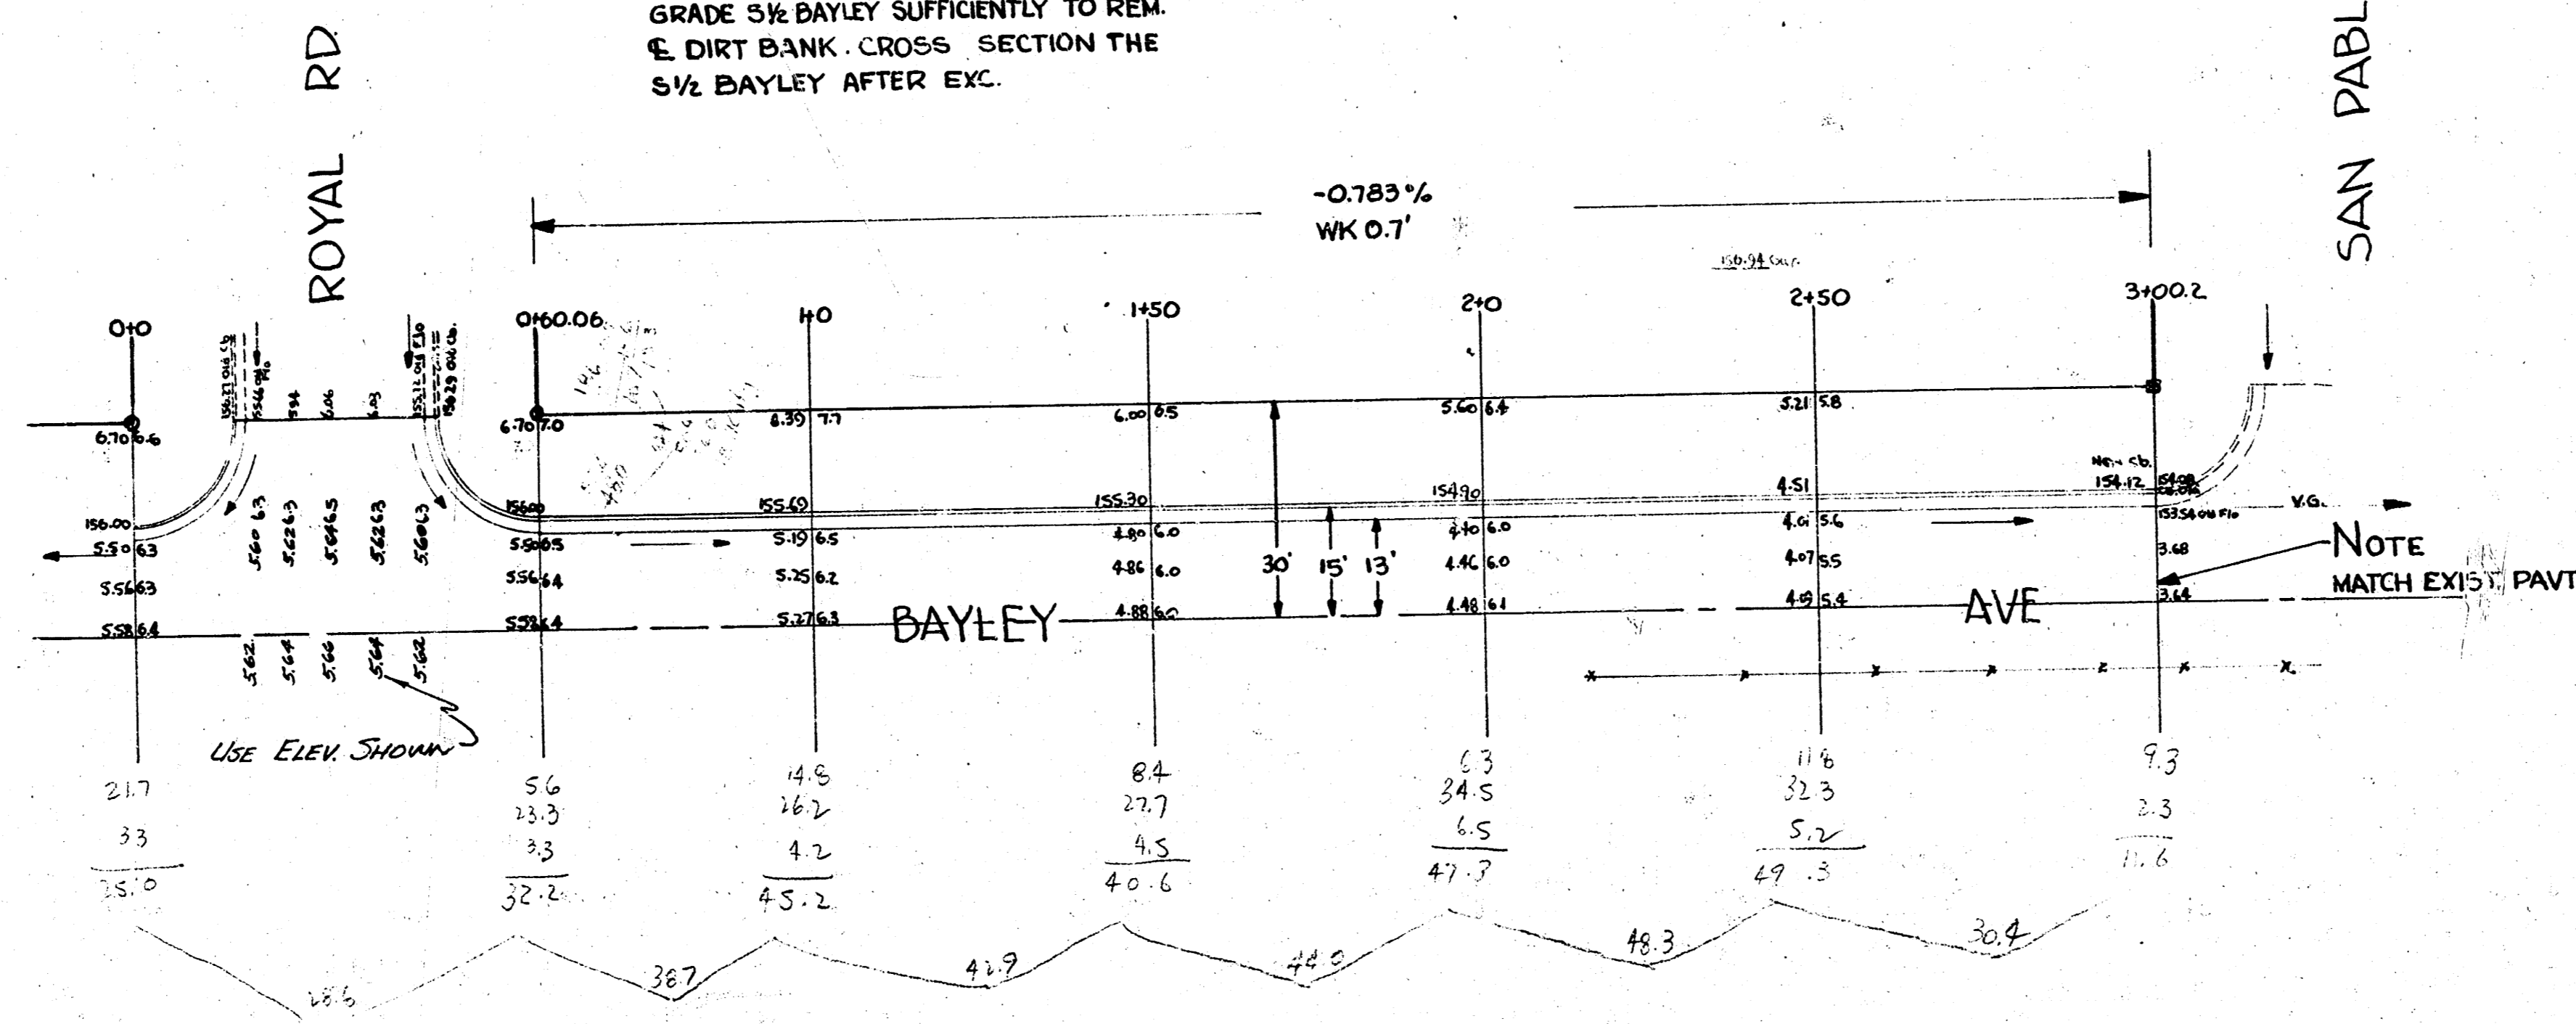

N 1/2 BAYLEY AVE
 W.L. ROYAL RD TO E.L. SAN PABLO
 26-2-30 ASPH. CONC
 CITY OF WICHITA, KANS.
 BILL E SMITH
 MAY 1955
 CITY ENGINEER
 PROJ. NO. C14-399



N