
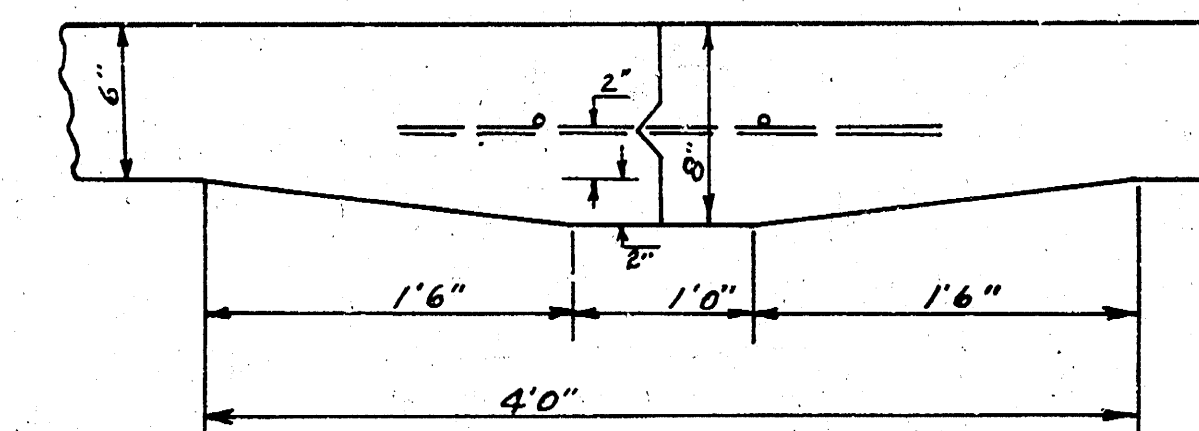


BM-158.57 NW cor conc. Pch. H₆# 1002 S. Edgemoor.
Stationing on S.R.

BM-158.05 NE cor conc. porch H₆# 961 S. Christine

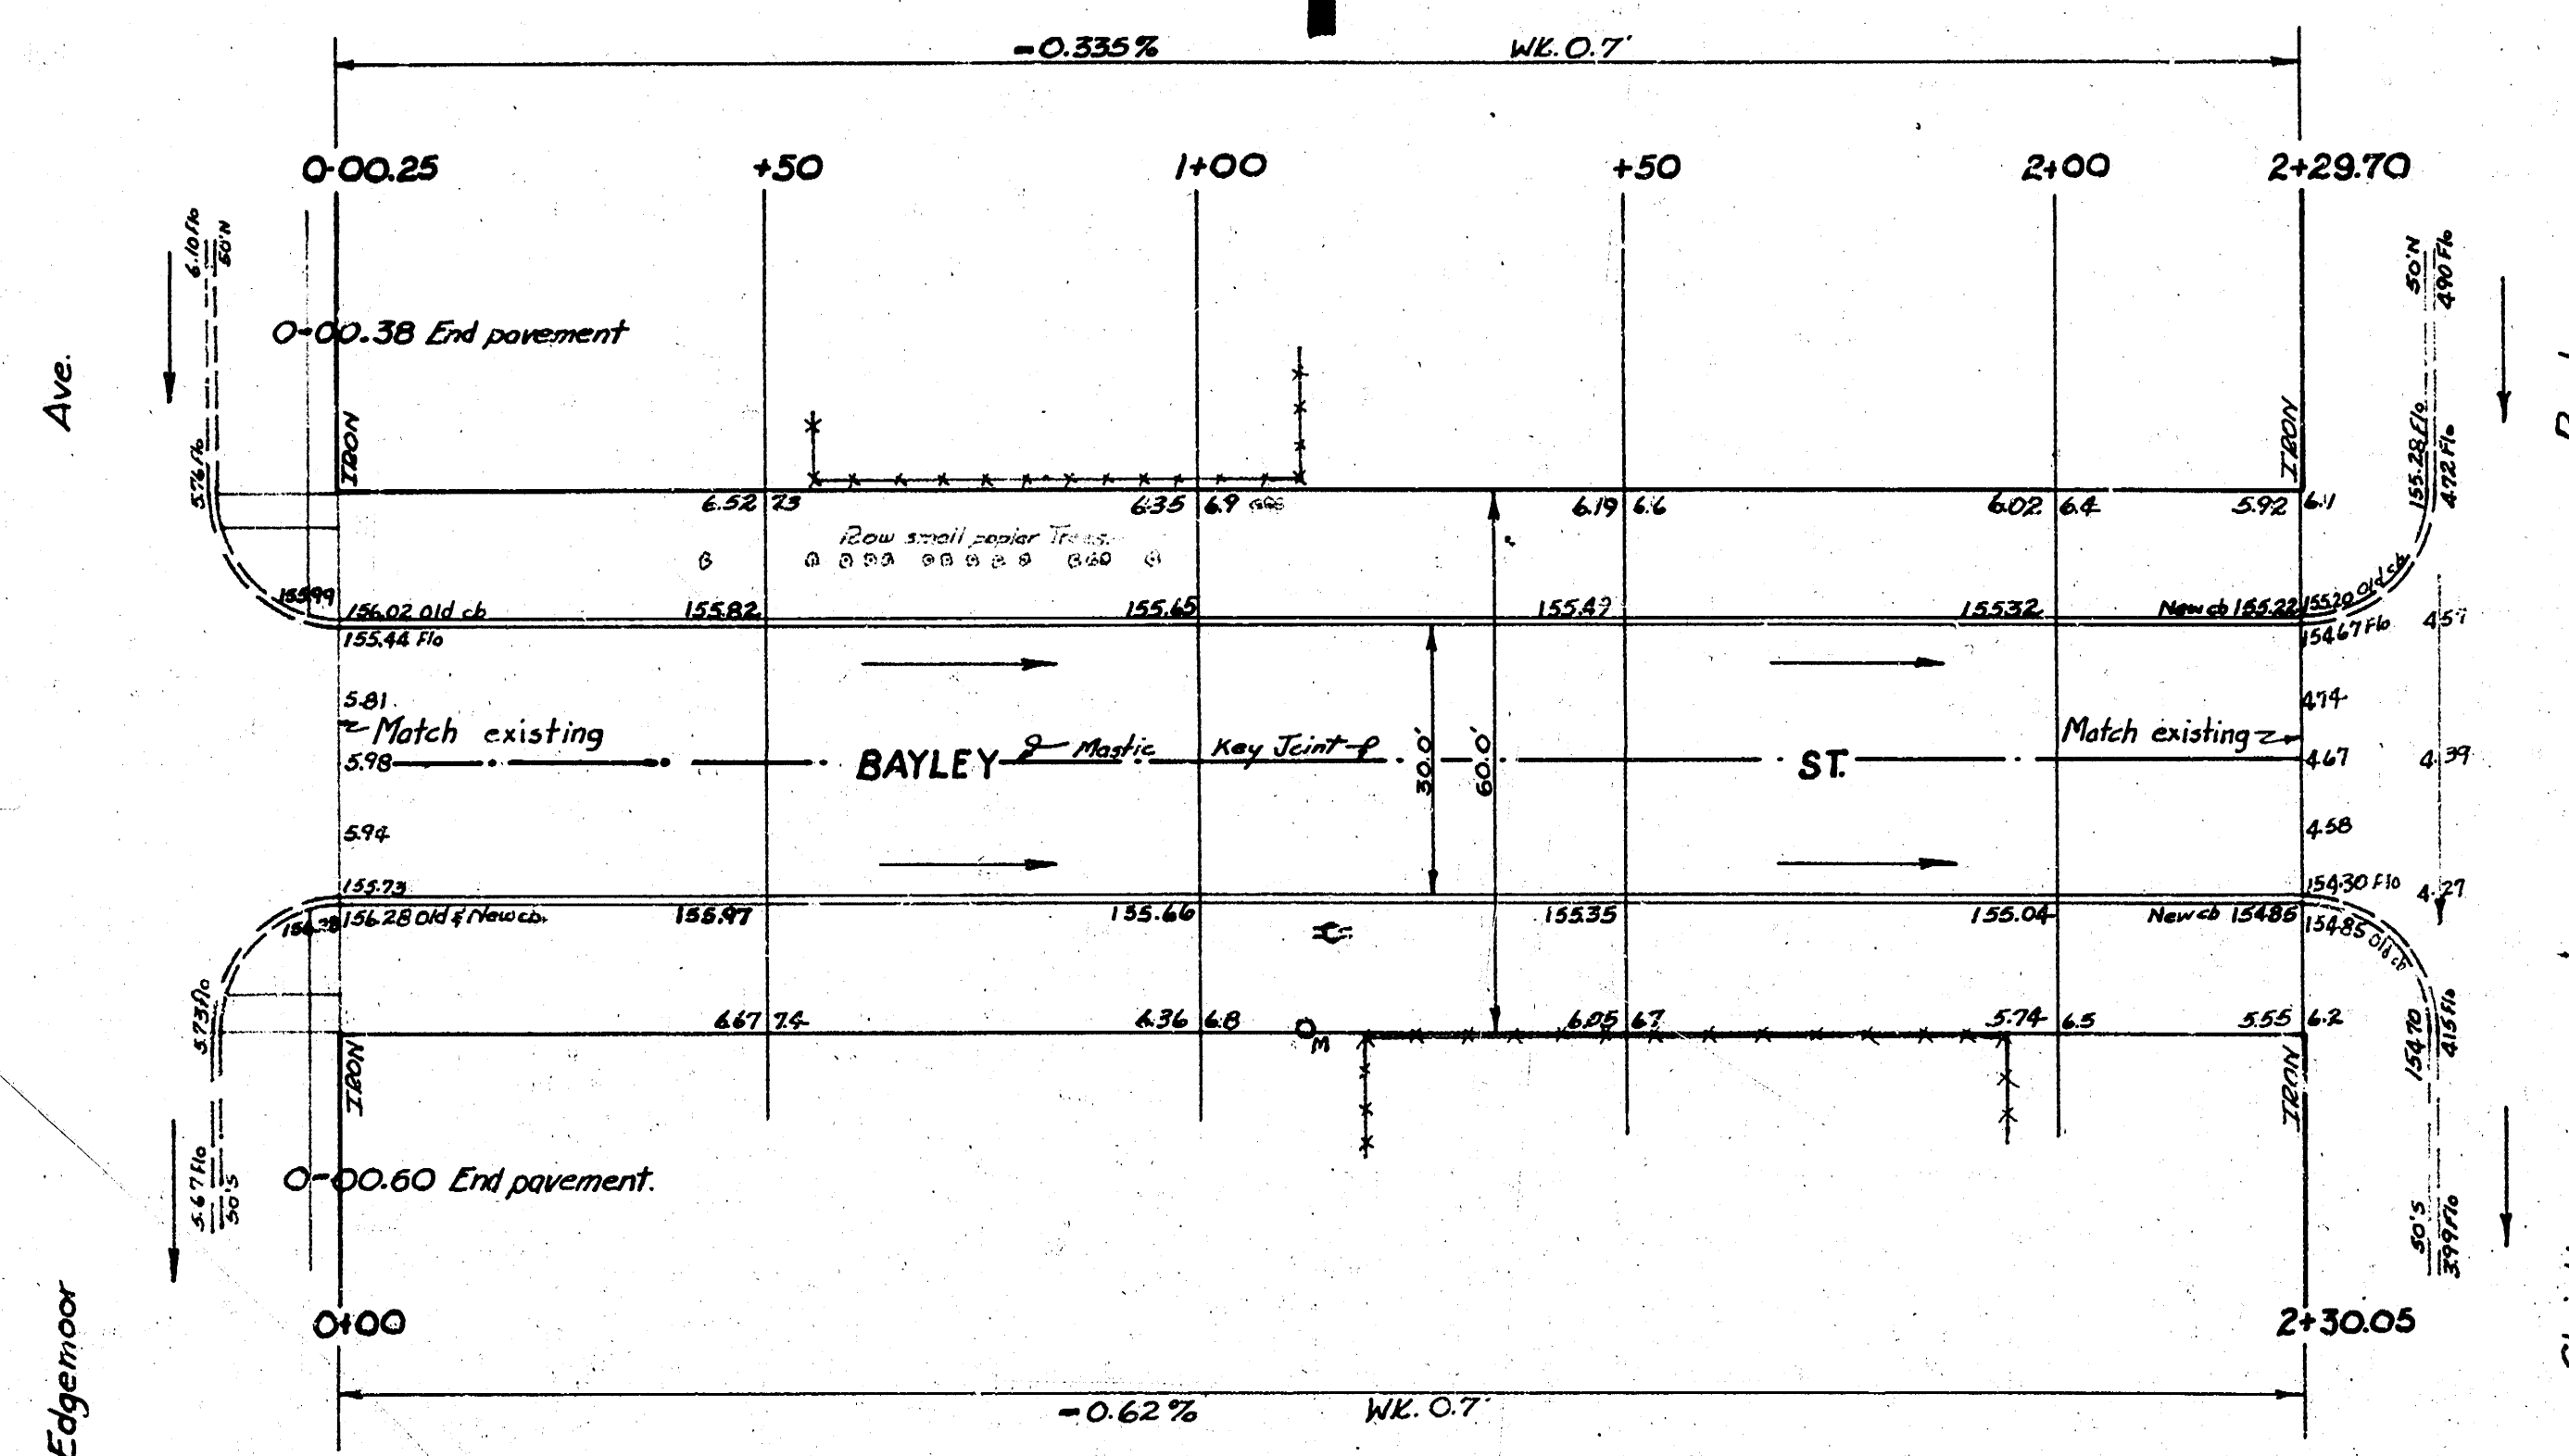

DETAIL OF MASTIC KEY JOINT
NO SCALE

Excavation
18' x 4' x 4'
576.4
10' x 10' x 4'
634.0 Cords

BAYLEY ST.
EL Edgemoor to WL Christine
30' Conc+Cb
CITY OF WICHITA, KANSAS
B.E. SMITH CITY ENGINEER
Feb. 1956 PROJ. NO. C-15-275

