

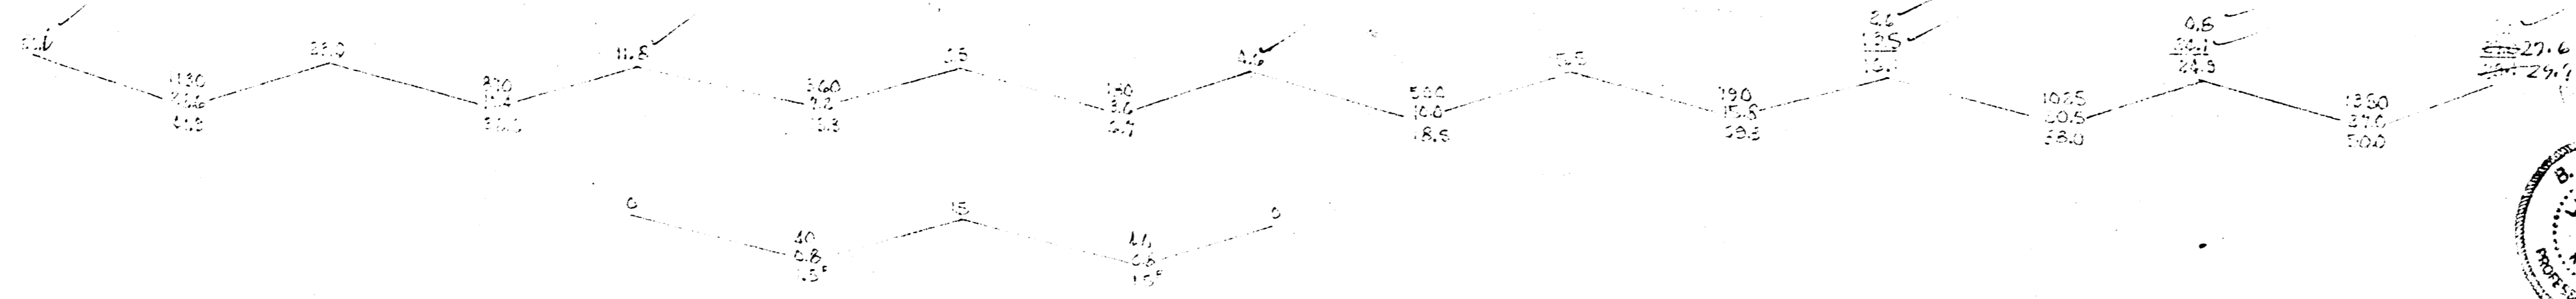


B.M. 36.04 S.W. COR. CONC. PORCH HO. N.E. COR. ST. CLAIR & 35TH ST. So

STA. ON E

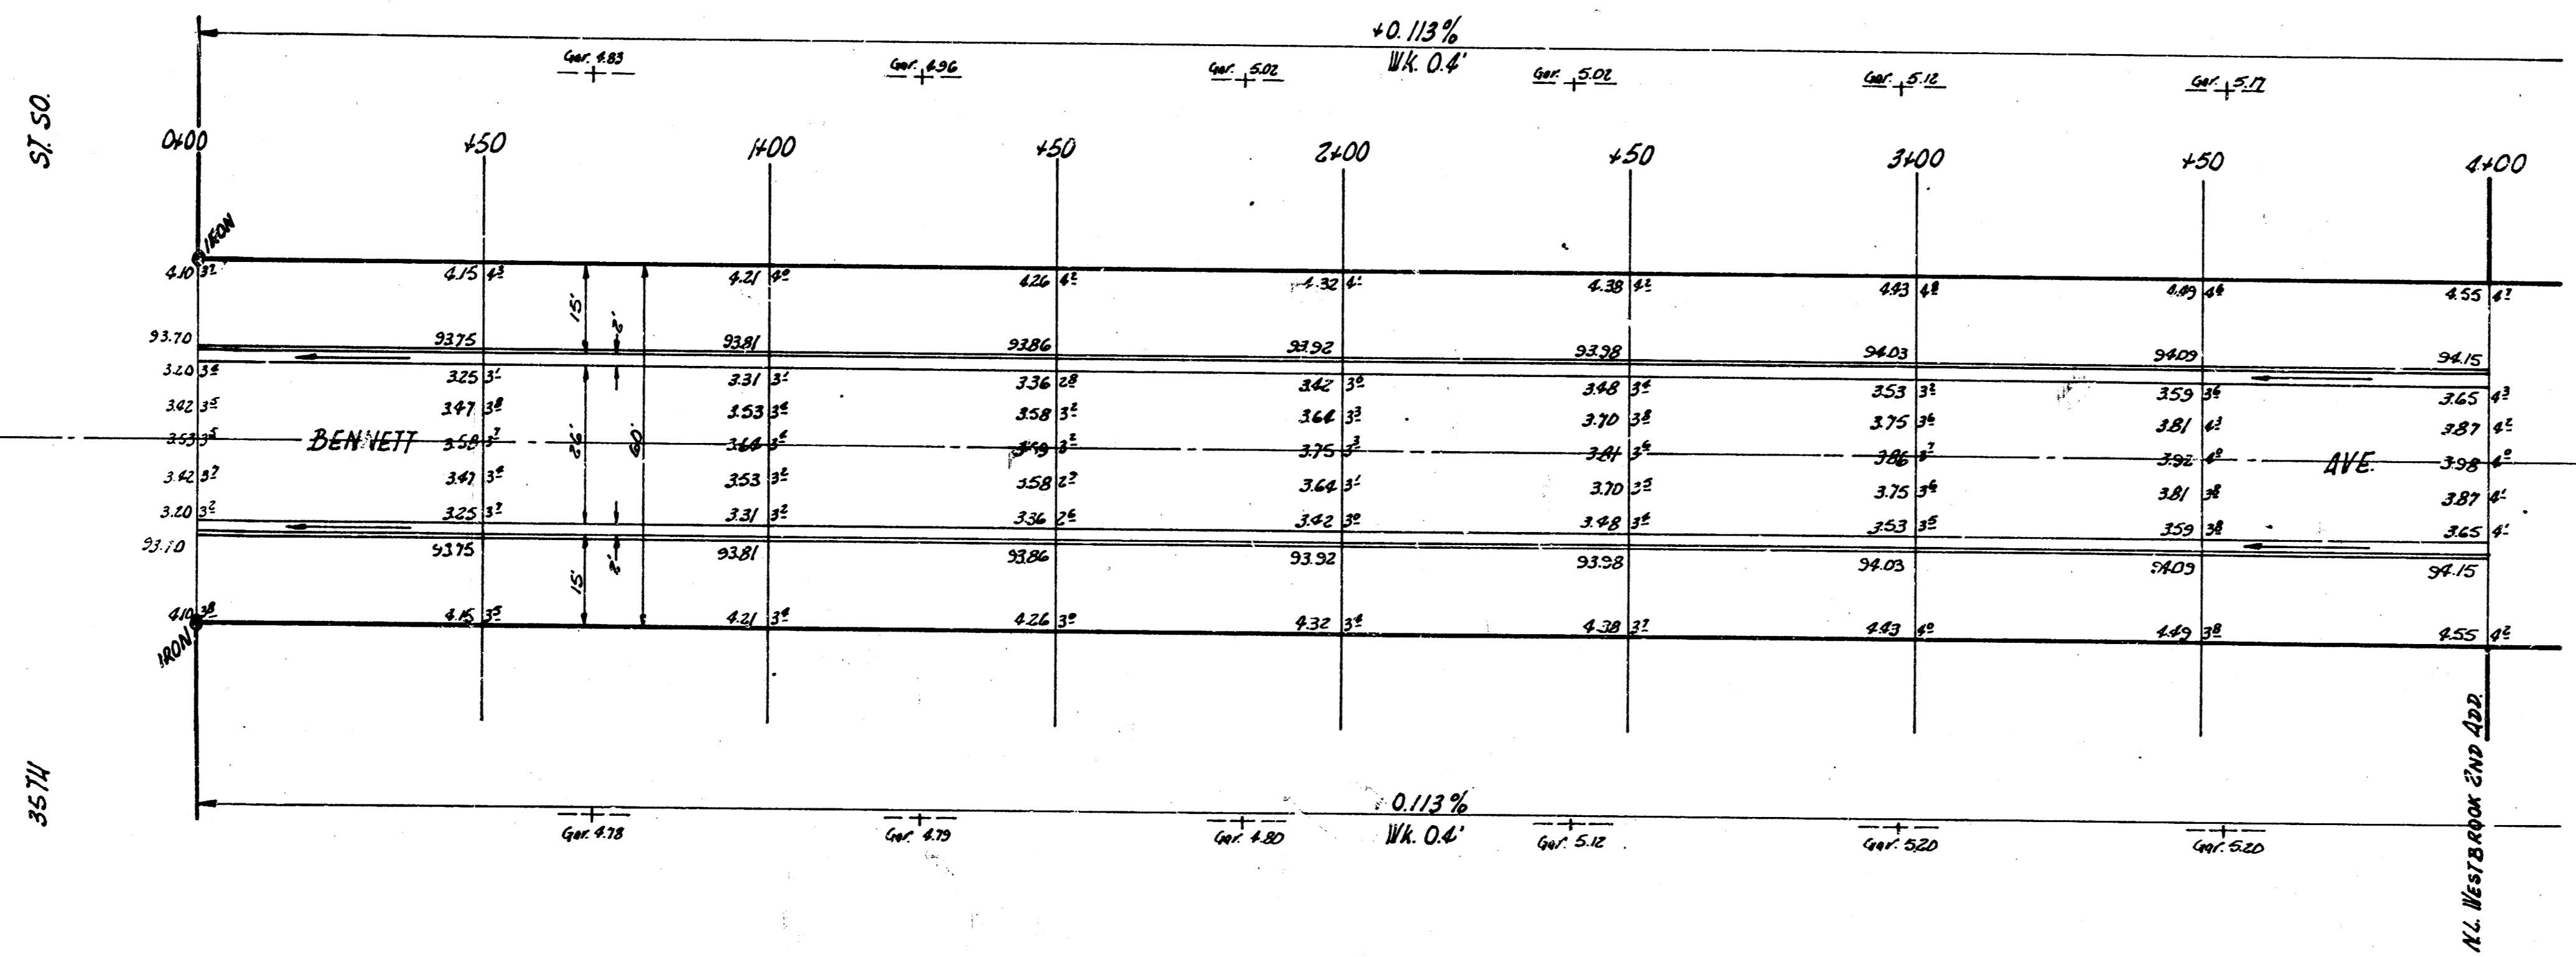

TOTAL ELEVATION
 4.07
 5.0
 5.8
 6.6

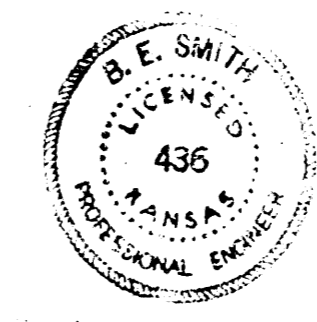

BENNETT AVE.
 N.W. 35TH ST. SO. - N.W. WESTBROOK 2ND ADD.
 26-2-30 A.C.
 CITY OF WICHITA, KANS.
 B.E. SMITH CITY ENGINEER
 March 1956 PROJ. NO. C15-67

Young
 J.E.
 2/27/56