

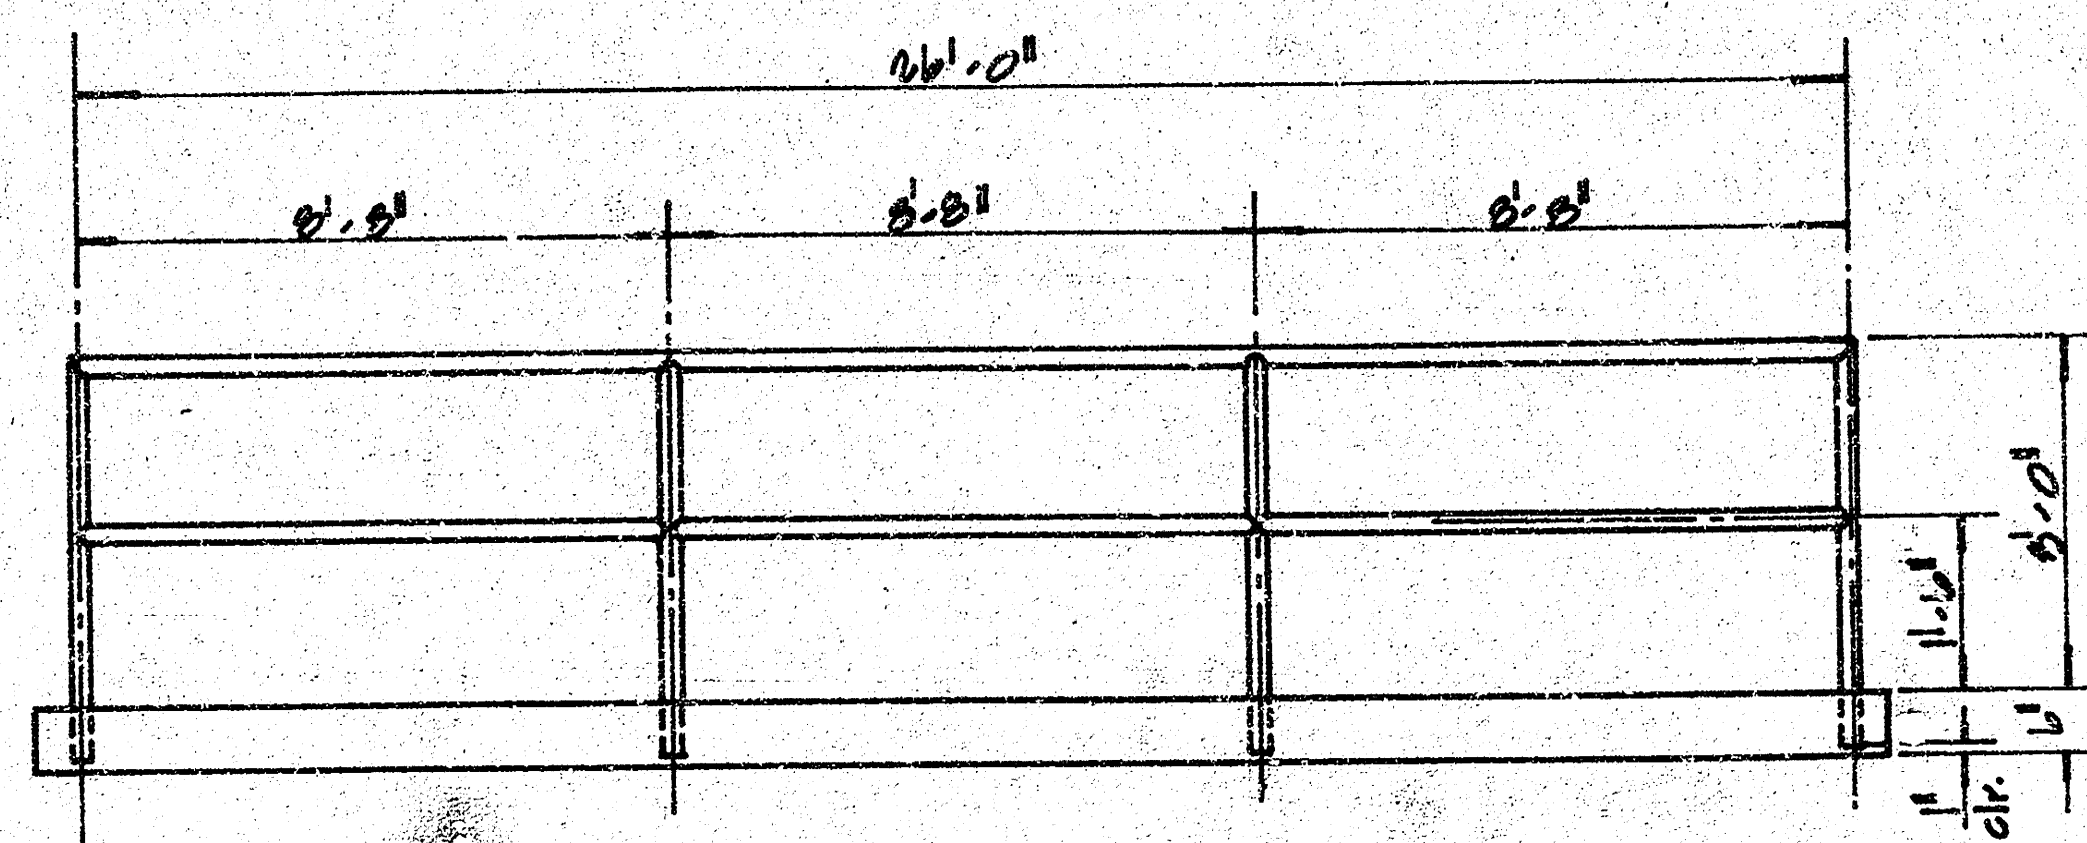
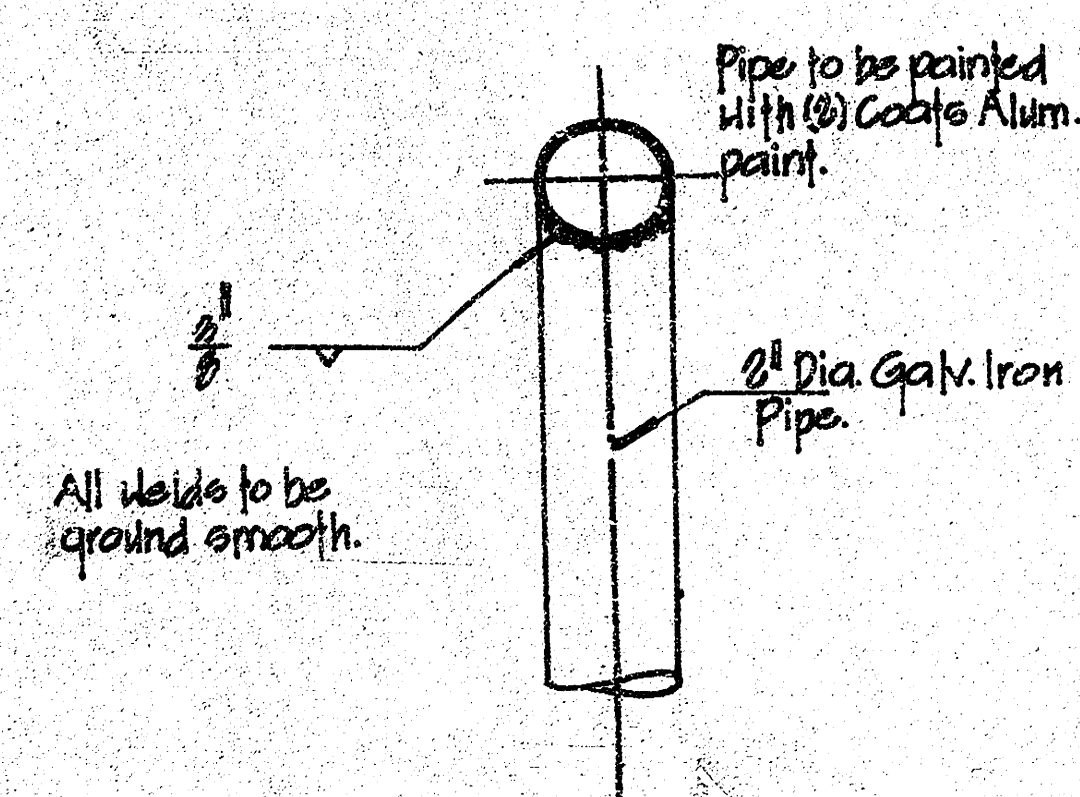
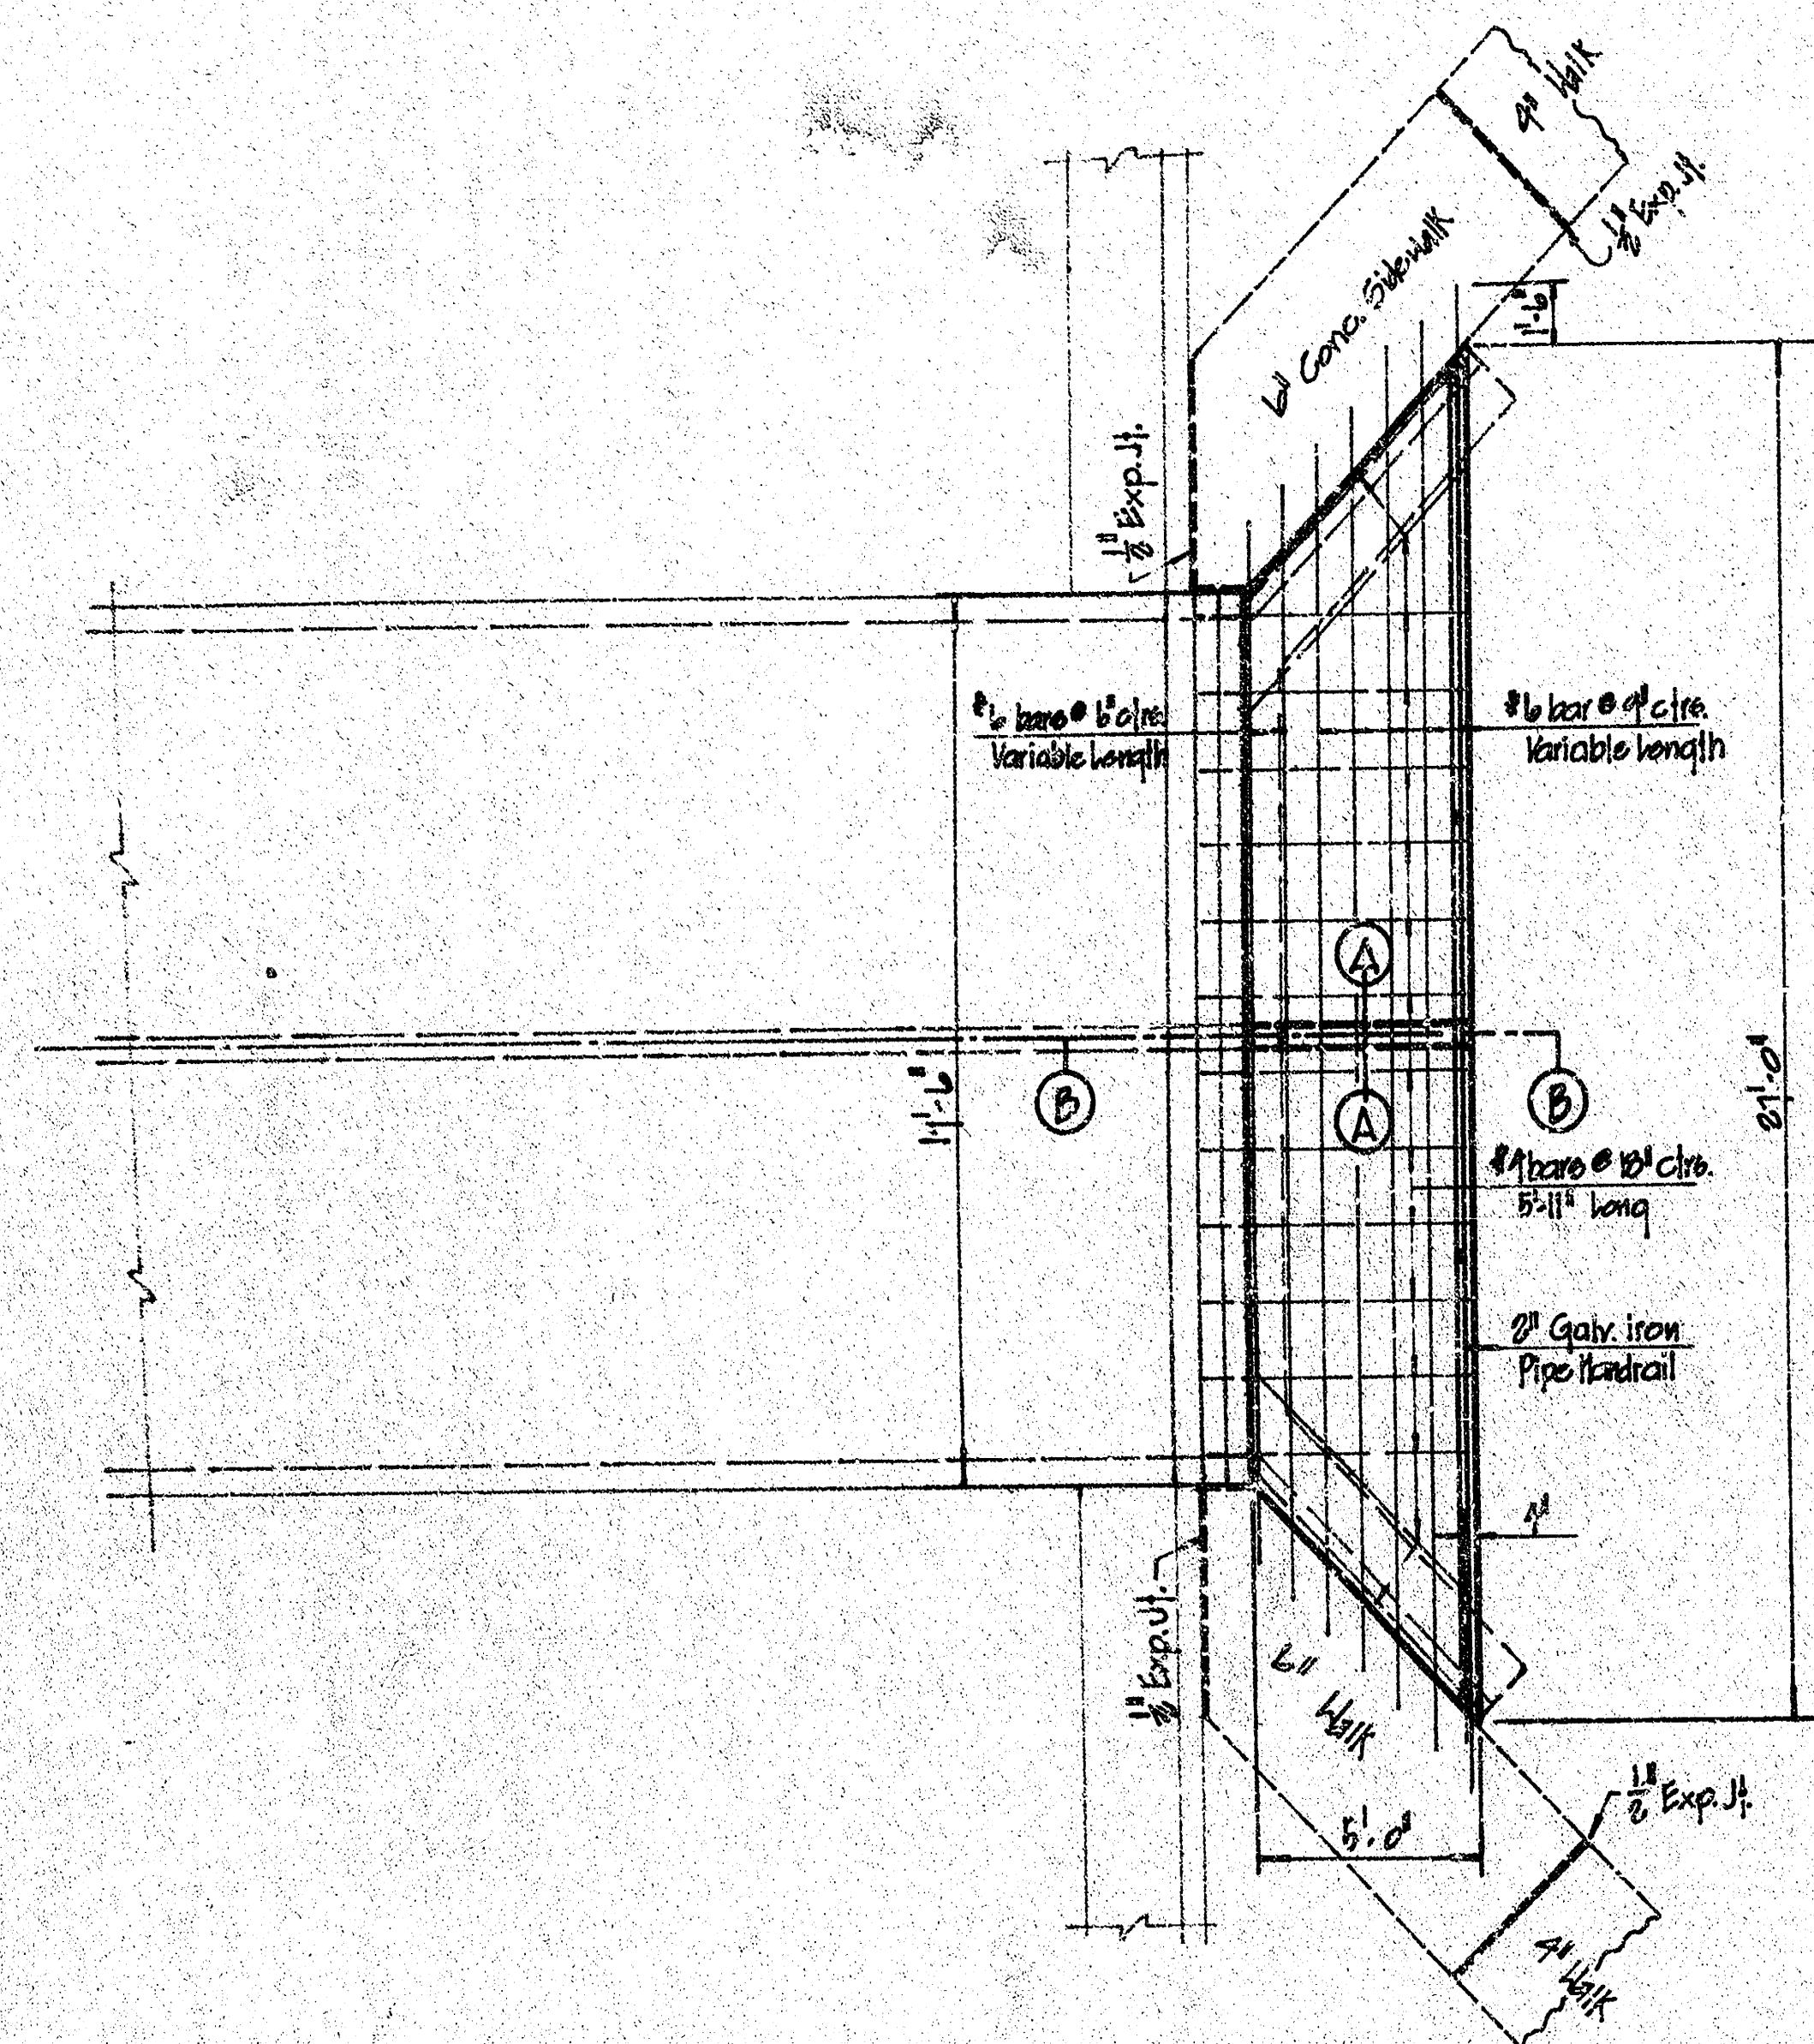


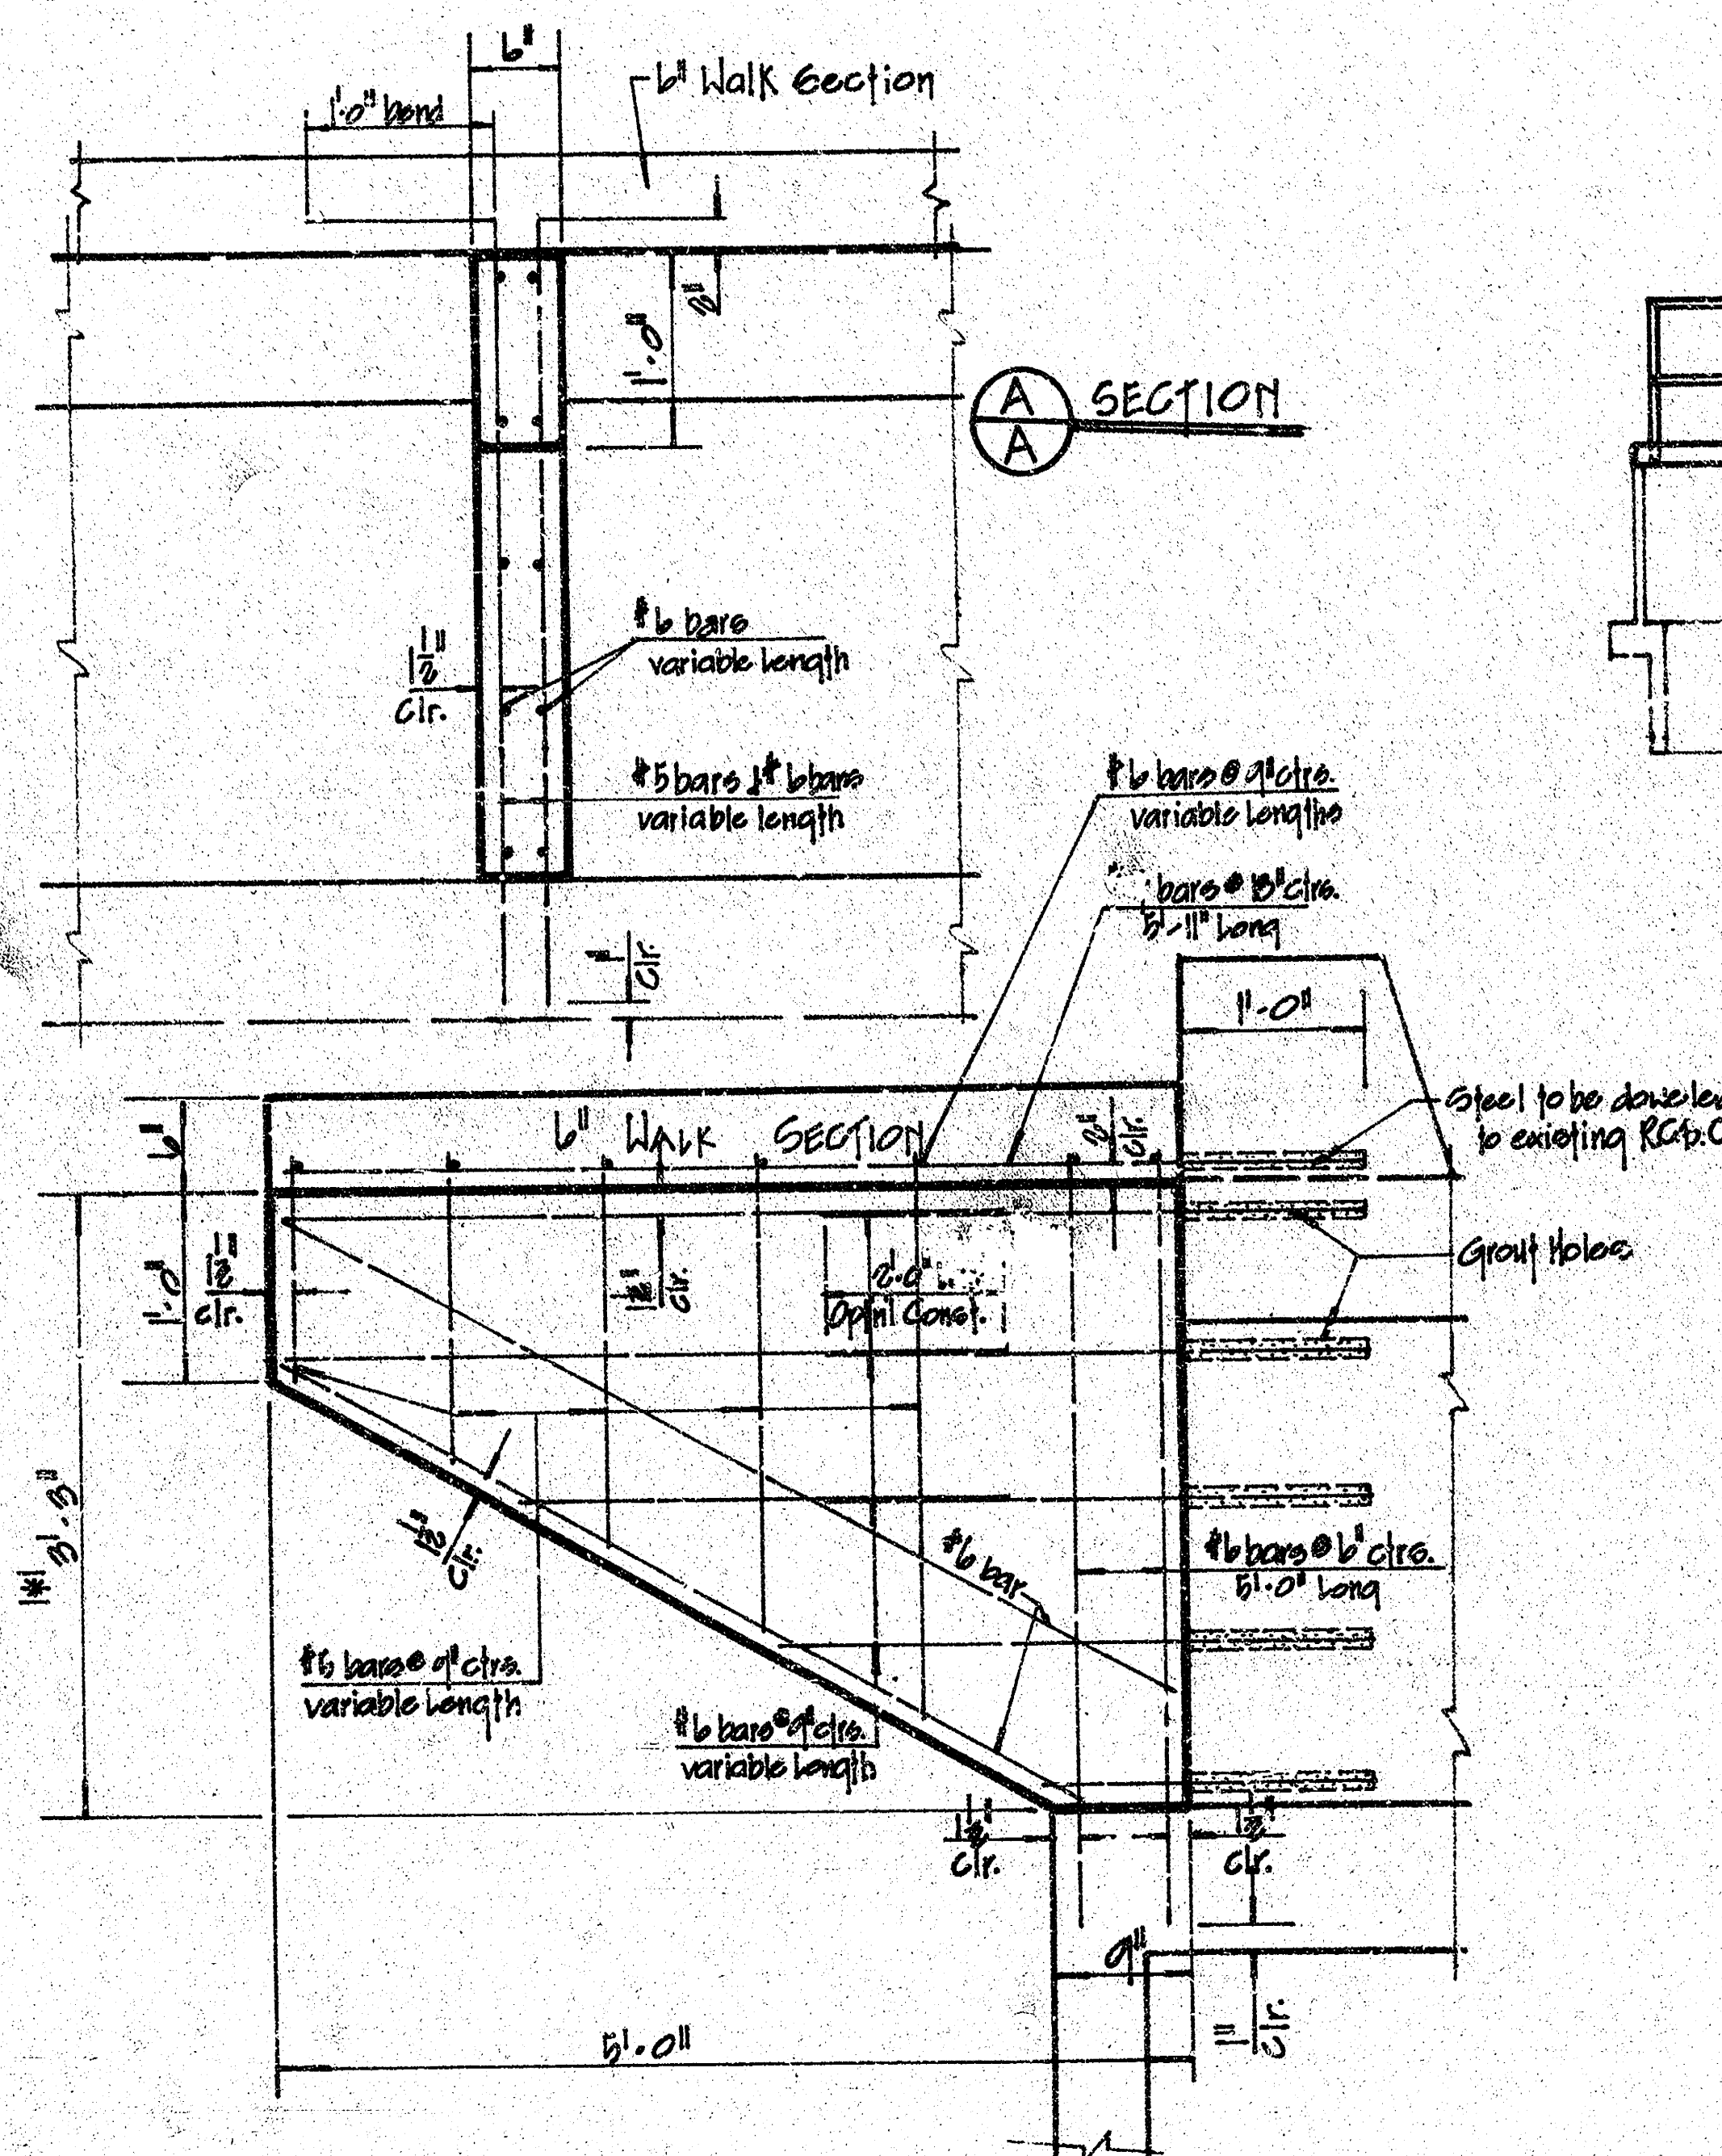


HANDRAIL DETAIL

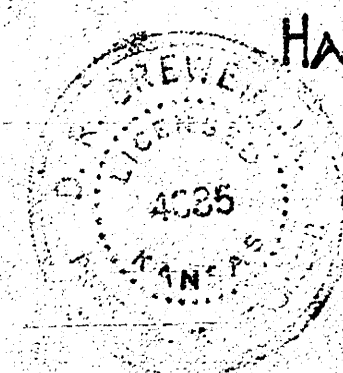

SECTION B-B

1/4\"/>

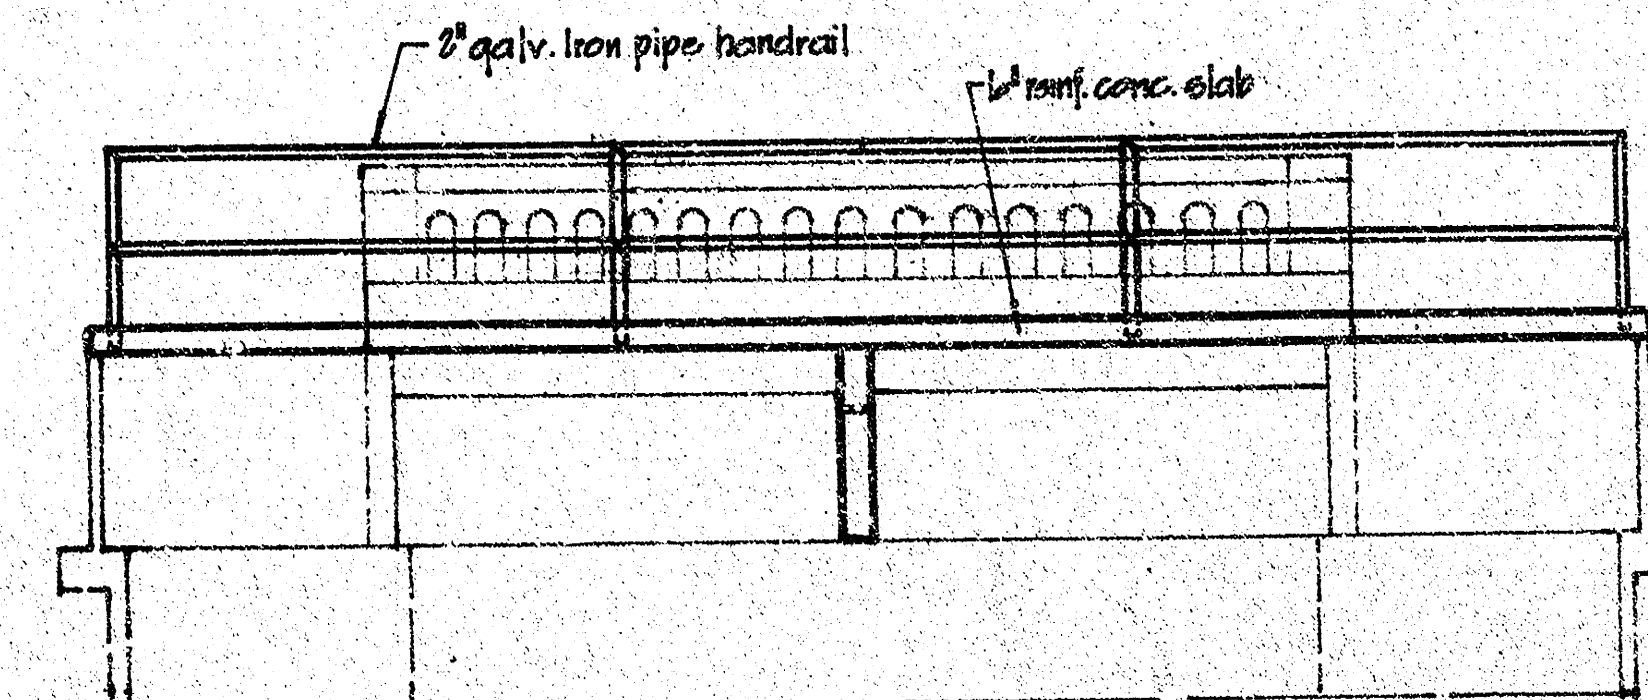

ELEVATION

BILL OF MATERIALS
 30 CY. Class AAB Concrete
 480 lbs. Reinf. Steel
 26 lf. Handrail

Note: Steel can be field bent.
 Handrail to be placed in 1/2\"/>

EXTENSION OF EXISTING 3'-0\"/>

CITY OF WICHITA, KANSAS
 R.W. LINN
 Date: _____
 City Engineer
 Plat. No. DDKA 900

1/1